



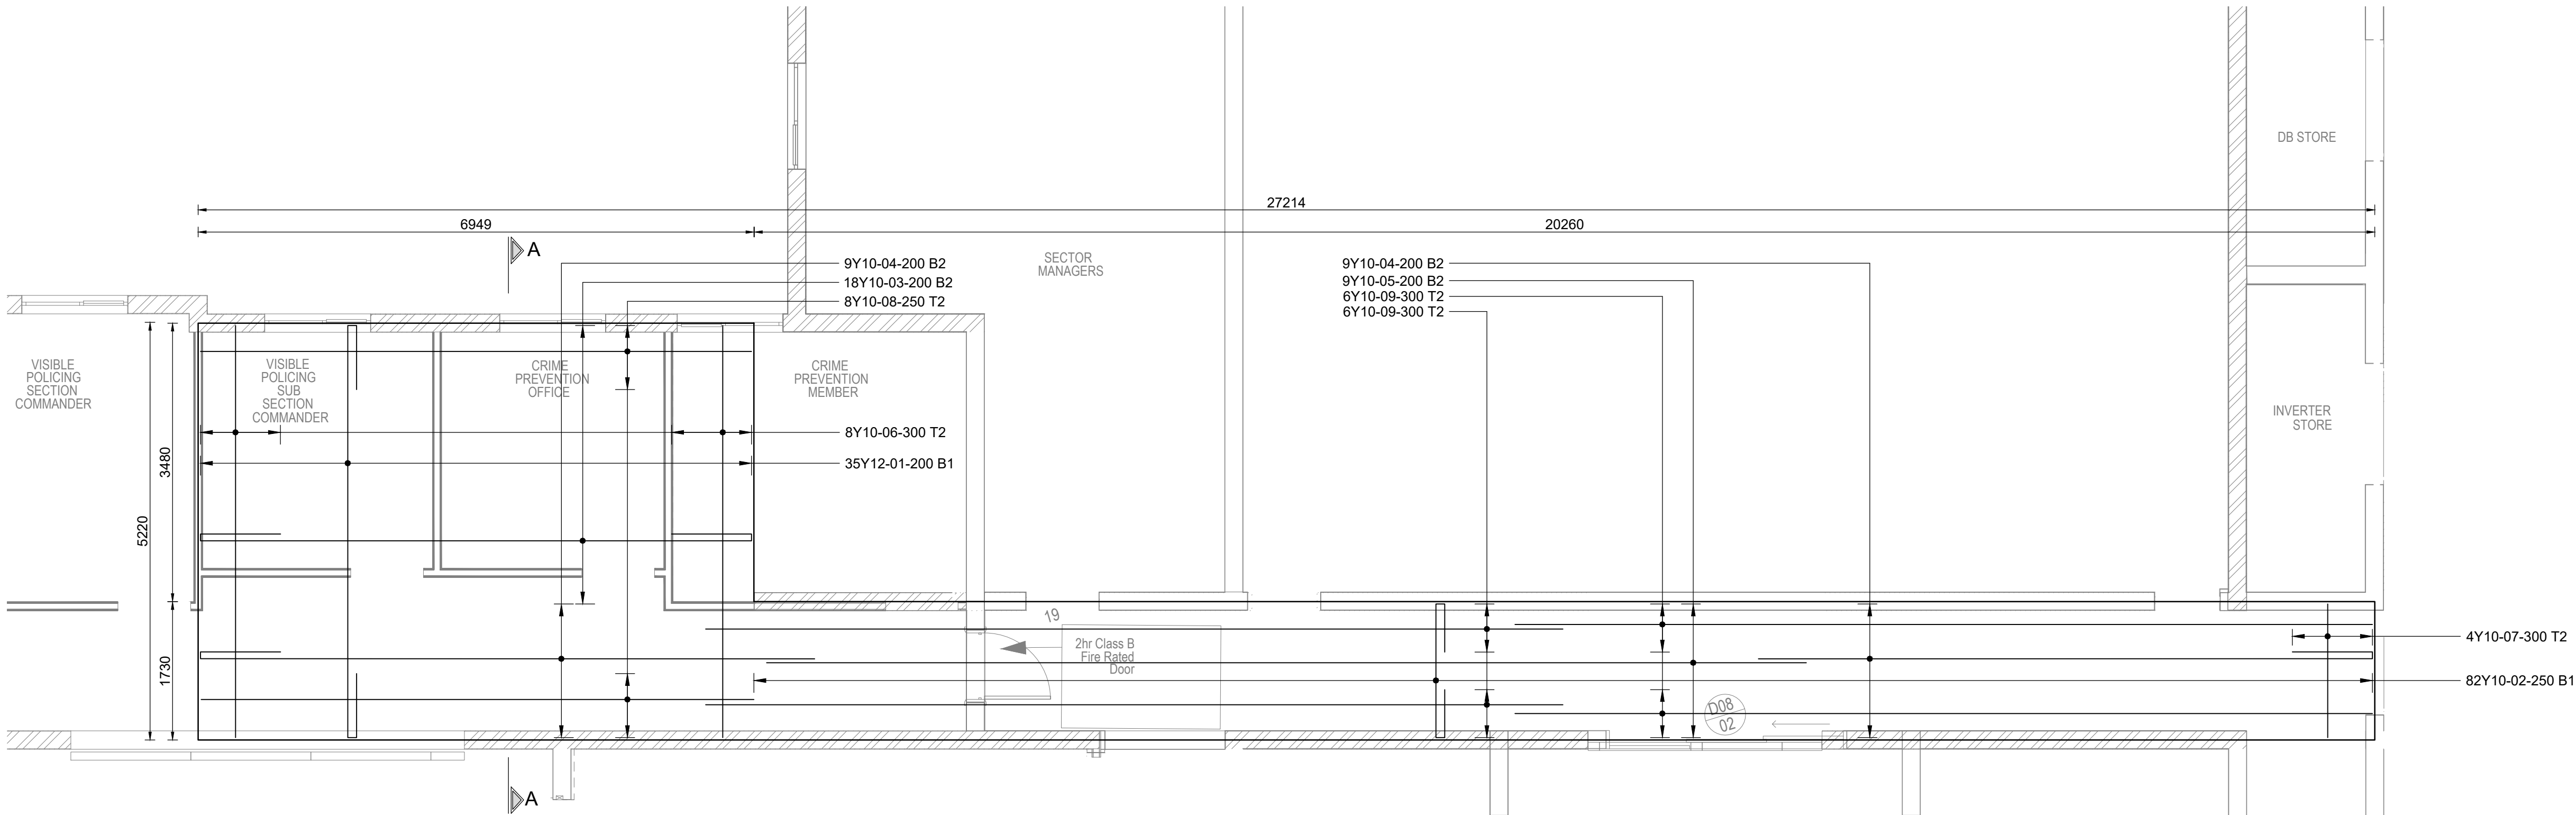

ROOF SLAB REINF. LAYOUT
SCALE 1:50

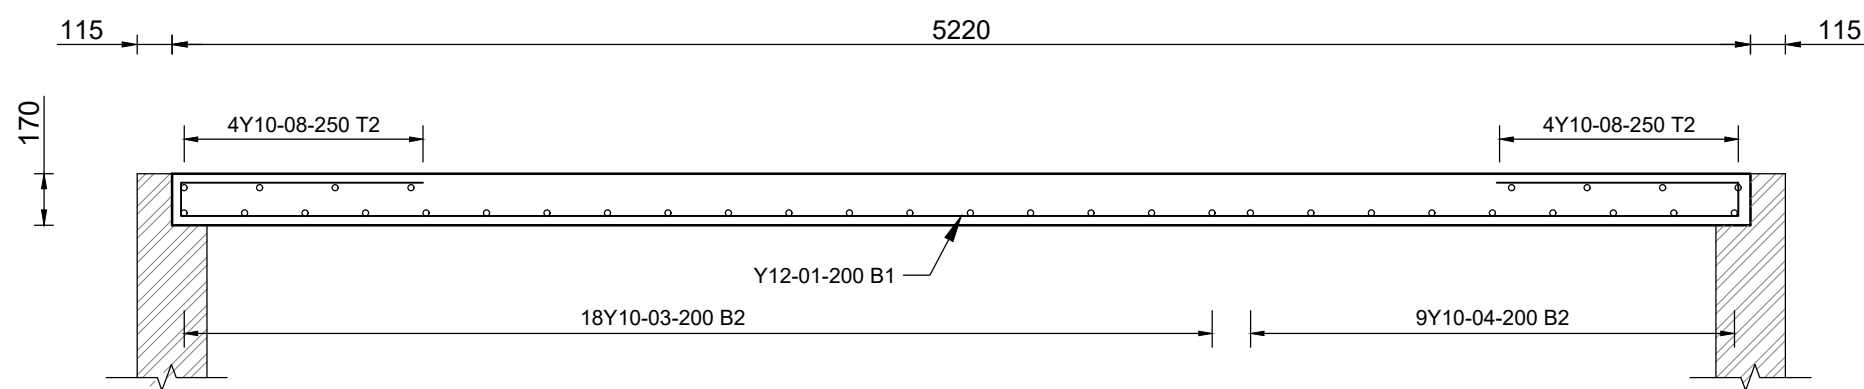

SECTION A-A
SCALE 1:25

MEMBER	No. Off	REINFORCEMENT						BENDING DIMENSIONS				
		Type & Dia	Mark	No in Each	Total No.	Length mm	Shape Code	A mm	B mm	C mm	D mm	E/R mm
170mm THICK RC ROOF SLAB	1	Y12	01	35	35	6850	55	800	110	5150	110	800
		Y10	02	82	82	2990	55	600	110	1670	110	600
		Y10	03	18	18	8960	55	1000	85	6885	85	1000
		Y10	04	18	18	8720	38	1000	85	7680		
		Y10	05	9	9	13000	20					
		Y10	06	8	8	5150	20					
		Y10	07	4	4	1670	20					
		Y10	08	8	8	6880	20					
		Y10	09	12	12	10720	20					
		Y10	ST1	71	71	800	83	250	75	250	250	

ISSUED FOR TENDER

DRAWING REFERENCE

TITLE

NOTES

REVISIONS

CLIENT

SOUTH AFRICAN
POLICE SERVICE



Thekwini Geocivils cc T/A
TGC Engineers
Geotechnical & Civil Engineers
Waste Disposal Consultants • Project Managers

Suite 6
4 The Crescent
Westway Office Park
Westville
3611
Telephone 265-1777



P.O. Box 446
PAVILION
3611
Telefax 265-2727
E-mail: tgc@tgcengineers.co.za

PROJECT

NEW SAPS
IKAGENG POLICE STATION:
NORTH WEST

TITLE
HUMAN RESOURCES AND
ENQUIRIES BLOCK ROOF SLAB
REINFORCEMENT LAYOUT AND
DETAILS

CONSULTING ENGINEER	DESIGNED : E.D.D	REVISION
SIGNATURE:.....	DRAWN : E.D.D	
PR. NO.:.....	CHECKED : M.S.M	
DATE:.....	SCALE : AS SHOWN	
	DATE : JULY 2024	
REFERENCE NO. 51660	FIGURE NO. 146	
CAD FILE: S/.....		