


RETICULATION LEGEND

	COMMS DISTRIBUTION PANEL
	ELECTRICAL DISTRIBUTION BOARD
	P9000 TRUNKING IN CEILING VOID FOR LIGHTING AND POWER RETICULATION.
	P8000 TRUNKING IN CEILING VOID FOR COMMS / SECURITY AND FIRE RETICULATION.

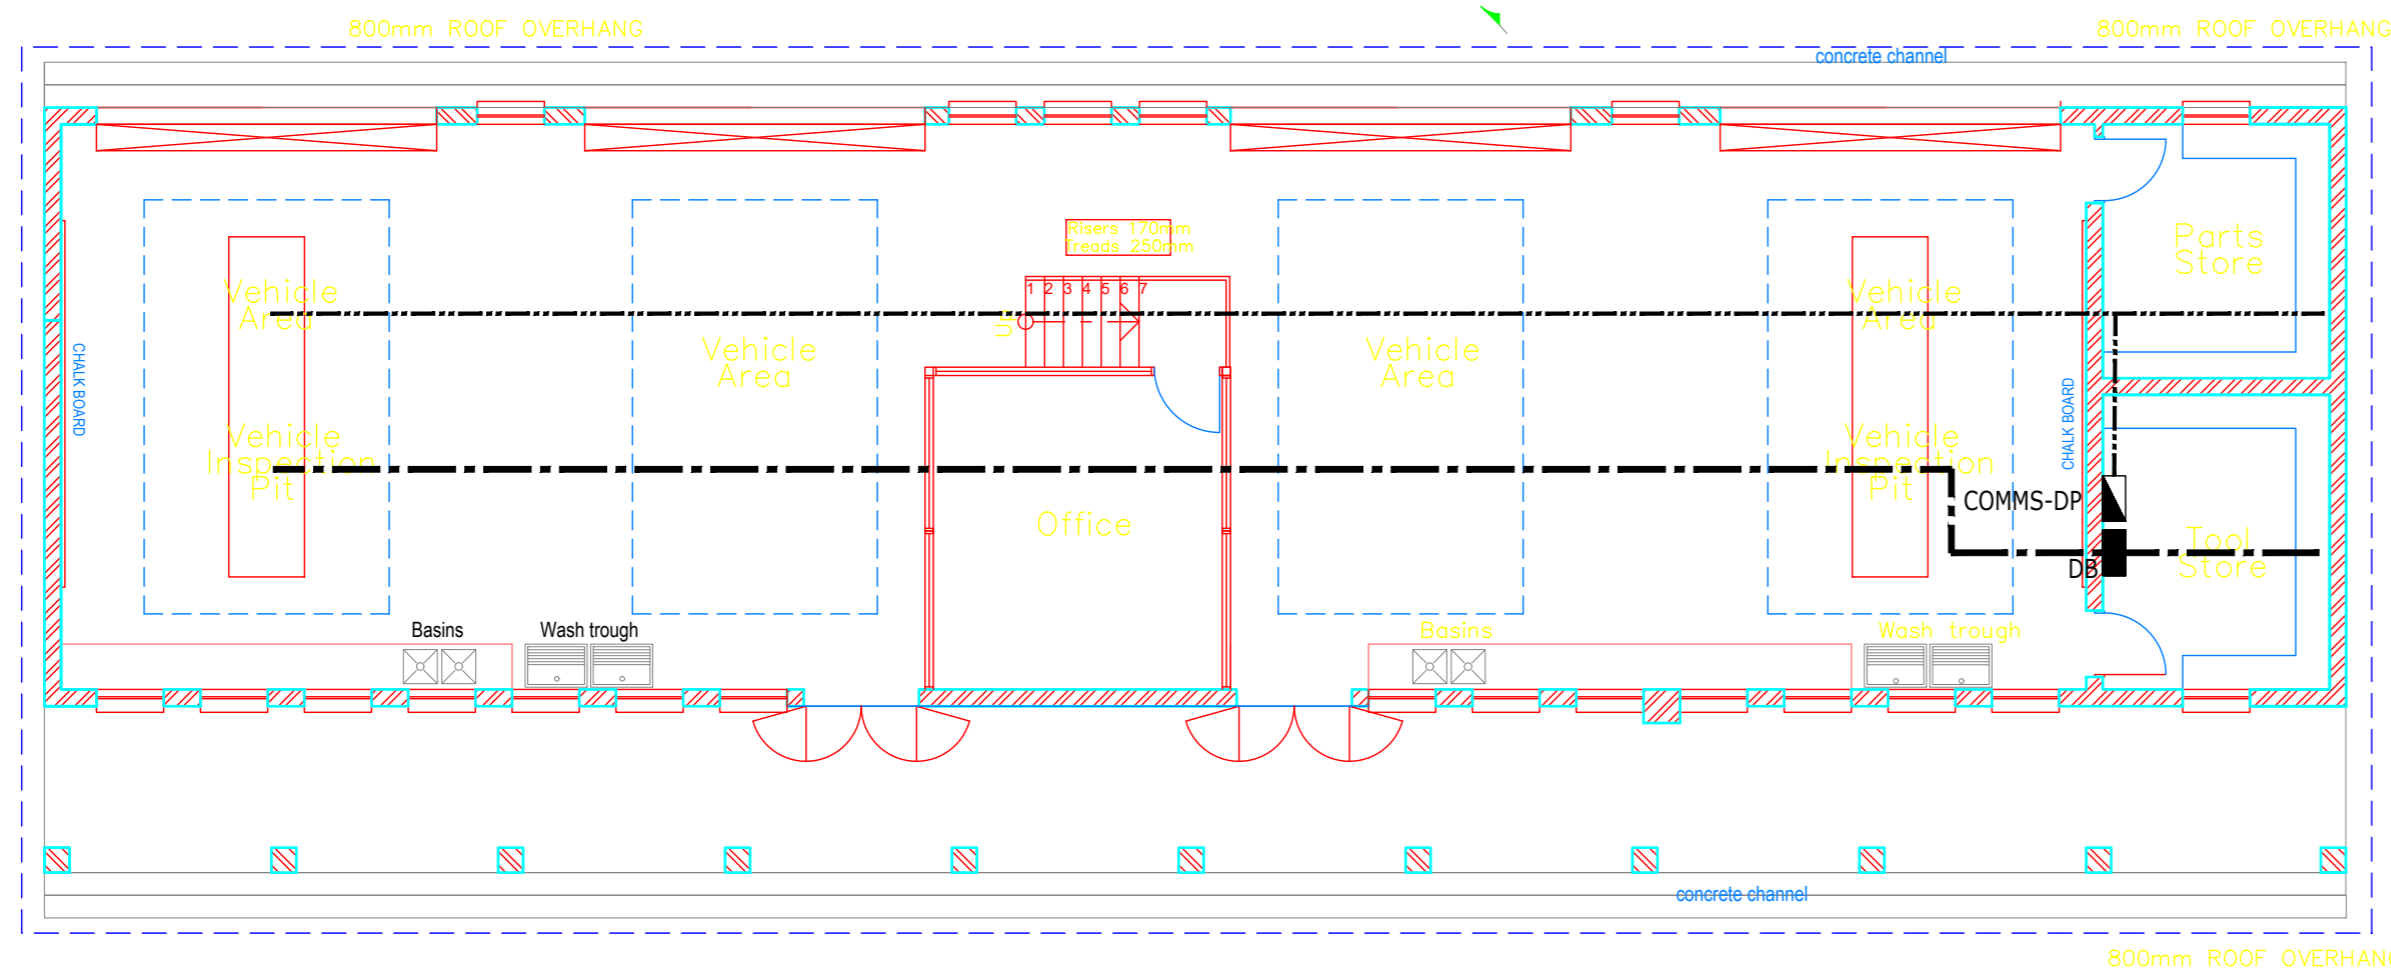

RETICULATION LAYOUT
1:100

TENDER

RS

No.	DATE	AMENDMENT	
A	11/5/21	ISSUED FOR TENDER	D.A.
B	1/10/21	UPDATED FOR TENDER	D.A.

Copyright vests in the
Department of Public Works

as-built drawings


certified as-built drawings as per Centralised Drawing
Archive AS-BUILT DRAWING REQUIREMENTS

name: _____

date: _____

professional registration no.: _____

cad file name	page type
EDIT	A 1



public works

Department:
Public Works
REPUBLIC OF SOUTH AFRICA

DIRECTOR-GENERAL
MR. MZIWONKE DLABANTU

consultant	
discipline	ELECTRICAL
service	
TROMPSBURG SPECIAL SCHOOL ELECTRICAL AND ELECTRONIC	
WCS number	EDIT
drawing title	AUTO BODY WORKS RETICULATION LAYOUT
ref.no.	EDIT
scale	1:100
date	2018.11.02
designed	K.NEL
drawn	D.ALBIN
checked	K.NEL
DPW drawing number	E6(34)(d)