

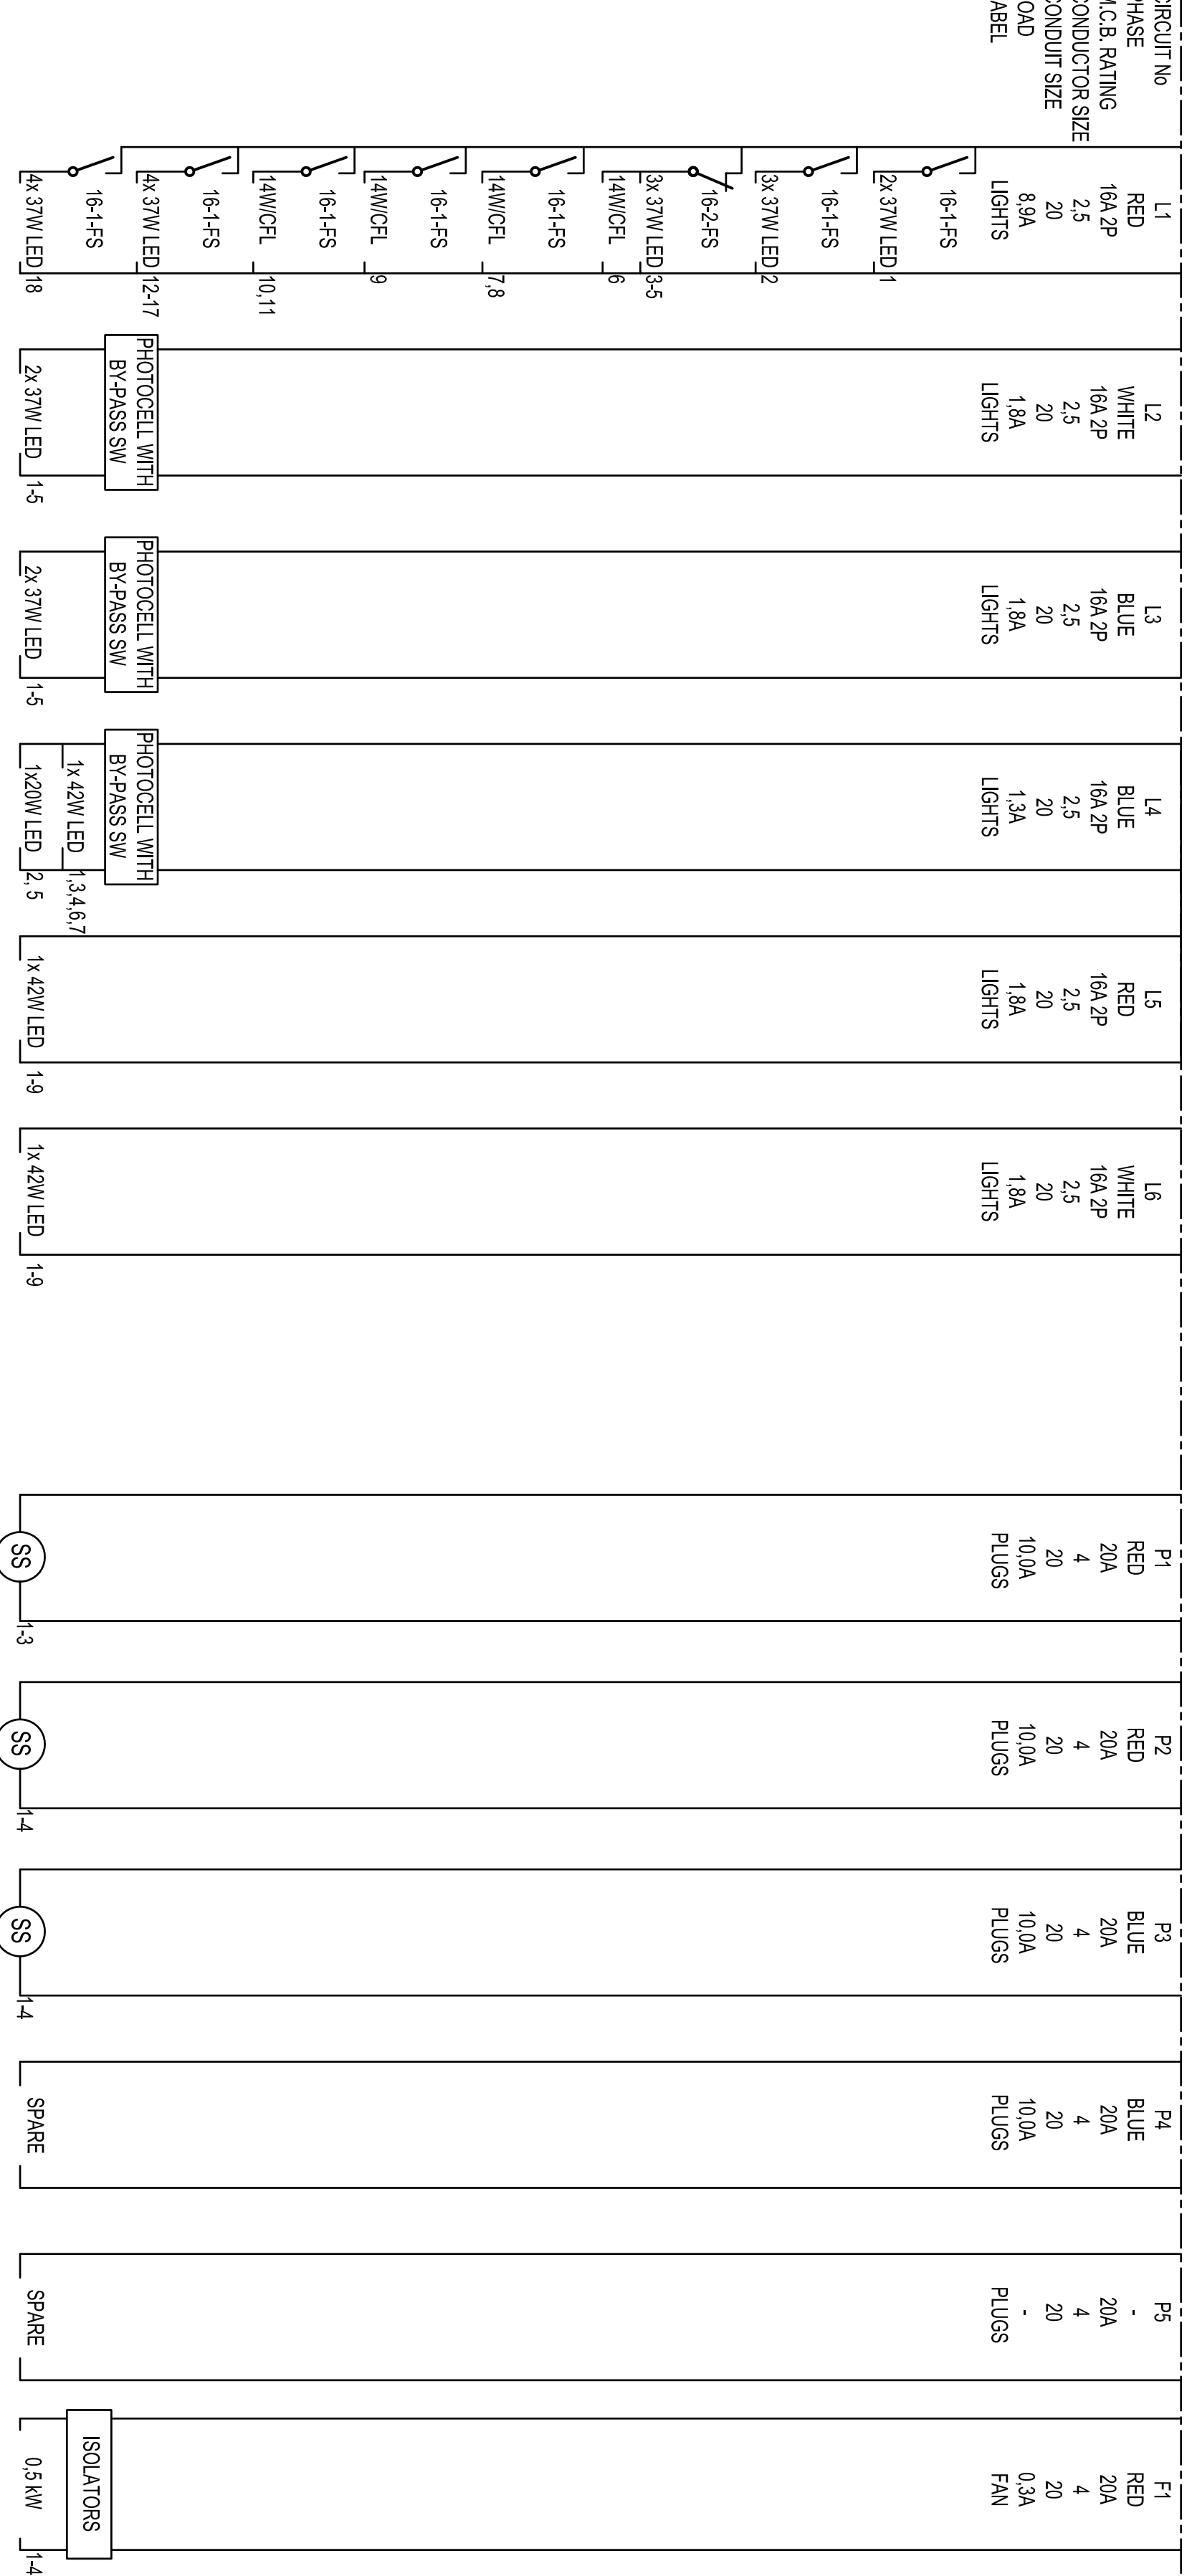


DB-GH4

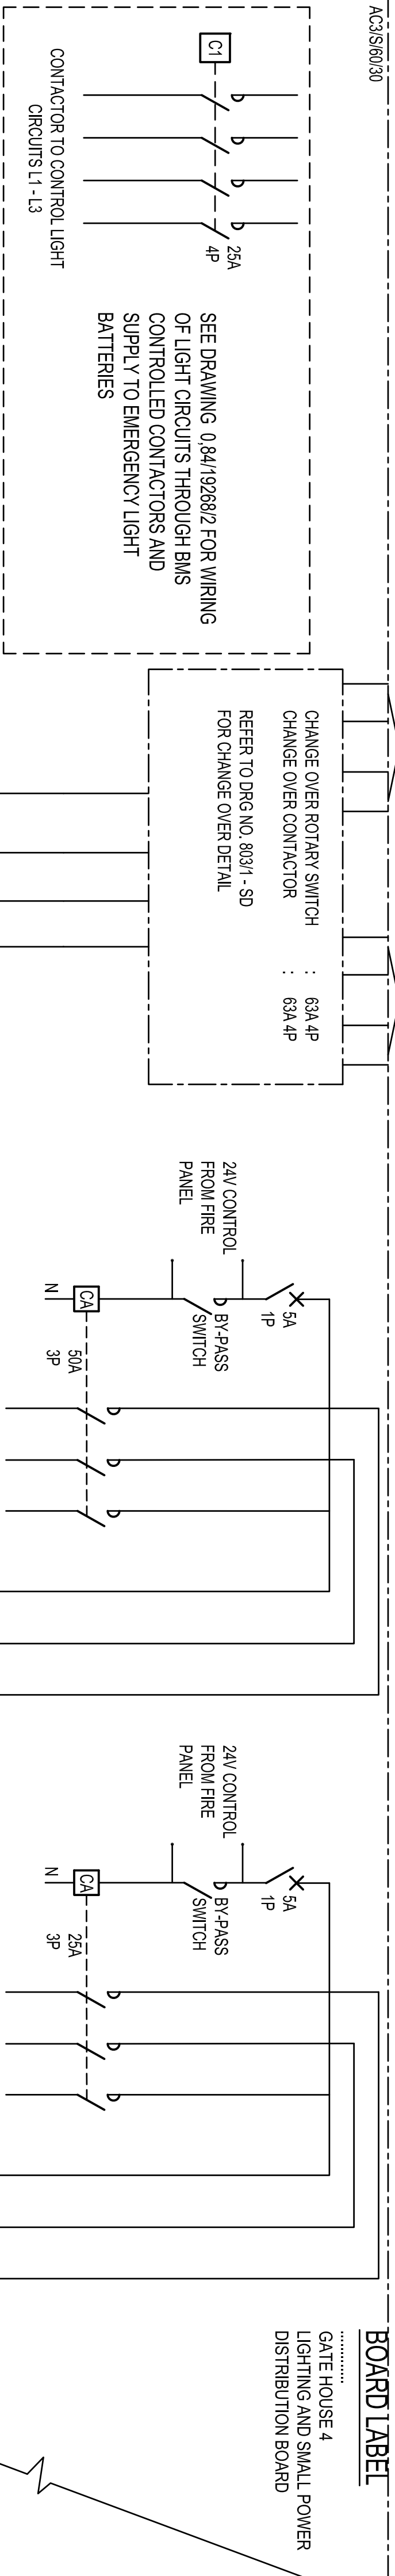

DB-GH4 CONTINUED

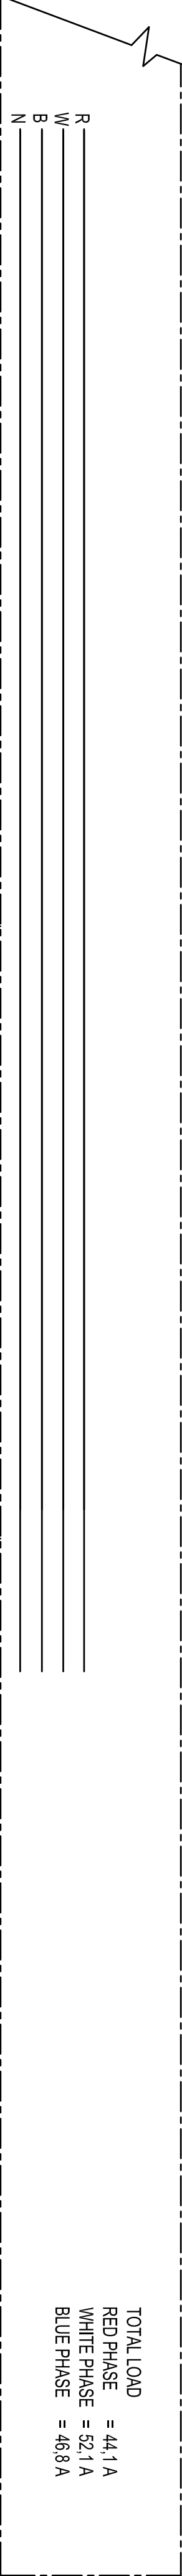

DB-GH4 CONTINUED
BELOW

BOARD LABEL
GATE HOUSE 4
LIGHTING AND SMALL POWER
DISTRIBUTION BOARD

LUMINAIRE SCHEDULE (THIS DB ONLY) (NOT FOR ORDERING PURPOSES)			
ESKOM No	WOOD & AL ASS No.	TYPE	DESCRIPTION QUANTITY
13E	AL	2x 37W LED	BATTEN LIGHT FITTING 1
15AE	G2L	3x 37W LED	RECESSED EXP. T 3
15AE	G3L	3x 37W LED	RECESSED EXP. T EMERGENCY 1
19J	H	14W/CFL	DOWNLIGHTER 6
14ES	1L	2x 37W LED	SURFACE VAPOUR PROOF 10
8C	Q1L	1x 42W LED	BULKHEAD 5
18J	RL	1x 42W LED	BULKHEAD 2
YL	YL	4x 37W LED	RECESSED EXP. T 4
YL	YL	4x 37W LED	RECESSED EXP. T EMERGENCY 3

FOR CONSTRUCTION

STRUCTURE CODE

.....
