



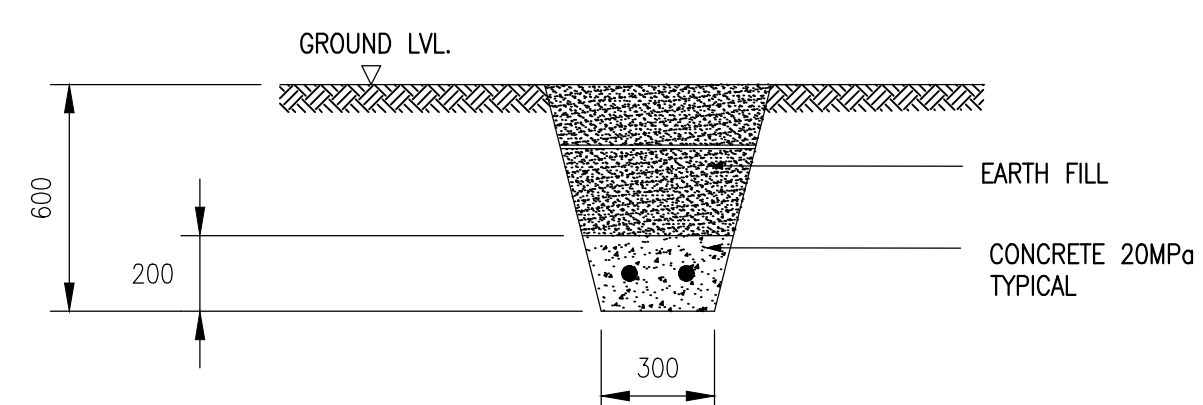

TYP. SECTION THROUGH NEGATIVE CABLE
CONNECTION TO PIPE
SCALE 1:20

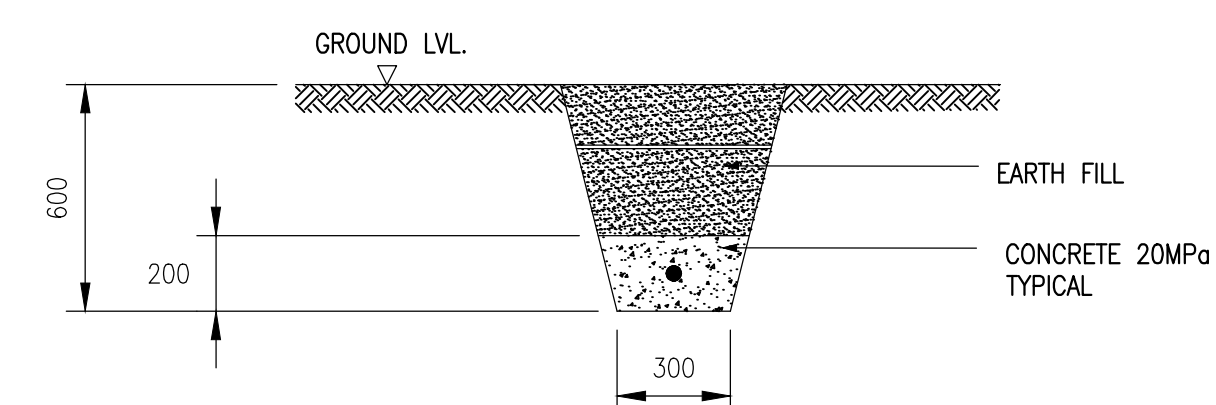

TYP. SECTION THROUGH POSITIVE
AND AC CABLE TRENCH

SCALE 1:20

[illegible][illegible]

BOX 1127
JOHANNESBURG
2000
TEL: 011-682-0911

© RAND WATER 2004 All Rights Reserved

SAP No.	P.XXXXX	CHECKED BY	
CONTRACT No.	RWXXXX/XX	D.O.M. C. TUMBARE	
DESIGNED BY	XXX	APPROVED REG. No. , Pr Eng	
DRAWN BY	KX KWINDA		
DATE	2017-03-22	DATE	

RAND WATER
STANDARD DRAWING

CATHODIC PROTECTION TYPICAL CABLE TRENCH

STATION			WKS										DOC. TYPE			S

SCALE : AS SHOWN

DRG No. RA_27376

