


TYPICAL ROAD CROSS SECTION

Scale 1:50

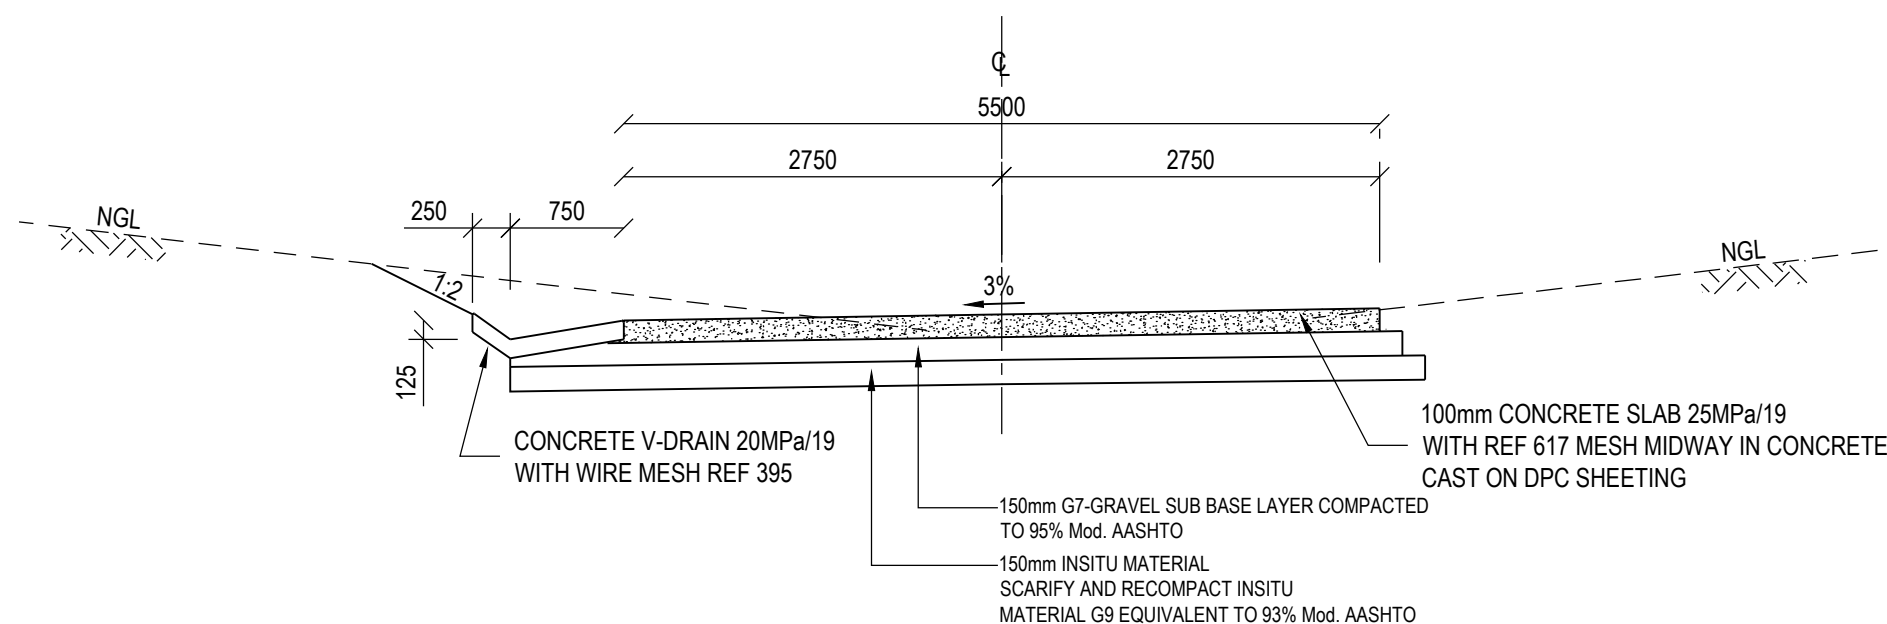

**TYPICAL ROAD CROSS SECTION
FOR CONCRETE PAVEMENT**

Scale 1:50

ISSUED FOR TENDER

Notes

No	Date	Details	Chd	Appd

Client



Approved By

S. NDLOVU

Drawn By

N. MDLOLO

Designed By

B. FAYA

Reviewed By

B. FAYA

Project

CONSTRUCTION OF 4.3KM
LONJANI TO KHUMBUZAROAD
IN WARD 30

Description

TYPICAL
ROADS CROSS SECTIONS

Scale

AS SHOWN

Date

FEB. 2023

Project No.

NN114 /

Drg.No.

101 /

Rev.

0