

SCHOOL INFORMATION				
SCHOOL NAME	MOHWIBIDU PRIMARY SCHOOL			
EMIS NUMBER	922220958			
MUNICIPAL DISTRICT	CAPPRI CORN NORTH			
SCHOOL LOCATION	LONGITUDE: 28,211173 LATITUDE: -29,647045			
TOTAL NUMBER OF LEARNERS ENROLLED 2022	226			
TOTAL NUMBER OF EDUCATORS 2022	7			
SCHOOL ENROLMENT 2022				
ENROLMENT NUMBERS		NUMBER OF CURRENT LEARNERS AS PROVIDED BY HEADMASTER		TOTAL
No. of learners in each grade	Gr R	13	105	118
	Boys	09	99	108
TOTAL				226
EDUCATORS				
MALE				
FEMALE				
TOTAL				07


PLAN SYSTEM : WG29	
LEGEND	
POWERLINE	
FENCE	
CADASTRAL	
GATE	
BOREHOLE	
TREE	
BENCH MARK	
WATER TAP	
ELECTRIC POLE	
PALISADE	
EXISTING ABLUTION BLOCK	
PROPOSED NEW ABLUTION BLOCK	

SCHEDULE INDICATING DEMOLITION AREAS

NO INFRASTRUCTURE TO BE DEMOLISHED IN THIS SCHOOL


1 X 4 SEATS OF NEW FLUSH TOILET TO BE REFURBISHED/RENOVATED

MOHWIBIDU PRIMARY SCHOOL							
BLOCK NUMBER	EXISTING/NEW	STAFF/GR BOYS/GR GIRLS/BOYS/GIRLS	NUMBER OF SEATS	NUMBER OF URINALS	NUMBER OF DISABLED	TOILET TYPE	PROPOSED SCOPE
1	EXISTING	BOYS & GIRLS (TO BE GIVEN TO GIRLS)	4 (2G, 2B)	0	0	ENVIROLOO	RENOVATION
1	NEW	GIRLS (F1 + D/A)	1	0	1	ENVIROLOO	CONSTRUCTION
1	NEW	BOYS (M2 + D/A)	2	3	1	ENVIROLOO	CONSTRUCTION
1	NEW	GR2 + D/A	2	1	1	ENVIROLOO	CONSTRUCTION
1	NEW	STAFF SD5 + 2D/A	5 (4F, 1M)	1	2	ENVIROLOO	CONSTRUCTION

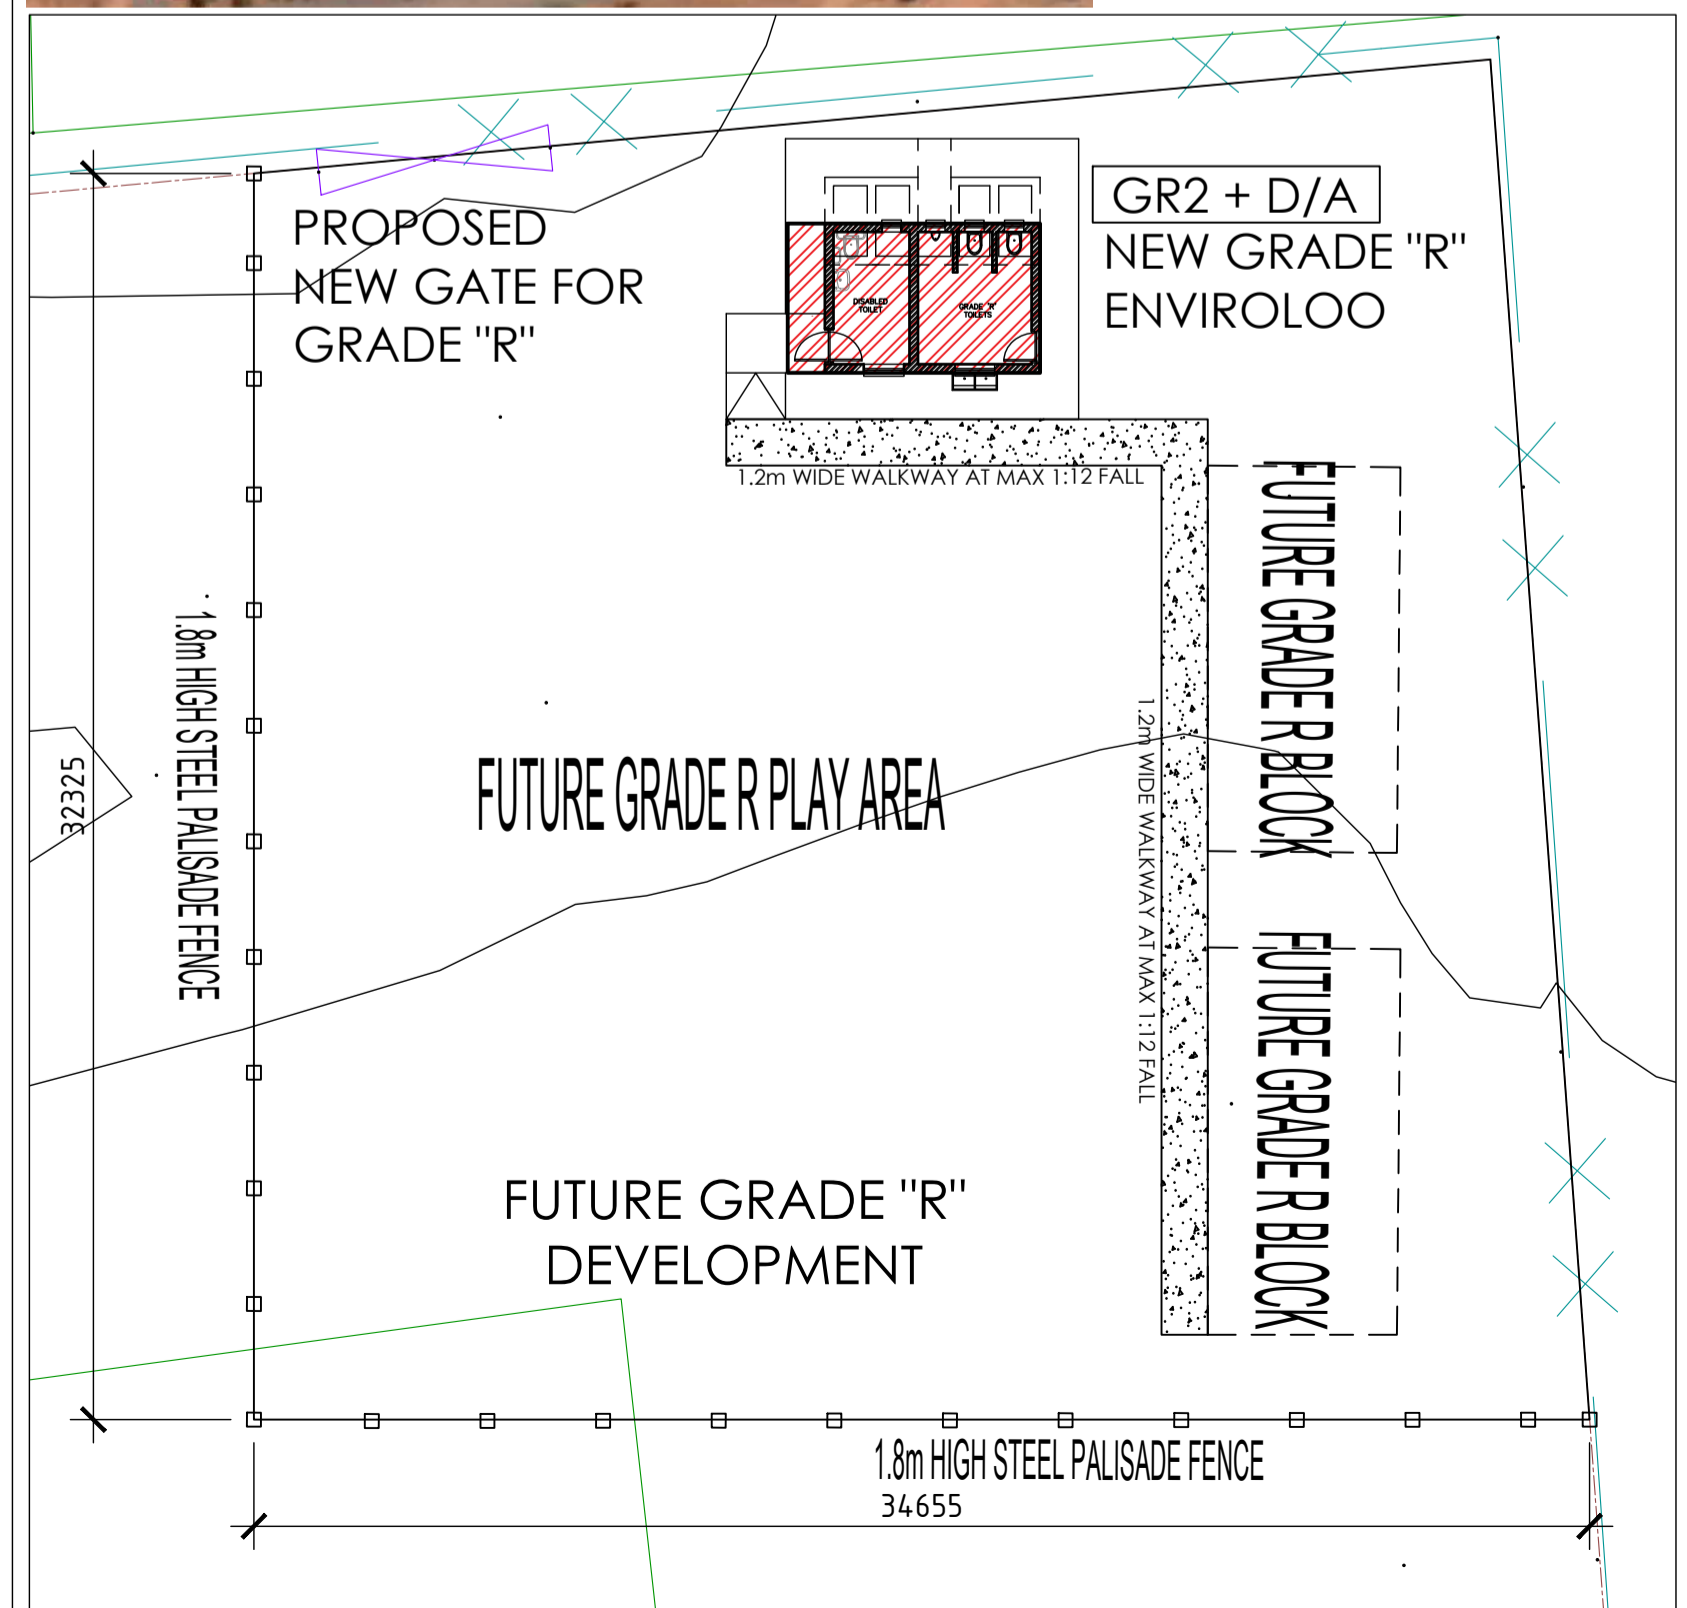

SDP SITE DEVELOPMENT PLAN
Scale 1:500

SDP DEVELOPMENT BLOW-UP LAYOUT
Scale 1:200

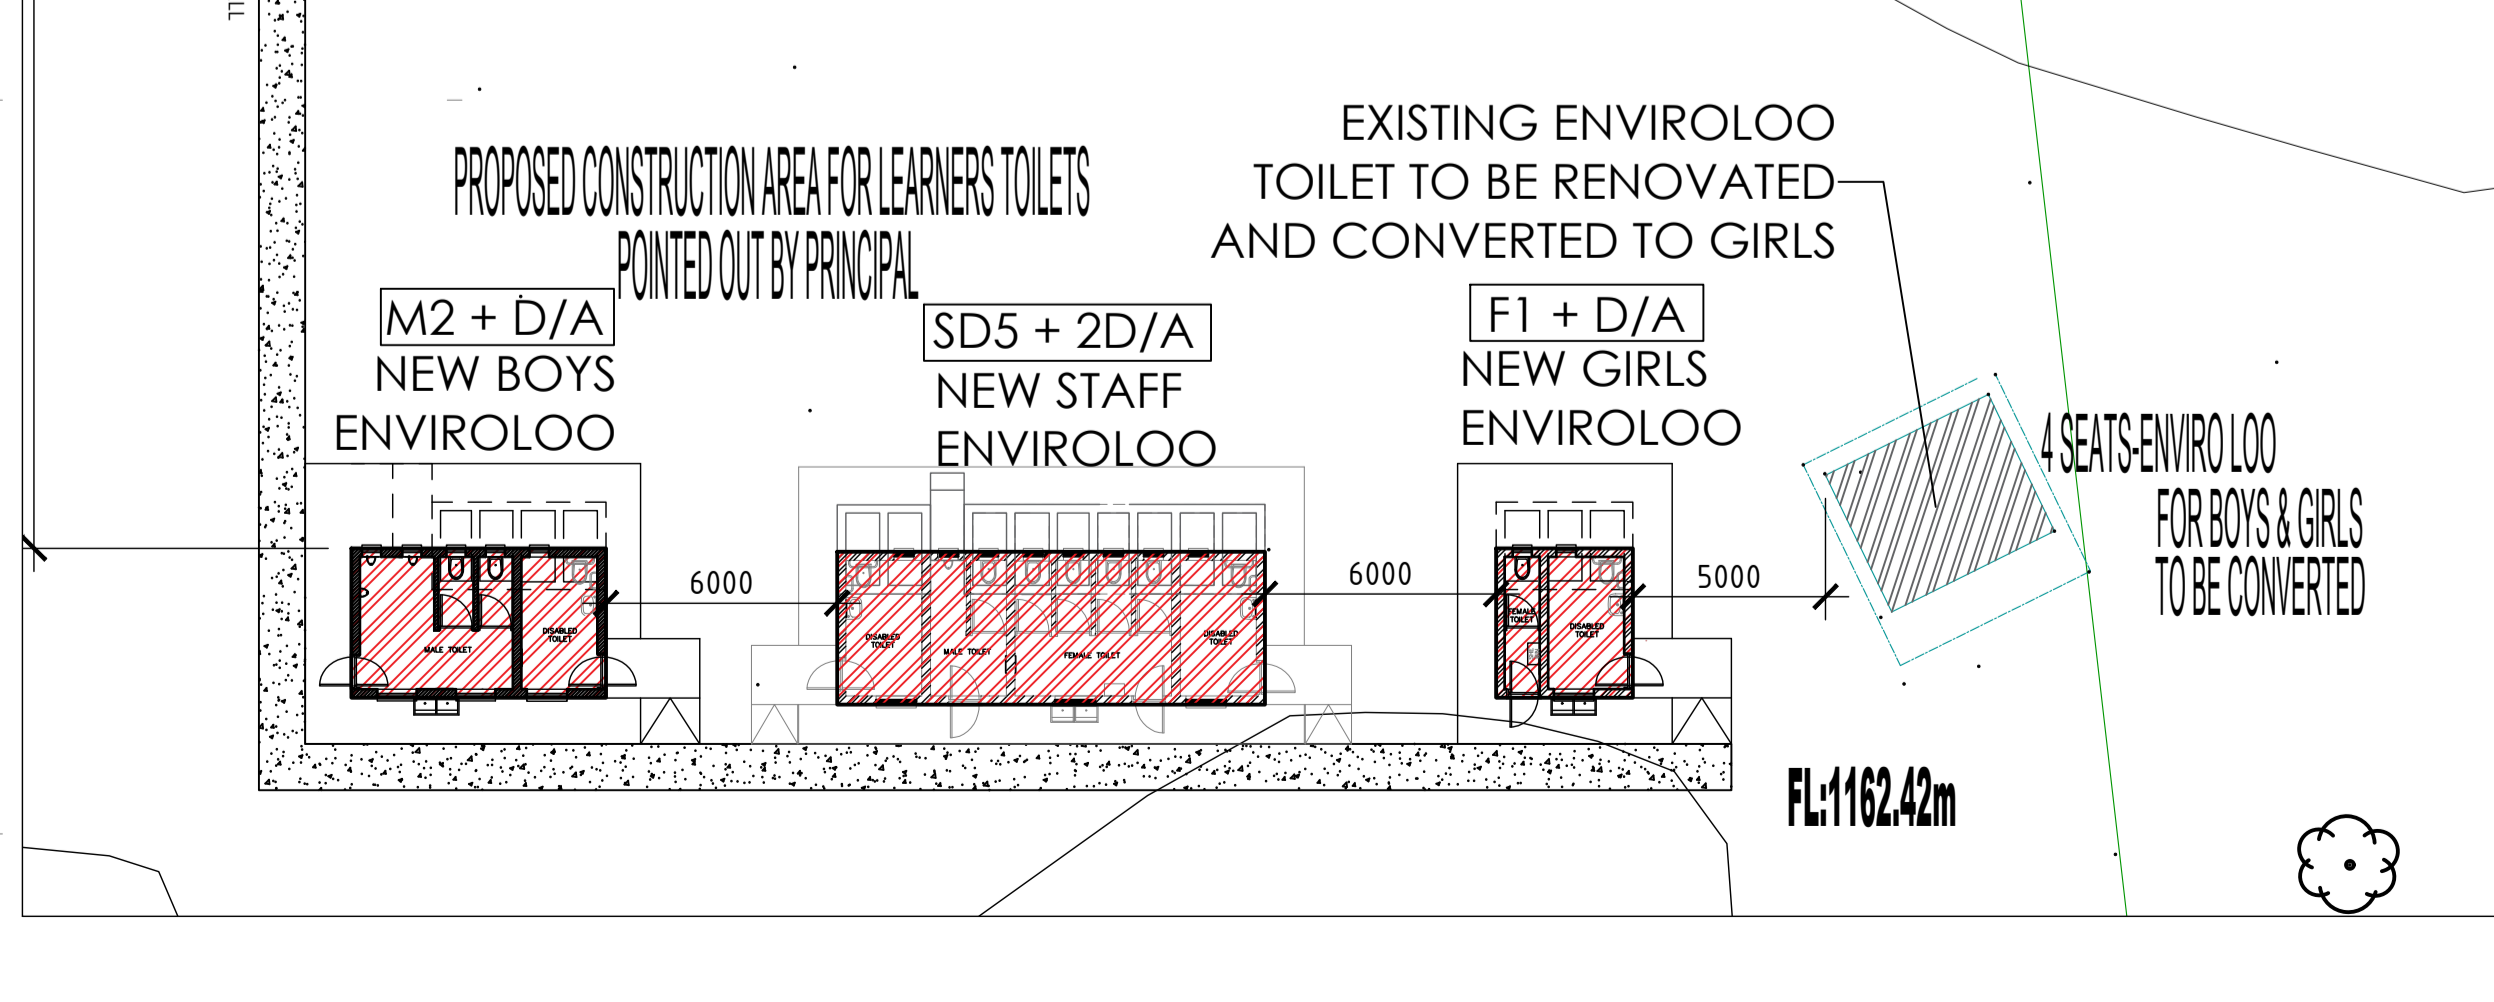

GENERAL NOTES:

- * ALL DIMENSIONS AND LEVELS ARE TO BE VERIFIED ON SITE PRIOR TO COMMENCING SETTING OUT. WORKSHOP DRAWINGS OR CONSTRUCTION.
- * FIGURED DIMENSIONS ONLY TO BE USED.
- * DISCREPANCIES, ERRORS AND OMISSIONS ARE TO BE REPORTED TO ARCHITECTS IMMEDIATELY THEY BECOME EVIDENT.
- * SHOP DRAWINGS TO BE SUBMITTED FOR APPROVAL PRIOR TO MANUFACTURE OR INSTALLATION.
- * COPYRIGHT AND RIGHT OF REPRODUCTION OF THIS DRAWINGS OR ANY PORTION THEREOF IS RESERVED ML ARCHITECTS.

Revisions During Construction			
Rev #	Issue Date	Revision description	Sign

Revisions Prior to Construction			
Rev #	Issue Date	Revision description	Sign
A	03.10.2022	Change in seat numbers	

Issued for:	
Information	X Construction
Tender - Contract	Client Approval
Measurement	Municipal Approval
Detail Symbols	

Client: **THE MVULA TRUST**
A leading developmental NGO THE MVULA TRUST LIMPOPO

Client project number: CLUSTER 04

Project Title: PROPOSED NEW WATER, SANITATION AND FENCING FOR THE MVULA TRUST

Site information: MOHWIBIDU PRIMARY SCHOOL - GA-SETATI VILLAGE

EMIS NO.: 922220958

Project Architect: [Signature]

Project Co-ordinator/Manager: [Signature]

Project Architectural Technician: [Signature]

Drawing Title: SITE DEVELOPMENT PLAN

Project number:	SDP	Project Stage:	Const	Drawing Revision:	A
Scale:	AS SHOWN	Drawn:	TM	Checked:	RM
First issue date:	2022/06/30	Latest issue date:	2022/08/16		