

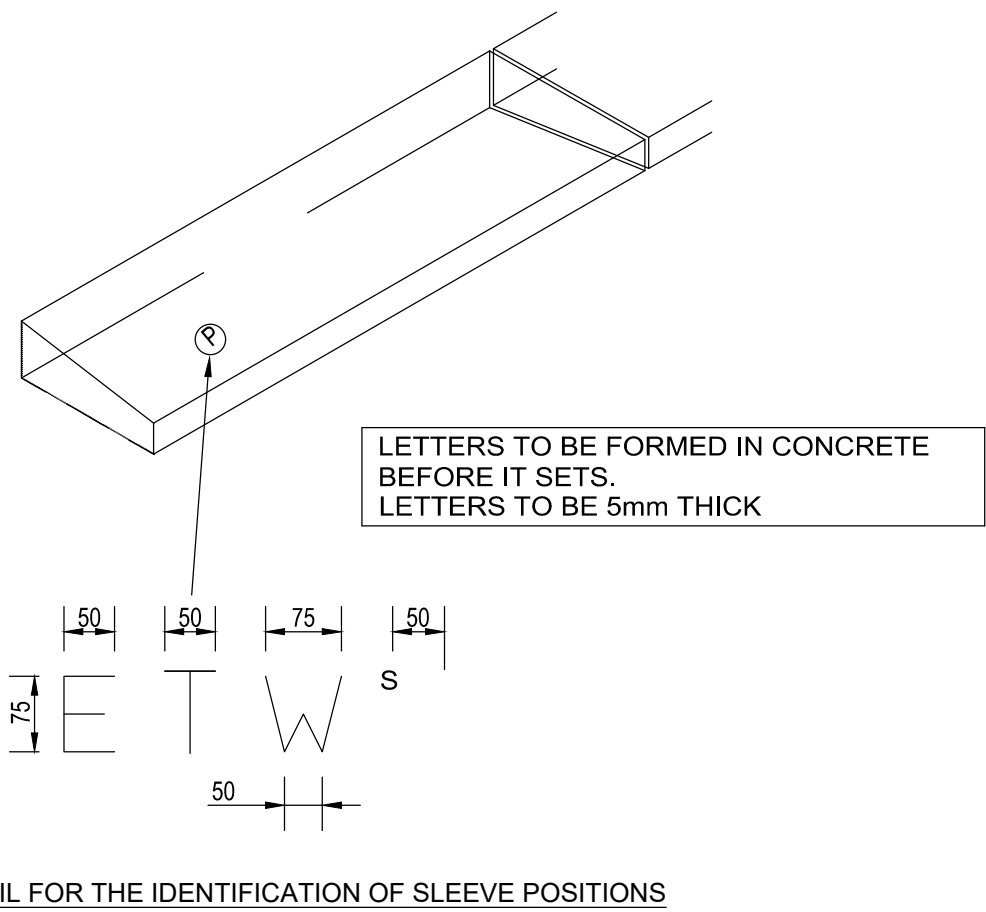
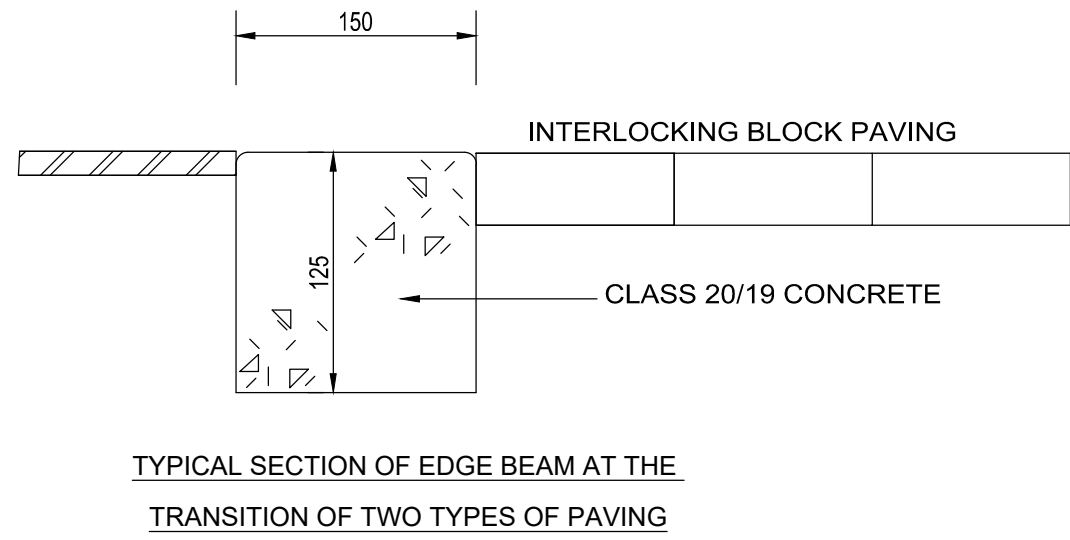
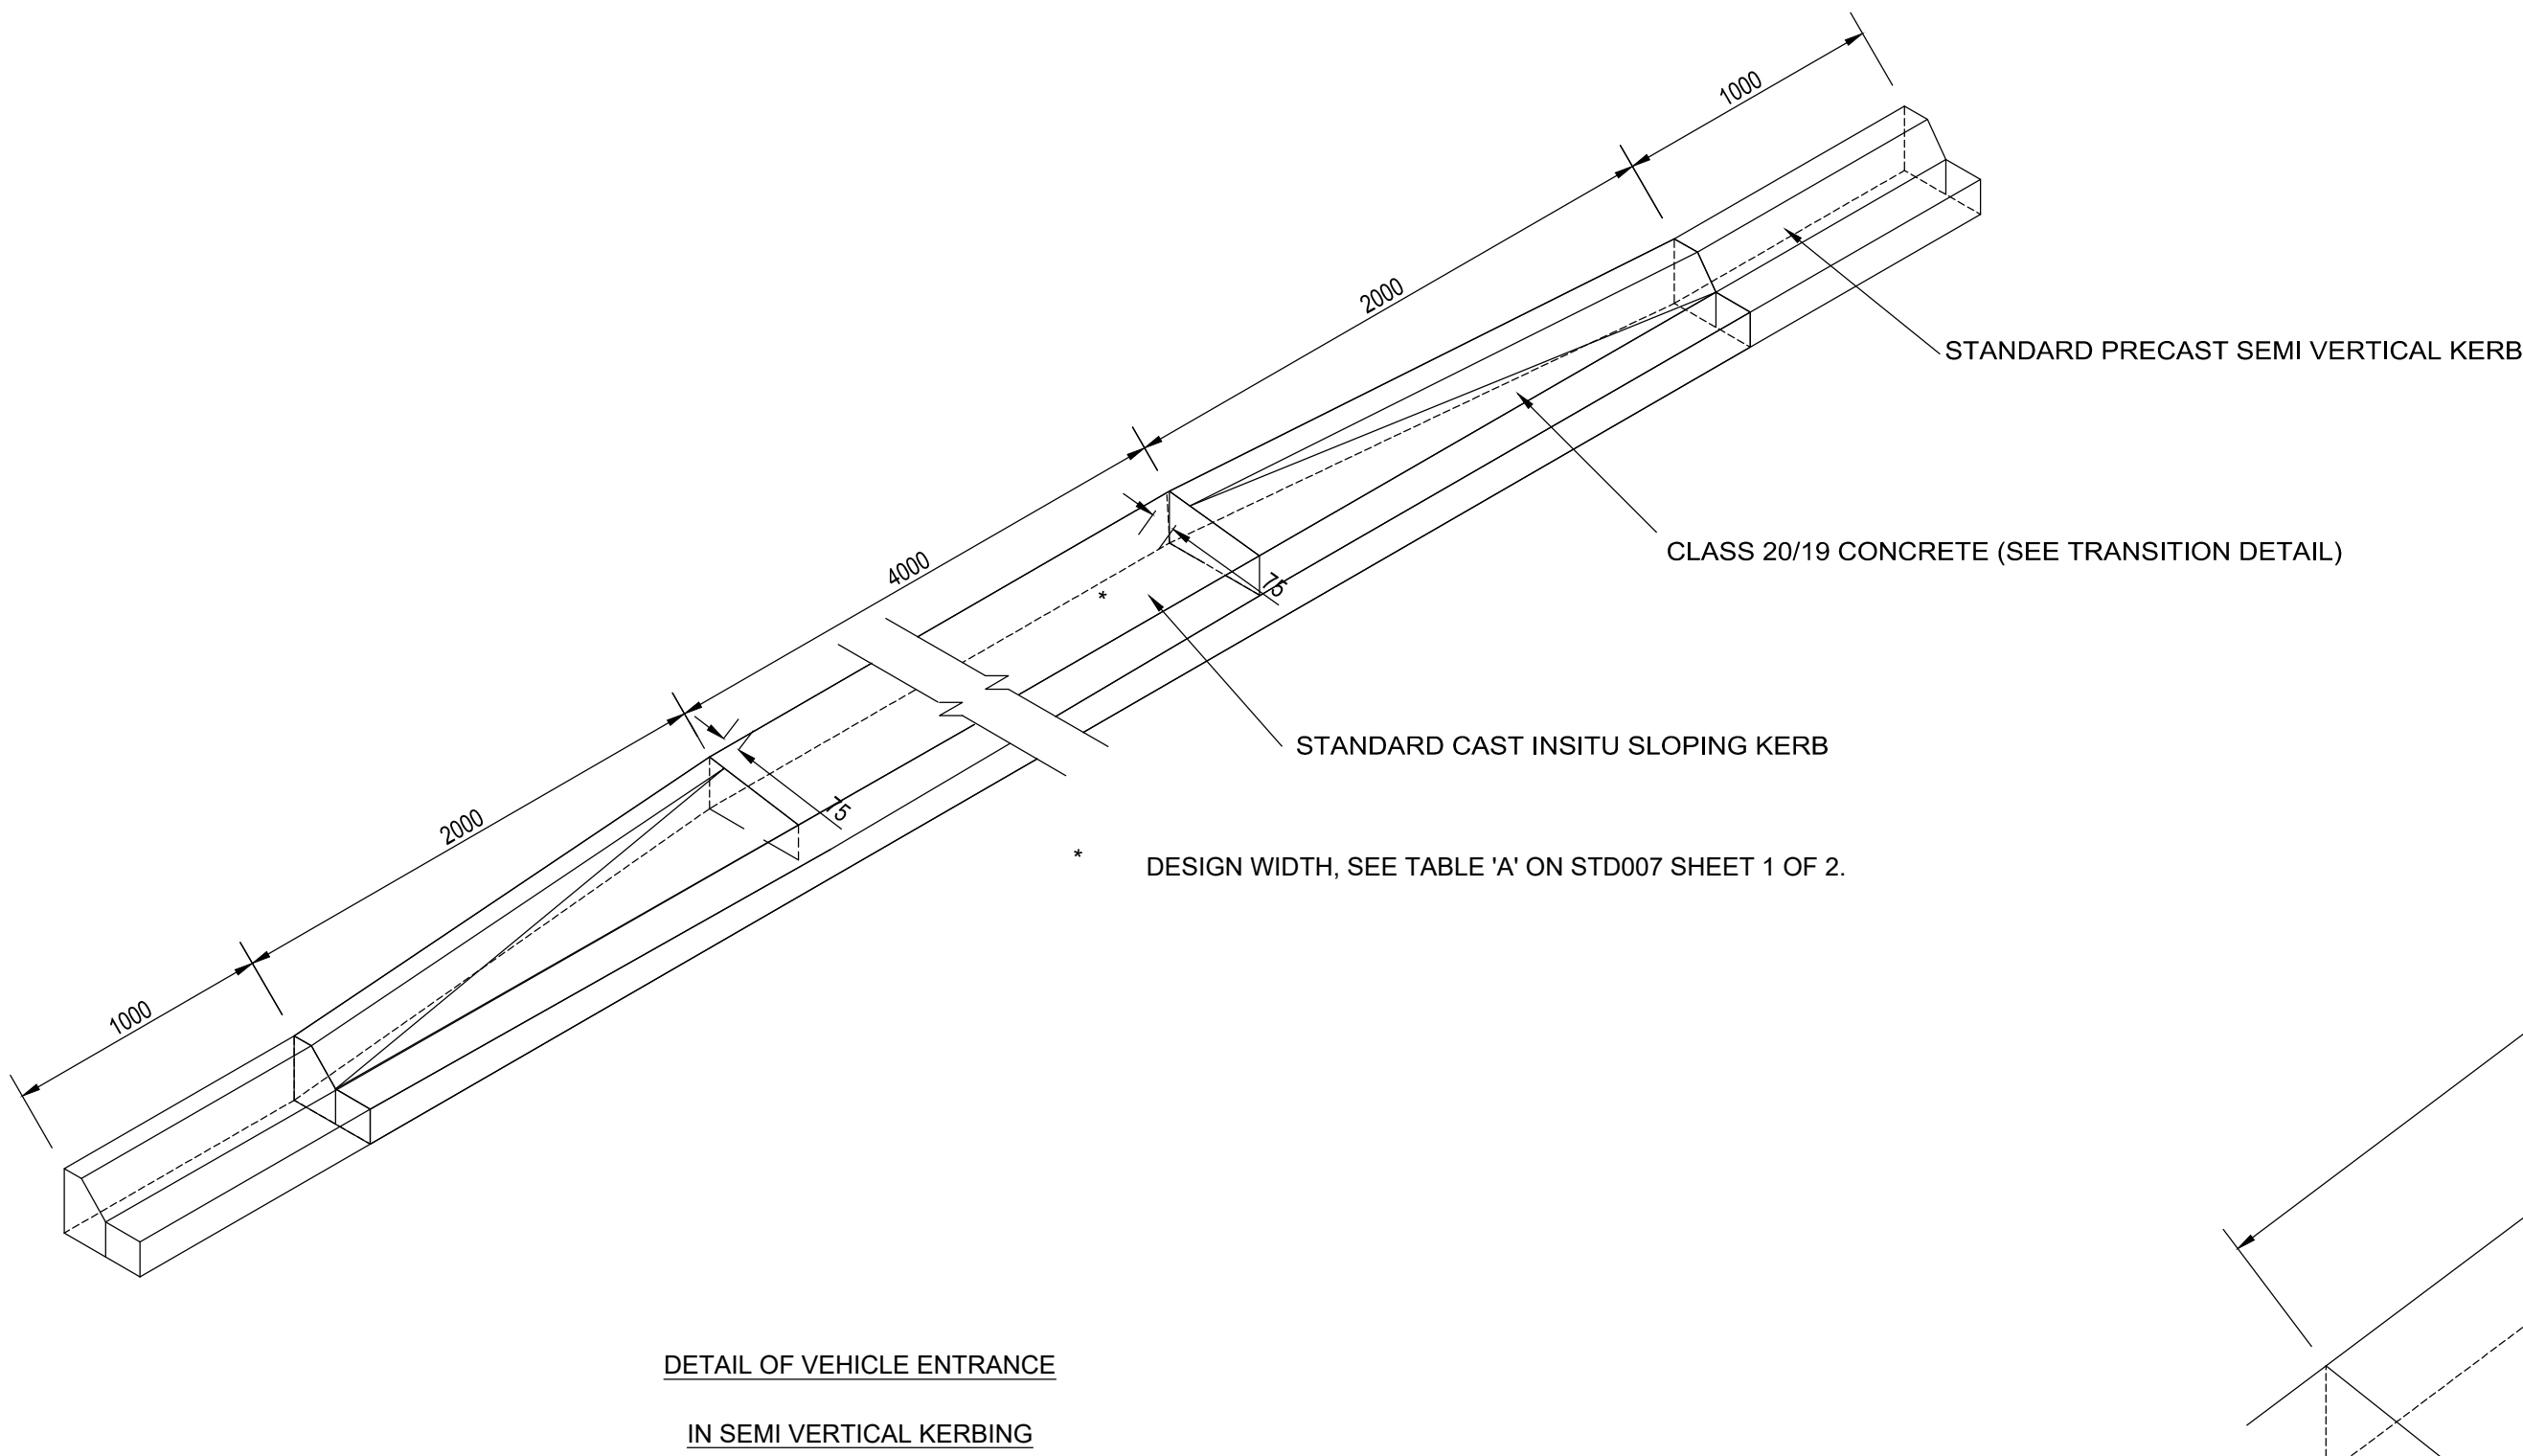
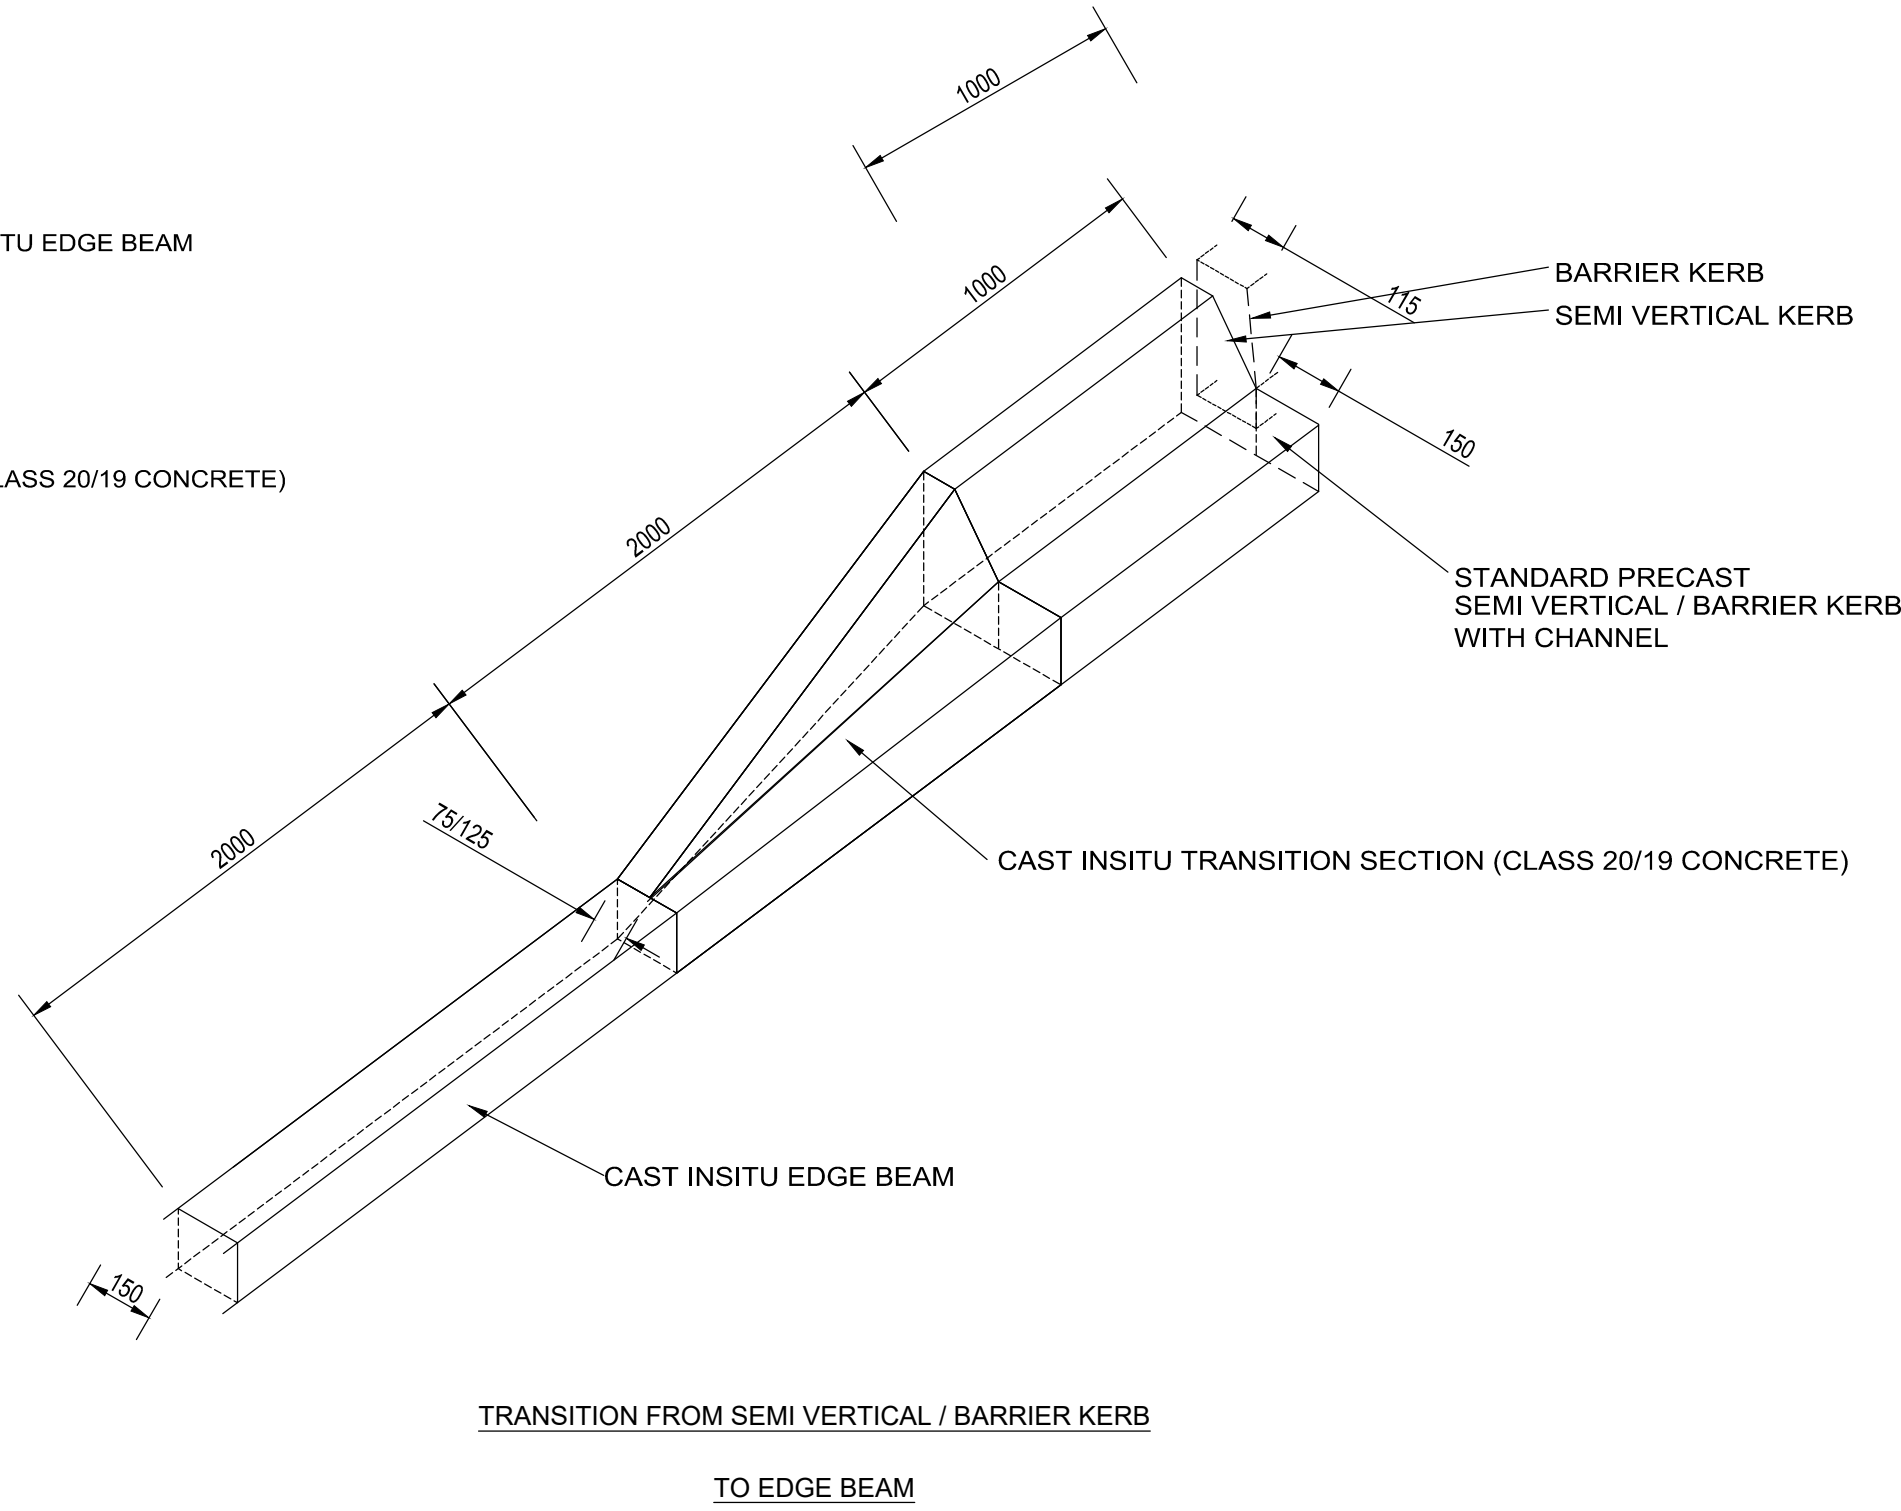


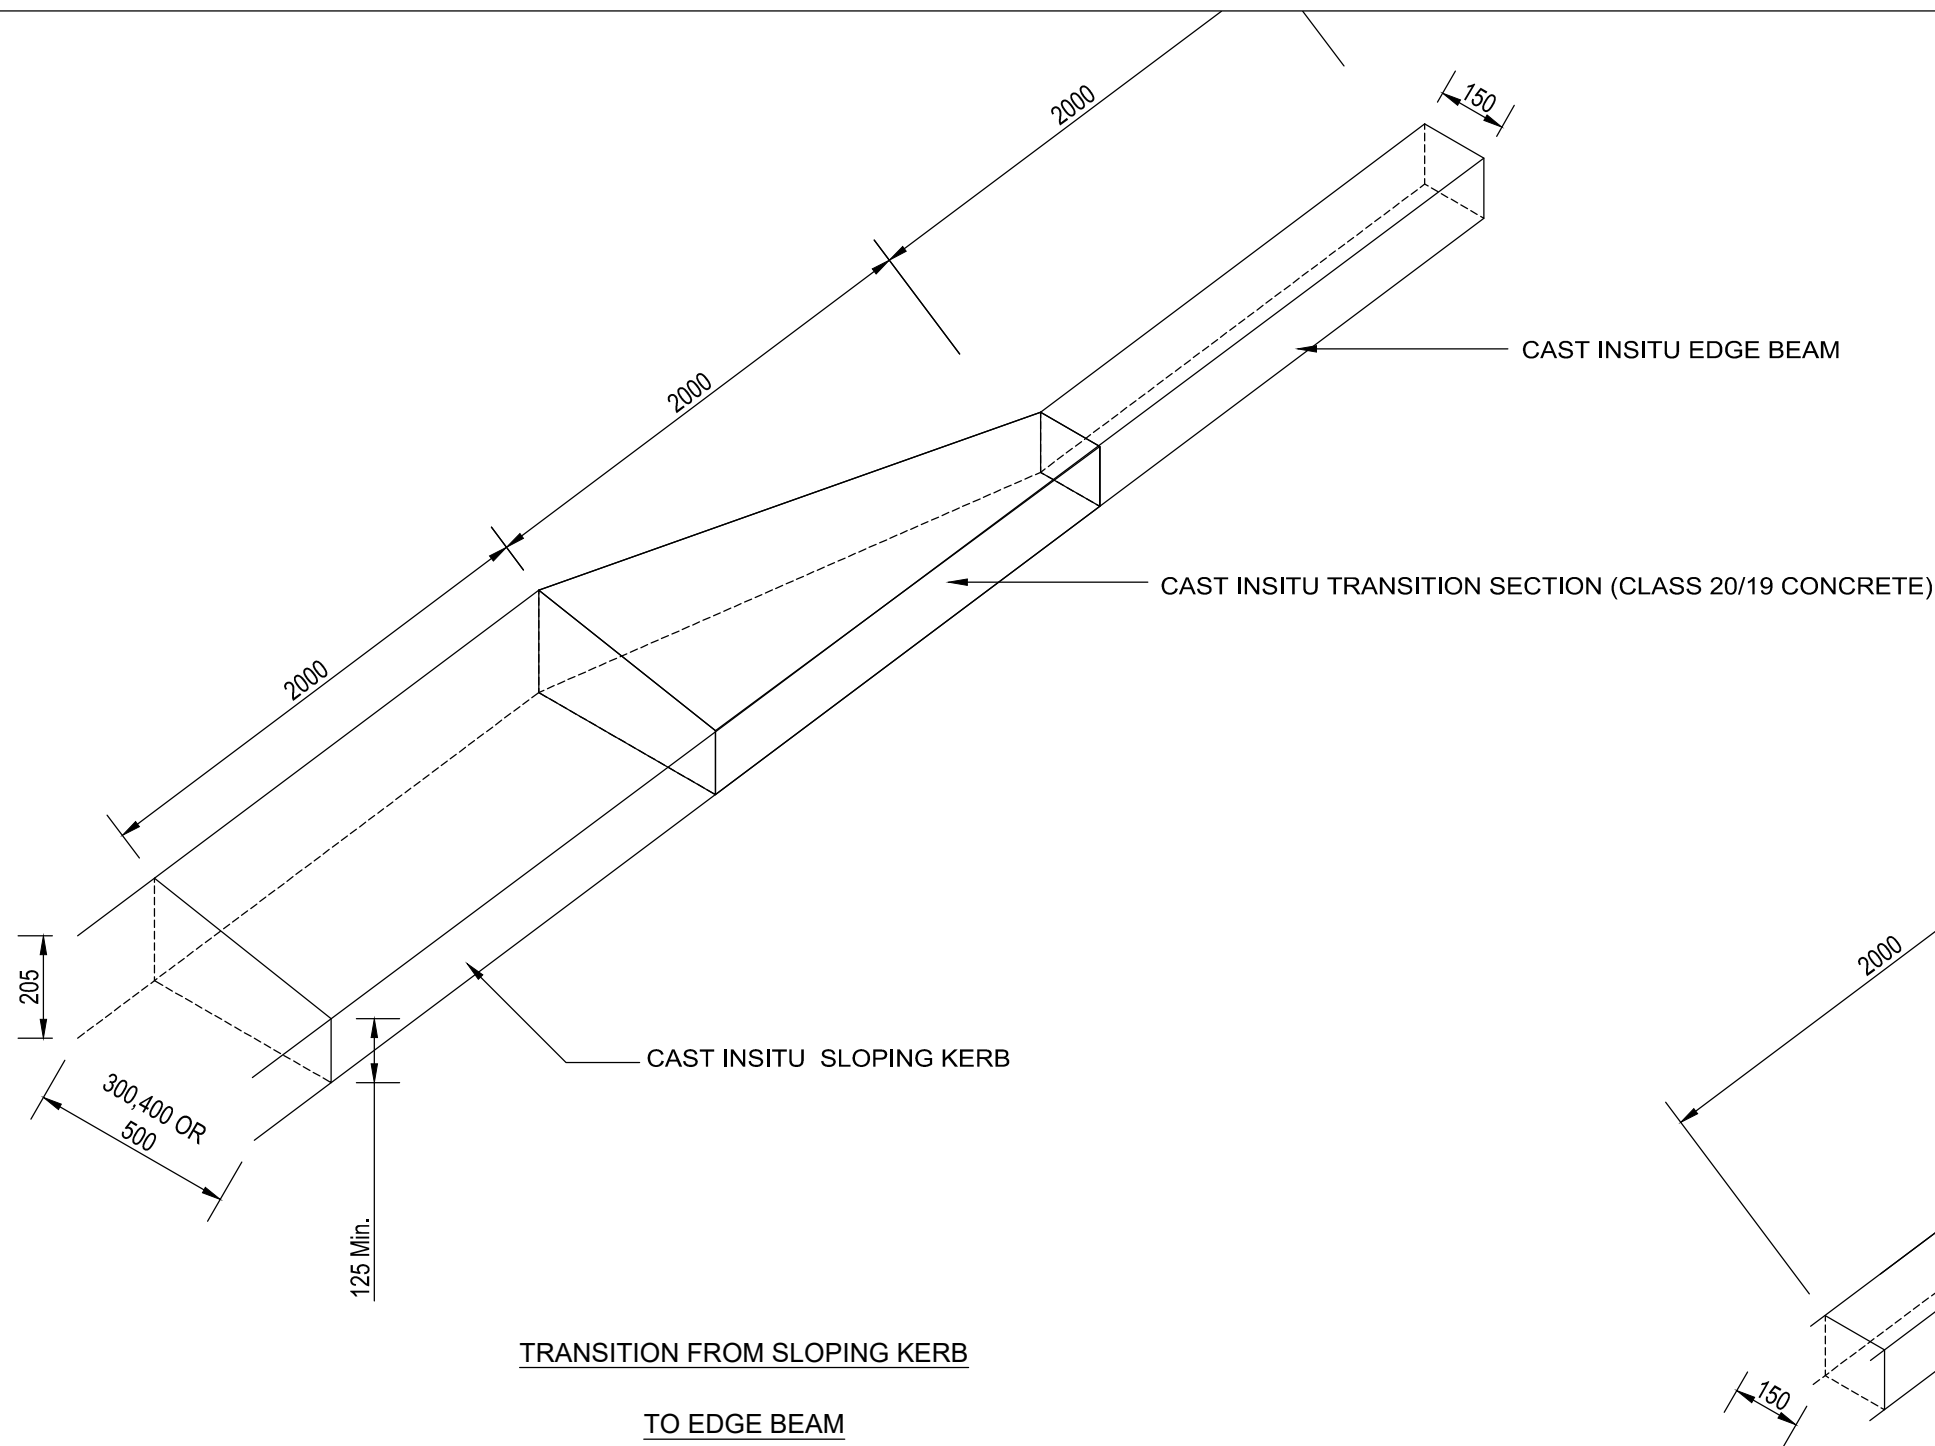

1. CAST IN-SITU CONCRETE:
 - 1.1. CONCRETE TO BE CLASS 20/19.
 - 1.2. CONCRETE TO BE CURED FOR A MINIMUM PERIOD OF 7 DAYS.
 - 1.3 ALL CONCRETE TO BE USED FOR SLOPING KERBS OR EDGE BEAMS SHALL HAVE A SLUMP NOT GREATER THAN 60mm.
 - 1.4 WHERE THERE IS A DIFFERENCE BETWEEN THE TOP OF THE SUB-BASE AND THE BOTTOM OF THE CAST IN-SITU KERBS OF LESS THAN 75MM, SUCH DIFFERENCE SHALL BE MADE UP WITH THE SAME CONCRETE AS SPECIFIED FOR THE KERB, OTHERWISE COMPACTED SUB-BASE MATERIAL SHALL BE USED.
 - 1.5 THE USE OF A MACHINE TO PLACE CAST IN-SITU KERBS MUST FIRST BE APPROVED BY THE ENGINEER.
2. PRECAST KERBS:
 - 2.1 ALL PRECAST KERBS SHALL COMPLY WITH THE REQUIREMENTS OF SANS 927.
 - 2.2 ALL BEDDING MATERIAL ON WHICH PRECAST KERBING IS CONSTRUCTED SHALL BE ACCORDING TO SANS 1200.

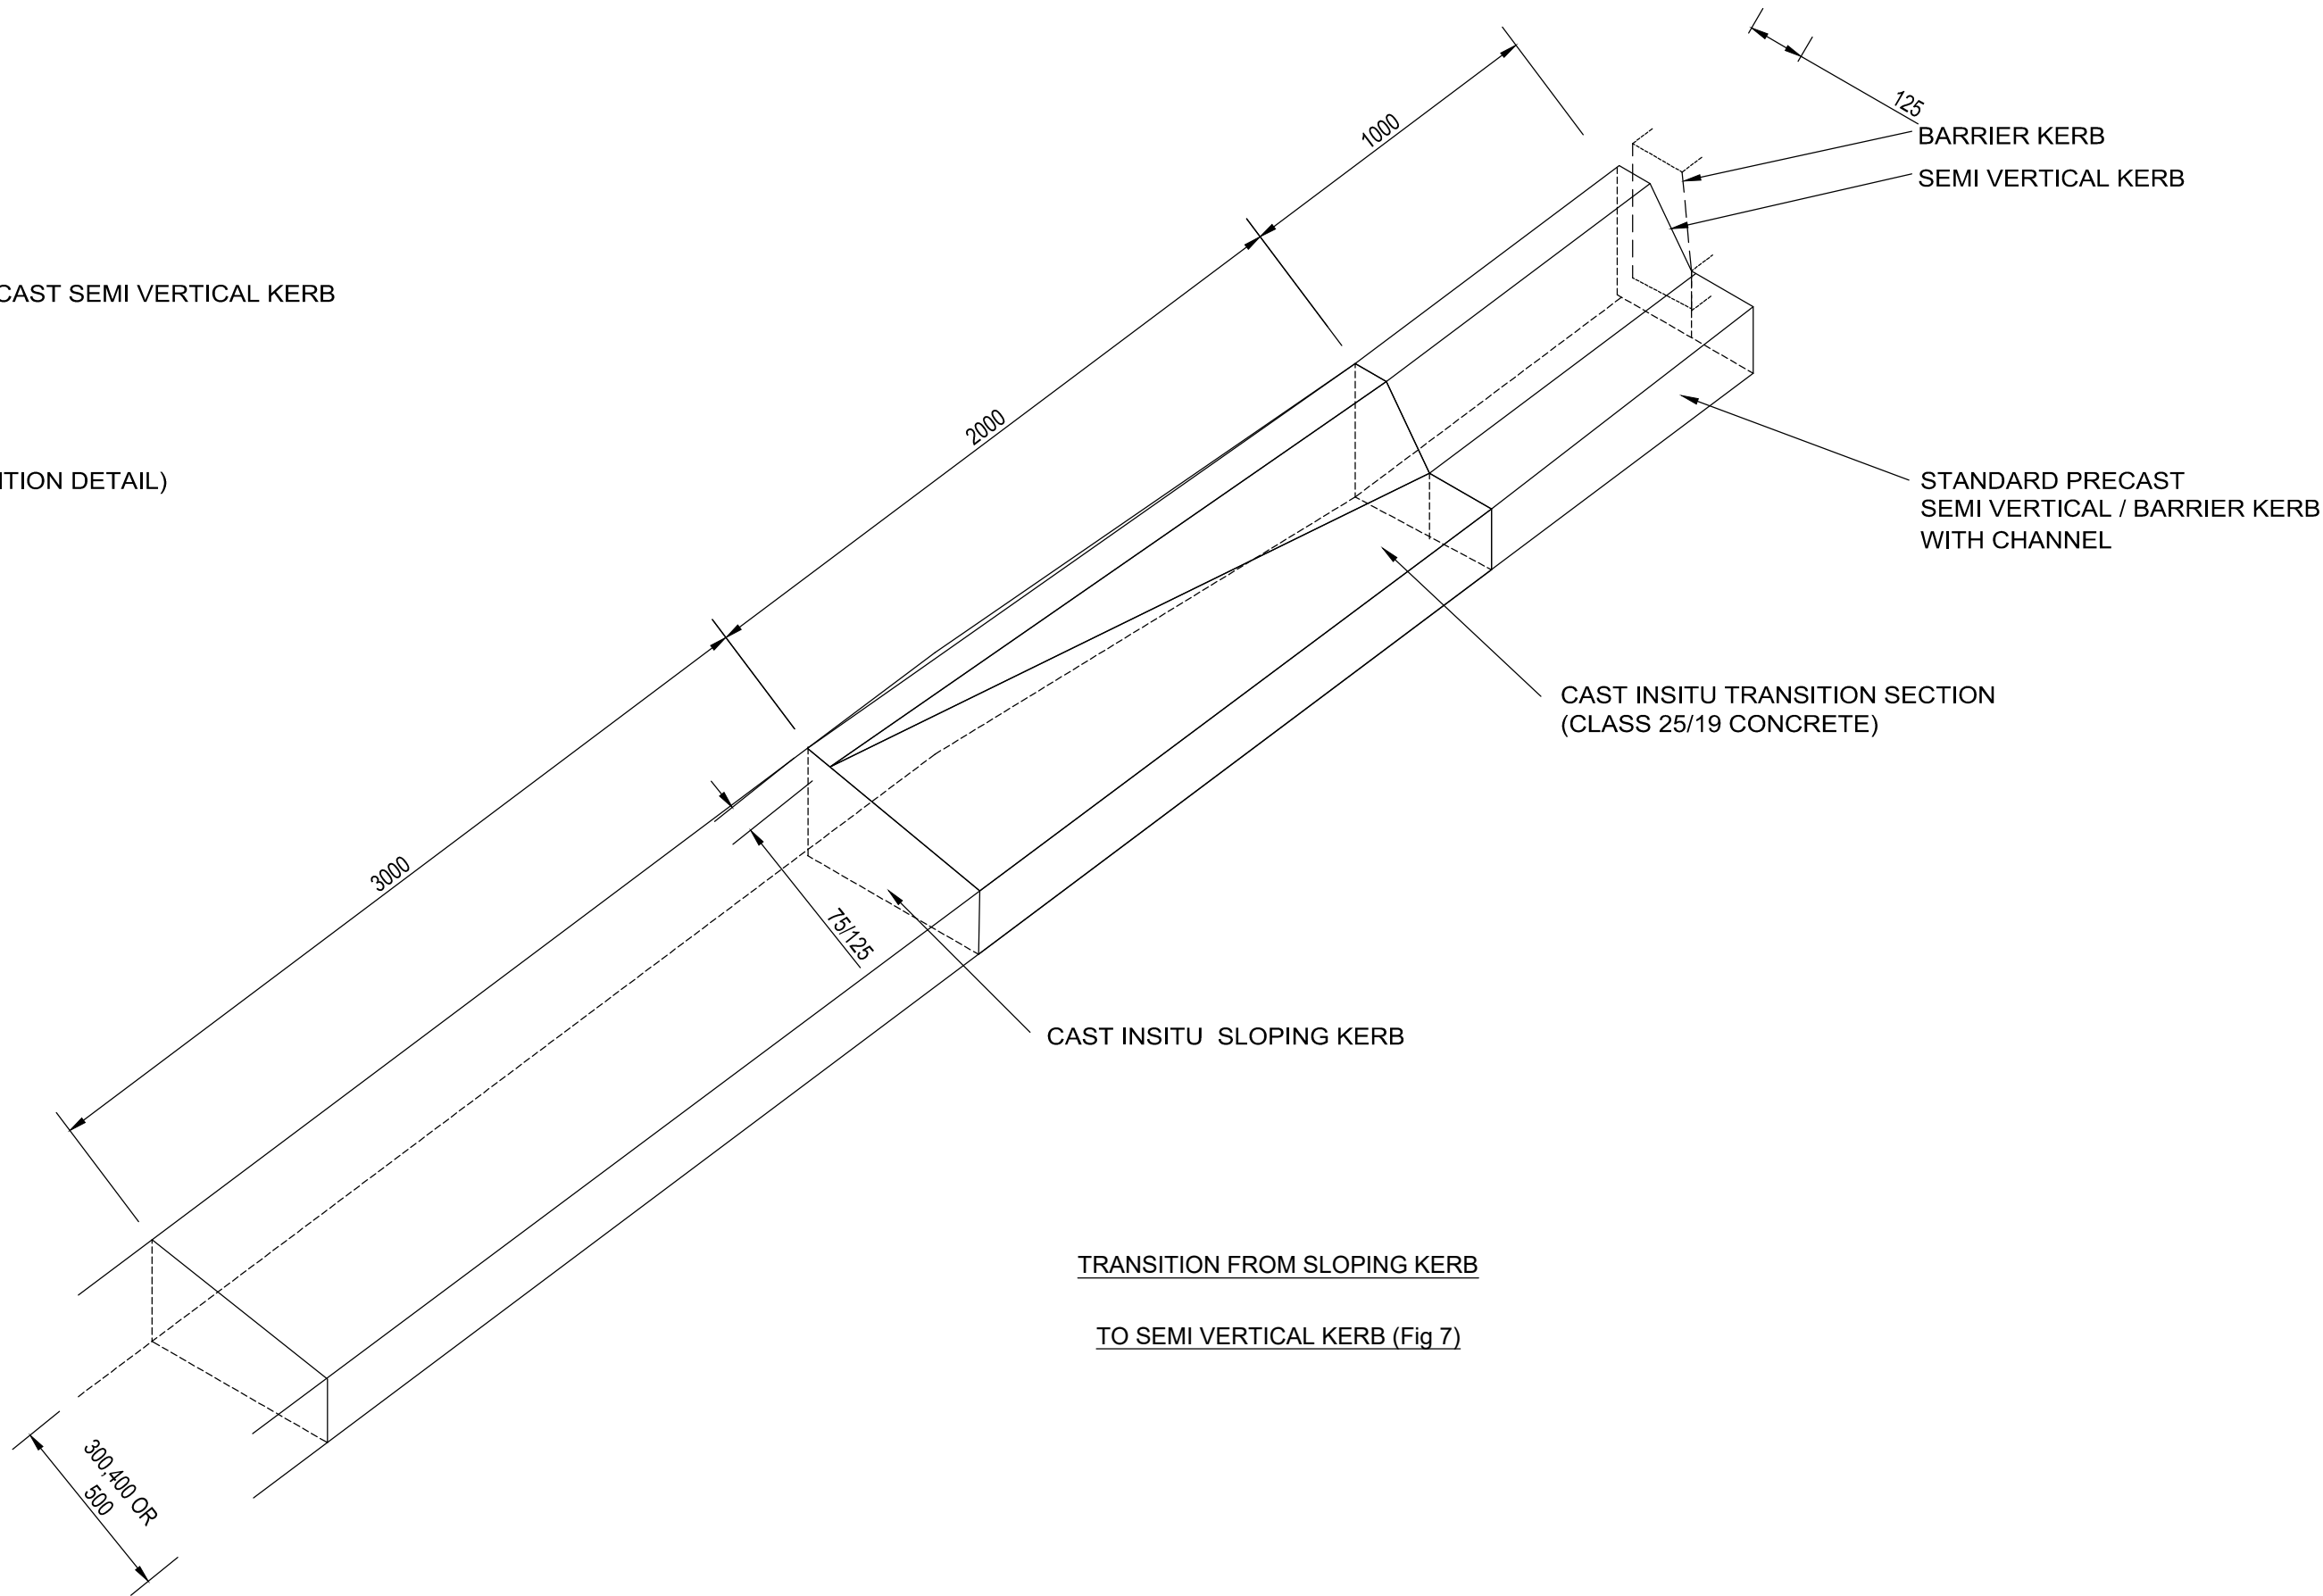

AMENDMENTS				
REV	DATE	APPROVED	DESCRIPTION	
A	SEPT 2026	G.A.M	ISSUE FOR TENDER	

CONSULTANT DETAIL	
 DITLOU CONSULTING CC OFFICE 19 EAST 202 SANLYNN OFFICE PARK CNR ALKANTRAND & LYNNWOOD ROAD PO BOX 15684 LYNN EAST 0039 TEL: (012)548-0196 FAX: (012)548-0298 EMAIL: info@ditloucon.co.za	I, G. MANYIKA Prof Reg Nr. 2024301981 HEREBY CERTIFY THAT THE SERVICES WILL BE INSTALLED ACCORDING TO THE DRAWING
DATE	SIGNATURE

DESIGNED	
NAME: L.MODISHA.....	Prof Reg No:.....
SIGNATURE:.....	DATE:.....
DRAWN	
NAME: L.MODISHA.....	
SIGNATURE:.....	DATE:.....
CHECKED	
NAME: G. MANYIKA.....	Prof Reg No: 2024301981.....
SIGNATURE:.....	DATE:.....
INFORMATION OFFICE CHECKED	
NAME:.....	
SIGNATURE:.....	DATE:.....
DESIGN OFFICE APPROVAL	
NAME:.....	Prof Reg No:.....
SIGNATURE:.....	DATE:.....

CONTRACT	
No.	8/1/2 N.J. MBONANI
PROJECT No.	1
SHEET No.	1
PAPER SIZE	A1
SCALE	AS SHOWN
DATE:	SEPT 2026
LOCATION OF PROJECT	
DESIGN AND SUPERVISION OF UPGRADING OF GRAVEL ROAD TO BLOCK PAVING AT KALANGA, MOLALE, WILLIAM OLIFANT STREETS IN LEBALENG	
DRAWING NAME:	
KERBING DETAILS: TRANSITION SECTIONS AND VEHICLE ENTRANCE	
CONTRACT NUMBER: 8/1/2 N.J. MBONANI	
DRAWING NUMBER 1145K - 2 - 05D09	

PROJECT STATUS	
☐ CONCEPT DRAWING	☒ TENDER DRAWING
☐ CONSTRUCTION DRAWING	☐ AS BUILT DRAWING
PROJECT ENGINEER of MHLM:	
NAME	SIGNATURE
Prof Reg No.	DATE
INSPECTOR OF WORKS of MHLM:	
NAME	SIGNATURE
NAME	DATE