


NOTES

CONTOUR INTERVAL : 0.1m

CUT/ FILL : = 203m³

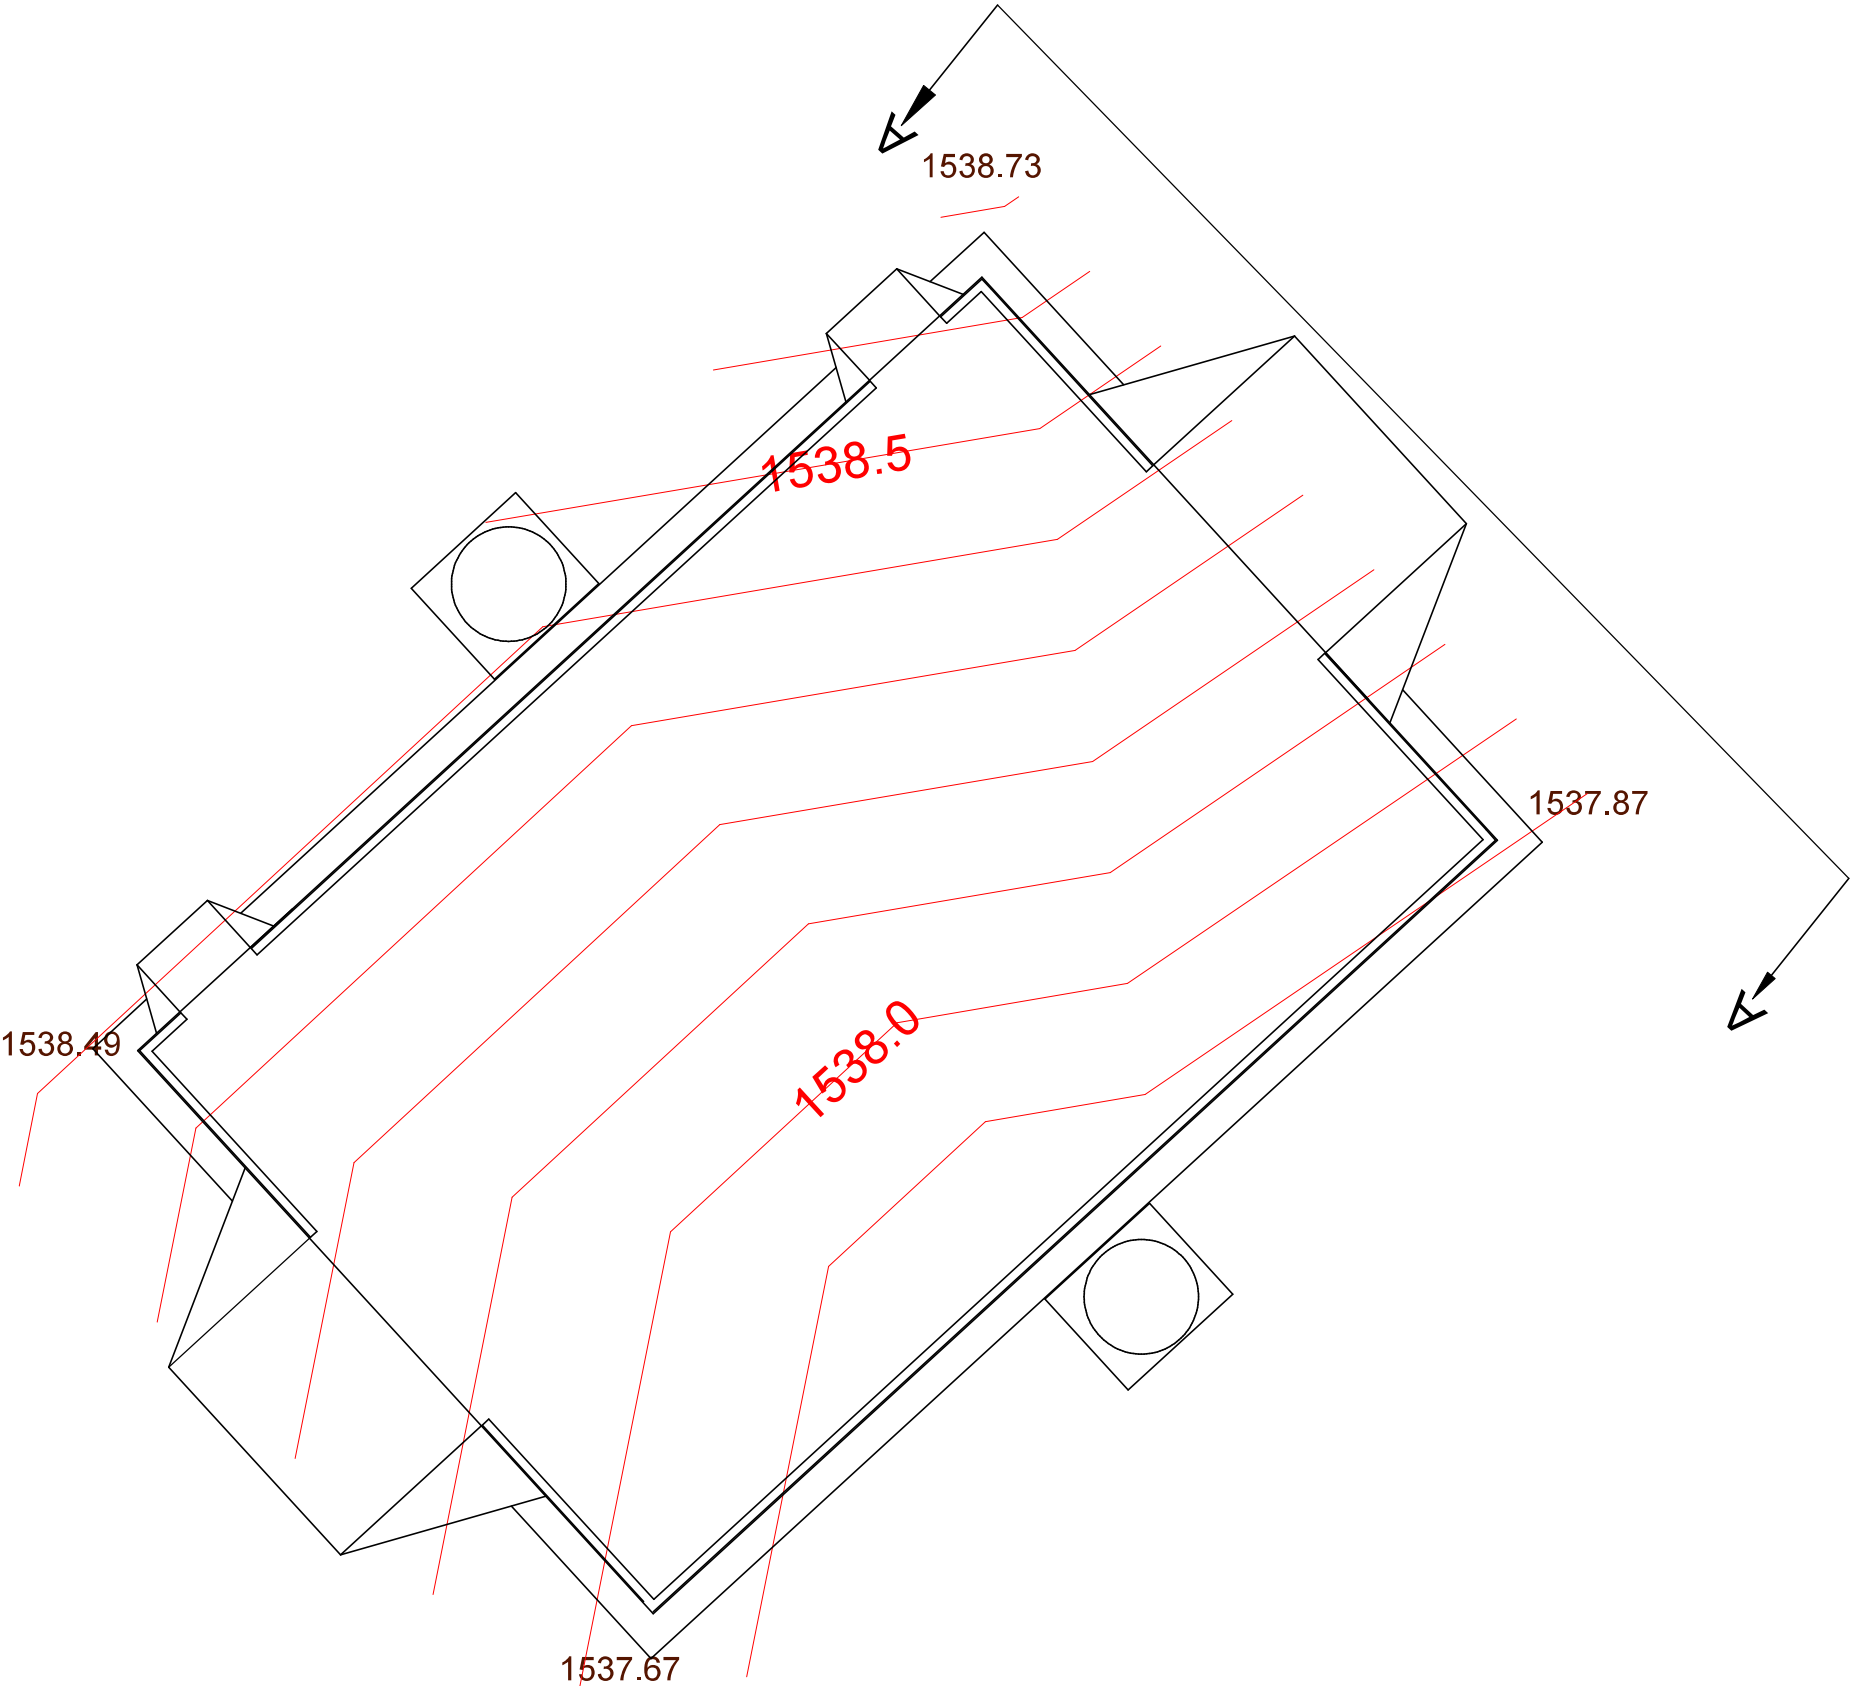

SPECIAL NOTES: <ul style="list-style-type: none">- Generic standard Multipurpose Shed design. To be adapted to site specific conditions.- Look specifically at the slope of the terrain, and the orientation of the shed- The height of the foundation blocks must be adapted.- It might be needed to add steps to doors.- The dimensions of the ramps at the doors will have to be adopted to the terrain.	MSP NEL (CHIEF ENGINEER)	ENGINEERING SERVICES Private Bag X1006 ALIWAL NORTH 9750	RURAL DEVELOPMENT AND AGRARIAN REFORM PROVINCE OF THE EASTERN CAPE	MULTIPURPOSE SHED
	NOVEMBER 2023 (DATE APPROVED)			CONTOUR MAP SCHOEMANSHOEK