


**NOTE:** Plastered wall option shown  
 Facebook option see DRW POL 2012/V1

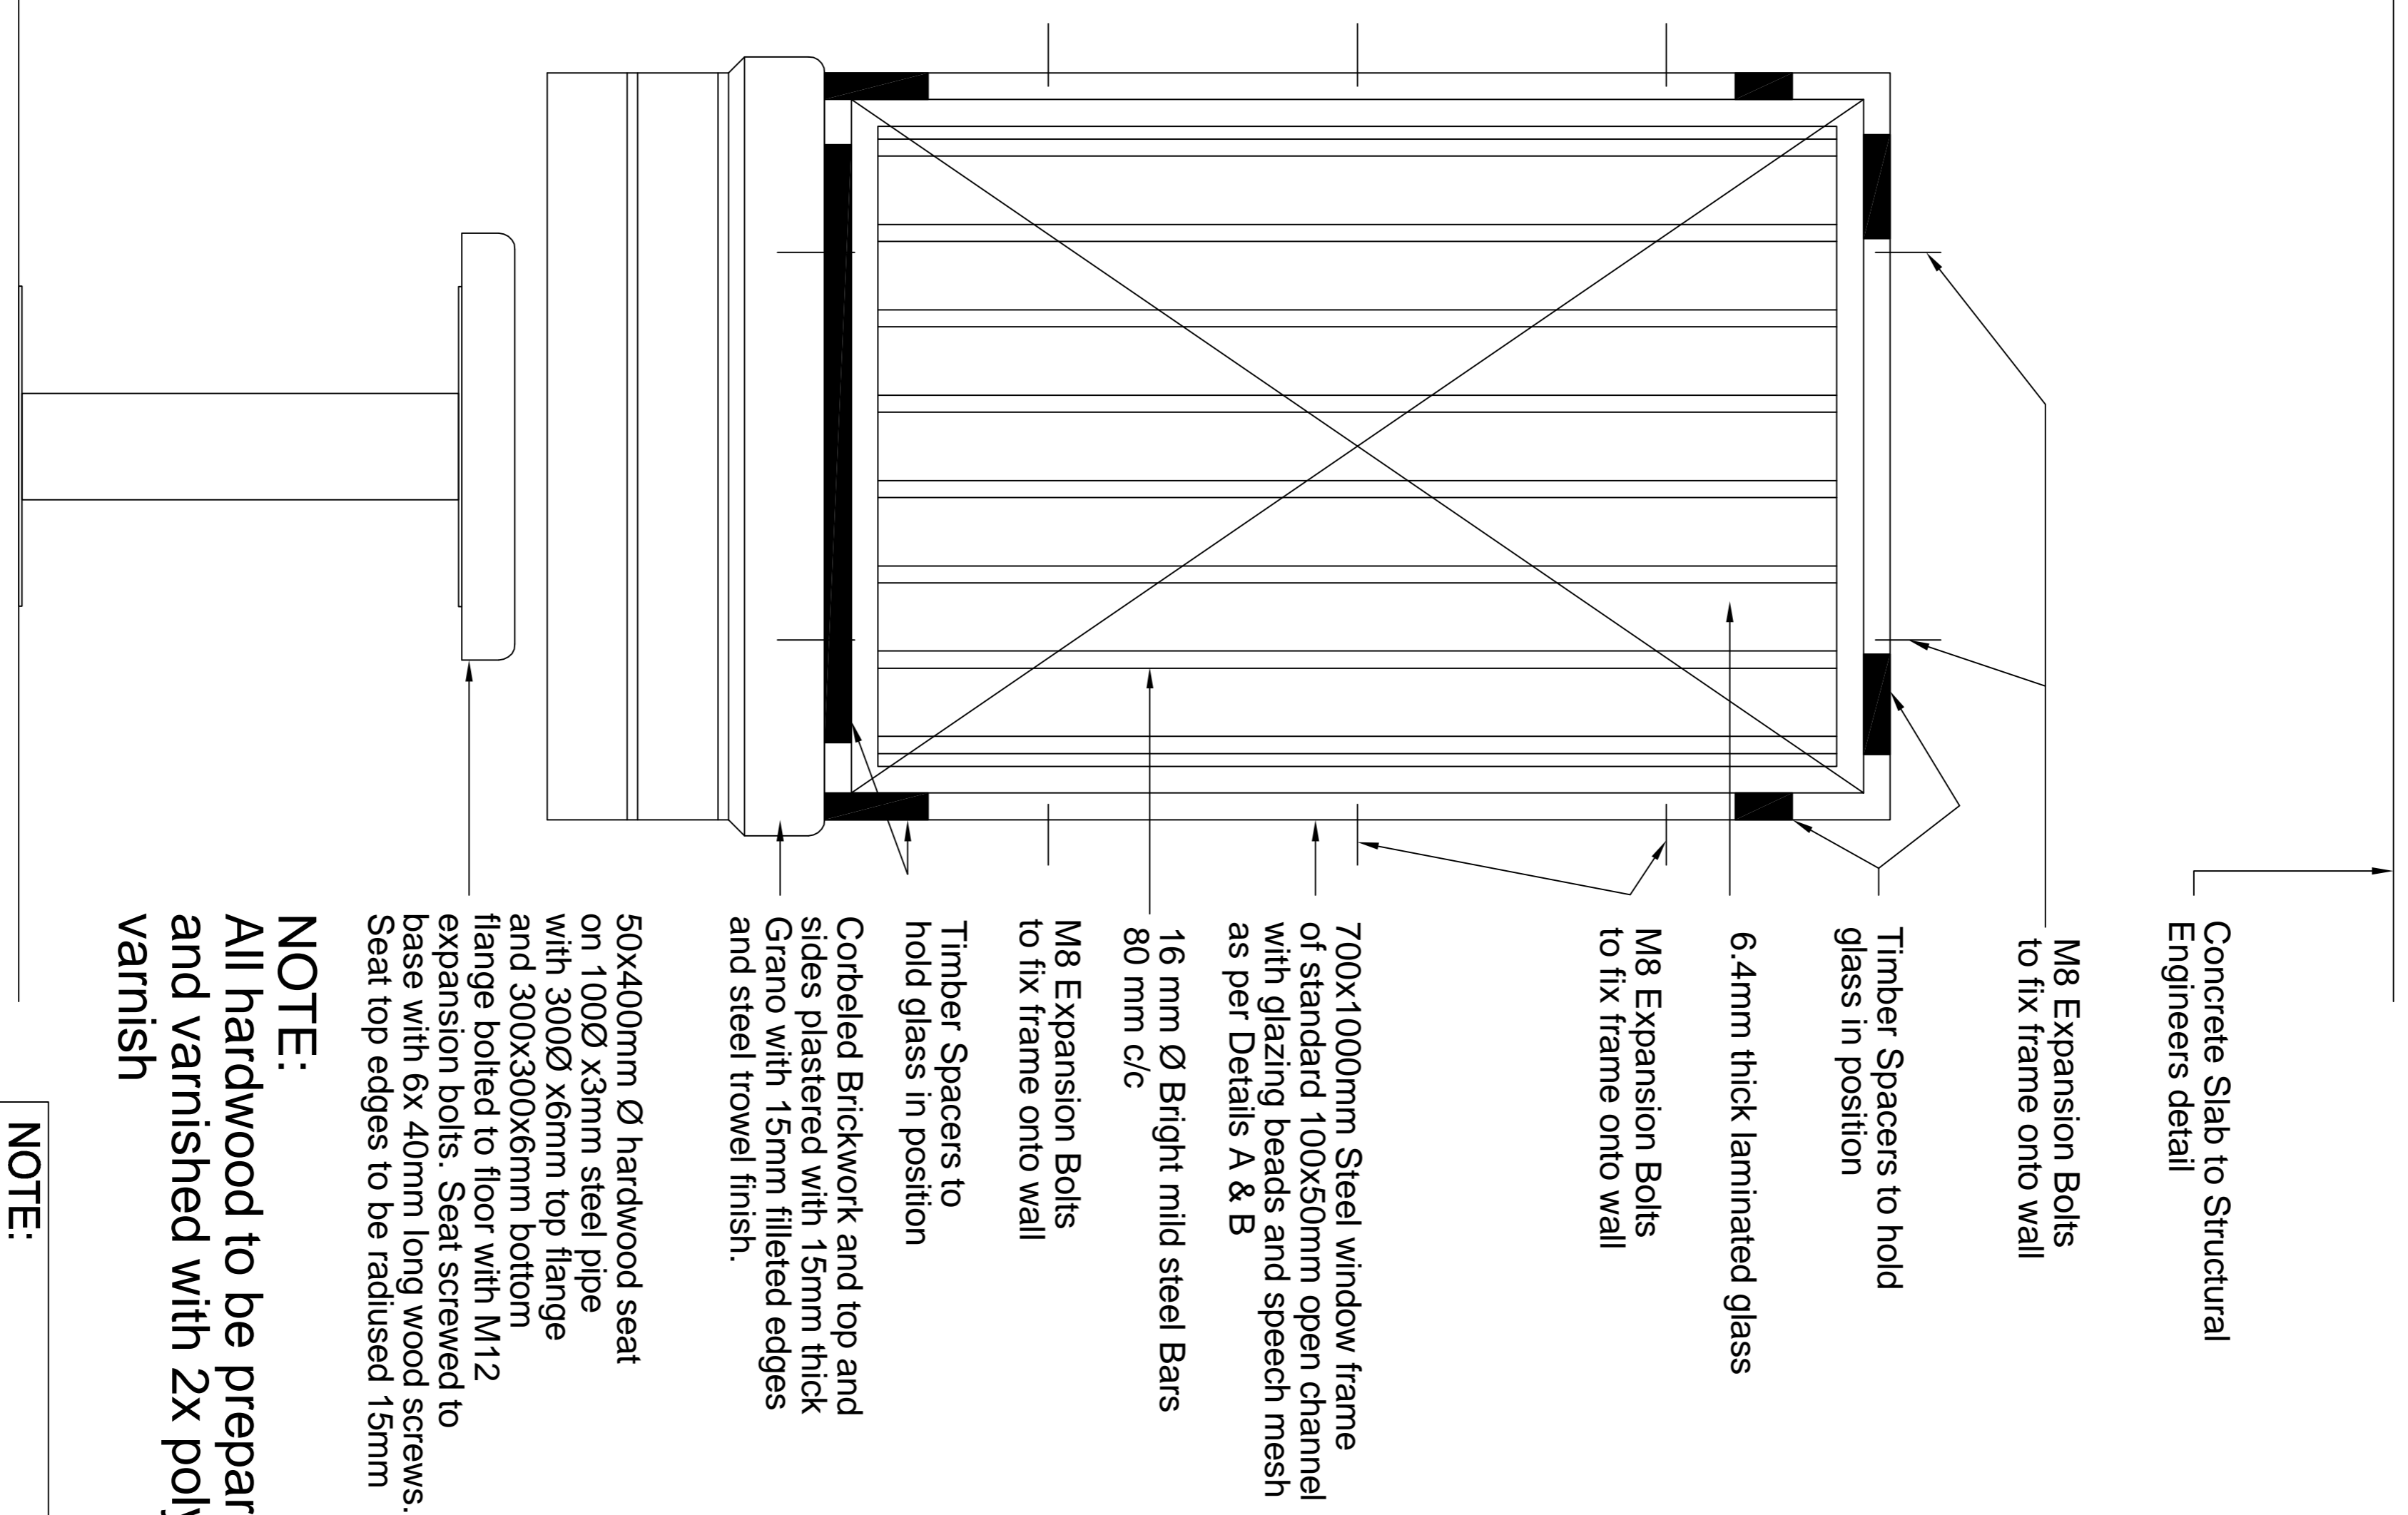

**NOTE:**  
 All hardwood to be prepared and varnished with 2x polyurethane varnish

**NOTE:**  
 All work according to Departmental Specification PW 371


**All steel to be Galvanised**

All steel work to be hot dipped galvanised, all in accordance with SANS Specification 121 (SABS ISO 1461).

- see PW 371 Section 12  
 Clause 12.1 to 12.3


# ELEVATION: VISITORS COUNTER

SCALE 1:10

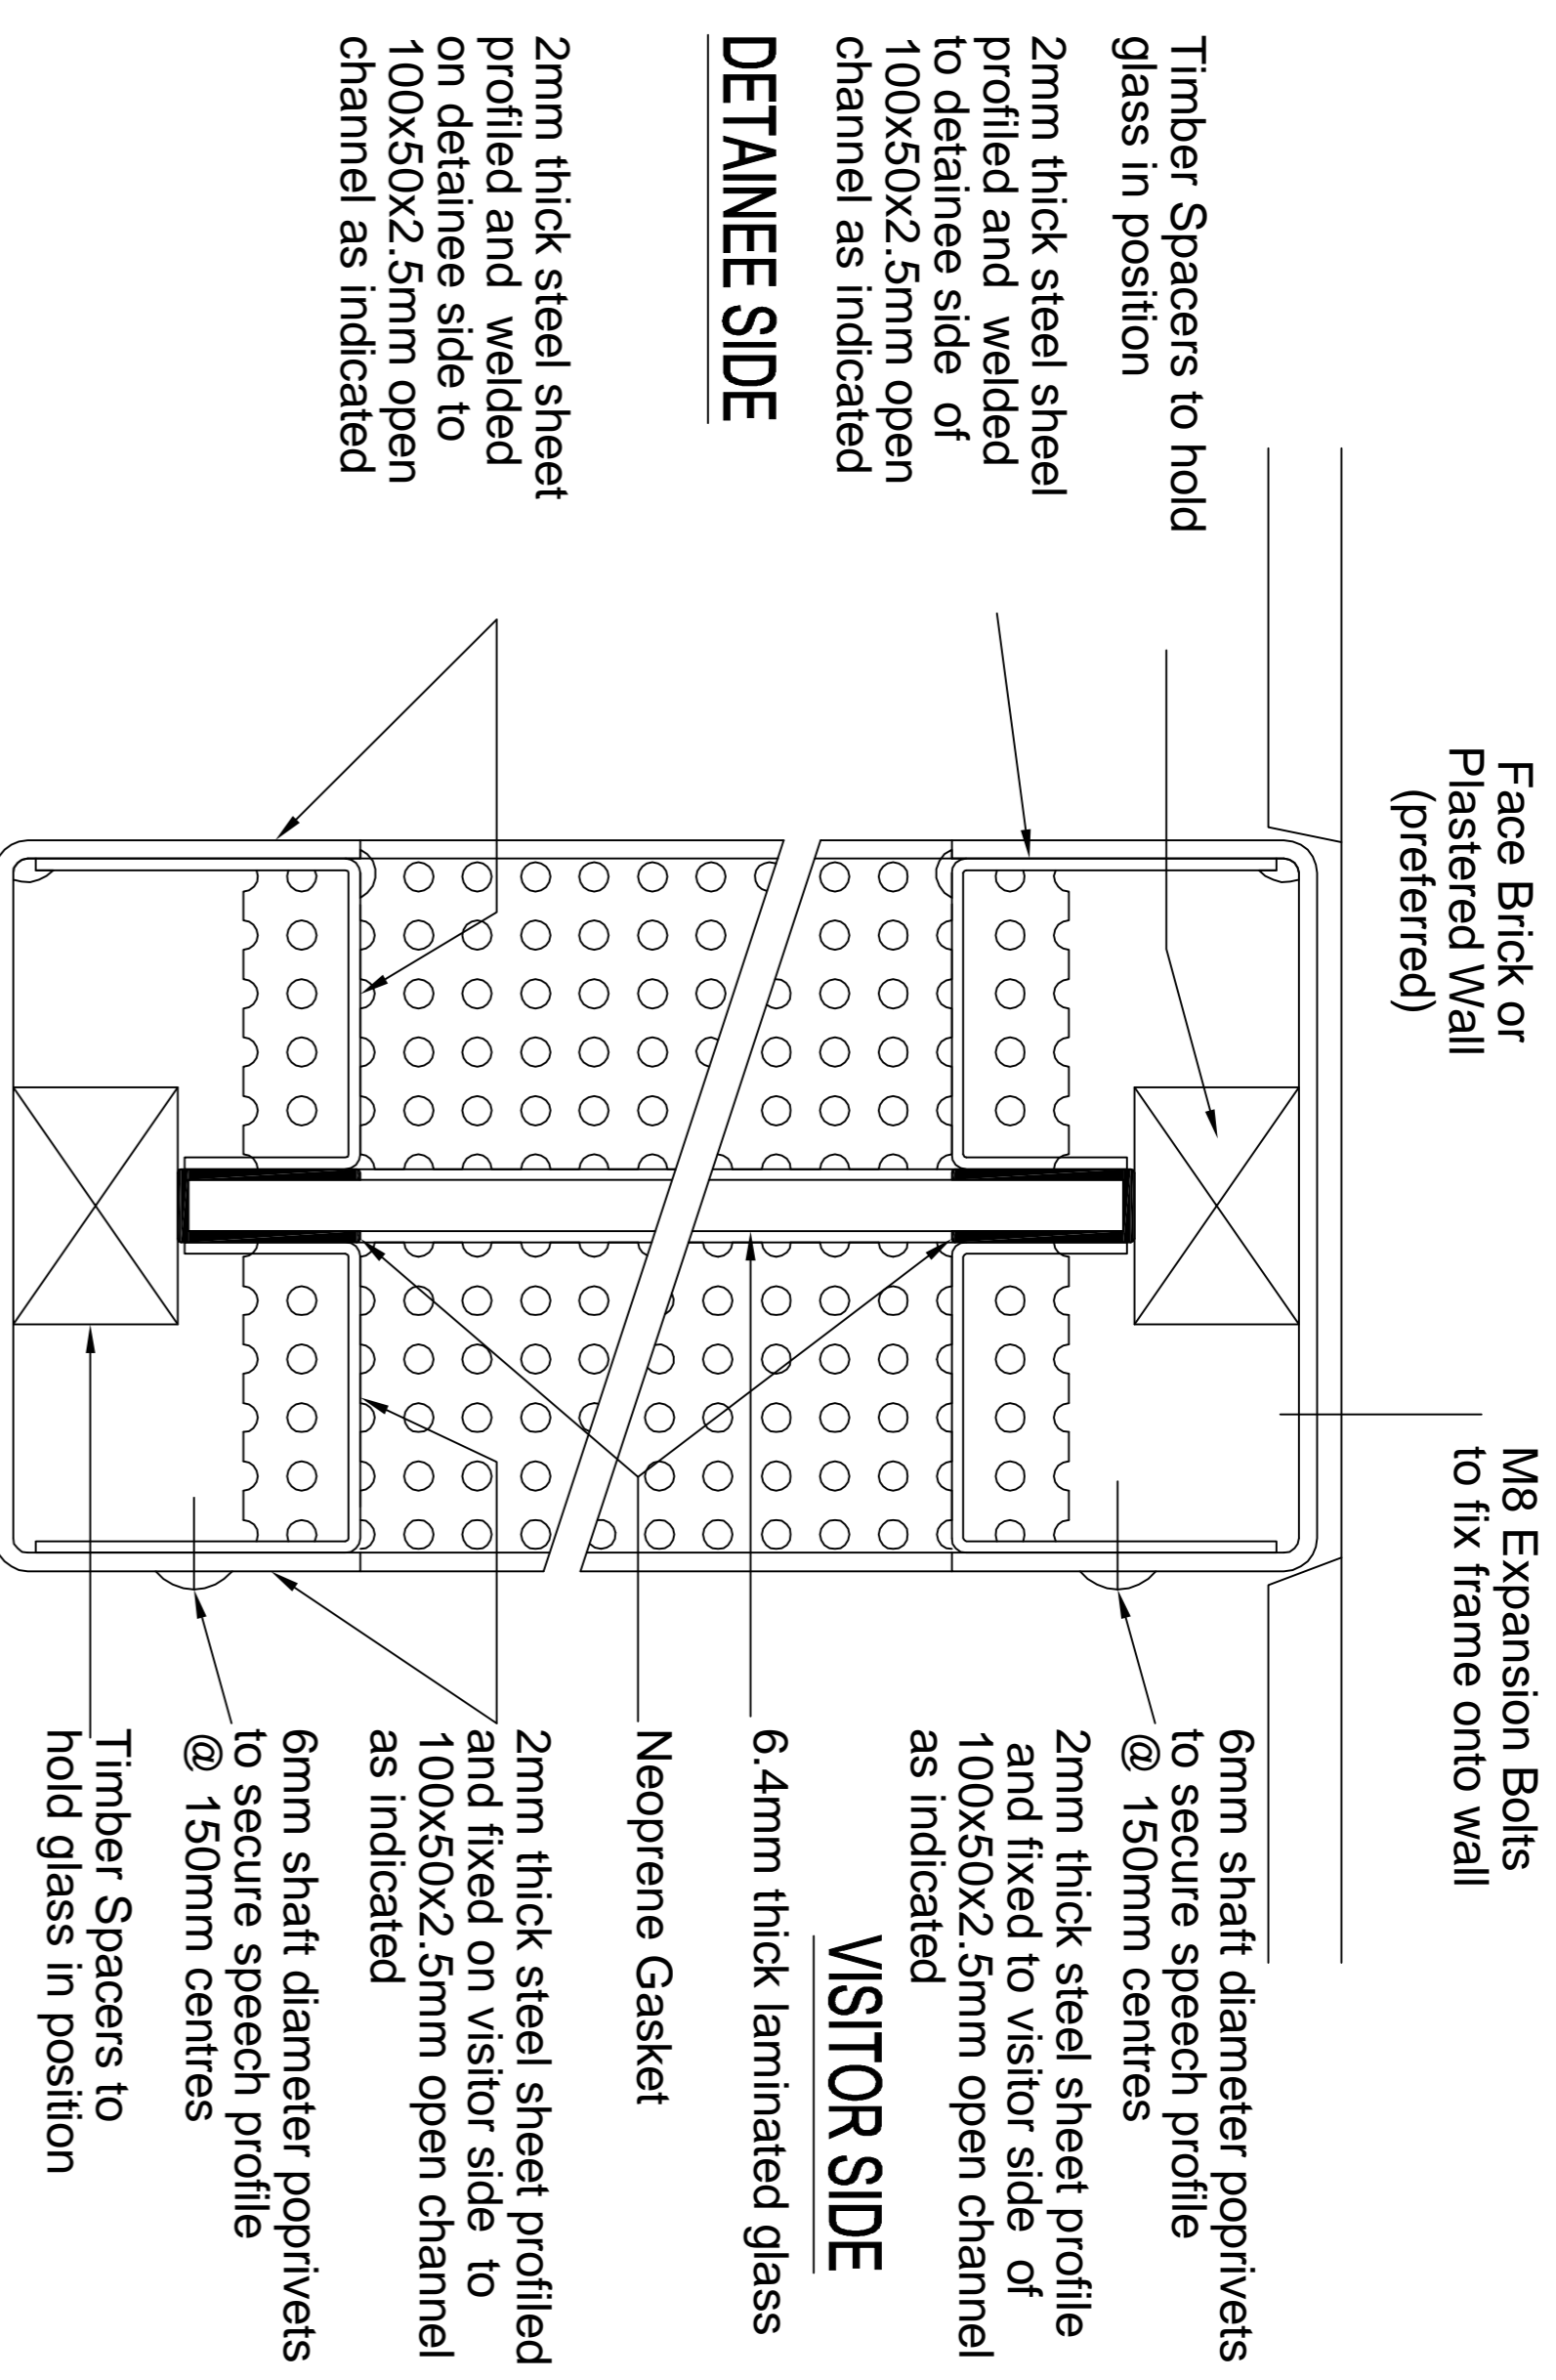


## Top & Bottom Detail B through Frame

SCALE 1:2

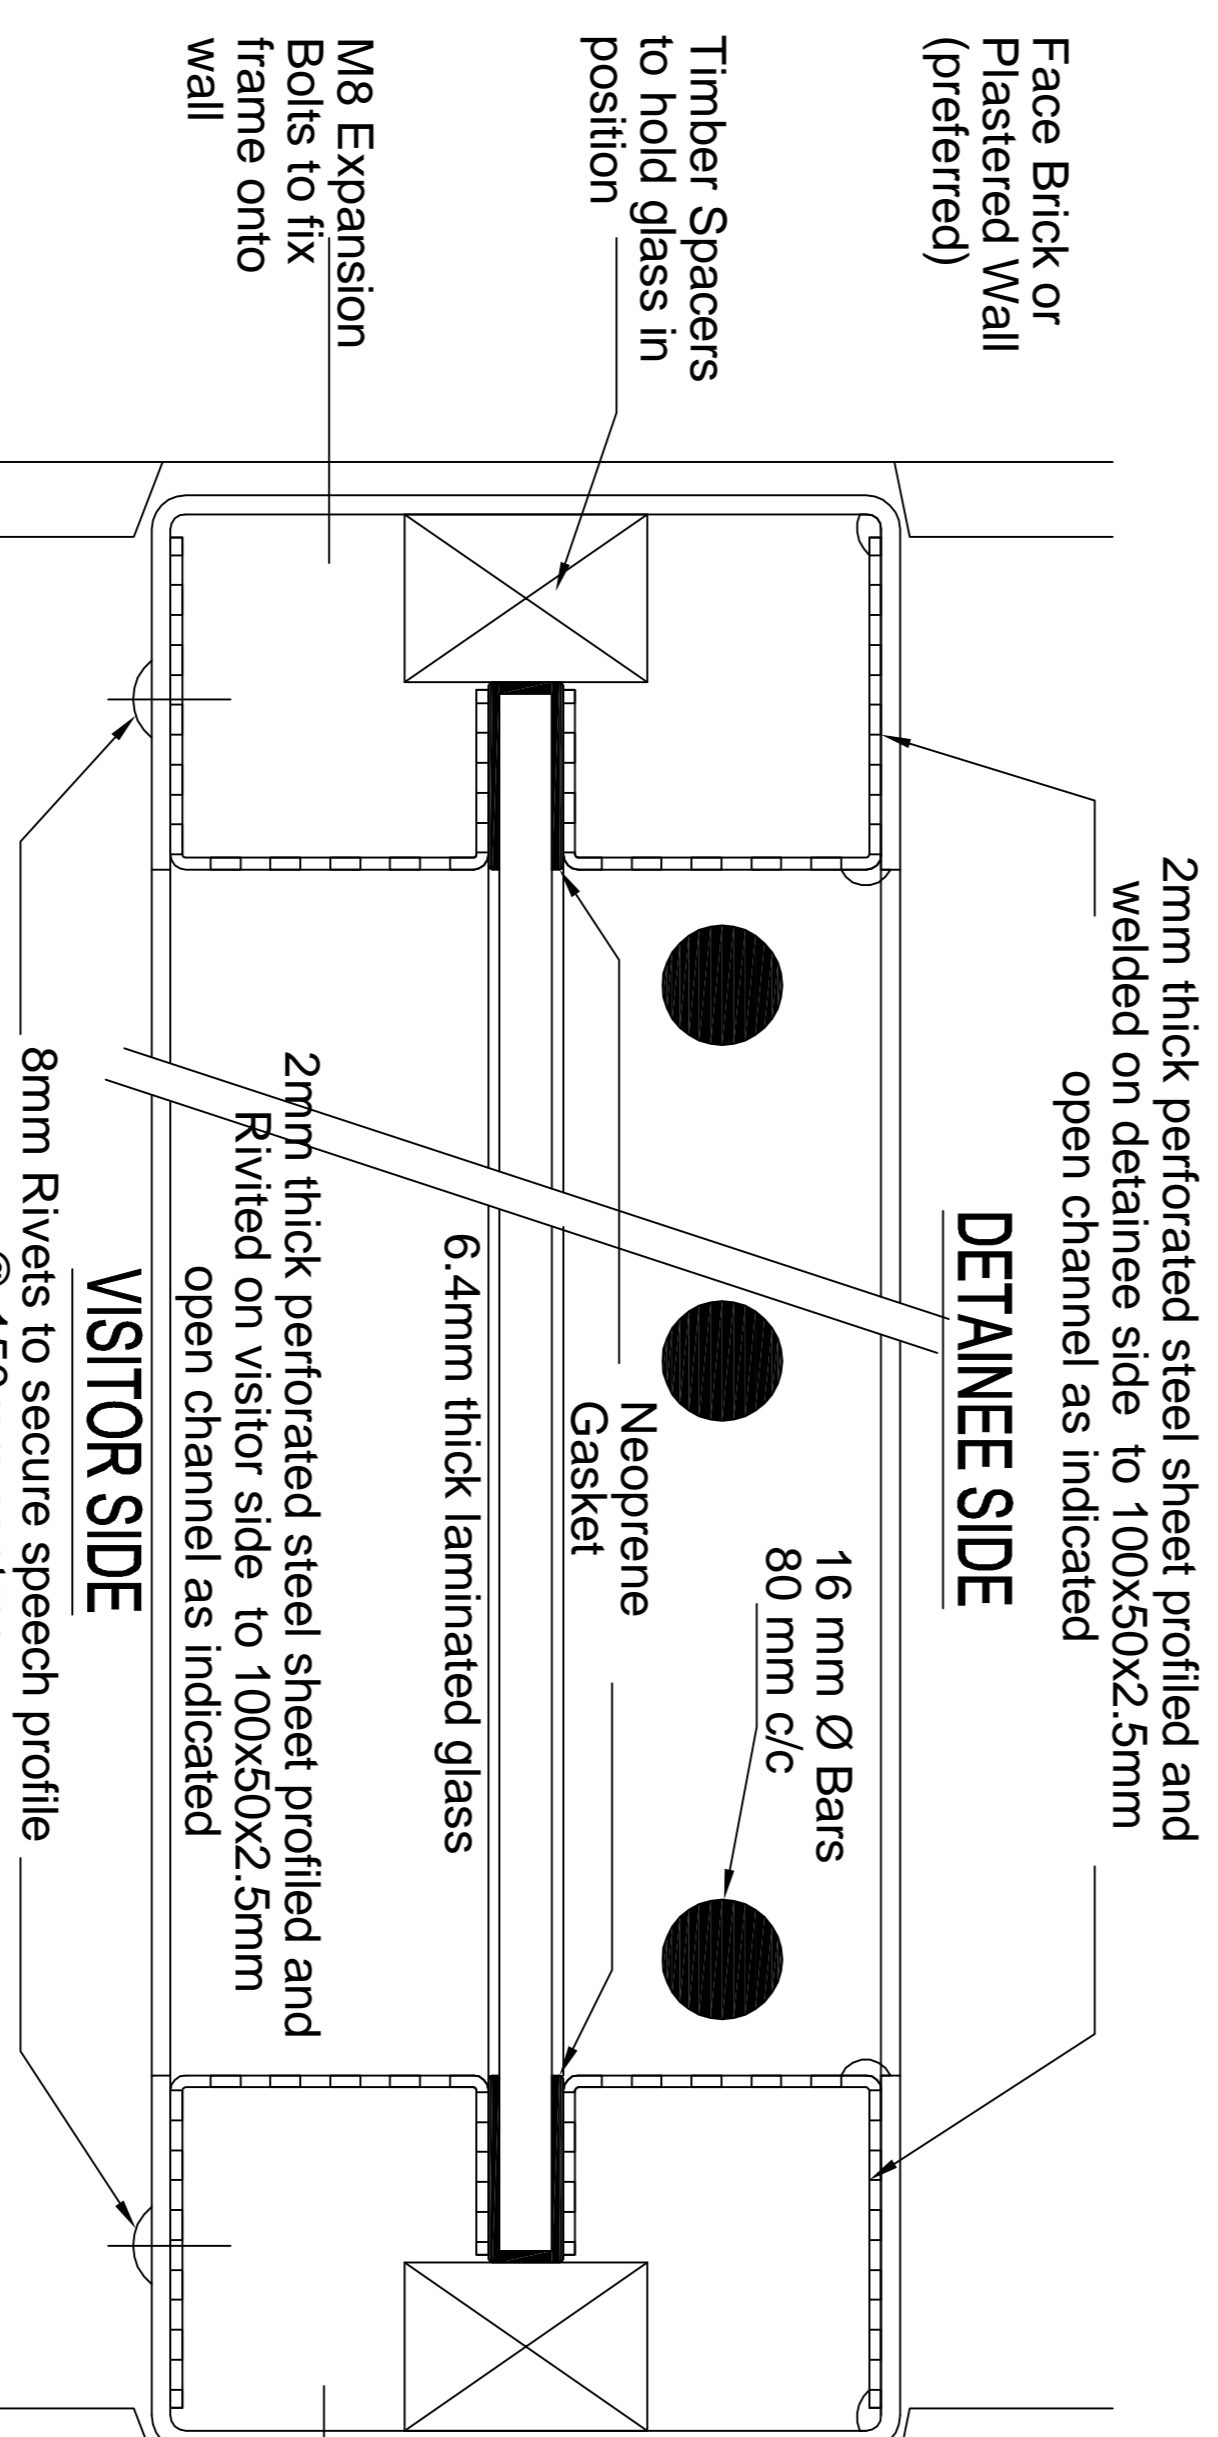

## Side Detail A through Speech Frame

SCALE 1:2

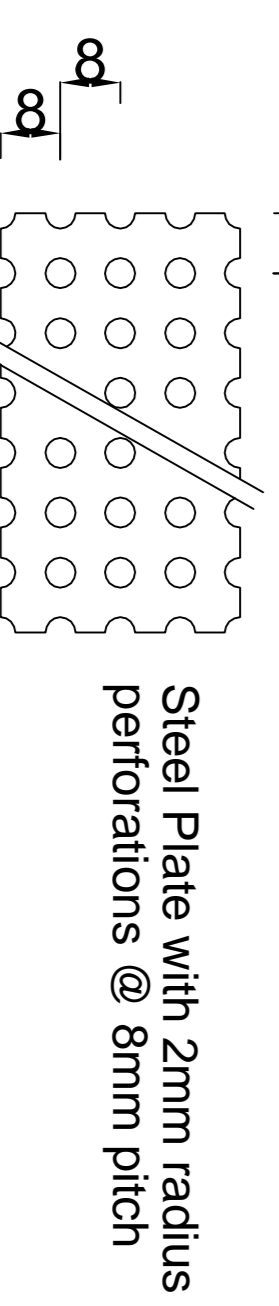

## Speech Screen Aperture Detail

SCALE 1:2

NO.	DATE	AMENDMENT	D.P.W.


Copyright vests in the  
 Department of Public Works

**NOTE**  
 References to trade names are used only to simplify detailing. Various similar and approved products are available and can be substituted with prior approval from SAPS SCM (Expert Services) Pretoria.  
 Tel (012) 945 8726  
 Fax (012) 945 8762

cad file name  
 POL2012-V3.DRW  
 VISITORS COUNTER  
 ELEVATION & DETAILS

DEPARTMENT OF  
 PUBLIC WORKS  
 Private Bag X65  
 Pretoria  
 0001  
 Tel (012) 337 2000  
 Director-General:  
 T.M. Sokutu

discipline  
 ARCHITECTURAL  
 service  
 SOUTH AFRICAN  
 POLICE SERVICE



drawing title  
 TYPE CELL VISITORS  
 ELEVATION & DETAILS  
 OF ALUMINIUM FRAME

VCS number  
 drawing number  
 scale  
 As Shown  
 date  
 JULY 2012  
 type number  
 POL 2012/V3  
 drawing number

designed  
 K. SMART  
 checked  
 K. SMART