
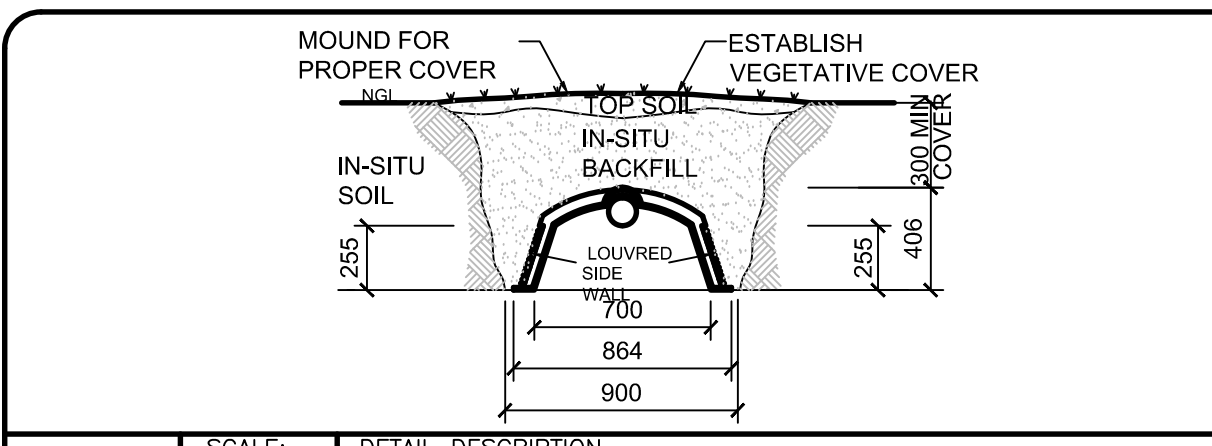
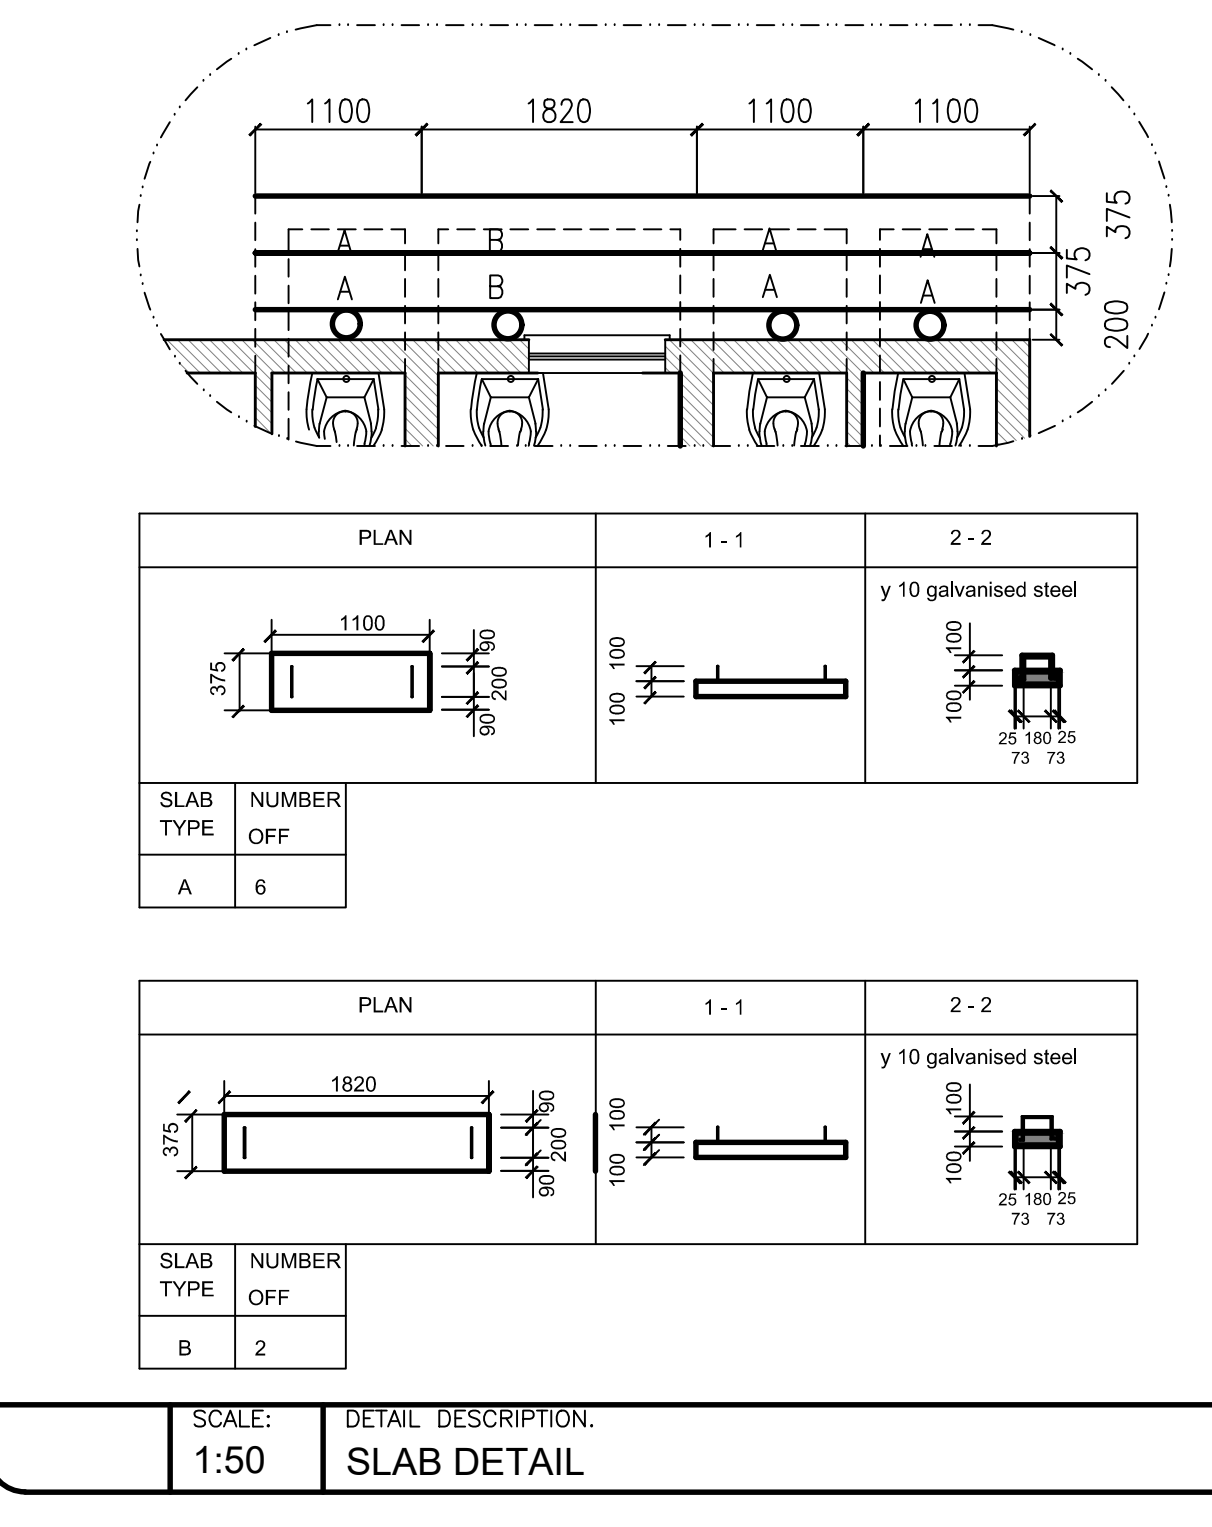
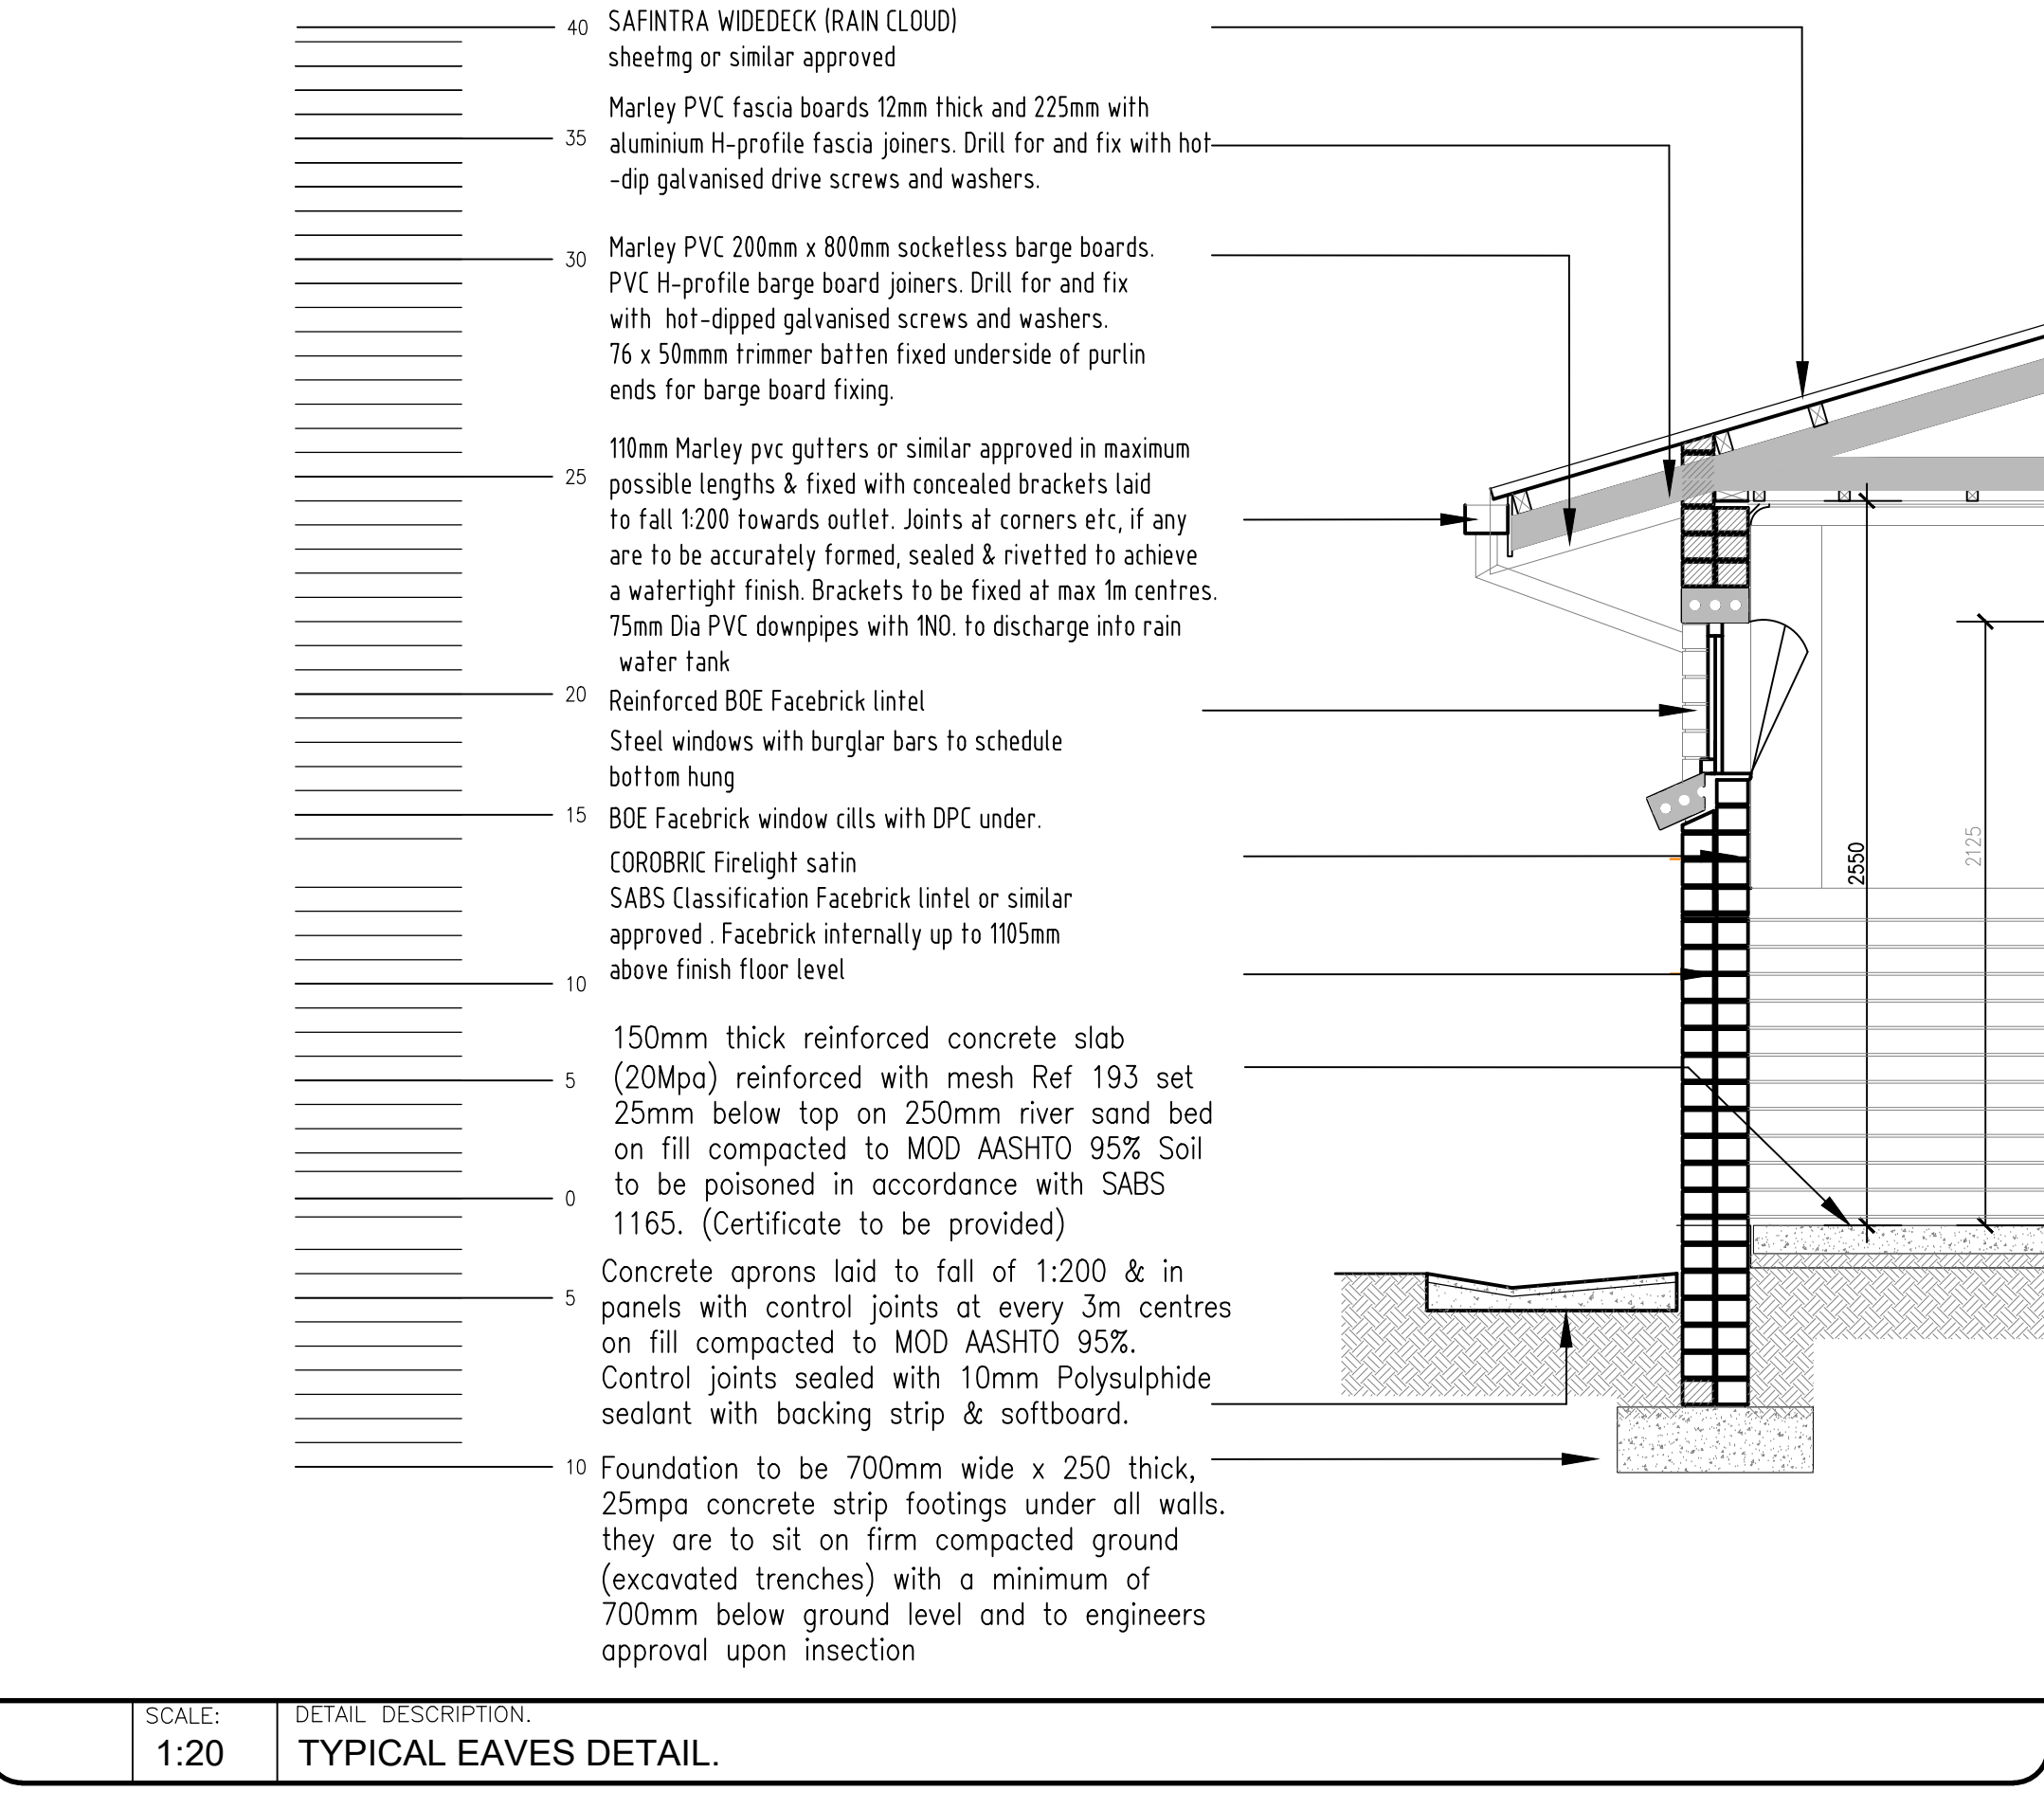
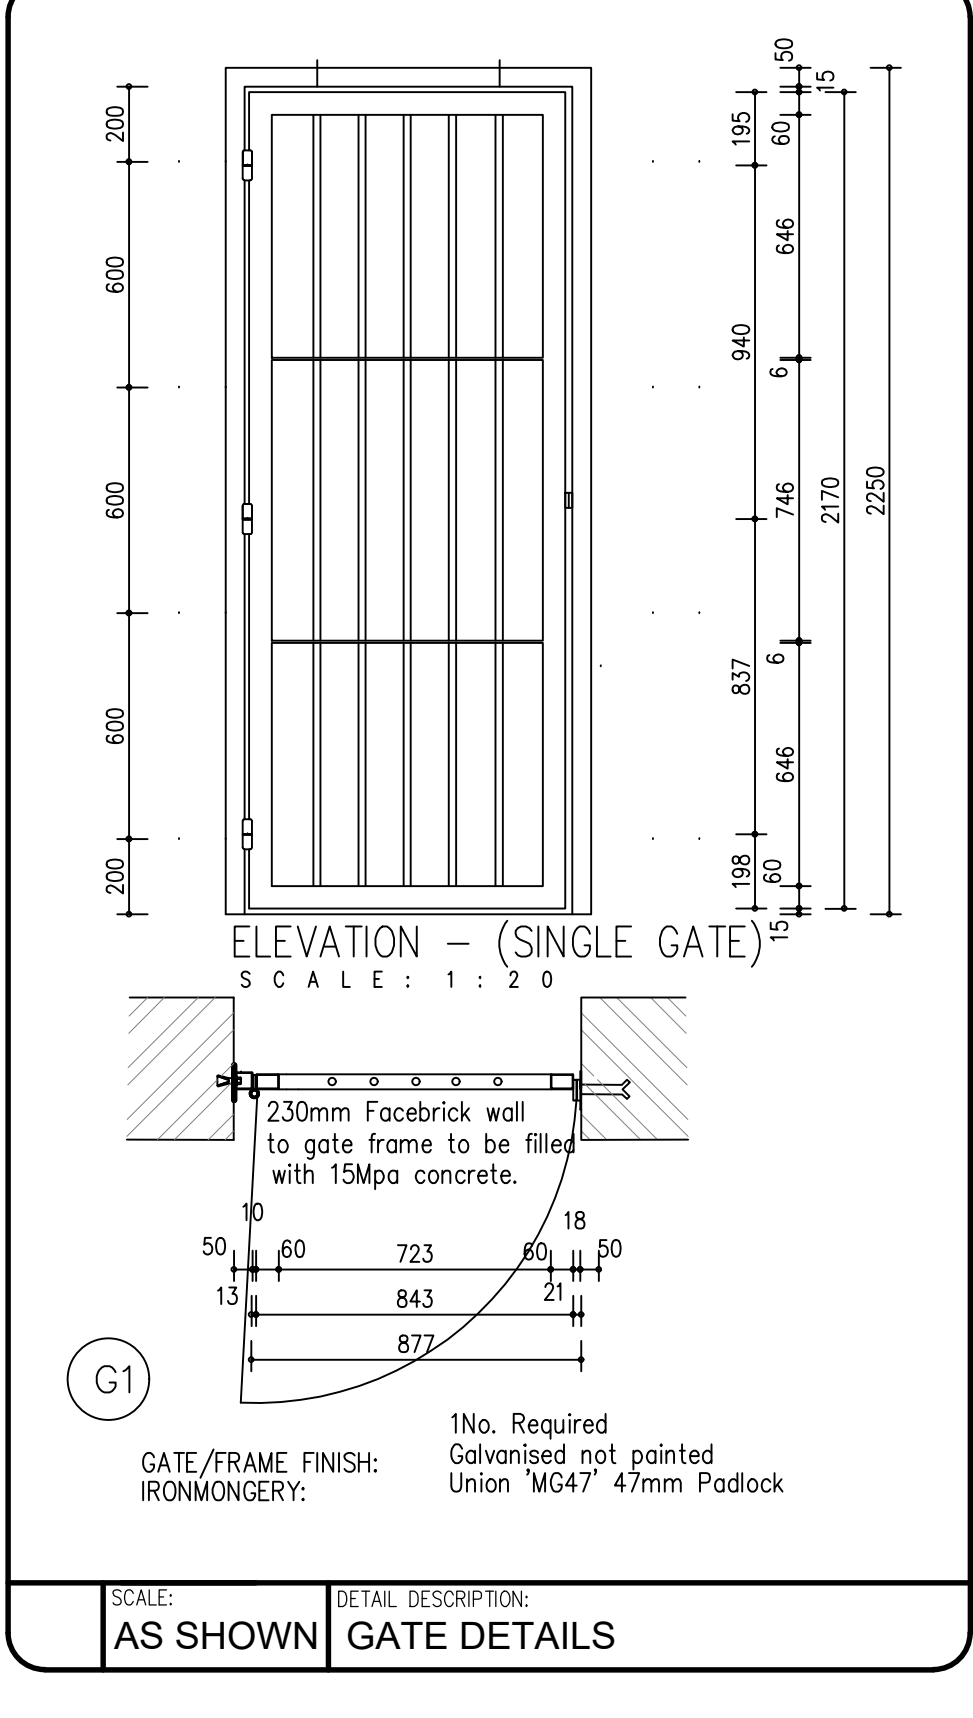
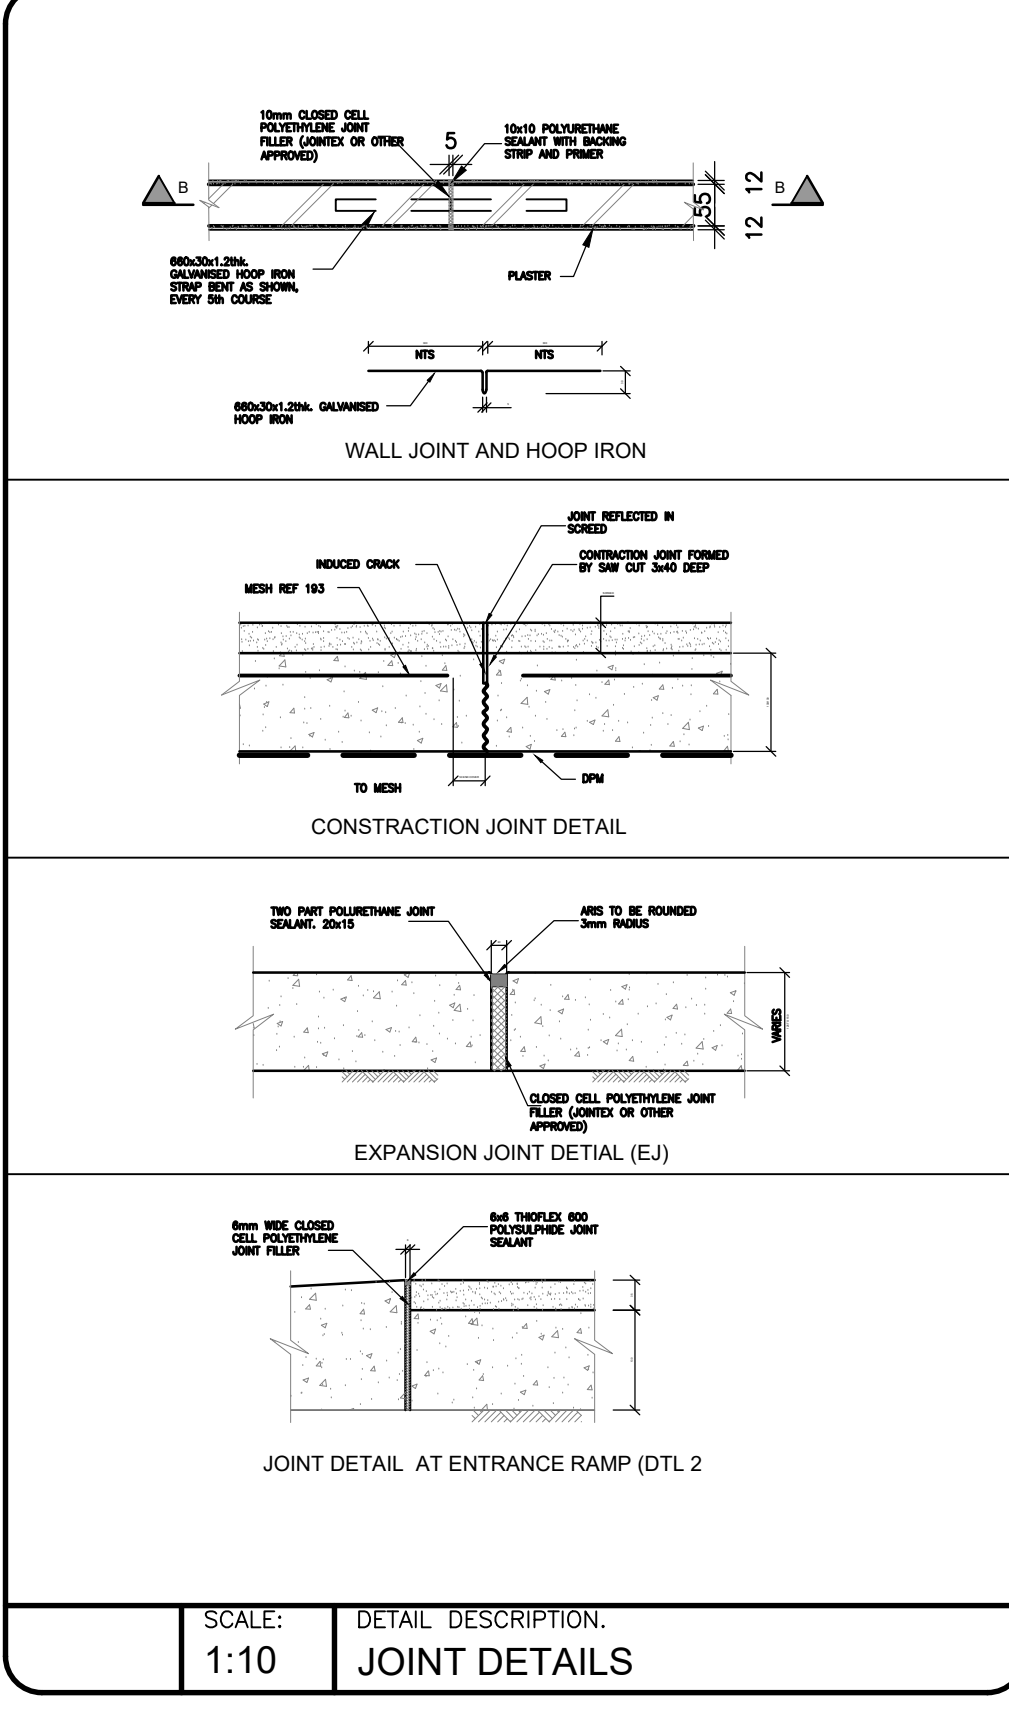
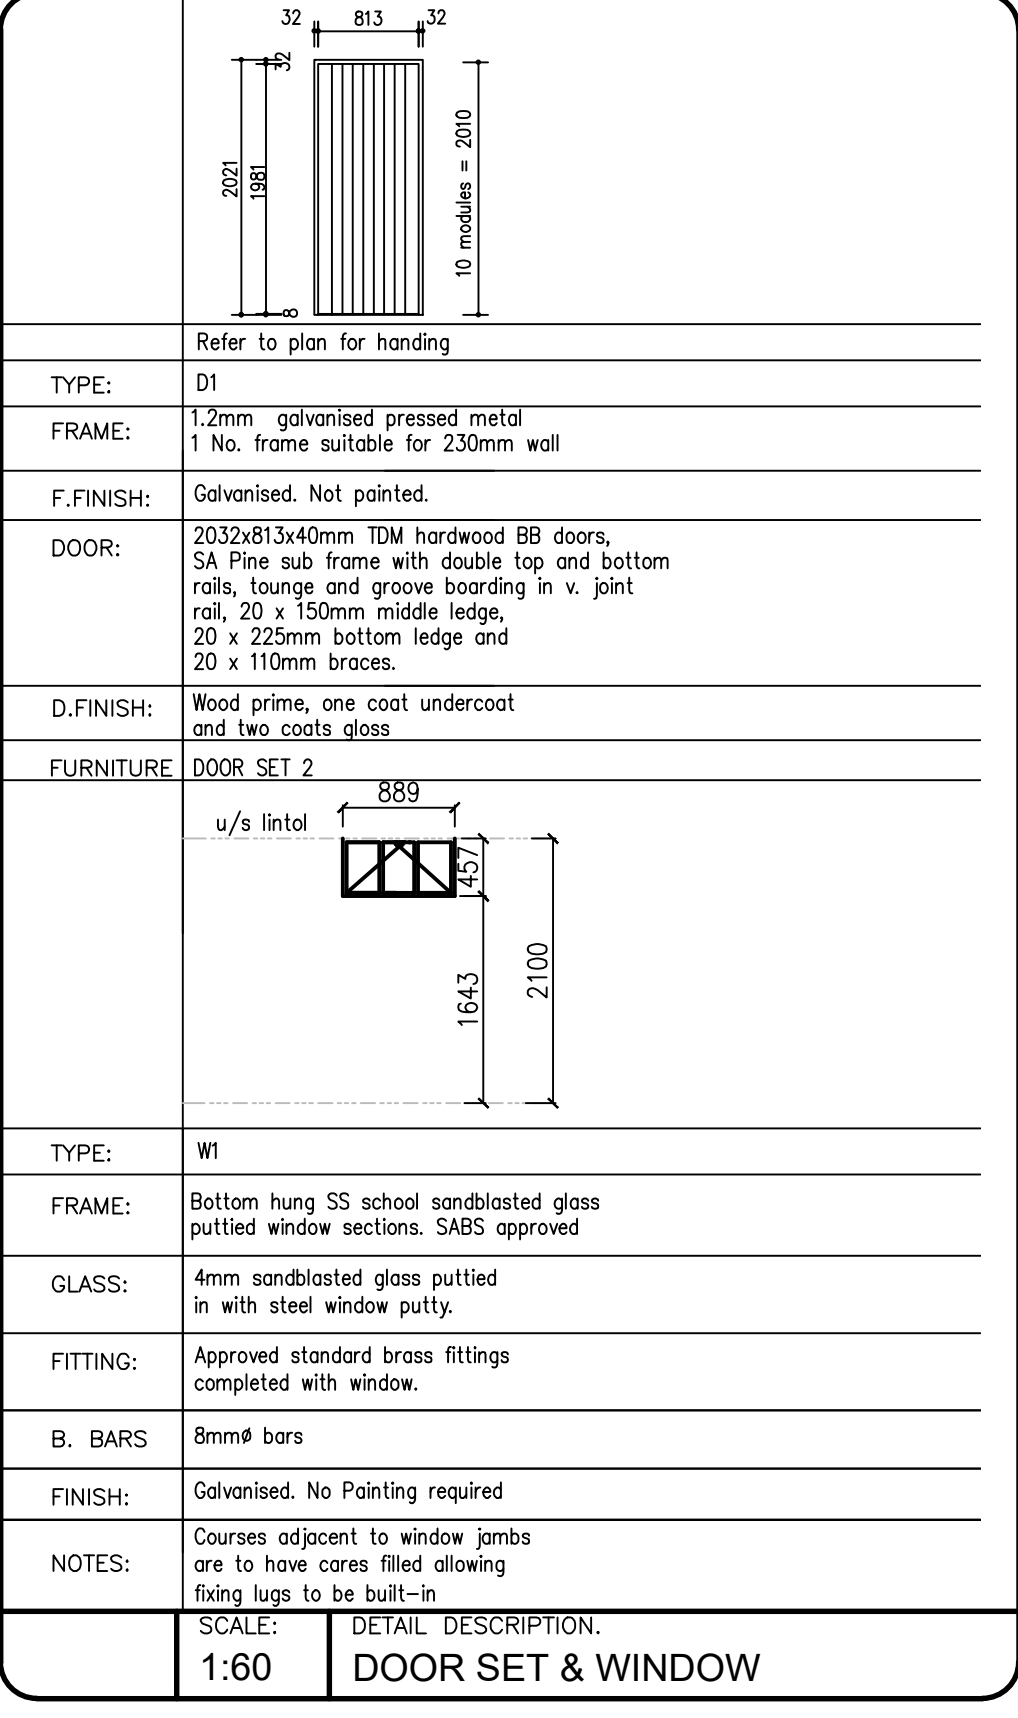
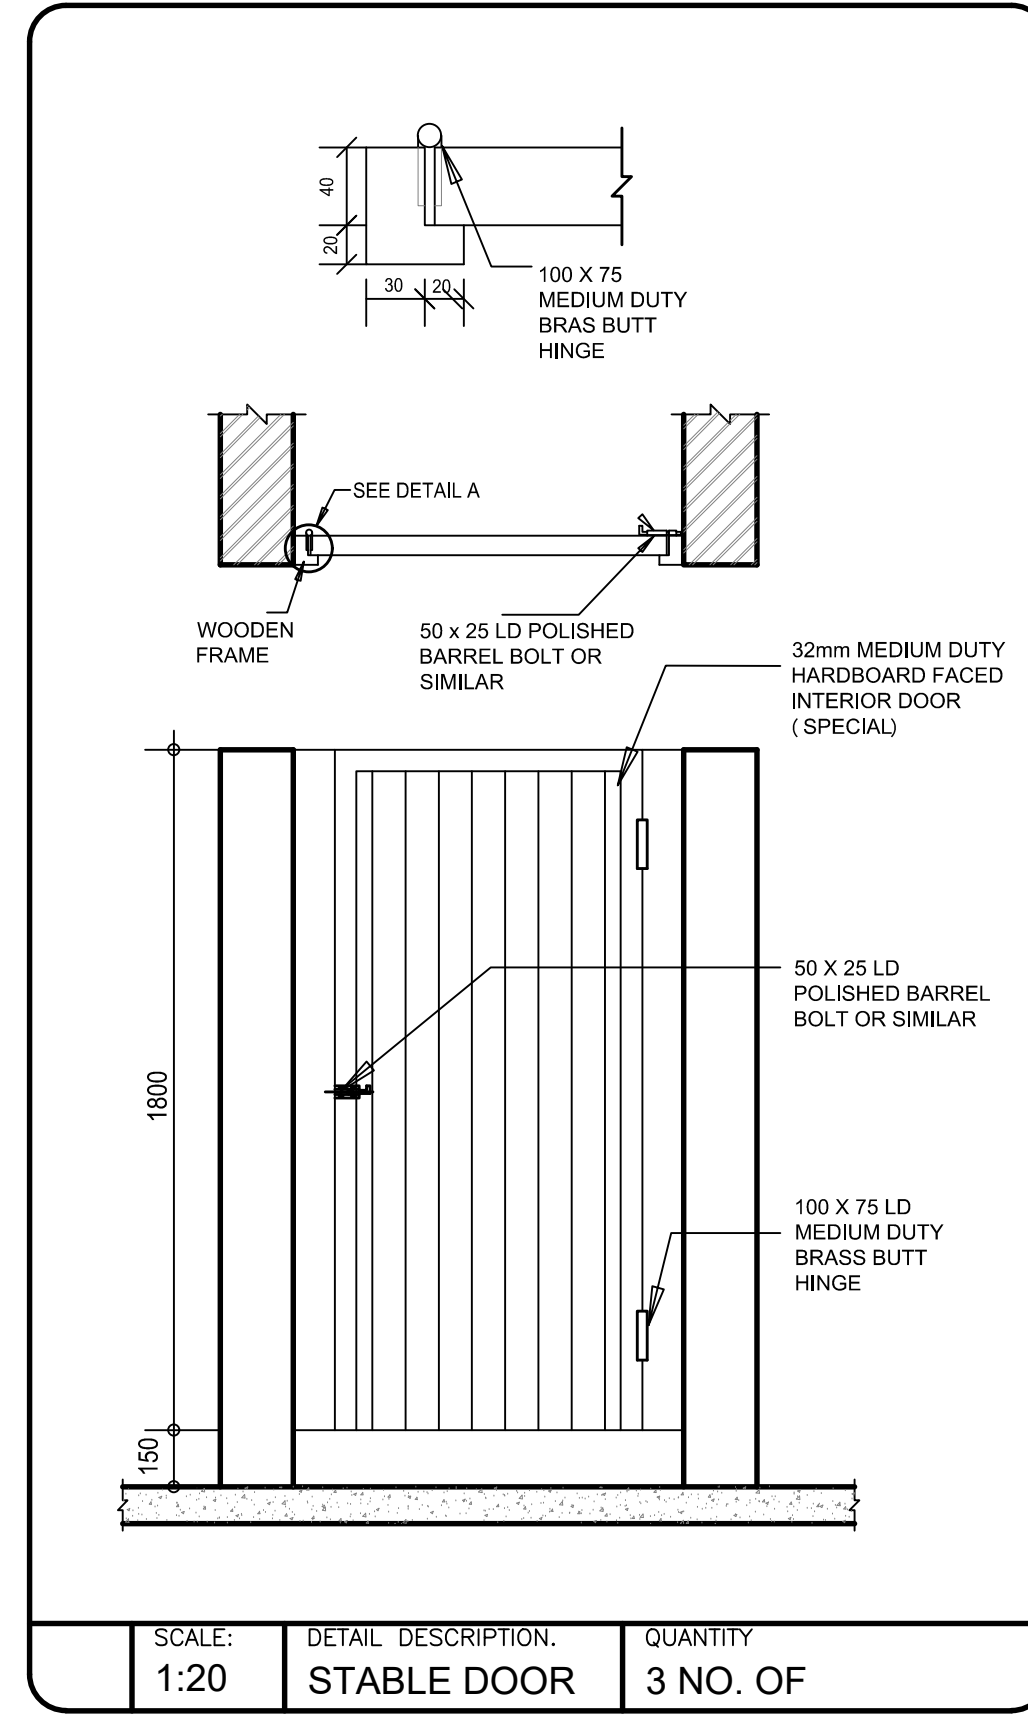
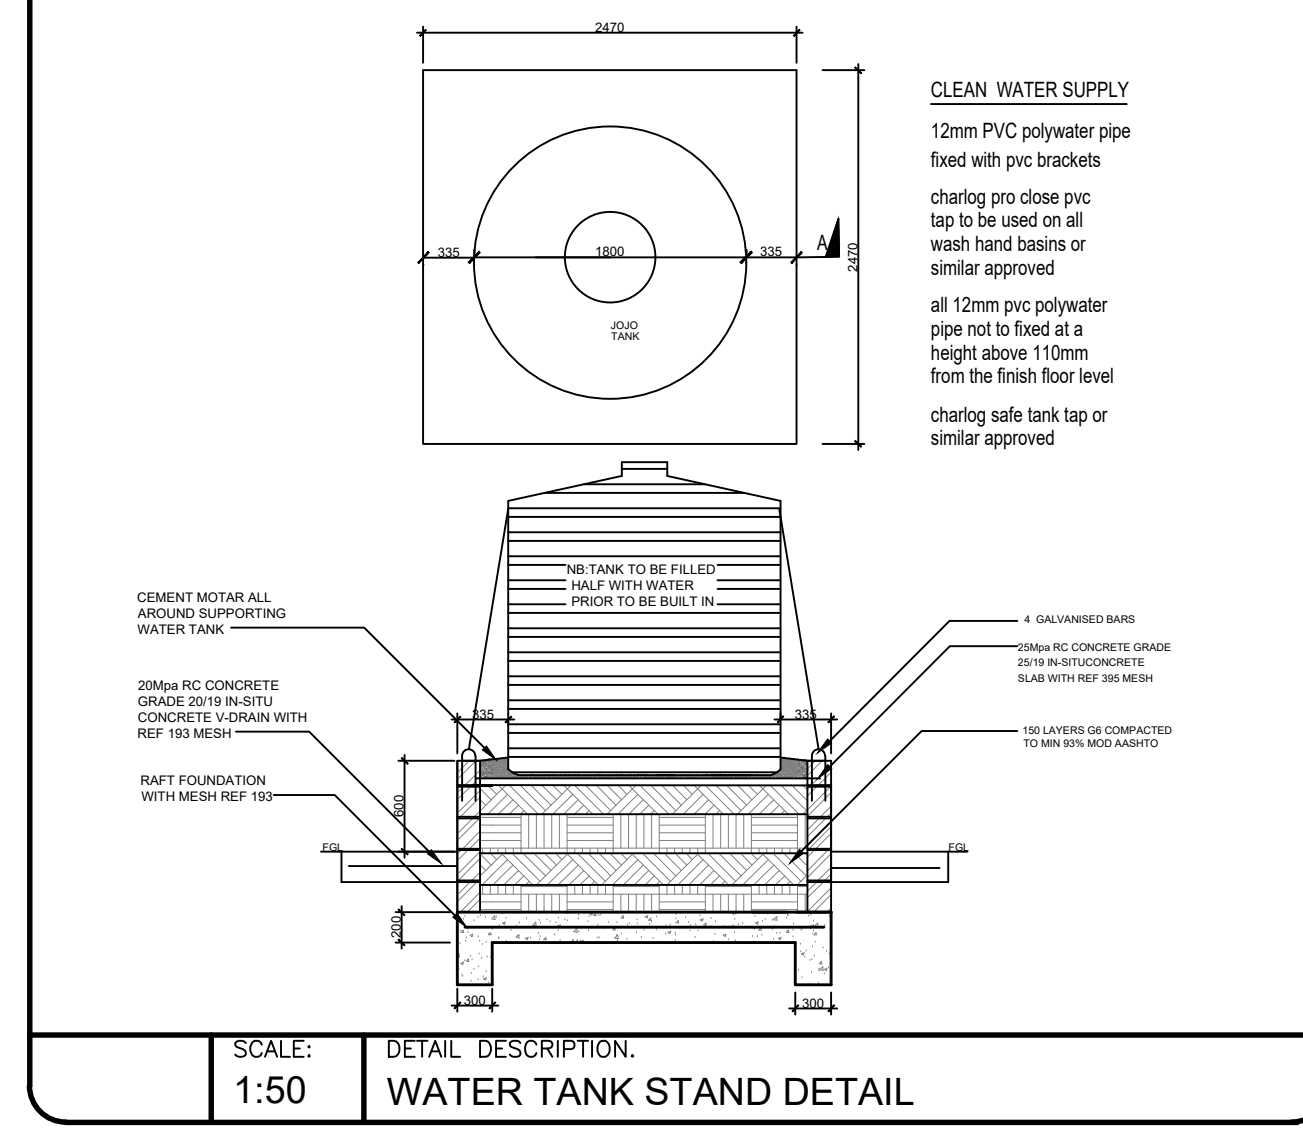
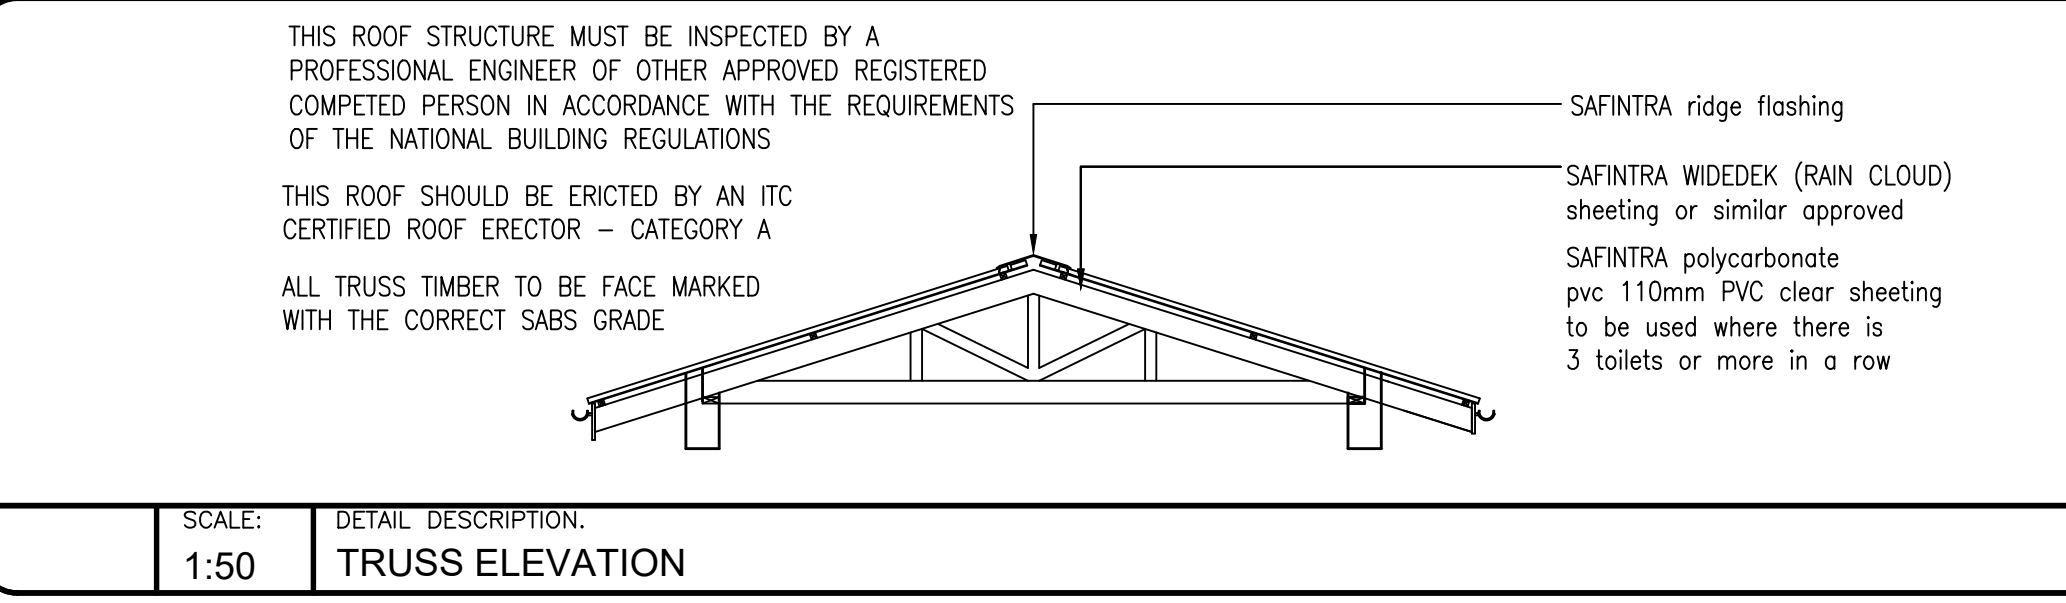
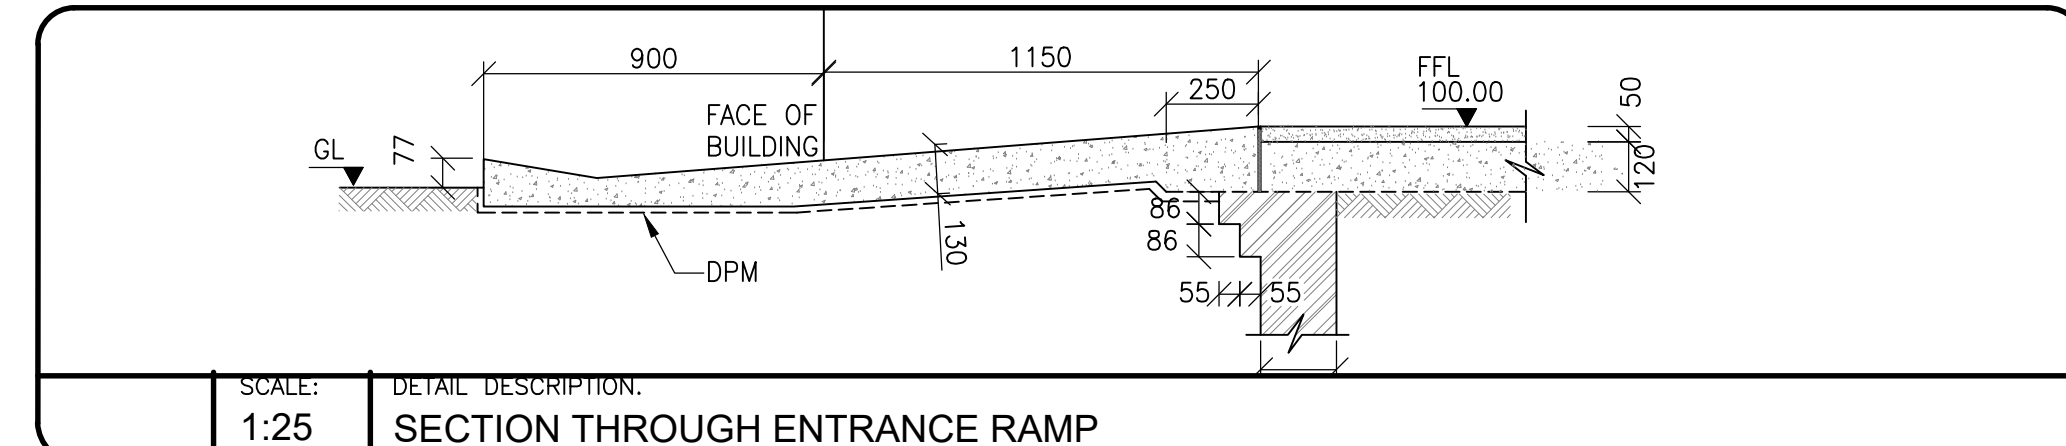
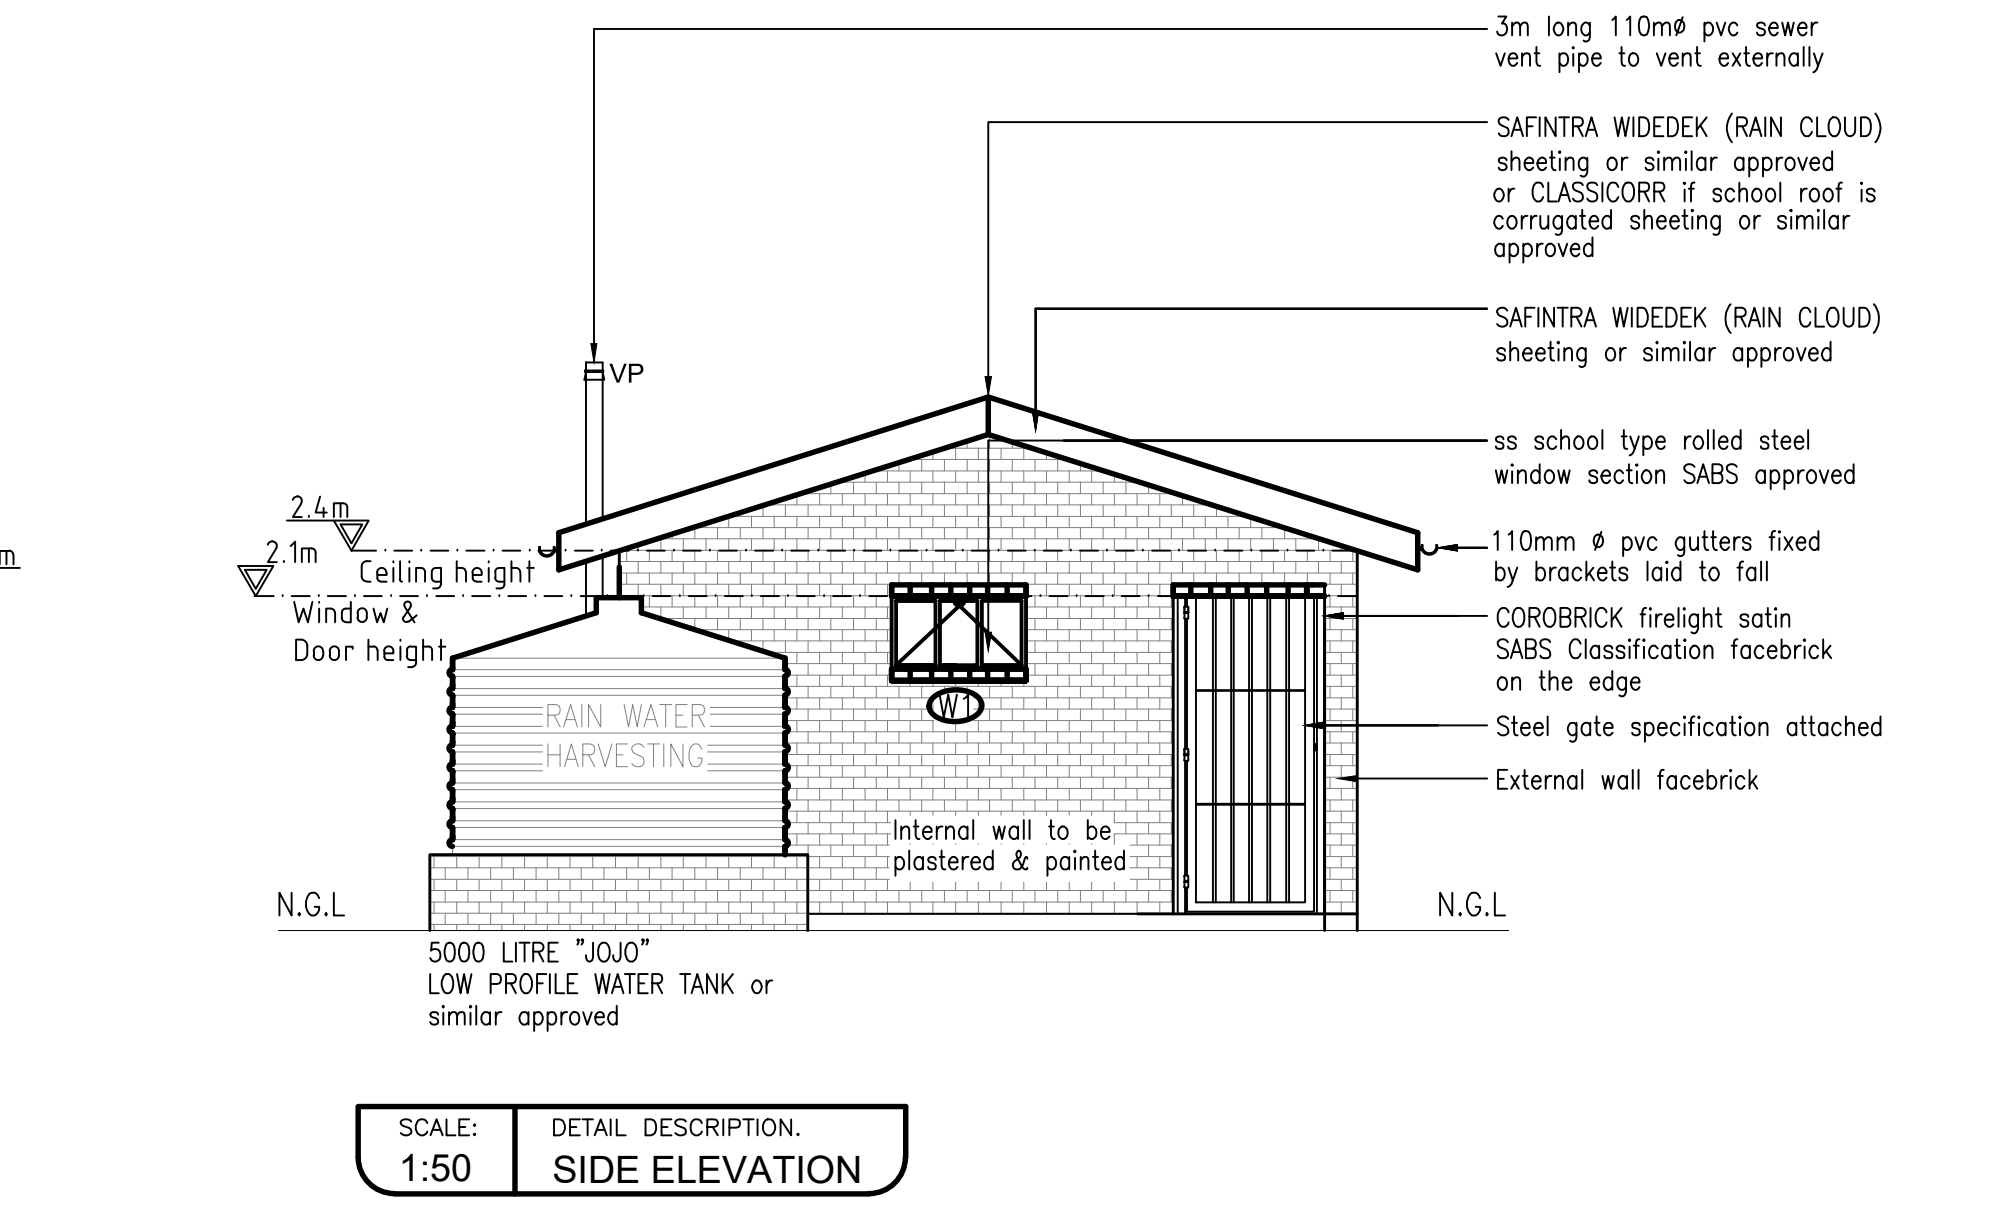
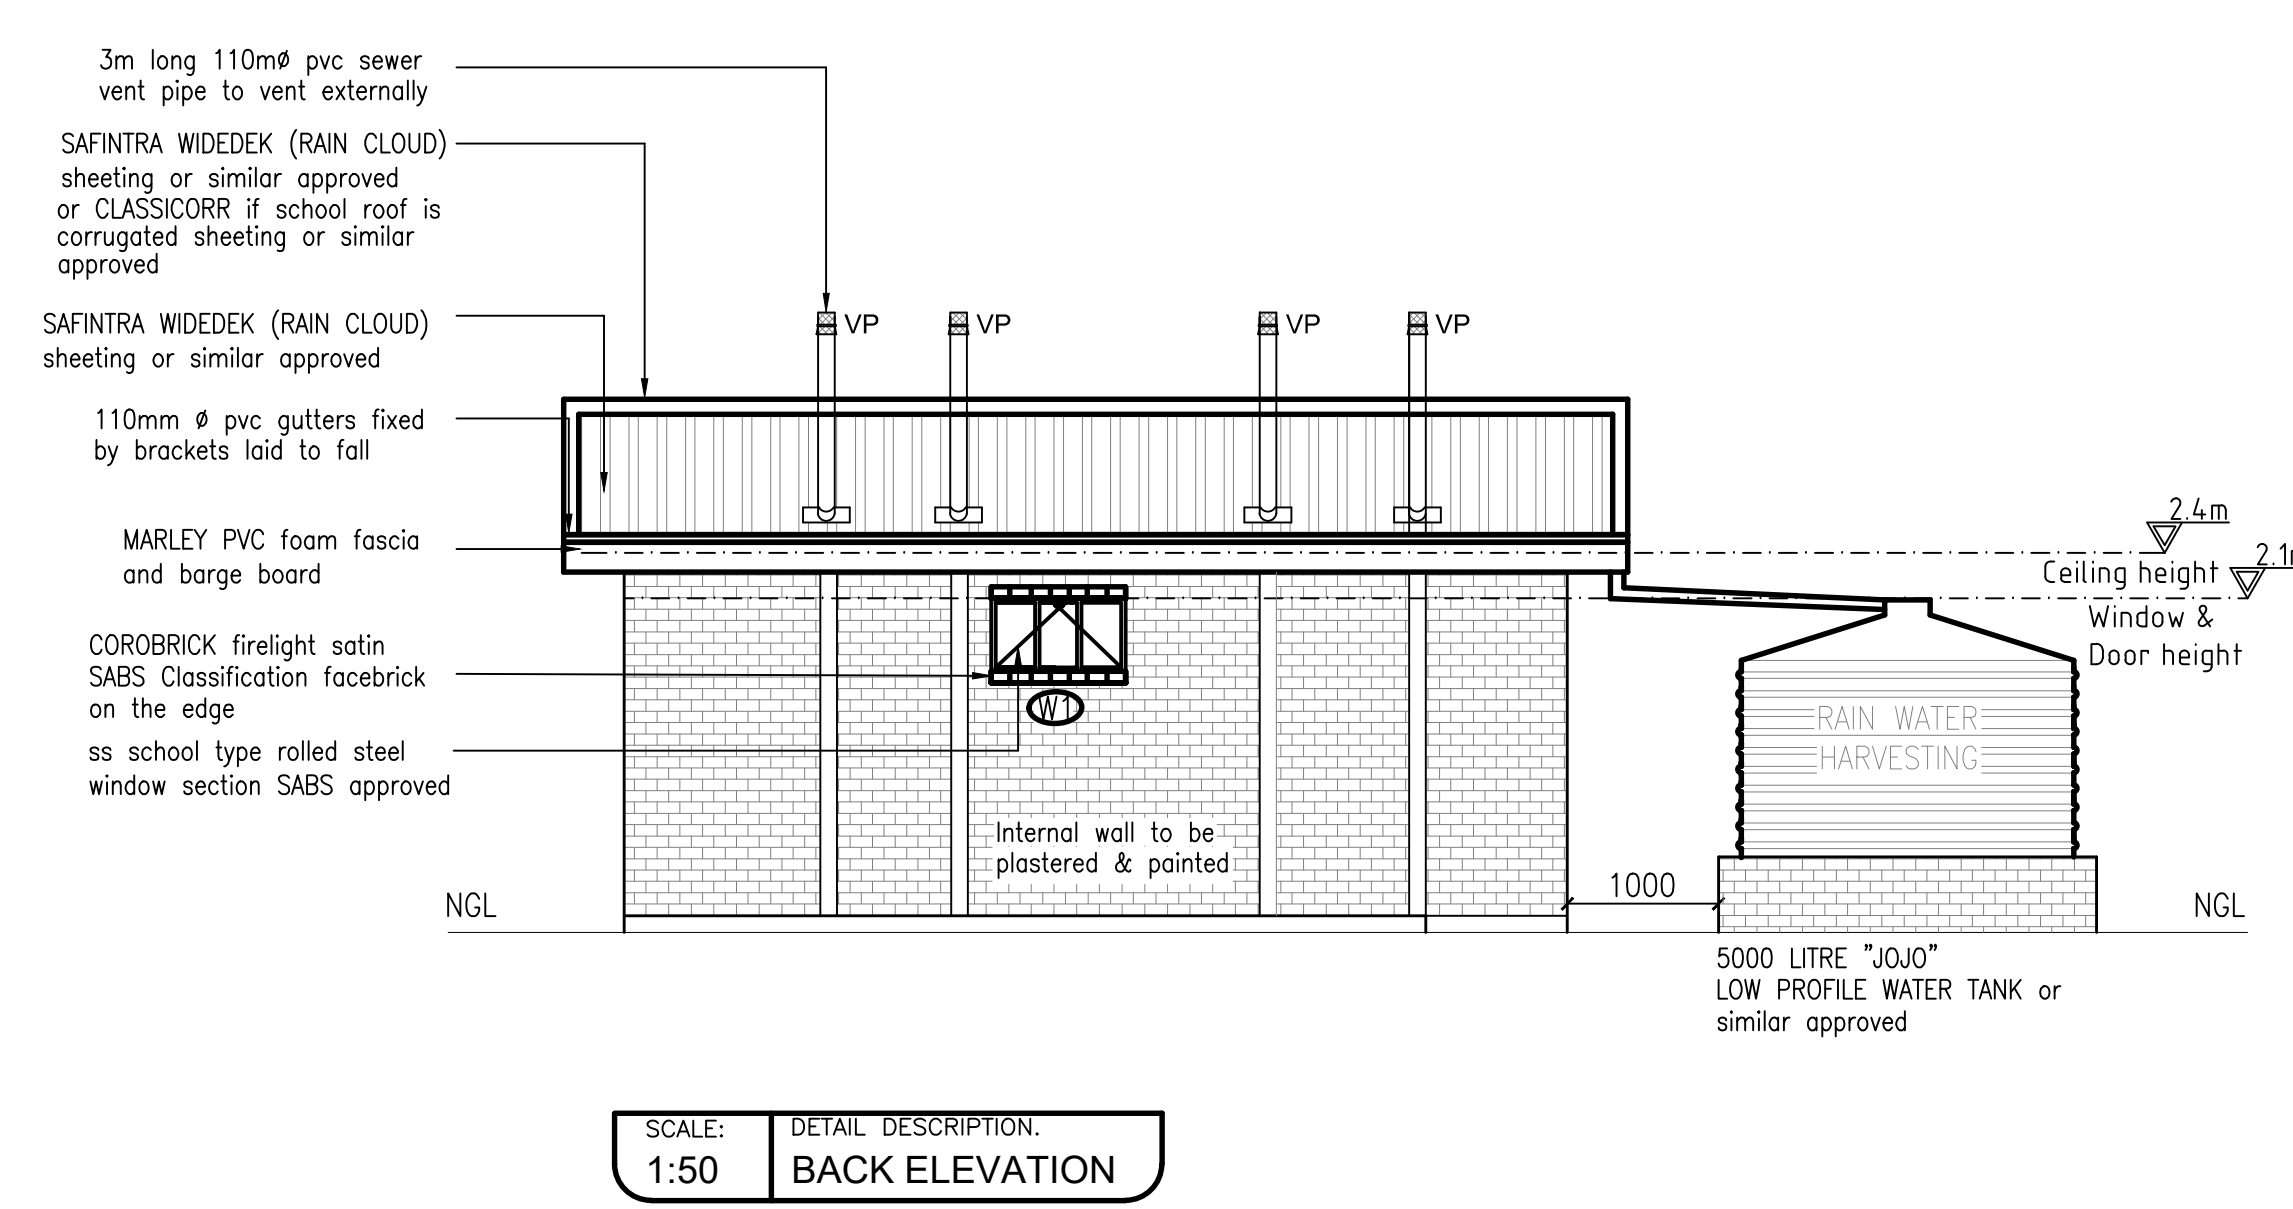
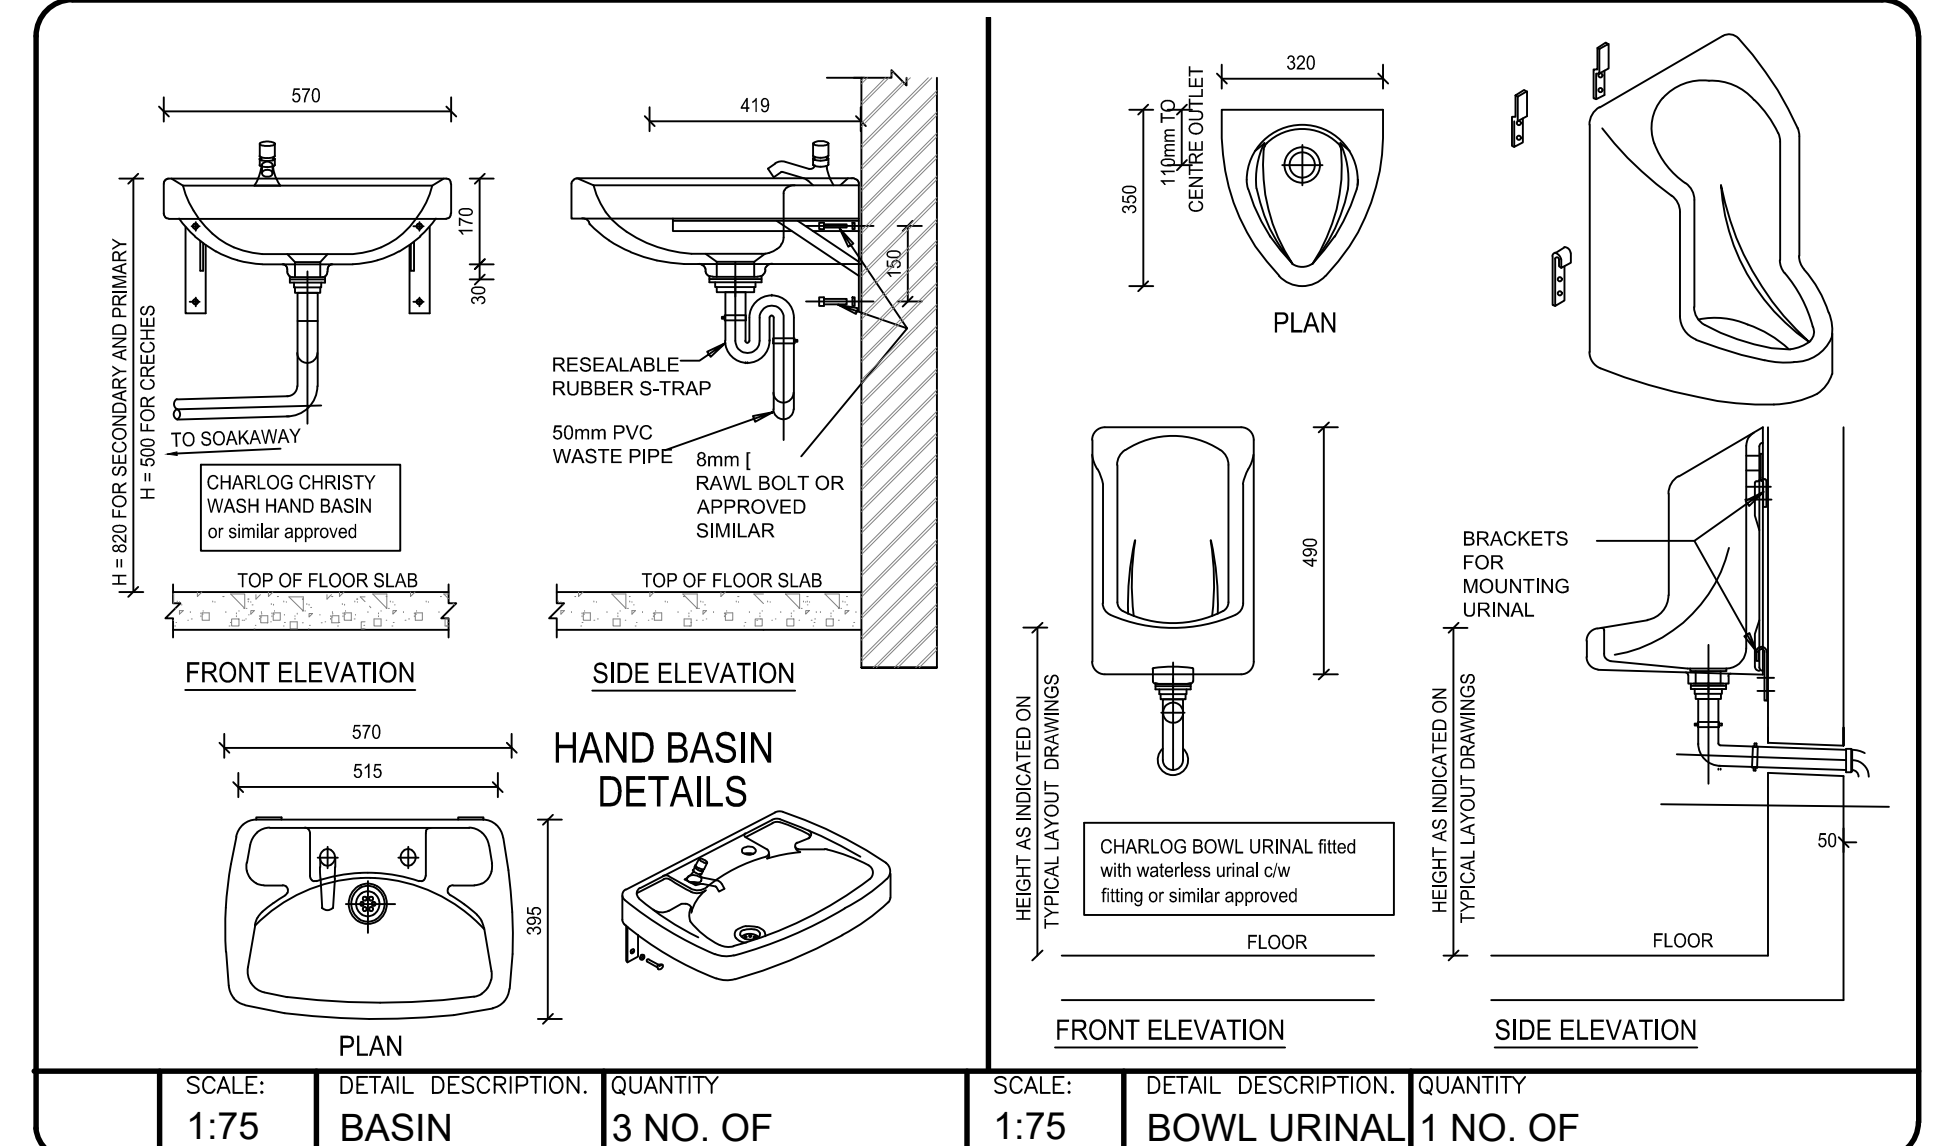
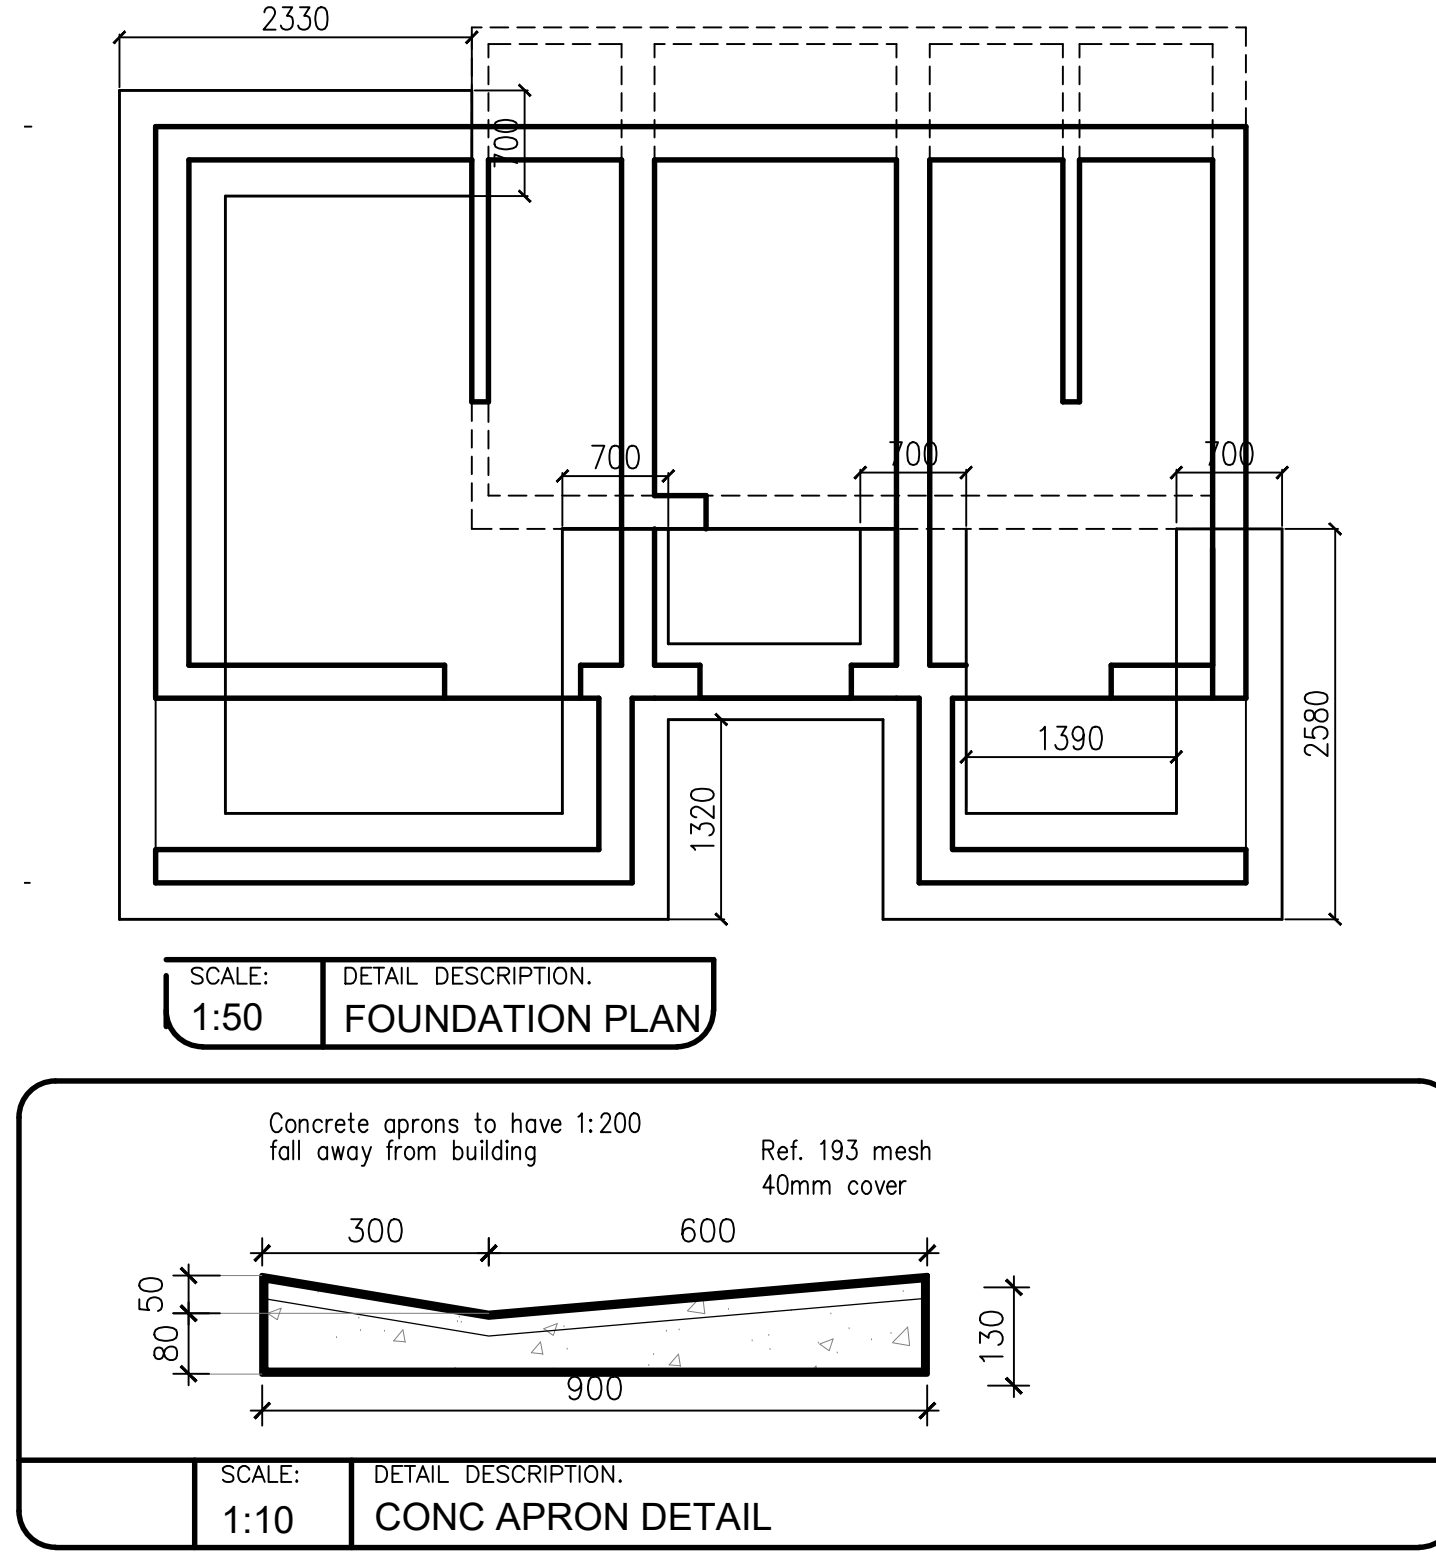
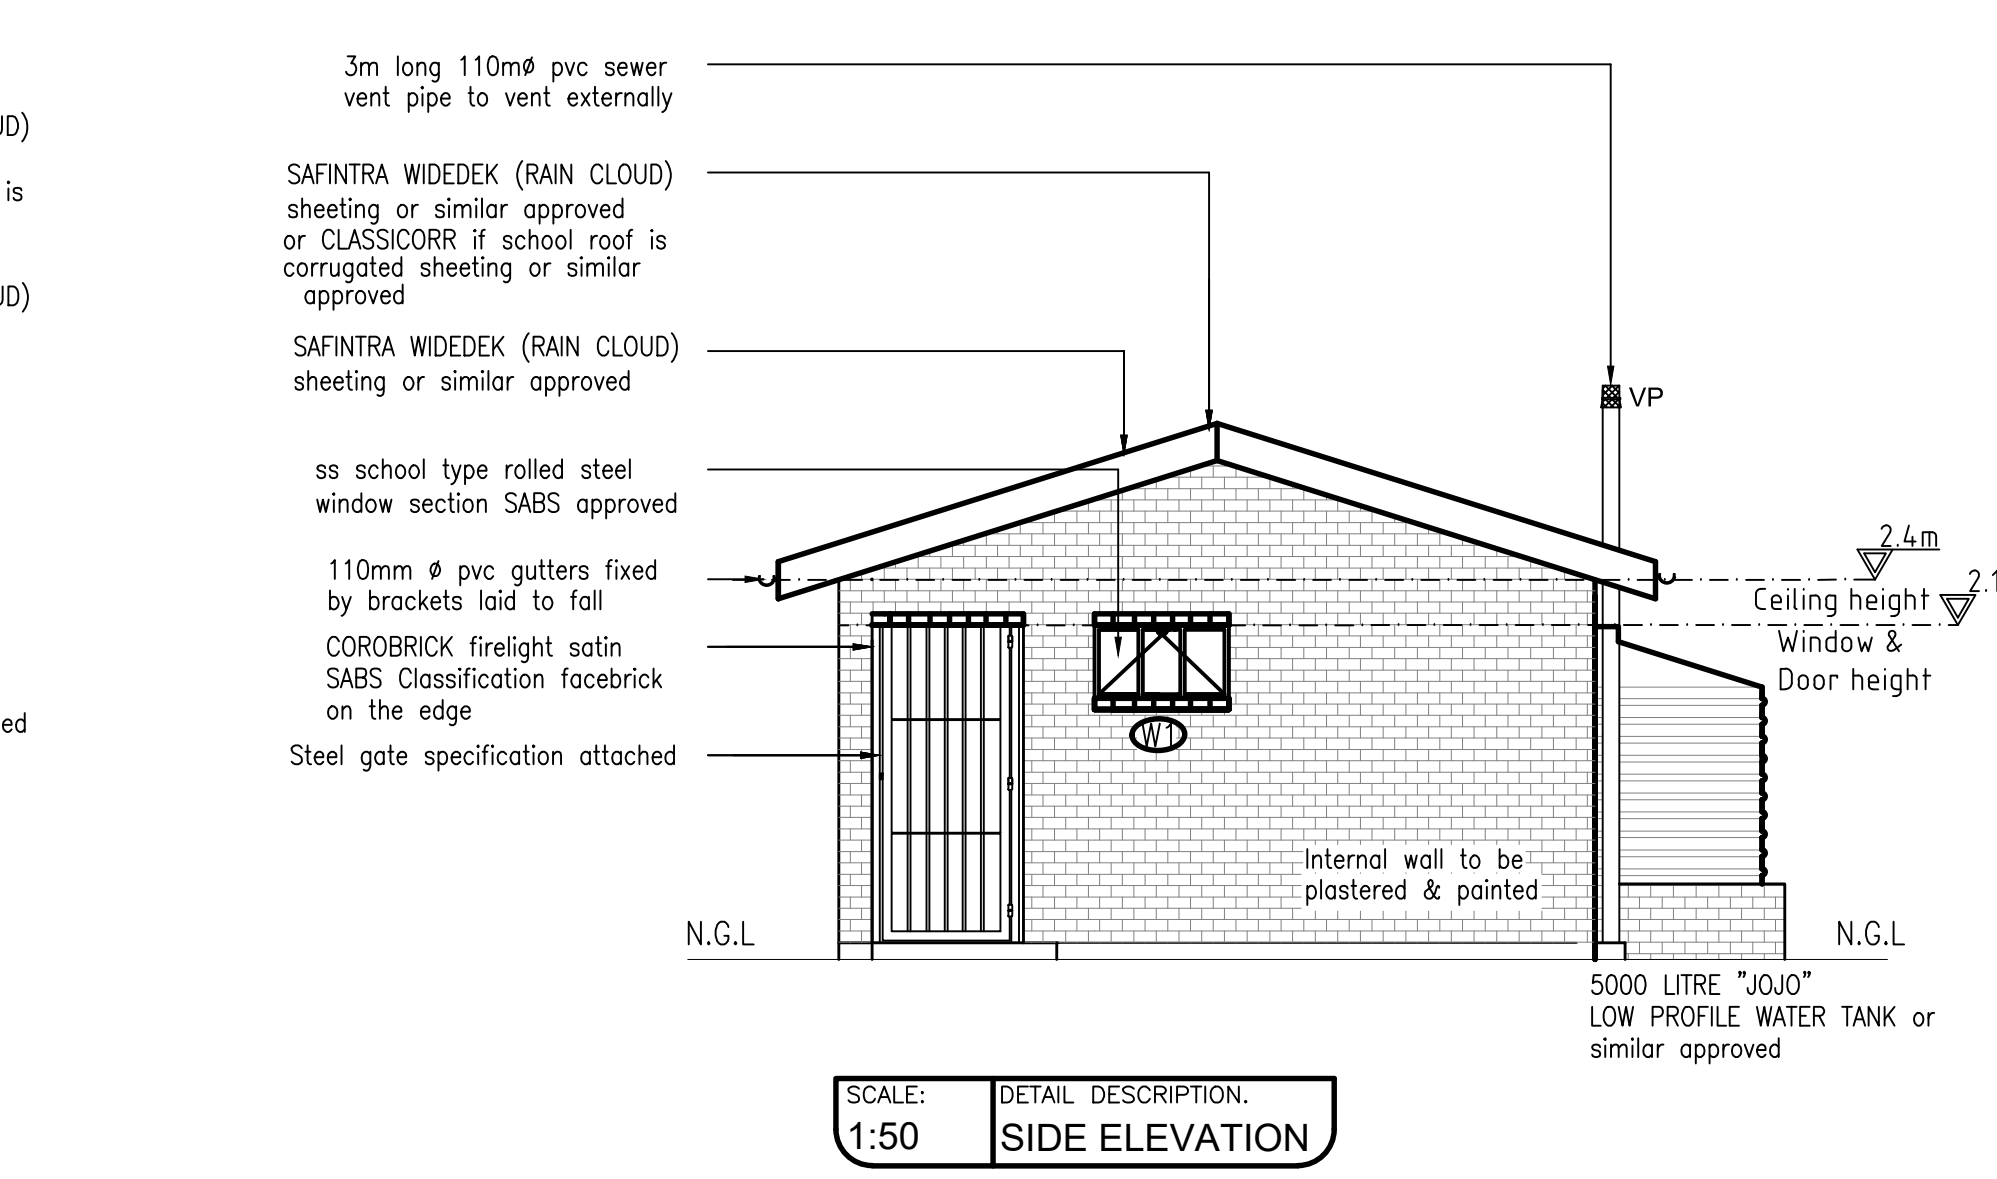
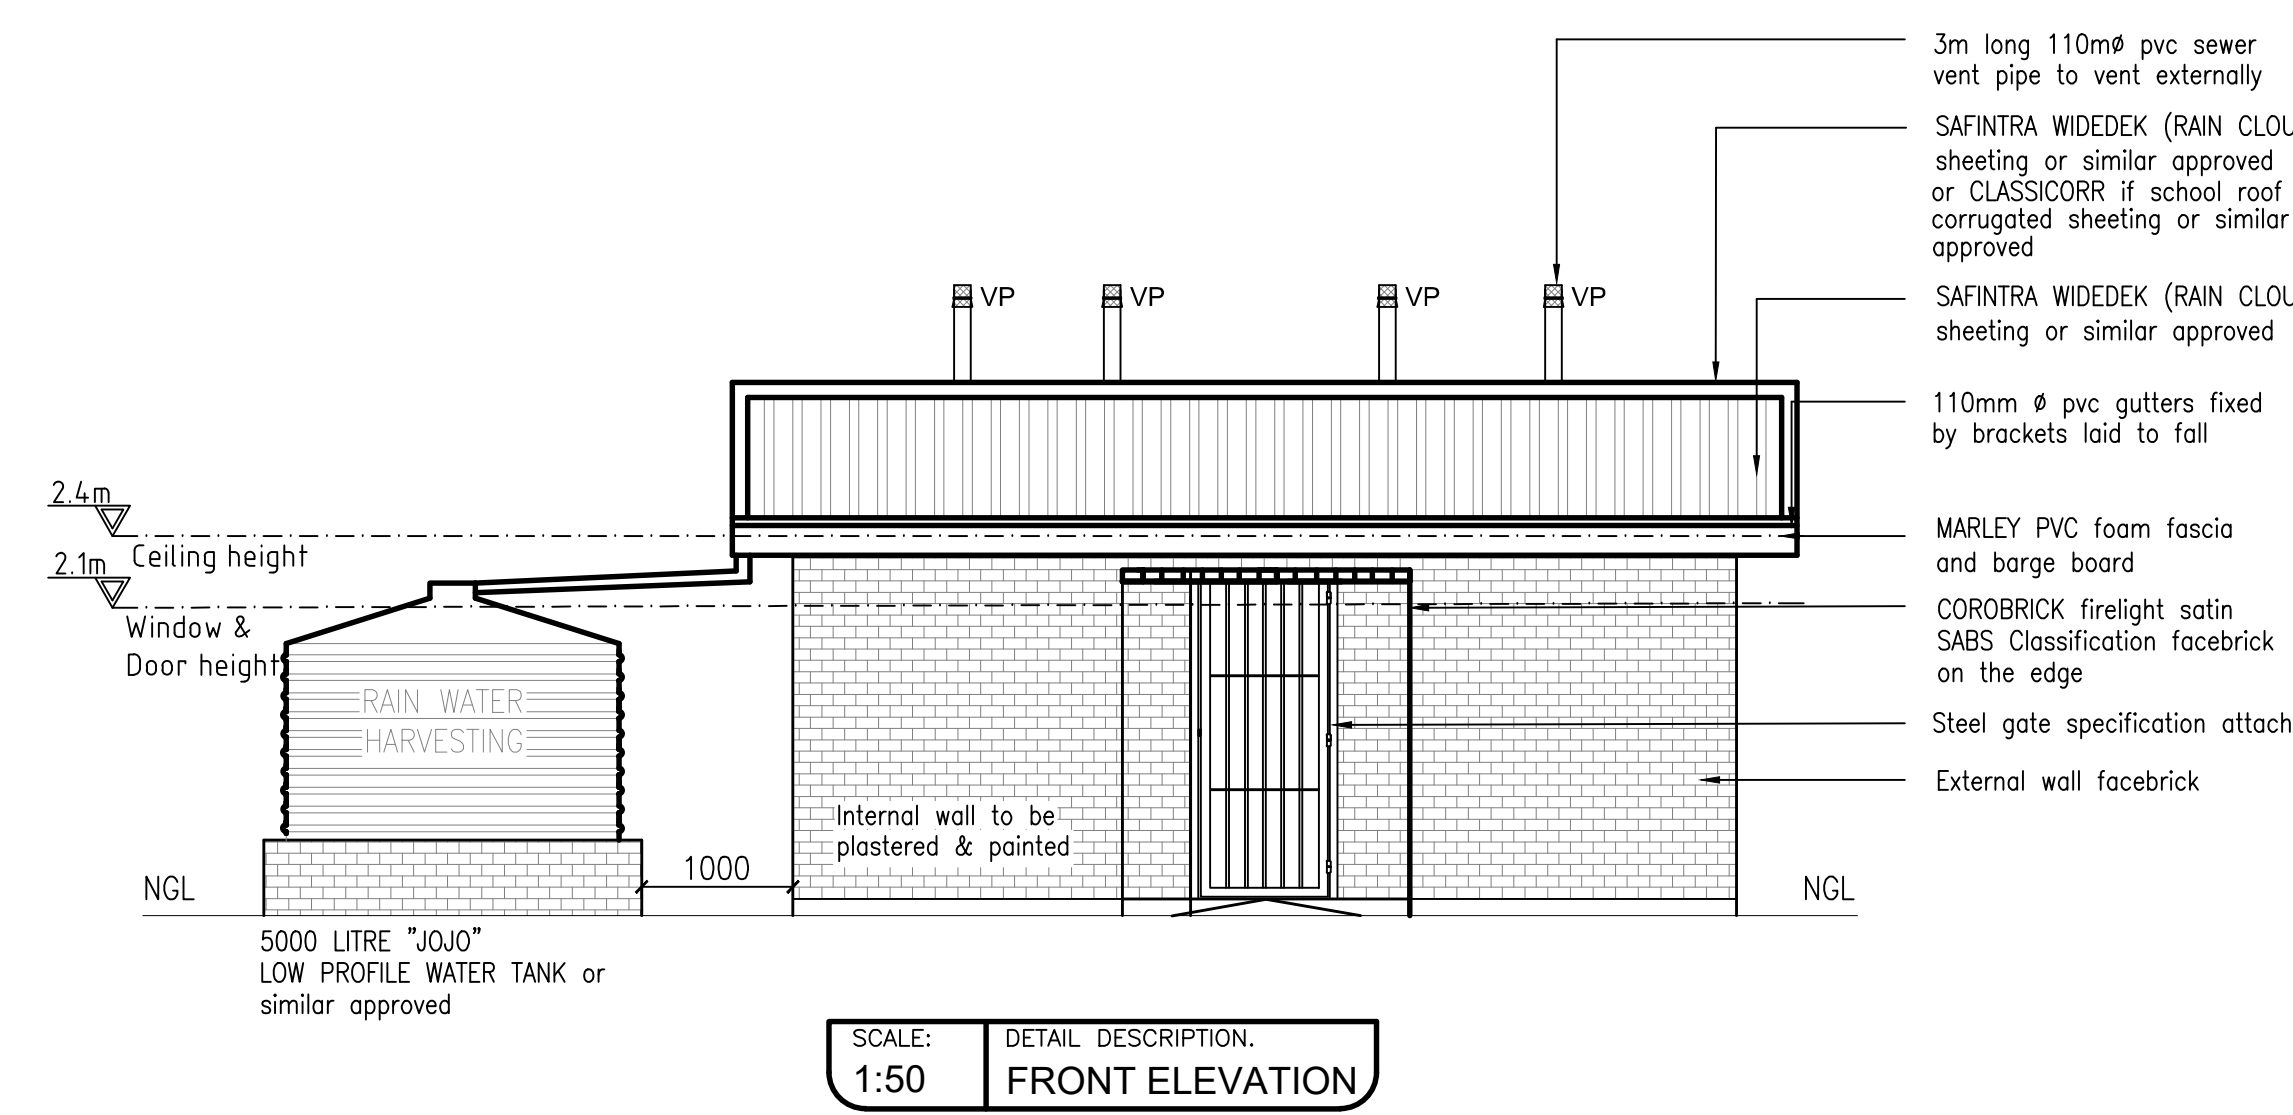
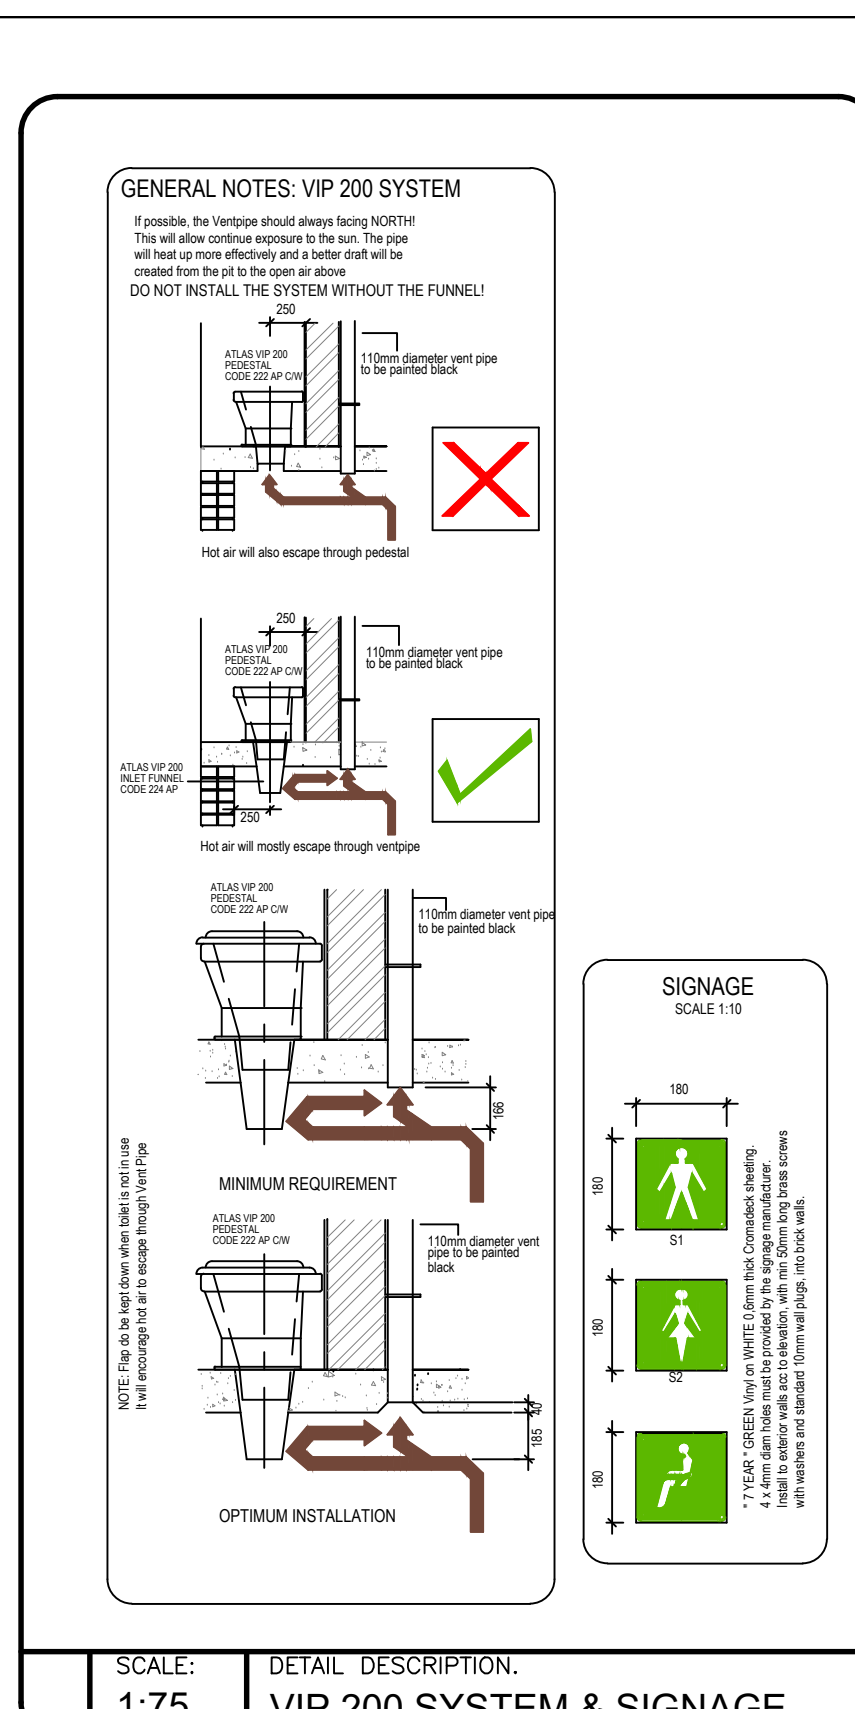
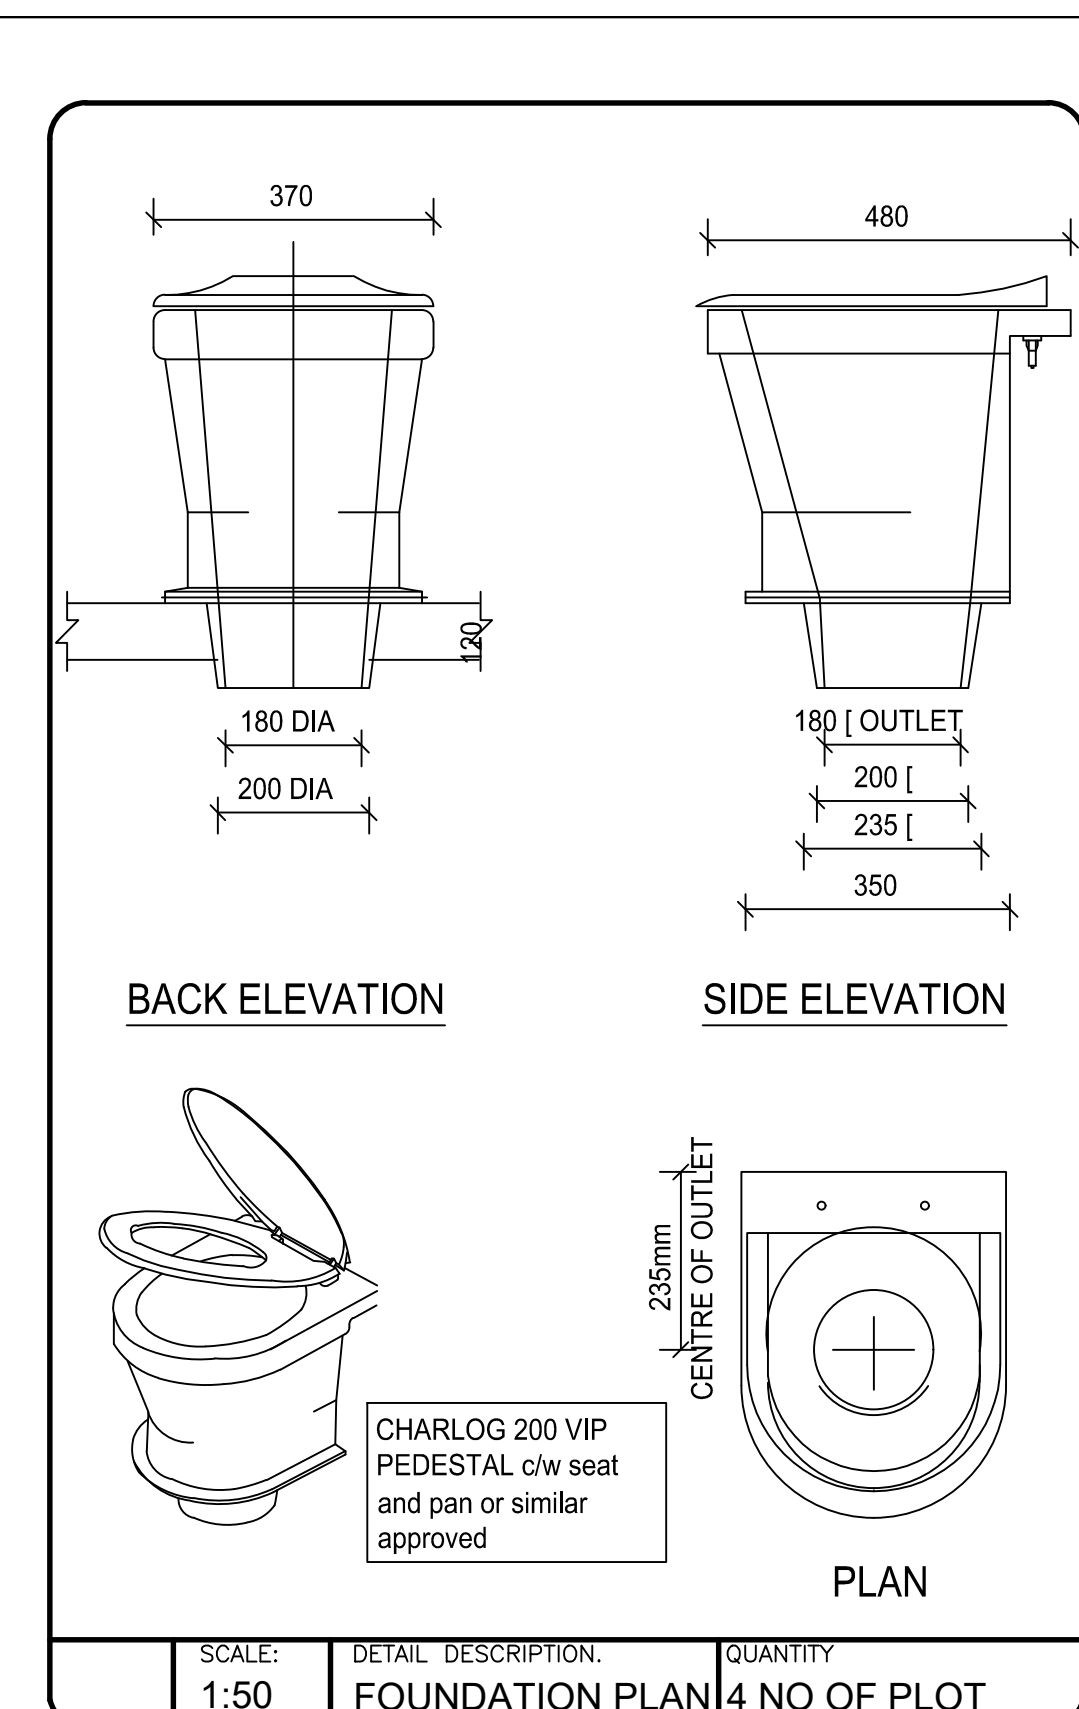
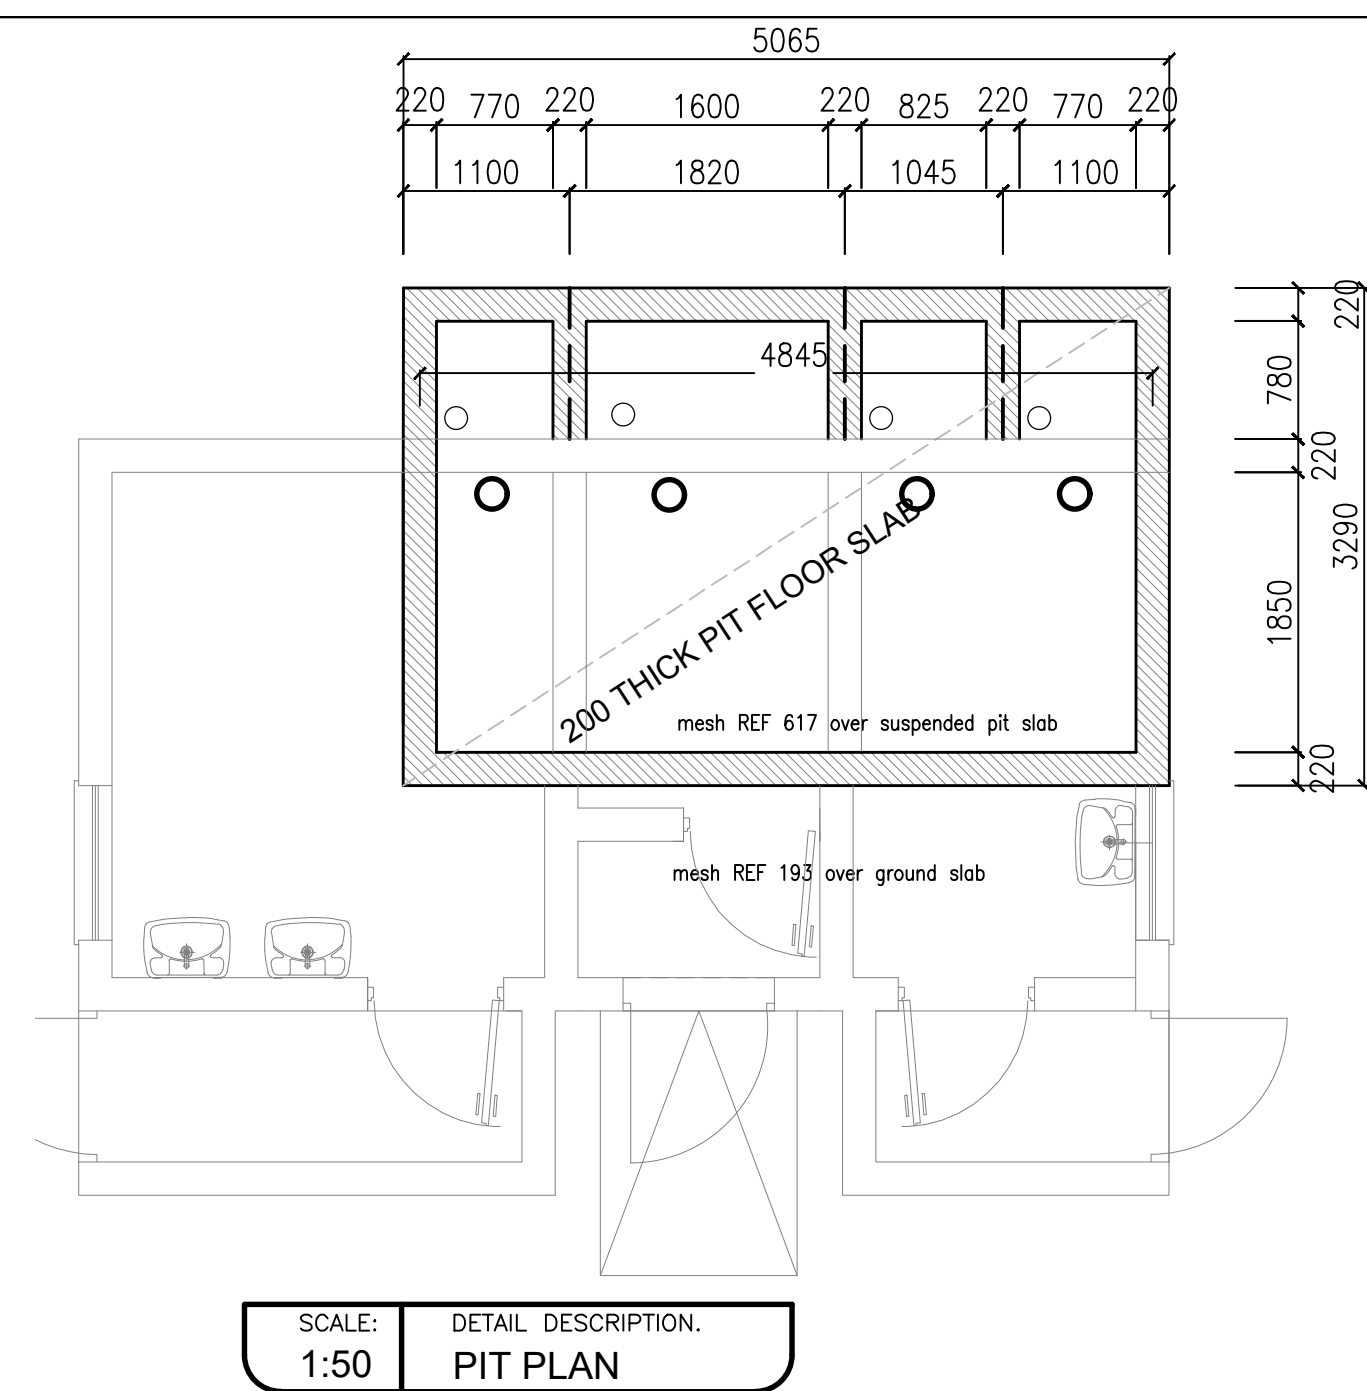
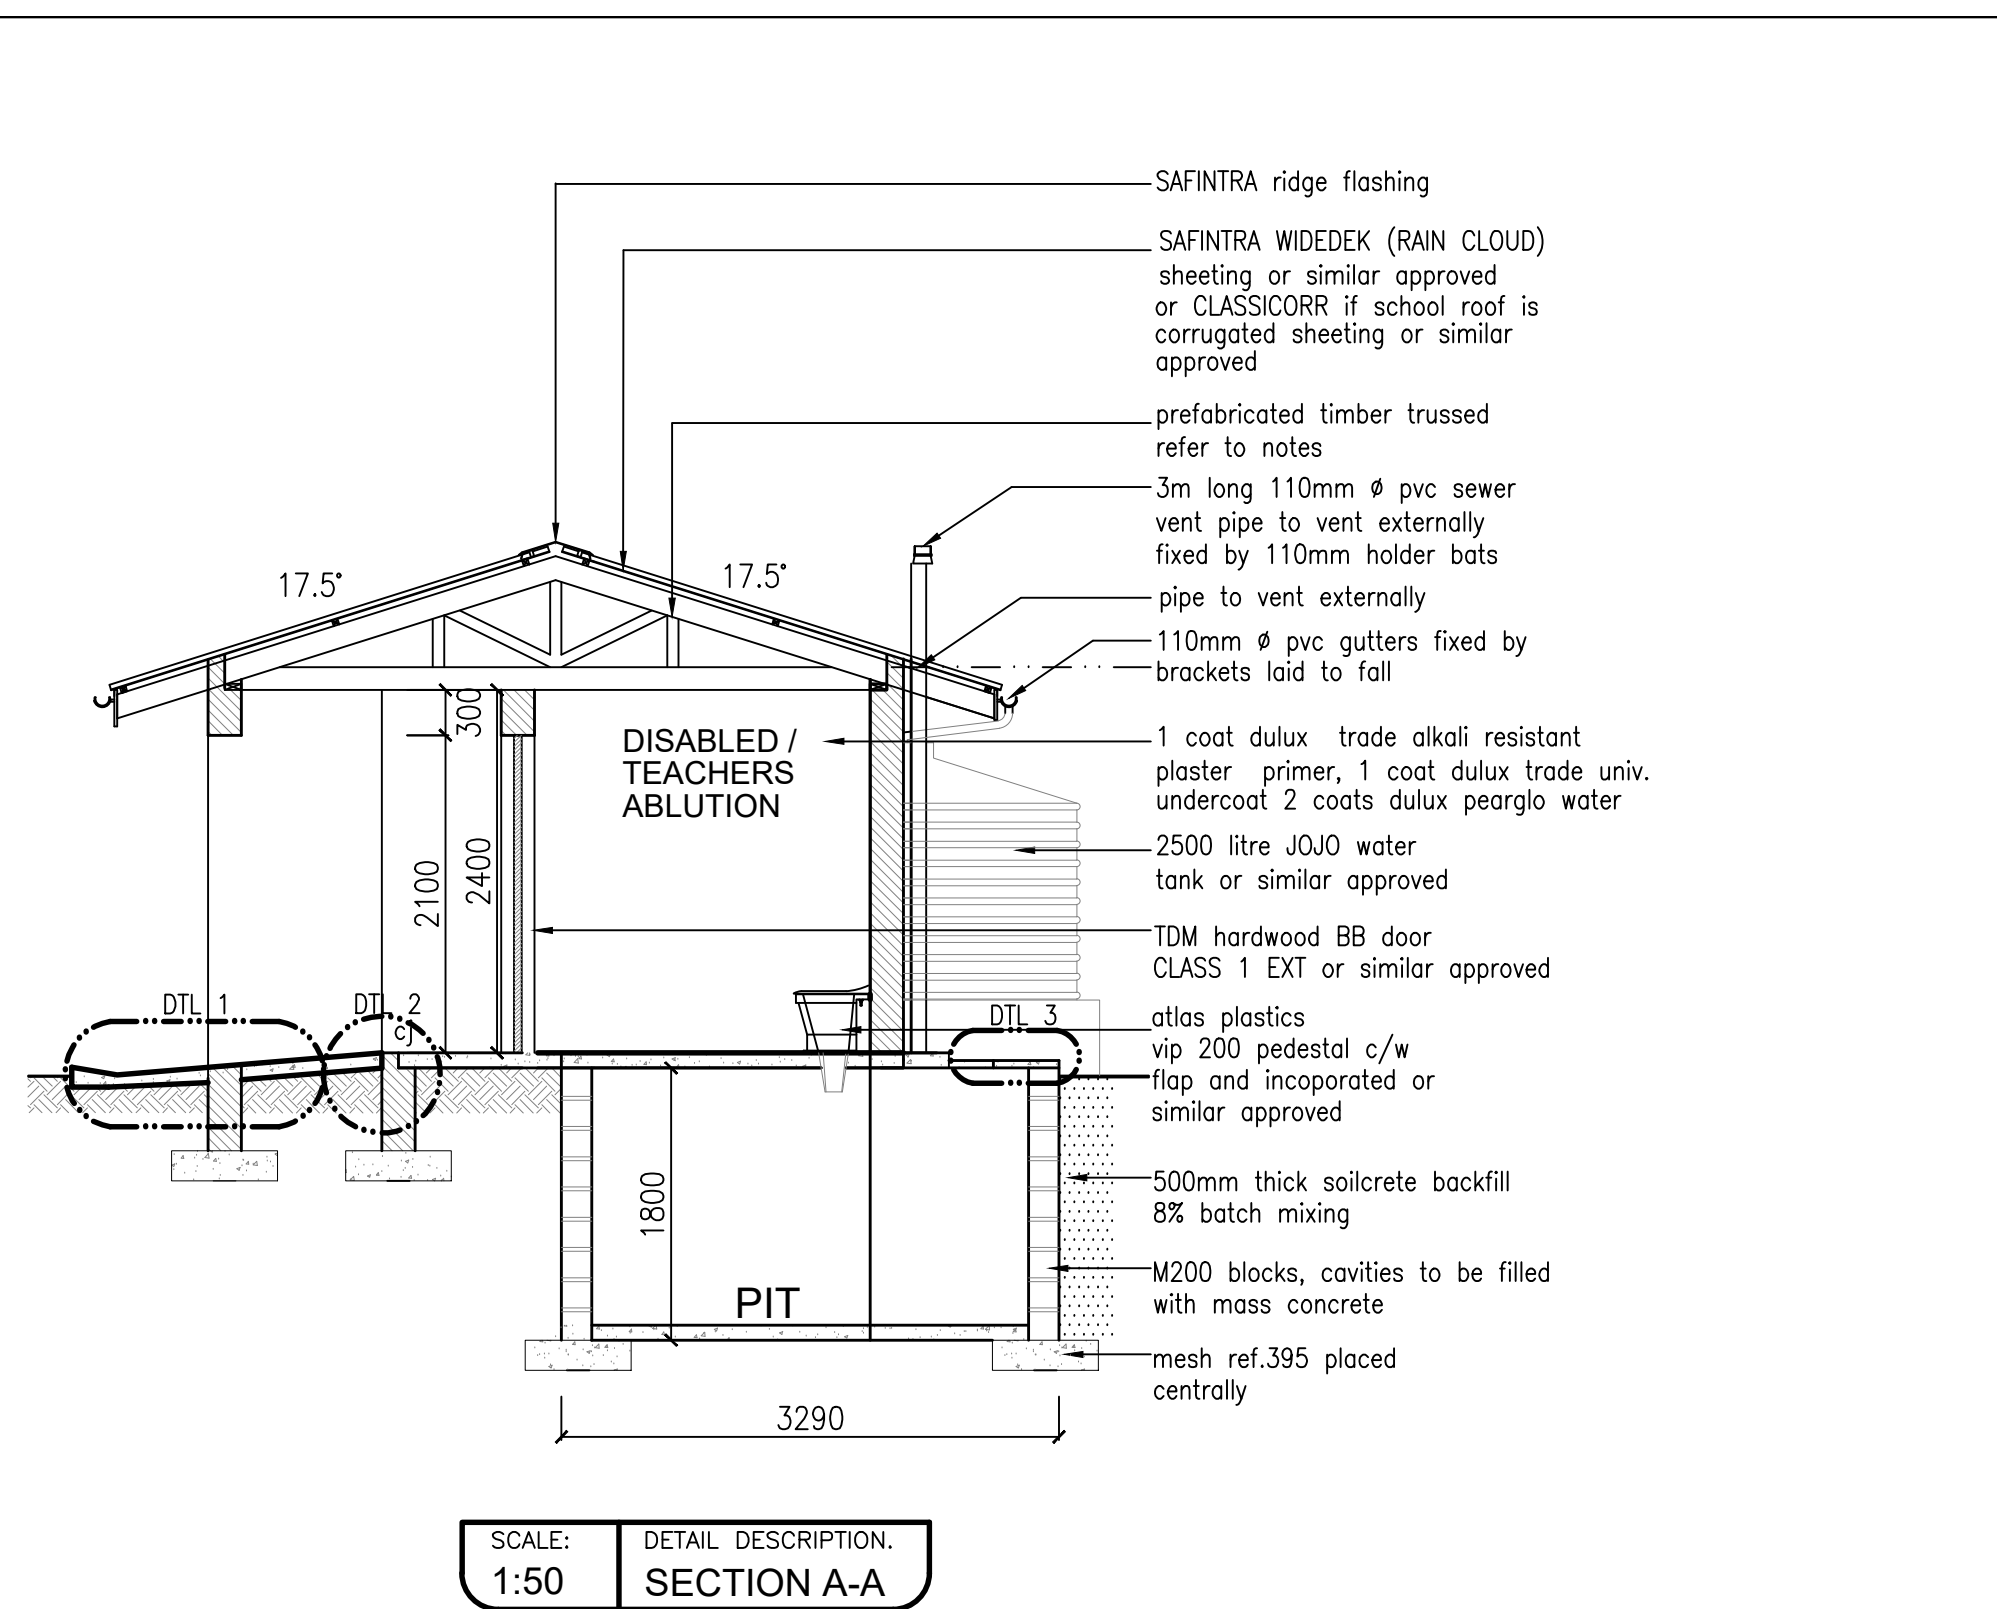


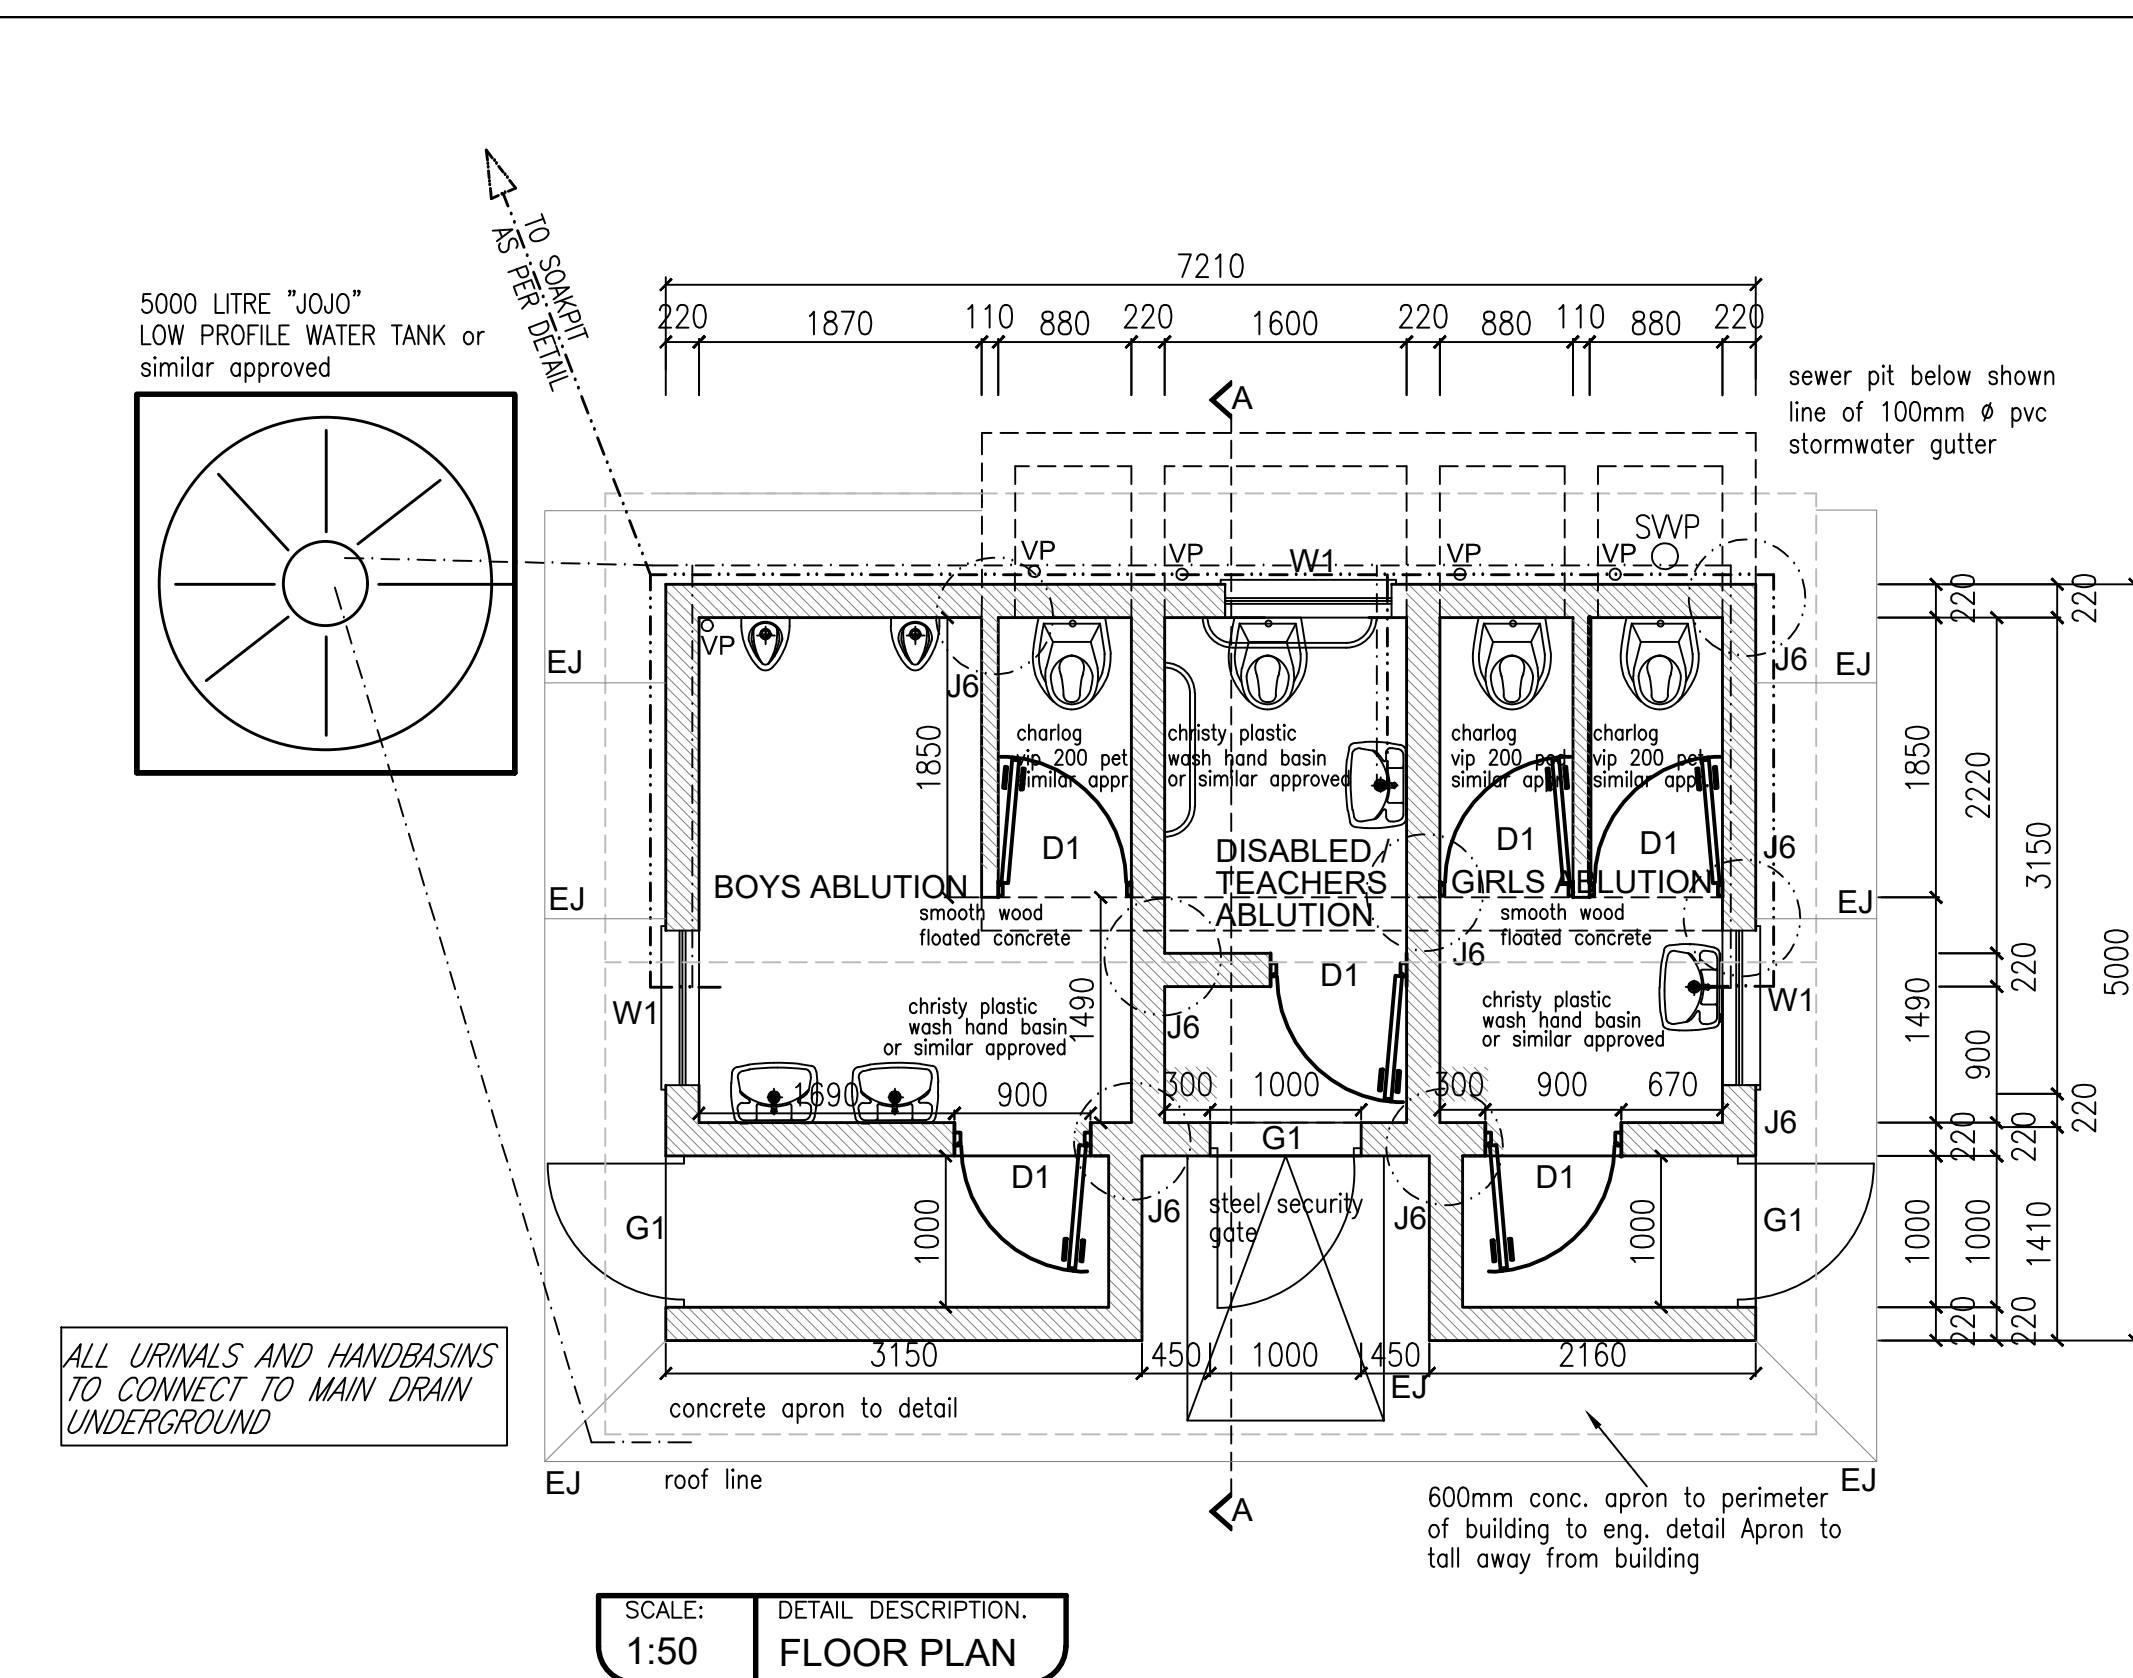

- [illegible]

CONSTRUCTION NOTES

A. FOUNDATIONS

- 1. Foundation to be 700mm wide x 250 thick, 25 mpa concrete strip footing under all walls.
- 2. They are to be on firm compacted ground (excavation required) with a minimum of 700mm below ground level and to the engineers approval upon inspection.

B. BACKSPLASH

- 1. Fill & import layers to be approved clean earth, well watered & rammed in layers not exceeding 150mm in depth and compacted to 95% of maximum dry density.

C. FLOORS

- 1. As per engineers detail and specification.

D. WALLS

- 1. All walls to comply with "Part C" of the National Building Regulations.
- 2. CORRODBRICK COMMONS to be used where to receive plaster (external face of walls) with a minimum of 30mm below ground level in foundation walls.
- 3. External face of 3rd course up to window head height thereafter all courses from window head to underside of wallage. (Galvanised scrap wire wall ties (7 per square metre) staggered).
- 4. External face of inner cove to be painted bull paint. 375mm wide embedded damp-proof membrane stepped below all window sills.
- 5. Where plaster is required internally (13 - 16mm thick) ratio of 1 part cement to 3 parts sand to be used.
- 6. Roofing sheets
- 7. Roofing sheets to be provided in accordance with engineers specifications & must be sealed with 12mm deep polyulthide sealant with backing strip and impregnated softwood.
- 8. Metal brickwork to have a minimum of every third course of brickwork.
- 9. All footings and / or retaining wall to Structural Engineers design.
- 10. P.C. C. Ints. to be installed over all new openings where walls to be lowered and painted.

E. ROOF

- 1. All roofwork on edge angles to comply to eng. detail
- 1. Saffron's D5000 edge AT150ZincAl roofing profile roof sheeting, fixed to intermediate steel purins at 1600mm centres.
- 2. The roof sheeting to be collected into a 150mm deep drainage channel, 125x50mm long class3 metal self drilling screws at every second intermediate purin and 150mm deep edge cast at every second purin all in accordance with the manufacturer's recommendations.
- 3. The sheeting shall be fixed to the roof trapezoidal type profile as manufactured by Saffron Roofing.
- 4. The sheeting shall be collected into a 150mm deep drainage channel, 125x50mm long class3 metal self drilling screws at every second intermediate purin and 150mm centres with a net cover of 750mm.
- 5. The sheeting shall be fixed to the roof trapezoidal type profile in accordance with the manufacturer's recommendations.
- 6. Widesheet sheeting the recommended minimum pitch for the slopes of 1:10 to 1:12.5.
- 7. Special transport can be ordered in any length, subject to transport up to 10m. Longer lengths require special transport arrangements.
- 8. Purin spacings are dependent on both downward loading and upward wind loading and must be calculated to the local (kN/m²) for particular

BY	DATE	REVISION
COPYRIGHT IS VESTED IN VHB ASSOCIATES IN TERMS OF THE COPYRIGHT ACT. (ACT 98 OF 1978)		
CLIENT		
		
CLIENT'S SIGNATURE		





ARCHITECTURE & PROJECT MANAGEMENT

HEAD OFFICE: KWA ZULU NATAL
 SUITE 1, BISSET HOUSE
 48 BISSET STREET
 PORT SHEPSTONE, 4240
 TEL : 039 032 0003
 MOBILE : 082 554 3427

BRANCH: EASTERN CAPE
 OFFICE NO. 2, FYNH HOUSE
 STREET NO. 6
 BIZANA, 4800
 TEL: 035 251 0476
 FAX: 086 577 7713

✉ P. O. BOX 455, PORT SHEPSTONE, 4240
 e-mail: vhb@vhbassociates.co.za

PROJECT:			
ERADICATION OF PIT LATRINE FOR: NOMAFU HIGH SCHOOL EMIS No: 500234321			
ADMINISTRATIVE DESCRIPTION: PORTION 9 OF THE FARM BOMVU 17485 REYETOWN, MAMINAYATHI DISTRICT MUNICIPALITY			
DRAWING: STAFF ABUTLION			
DESIGNED BY V. BRIDGLALL		DATE	JULY 2026
DRAWN BY J. DUKE		SCALE	AS SHOWN
CHECKED BY V. BRIDGLALL			
DIN NO. DT 26/08		SHEET No. 3M2F1D	REV A