



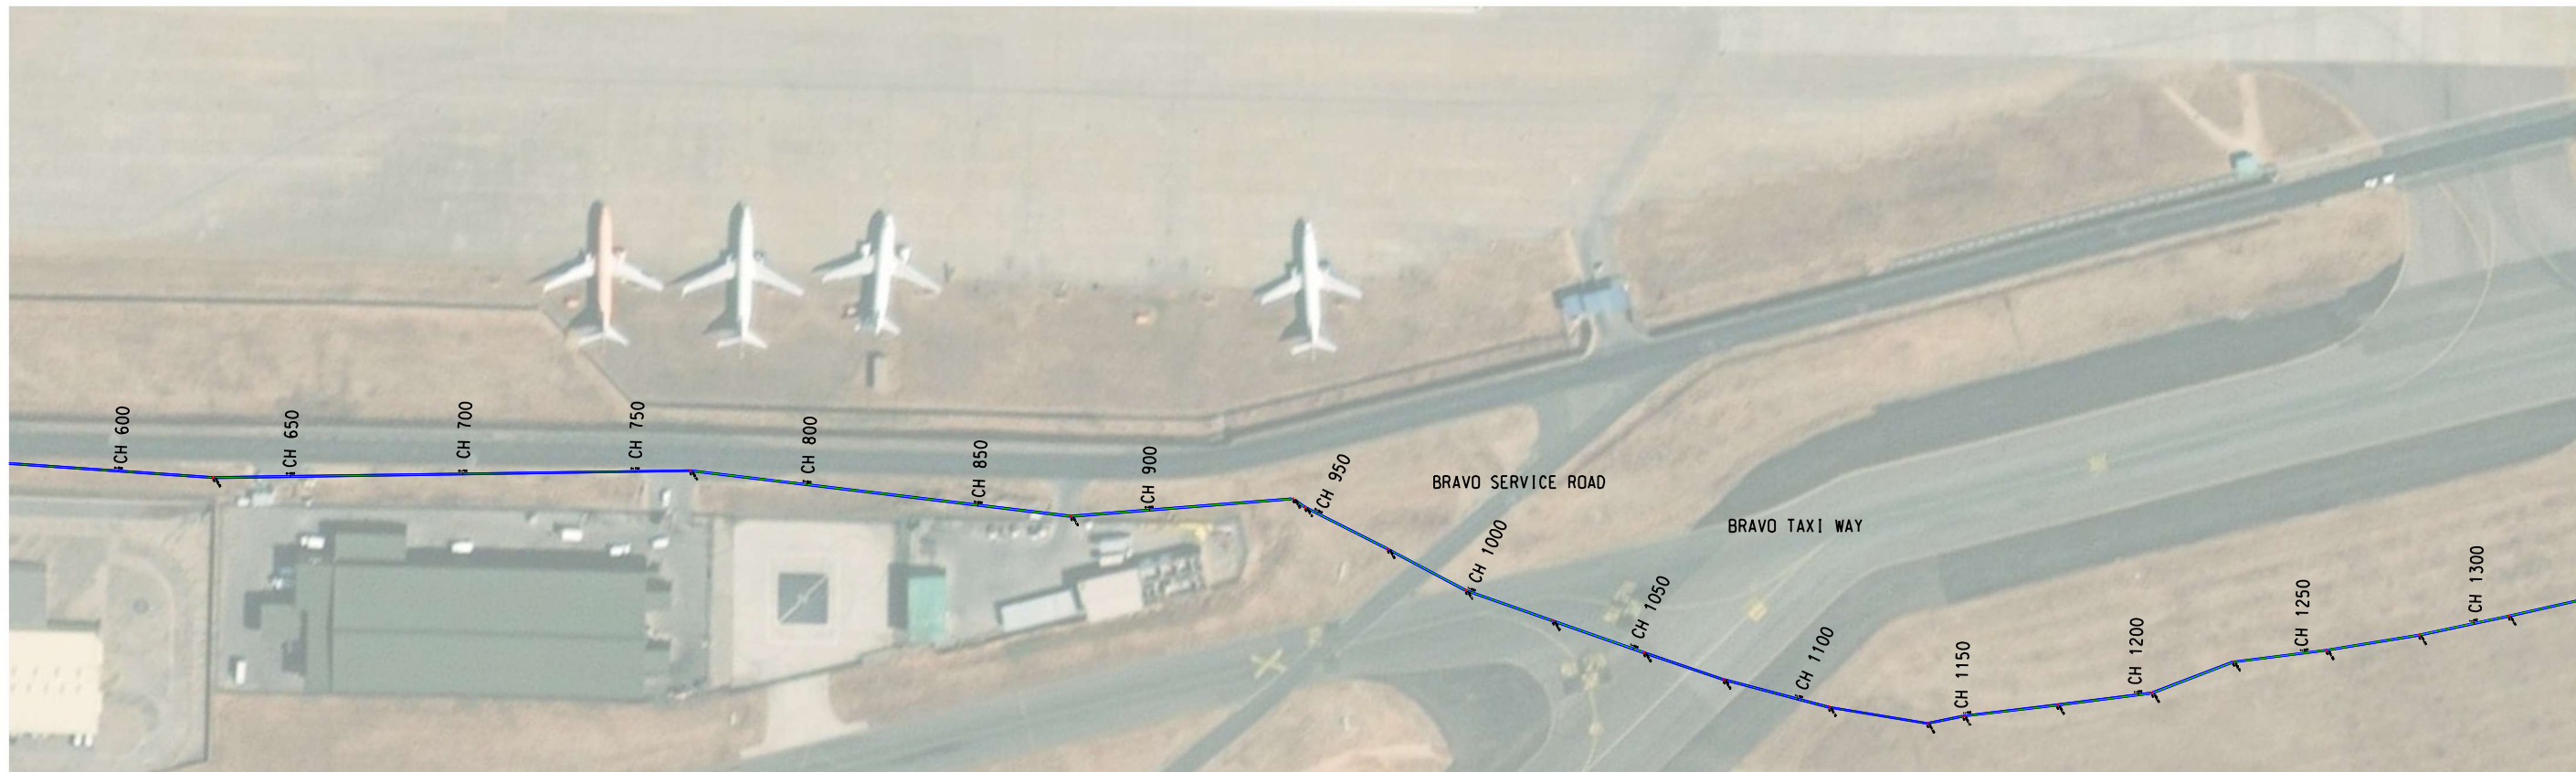

LAYOUT

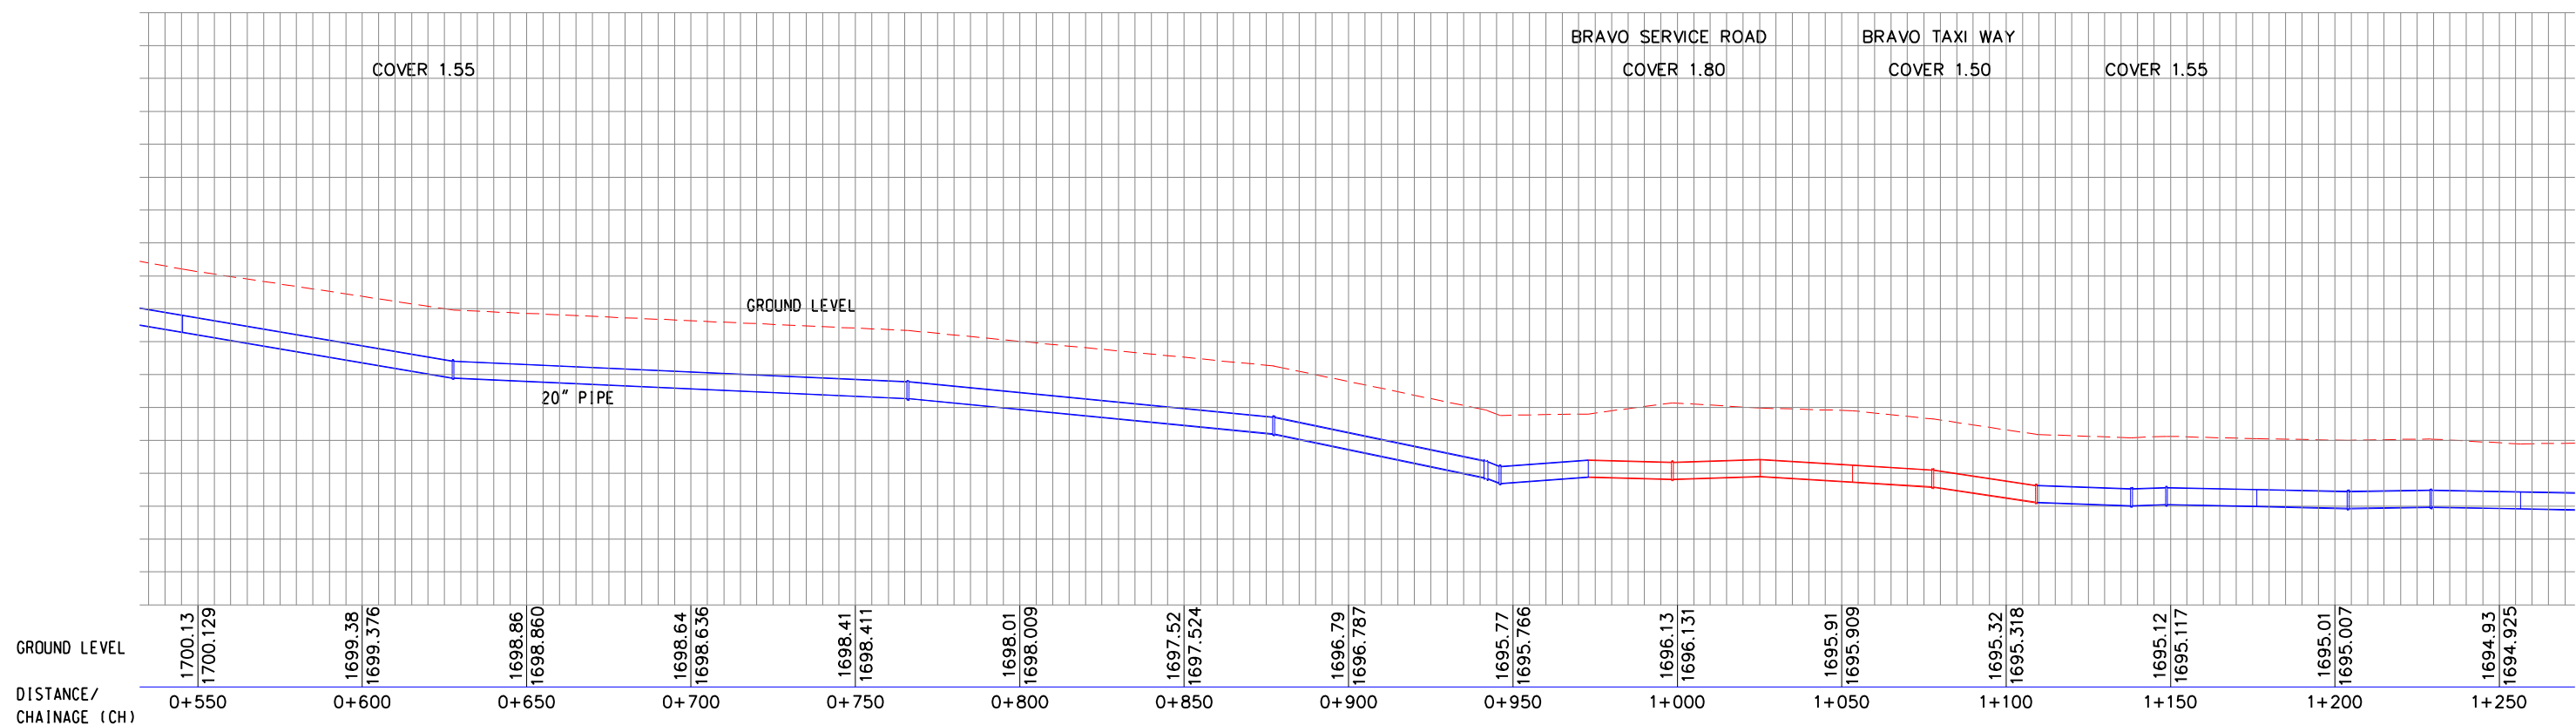

LONG SECTION: CH 600 - 1200

SQUAD CHECK				LBE JOB No. L23638																
DISCIPLINE	NAME PRINT	SIGNATURE	DATE	REFERENCE DRAWINGS			Copyright LBE ©All rights reserved.		CLIENT PROJ No	NAKO LBE		www.nakogroup.com mail.lbe@nakogroup.com		CAD MODEL NO:	.DGN					
				CLIENT DRAWING NUMBER	LBE DRAWING NUMBER	DESCRIPTION	No.	REVISION DESCRIPTION			DRAWN	CHECKED	APPROVED	ENGINEER	DATE	DRAWN	P SMITH	DATE	UNIT/ SECTION	MEGCHEM - ACSA 20 INCH FUEL FEEDER LINE REPLACEMENT LAYOUT & LONG SECTION 2 CH 600 - 1200
							DA	FOR INFORMATION ONLY (NAKO LBE-L23638)			PS	RN		ET	2025/01/29	CHECKED	R NEL	DATE	AREA	
																		DATE		
PLEASE CHECK AND RETURN AS SOON AS POSSIBLE																				
											DIMENSIONS IN mm UNLESS OTHERWISE STATED					SCALE:	DWG. SIZE A1	CLIENT DWG No.	003	0A