


SYMBOL	DISRIPTION
GRDF 2	Female seats: 2 female seats and 1 disabled
GRDM 1	Male Toilets: 1 male seat,1 disabled and 2 urinary
MD 1	Male Toilets: 1 male seats,1 disabled and 2 urinary
SDF 2	Female Toilets: 1 female seats,1 disabled
SDF 2	Staff Female Toilets: 2 female seats and 1 disabled
SDM 1	Staff male Toilets: 1 male seat,1 disabled and 2 urinary
MD	Pit Toilets to be demolished

SCHOOL ENROLMENT				SUPPORT STAFF			
YEAR	NUMBER OF GIRLS LEARNERS	NUMBER OF BOYS LEARNERS	TOTAL	YEAR	MALE	FEMALE	TOTAL
2017	105	103	208	2017			
2018	103	101	204	2018			
2019	110	99	219	2019	5	9	14

PRINCIPAL: JIM KGOSANA			
0833706952			
BENCH MARK			
NAME	Y	X	Z
A1	+42339.30	+2648351.93	+982.83
A1	+42373.42	+2648327.71	+983.39

TOILET BLOCKS								
FEMALE TOILETS	MALE TOILETS	FEMALE STAFF TOILETS	MALE STAFF TOILETS	GRADE R MALE TOILETS	GRADE R MALE TOILETS	TOTAL TOILETS BLOCKS		
0	3	3	2	3	2	5		

COORDINATES				
BUILDING	POINTS	Y	X	Z
SDF1	A1	-2648268.5706	-42307.4951	
	A2	-2648265.0439	-42309.6475	
	A3	-2648267.1622	-42309.6475	
	A4	-2648270.689	-42307.4951	
SDM1	B1	-2648248.8675	-42307.6036	
	B2	-2648245.3729	-42305.6828	
	B3	-2648243.1869	-42309.66	
	B4	-2648246.6816	-42311.5808	
GRDF3	C1	-2648240.048	-42338.444	
	C2	-2648243.1343	-42332.7019	
	C3	-2648238.0242	-42329.9556	
	C4	-2648234.9379	-42335.6977	
GRM1	D1	-2648236.9796	-42346.0924	
	D2	-2648234.0225	-42344.4022	
	D3	-2648232.123	-42347.7256	
	D4	-2648235.0801	-42349.4158	
FD1	E1	-2648238.5497	-42285.7513	
	E2	-2648235.023	-42283.89	
	E3	-2648232.9047	-42287.9036	
	E4	-2648236.4314	-42289.7649	
	F1	-2648196.872	-42294.3434	
	F2	-2648193.3773	-42292.4226	
	F3	-2648191.1914	-42296.3998	
	F4	-2648194.686	-42298.3206	

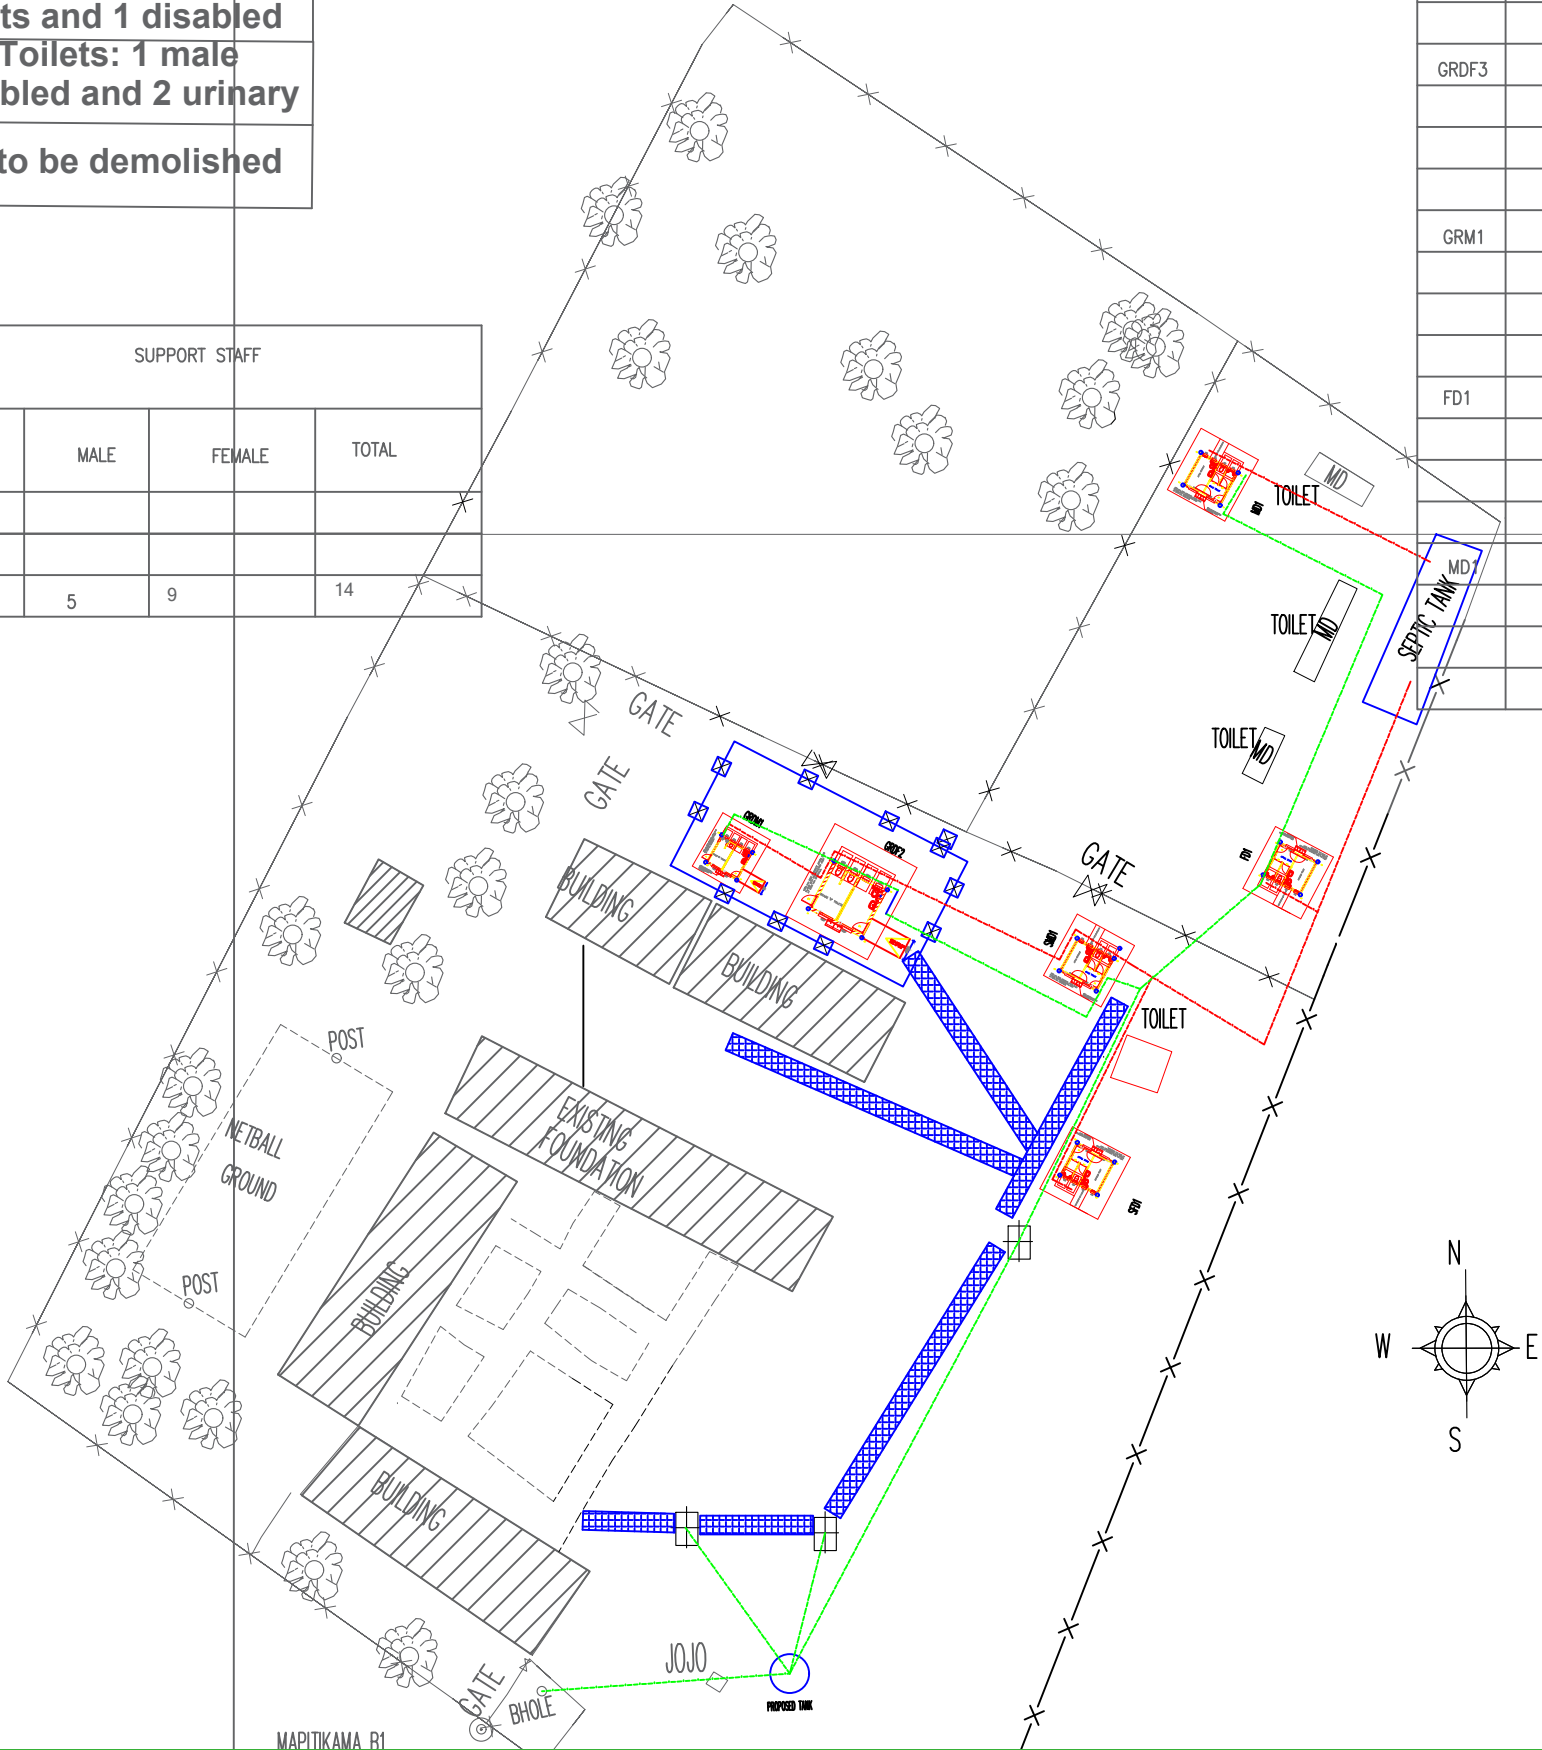

NO	DATE	REVISION	DRAWN

LEGEND

BUILDINGS

WATER TAP

JOJO WATER TANK

TREE

SURVEY PEG

POWERLINE

FENCE

WALKWAYS

MESH WIRE

RETICULATION NETWORK

SEWER NETWORK

ENVROLOO

CONSULTANTS



TSHASHU CONSULTING & PROJECT MANAGERS

NO 6 HANS VAN RENSBURG
POLOKWANE
0700

TEL (015) 291 4365
FAX (015) 291 5392

ARCHITECT

ARCHI SA ARCHITECTS
14 LIMASSOL
ISMINI OFFICE PARK
BENDOR
0699

IMPLEMENTED BY



THE MVULA TRUST
8A LANDROS MARE STREET
POLOKWANE
0699
TEL: 015 291 2405 FAX: 015 291 1270

SPONSOR



Department:
Basic Education
REPUBLIC OF SOUTH AFRICA

PROJECT
School water and sanitation appointment to provide planning supervision and project management for construction of school water and sanitation facilities for cluster 16 in Waterberg District of Limpopo Province: Mapitkma Primary

PROVINCE: LIMPOPO

DRAWING TITLE
SITE DEVELOPMENT PLAN

EWIS NUMBER	DISCIPLINE	DRAWING No.	STATUS	REVISION