


 \wedge

DETAIL 4 Detail plan of header course edge around existing tree 1:20

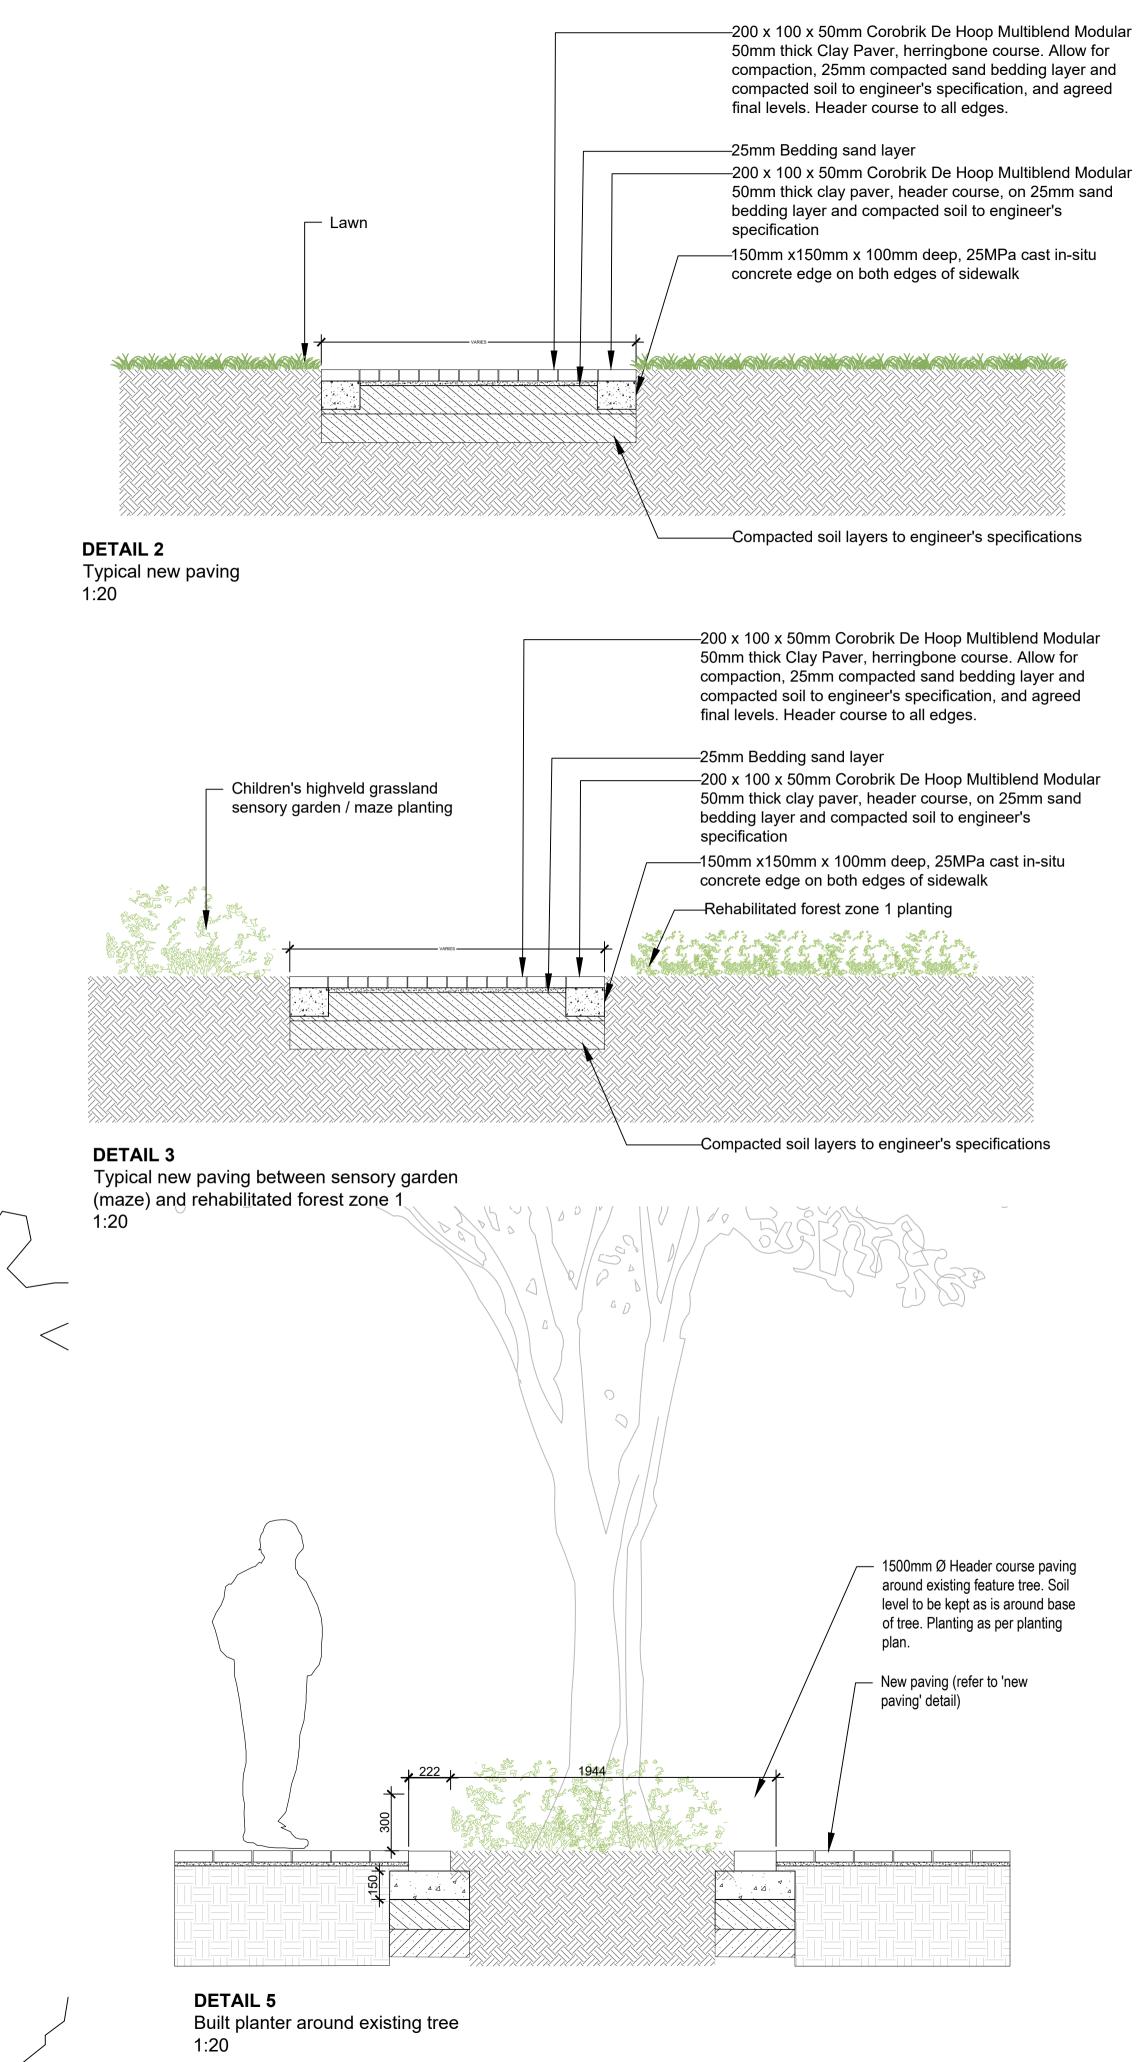

u	I	а	r
•			

		ncies to be	ad in conjunction wi reported to the arc in conjunction with	chitects prio	or to work comm)
. This		nust not b						/
Rev	vision	3						
00	date 19/05/2023	TENDER	desc	cription				
<u>.</u>	neu	Itan						
		umber:	:					
	kи		Pkwpcreate.com v.kwpcreate.com (0) 343 9141		Groenkloof 0027	Tel+27(0) 1 2 3 4	t Arcadia 0083 PC 39141 Fax +27(0)123	3439524
		archi urbai lands	itects n designers scape architects ect managers & mentors		Kempton Park L Kempton Park 162 Nelspruit 3 Zel	aw Chambers 20 Tel +27(0)1193 orina Crescen	39141 Fax +27(0)12 20 CentralAve PO 703343 Fax +27(0)11 t WestAcres PO 512188 Fax +27(0)7	B o x 3 7 8 9 9 7 0 3 3 4 2 8 o x 1 8 7 9
Cour			Professional Nun	nber	_{Name} S. Le Gra	nge	Signature	
	ojec	t	20368		S. Le Gra	119e		
	ation:	-	SANBI Preto	oria Natio	onal Botanic	al Garden	s	
Erf/ I	Farm p	ortion						
	l Parce							
∟and	!	ng Ti	itle					
Dra				2 01		~		
Dra 22.	.42 \$	SAN	BI PNBC ent Garc		ildren'	S		
Dra 22. Ed	. 42 S u-ta tails	SAN inmo 1	BI PNBC ent Garc	den	ildren'	S		
Dra 22. Ed De	. 42 S u-ta tails	SAN inmo 1	BI PNBC	den	ildren'	S	SCALE	PAGE SIZ

Drawing Number 22.42_PNBG_LA_301_00