


## MW036

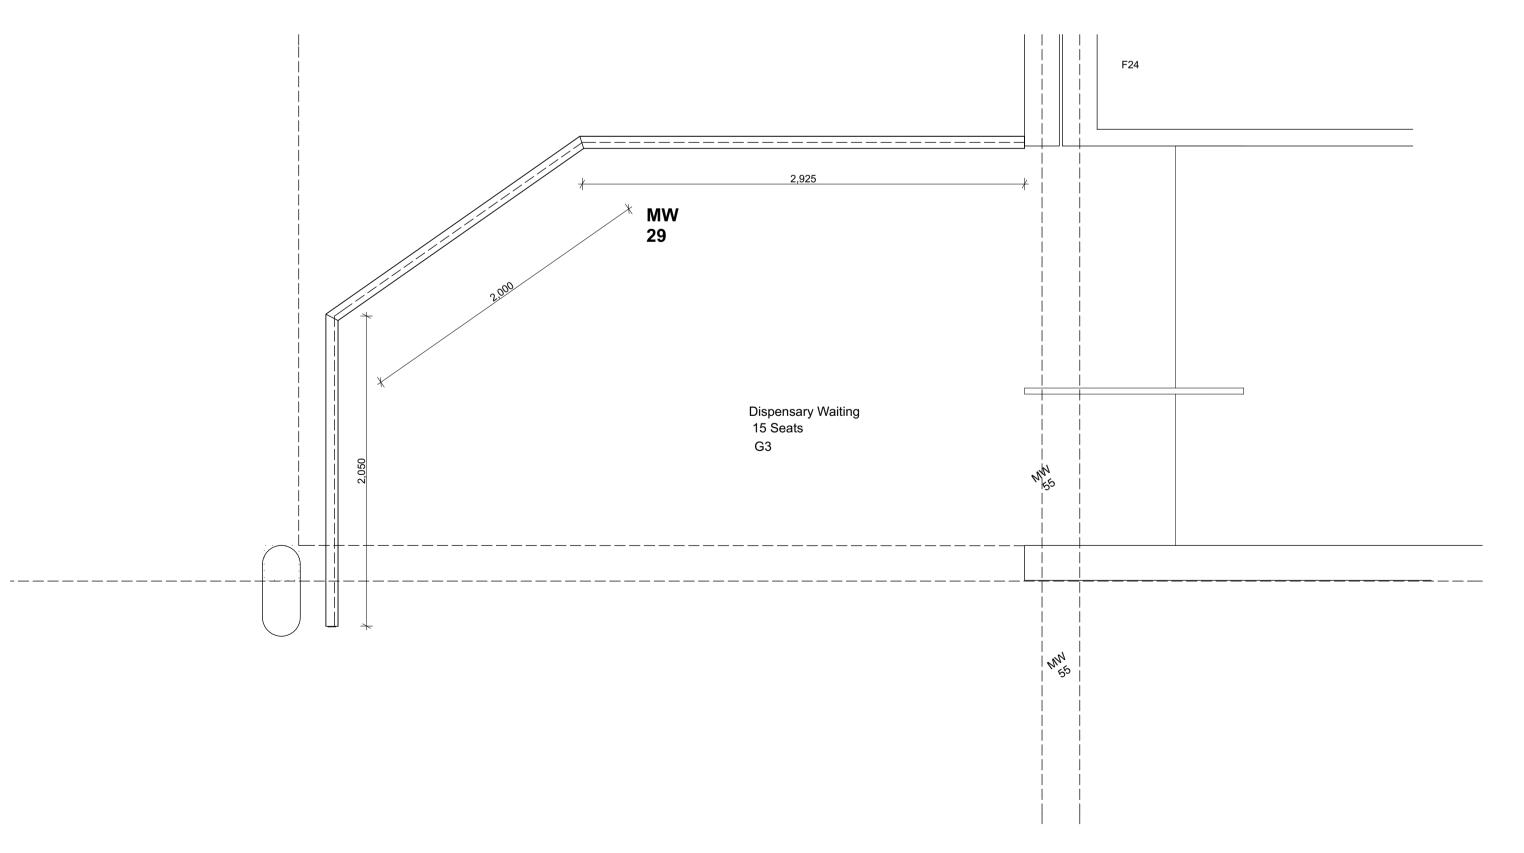

	REVISIONS		
D.	Description	Date	Ву

## HEALTH DEPARTMENT SIGNATURES

DEPUTY DIRECTOR GENERAL \_\_\_\_\_

HEAD OFFICE PROGRAMME / SERVICE \_\_\_\_
DISTRICT MANAGER \_\_\_\_\_

CEO / MANAGER OF THE FACILITY

DOH PROJECT MANAGER \_\_\_\_\_

IMPLEMENTING AGENT PROJECT MANAGER \_\_\_

PROFESSIONAL SERVICE PROVIDER

NAME\_\_\_\_

SIGNATURE \_\_\_\_\_ DATE \_

ARCHITECT:

ARTEK 4 ARCHITECTS (KZN) CC

Durban: 46 Lena Ahrens Road, Glenwood, Durban 4000
tel: 031 201 0445 fax: 031 201 6609 email:
admindbn@artek4.co.za

Port Shepstone: 19 Tradewinds, Marine Drive, Shelly Beach
tel: 039 682 2447 fax: 039 682 2446 email:
adminps@artek4.co.za



## SOUTHERN REGION

Project

WIMS NO. 044044: SOUTHERN REGION: PORT SHEPSTONE: DEPARTMENT OF HEALTH: PORT SHEPSTONE: PORT SHEPSTONE HOSPITAL: NEW PSYCHIATRIC WARD

Drawing Description

## Metalwork schedule- MW27-29

Scale	Drawn		Date		
Consultant Project No.	onsultant Project No.		Drawing No.		
1518		429			
DOW Drawing number	OOW Drawing number			Rev	
-				-	
Stamped by Plans Approval Commitee					

NOTE:
THIS DRAWING IS TO BE READ IN CONJUNCTION WITH THE
MATERIAL SPECIFICATION AND FINISHING NOTES.

DRAWING NUMBER: 1518 - 420 INDEX AND FABRICATION