



SECTION A-A
Scale 1:50

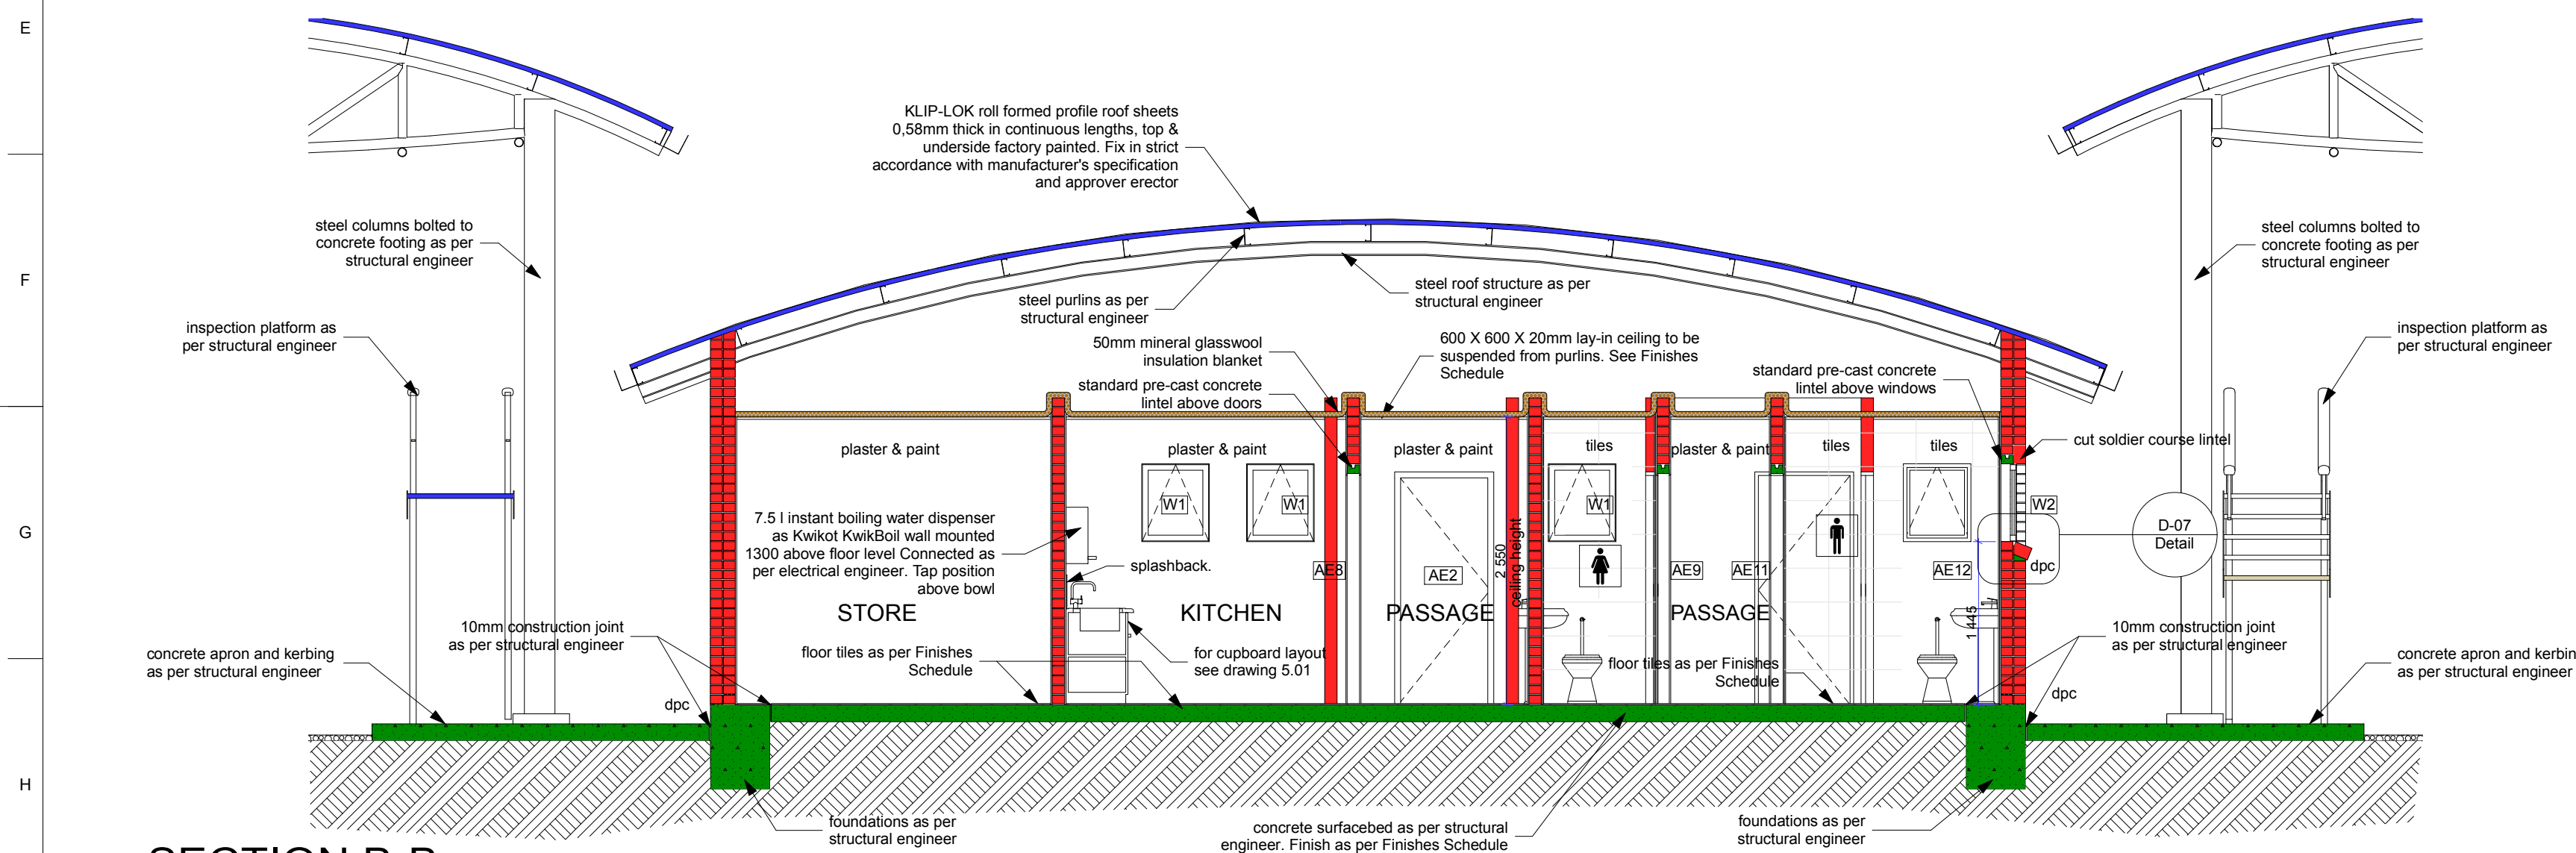

SECTION B-B
Scale 1:50

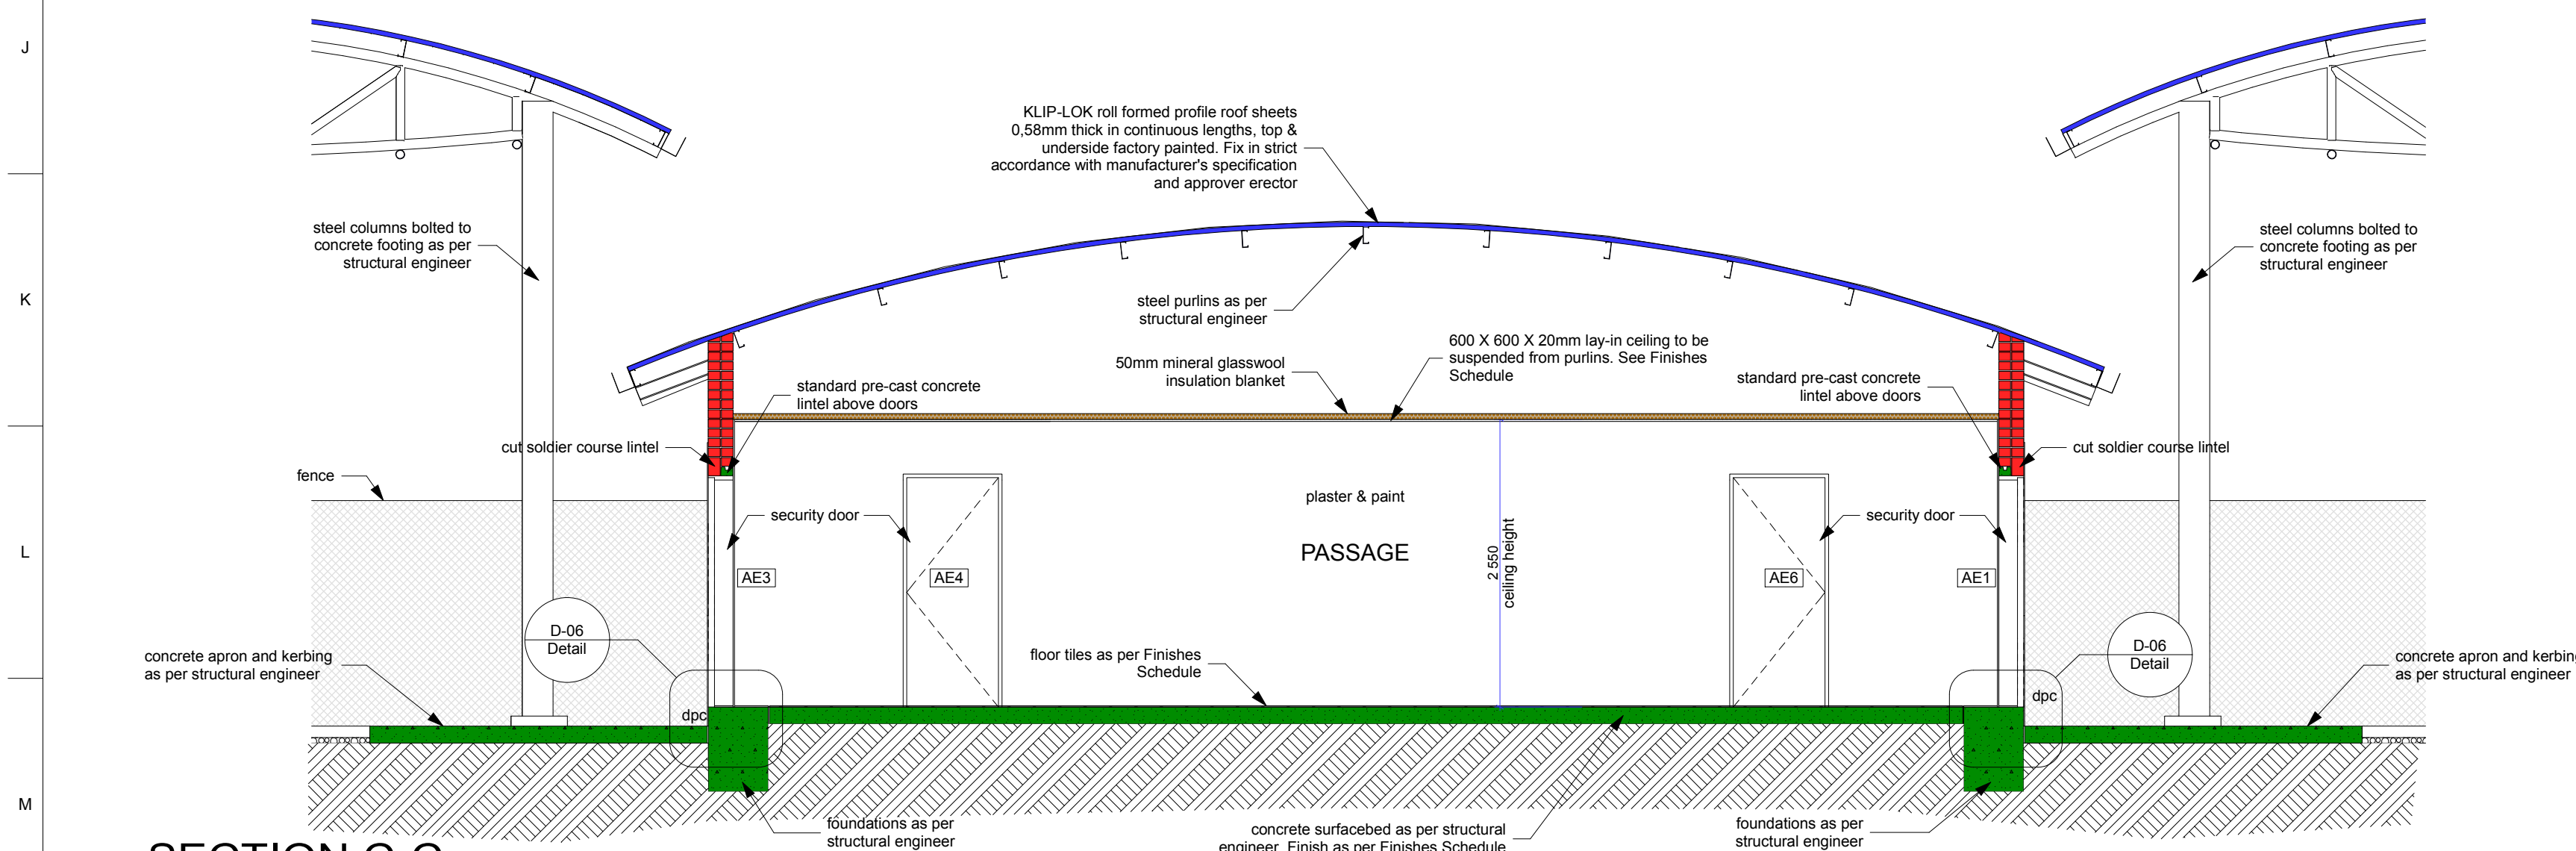

SECTION C-C
Scale 1:50

ISSUED FOR
INFORMATION

REMARKS:
Copyright reserved in favour of the undermentioned architects.
All dimensions are to be checked on site. Only figured dimensions are to be used.
Any reference to specialised work, items, finishes etc. are normally covered under preliminary amounts or PC items. If not, the contractor must still price these specialised work, items or finishes.
Any contradictions must be settled beforehand with the architect.
This drawing to be read in conjunction with Structural, Civil, Electrical and Mechanical Engineers drawings.
All materials to be paint finished as specified where supplied without factory finish.
Building work to comply with SANS 10400 National Building Regulations and SAGI (South African Glass Institute) Safety glass in doors must be marked with visible band.

TABLE - DIMENSIONS OF GLASS	
Nominal thickness of glass, mm	Maximum size of glass, meter
3	0,75
4	1,5
5	2,1
6	3,2

--	--	