



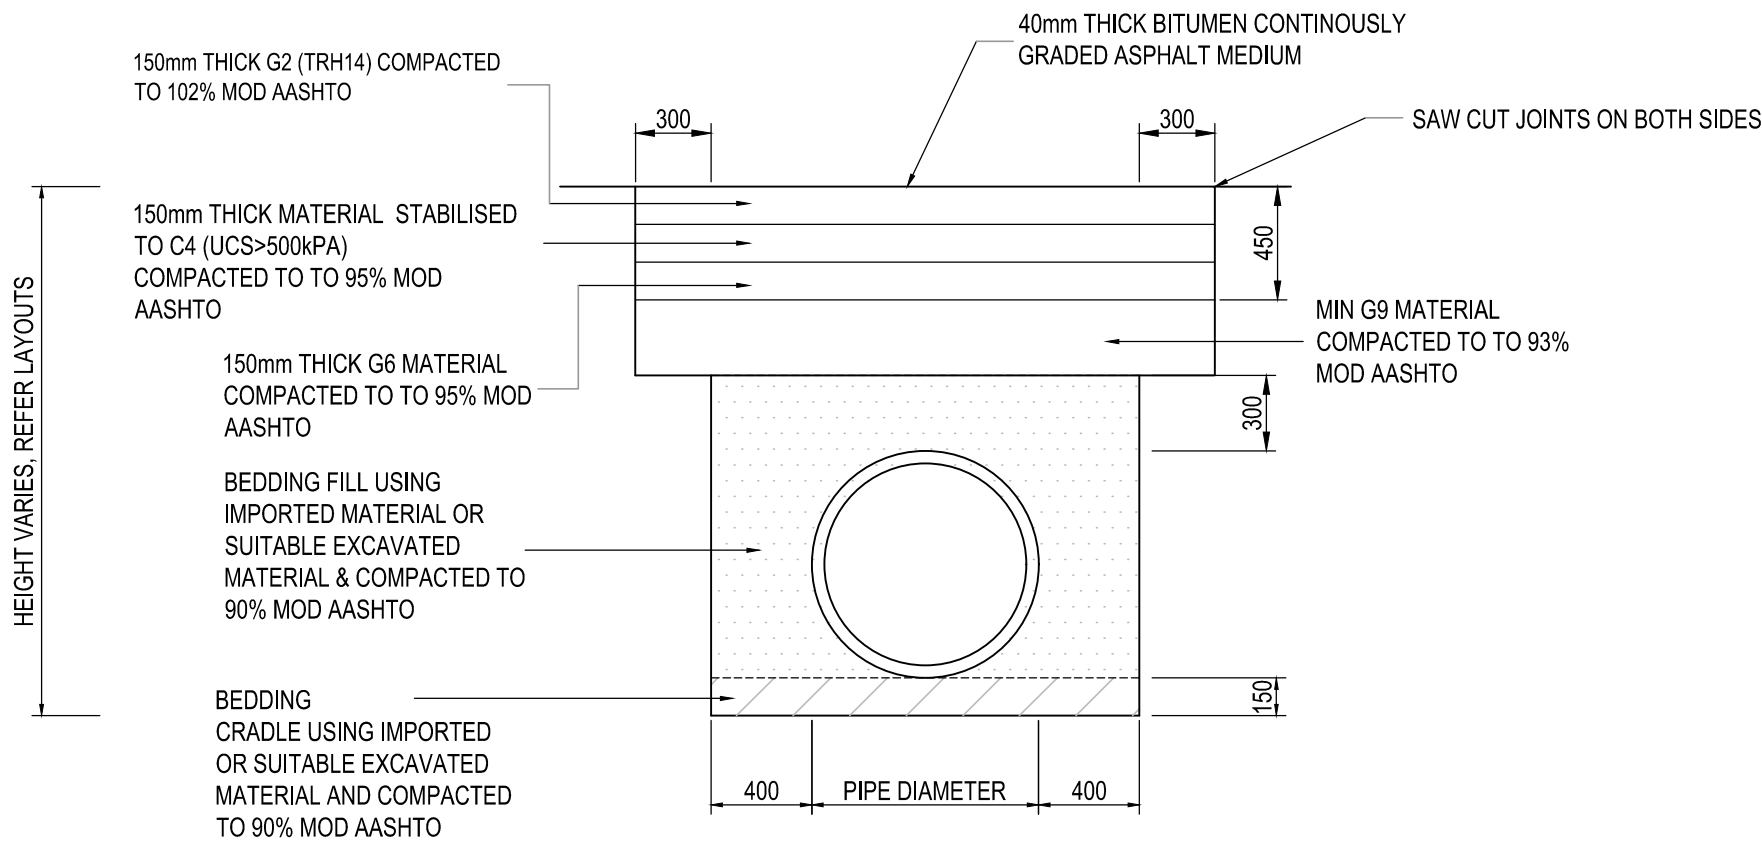


REINSTATEMENT OF ASPHALT ROAD FOR SERVICES CROSSING


SCALE 1:30

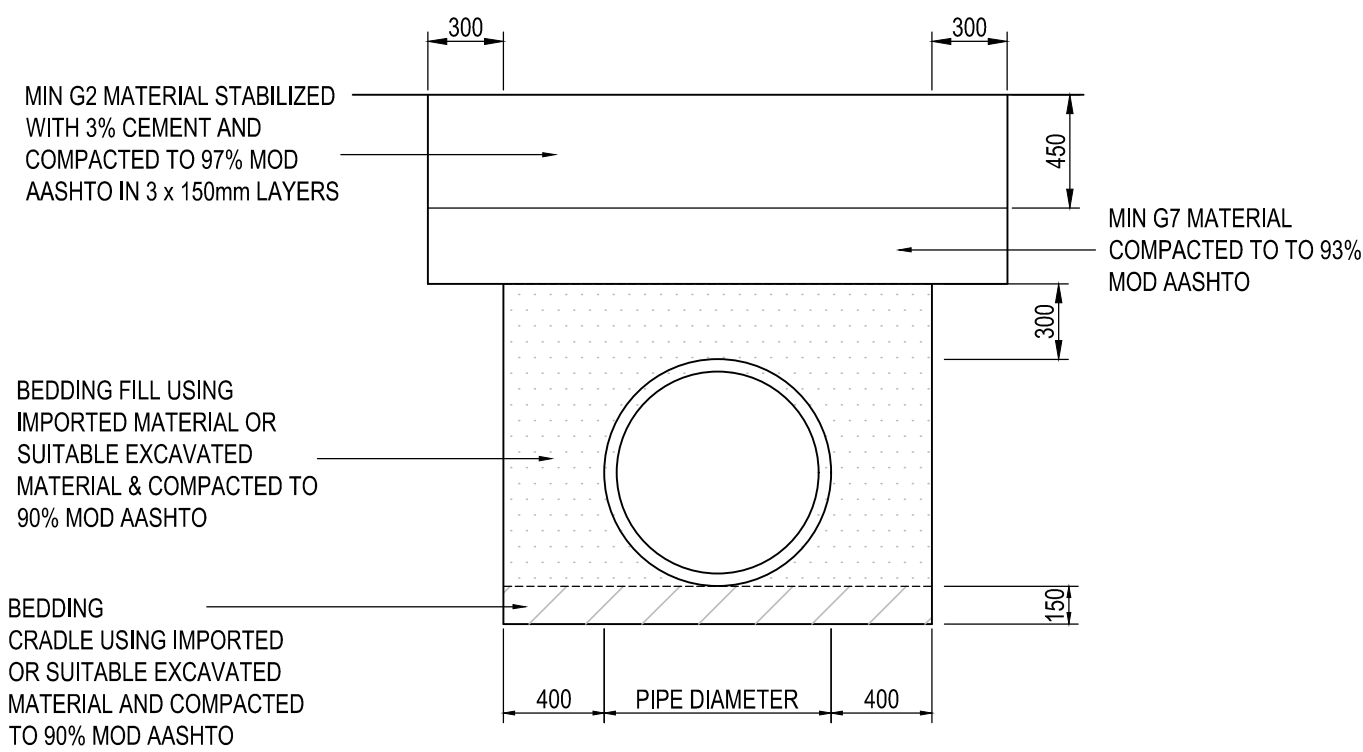


EXISTING ROAD REINSTATEMENT OF ASPHALT ROAD
FOR SERVICES CROSSING
SCALE 1:30

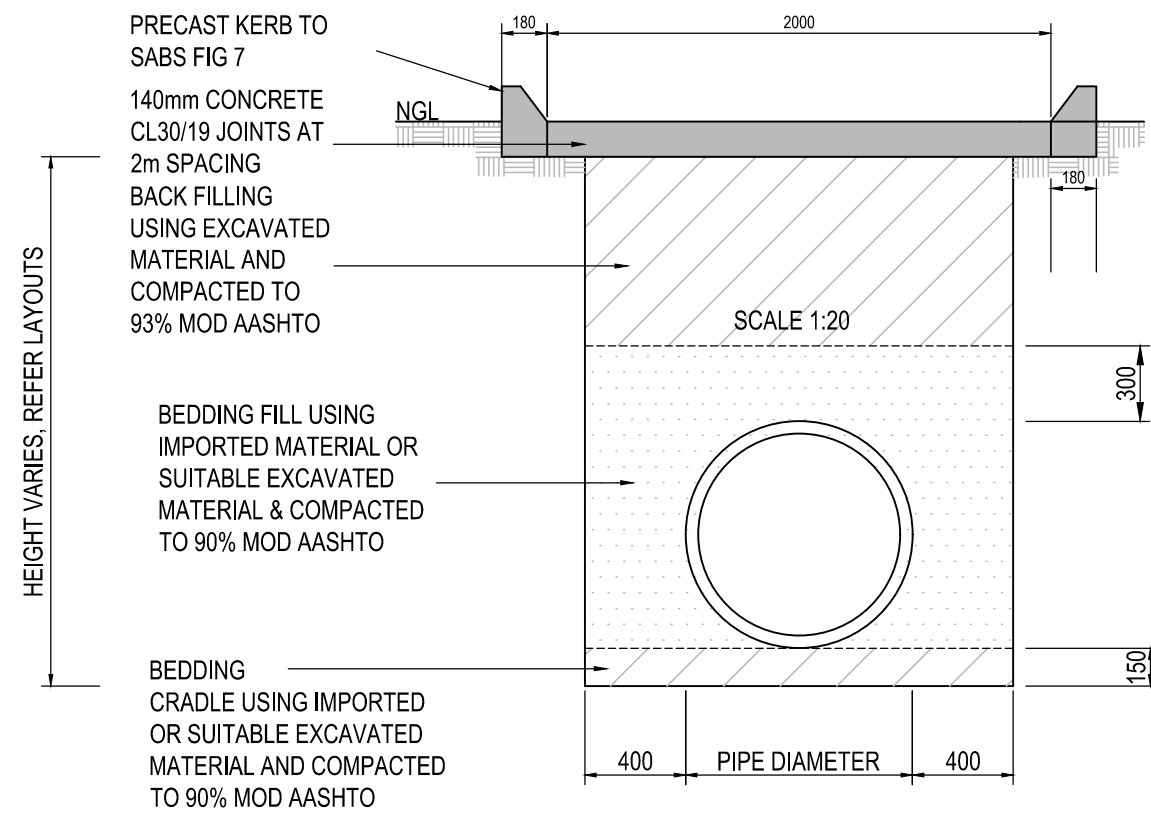

TYPICAL BEDDING CROSS SECTION FOR UNPAVED AREAS
SCALE 1:30

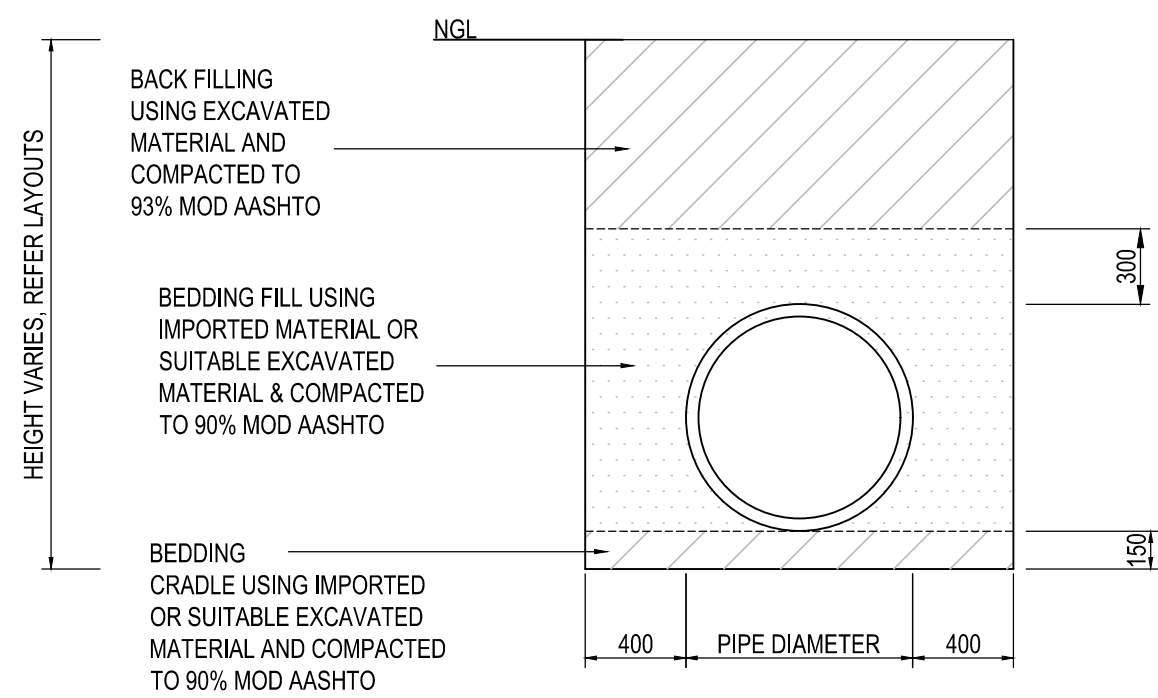

TYPICAL BEDDING CROSS SECTION FOR UNPAVED AREAS
SCALE 1:30

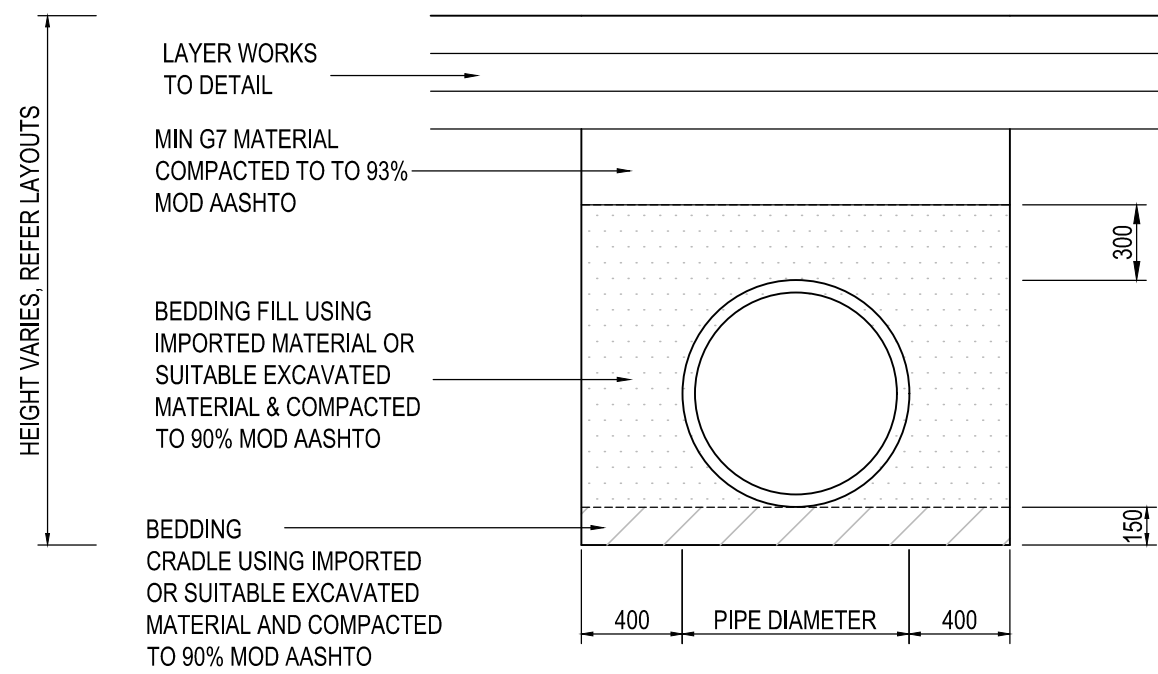

TYPICAL BEDDING CROSS SECTION FOR NEW ROADWAY
SCALE 1:30

1. STORMWATER:
 - 1.1. ALL STORMWATER PIPES TO BE LAID SOFFIT TO SOFFIT.
 - 1.2. MINIMUM PIPE DIAMETER OF ALL PIPES IS 450mm.
 - 1.3. MAXIMUM ANGLE BETWEEN ADJOINING PIPES IS 60°.
 - 1.4. MINIMUM SLOPE FOR ROAD CROSSING IN 1% AND FOR OTHER PIPES 0.67%.
2. ROADS:
 - 2.1. ALL MATERIALS FOR PAVEMENT LAYERS SHALL, UNLESS OTHERWISE SPECIFIED IN THE PROJECT SPECIFICATIONS, CONFORM TO THE REQUIREMENTS OF TRH 14.



MAQUASSI HILLS LOCAL
MUNICIPALITY

PRIVATE BAG X3 TEL: 018 596 1068
WOLMARANSTAD FAX: 018 596 1555
2630

AMENDMENTS

REV	DATE	APPROVED	DESCRIPTION
A	SEPT 2026	G.A.M	ISSUE FOR TENDER

CONSULTANT DETAIL

DITLOU CONSULTING CC
OFFICE 19 EAST 202
SANLYNN OFFICE PARK
CNR ALKANTRAND &
LYNNWOOD ROAD
PO BOX 15684
LYNN EAST
0039
TEL: (012)548-0196
FAX: (012)548-0298
EMAIL: info@ditlouconsult.co.za
I, G. MANYIKA Prof Reg Nr. 2024301981
HEREBY CERTIFY THAT THE SERVICES WILL BE INSTALLED
ACCORDING TO THE DRAWING
DATE SIGNATURE

DESIGNED

NAME: L. MODISHA... Prof Reg No.:
SIGNATURE: DATE:
NAME: L. MODISHA...
SIGNATURE: DATE:
NAME: G. MANYIKA... Prof Reg No.: 2024301981...
SIGNATURE: DATE:
INFORMATION OFFICE CHECKED
NAME: SIGNATURE: DATE:
DESIGN OFFICE APPROVAL
NAME: Prof Reg No.:
SIGNATURE: DATE:

CONTRACT

No.
8/1/2 N.J.
MBONANI
PROJECT No.
SHEET No.
1
PAPER SIZE
A1
SCALE
AS SHOWN
DATE:
SEPT 2026

LOCATION OF PROJECT

DESIGN AND SUPERVISION OF UPGRADING OF
GRAVEL ROAD TO BLOCK PAVING AT KALANGA,
MOLALE, WILLIAM OLIFANT STREETS IN LEBALENG
DRAWING NAME:
TRENCH REINSTATEMENT AND KERB OPENING DETAILS
CONTRACT NUMBER:
8/1/2 N.J. MBONANI
DRAWING NUMBER
1145K - 2 - 05D05

PROJECT STATUS

CONCEPT
DRAWING
TENDER
DRAWING
CONSTRUCTION
DRAWING
AS BUILT
DRAWING
PROJECT ENGINEER of MHLM:
NAME SIGNATURE
Prof Reg No. DATE
INSPECTOR OF WORKS of MHLM:
NAME SIGNATURE
DATE