




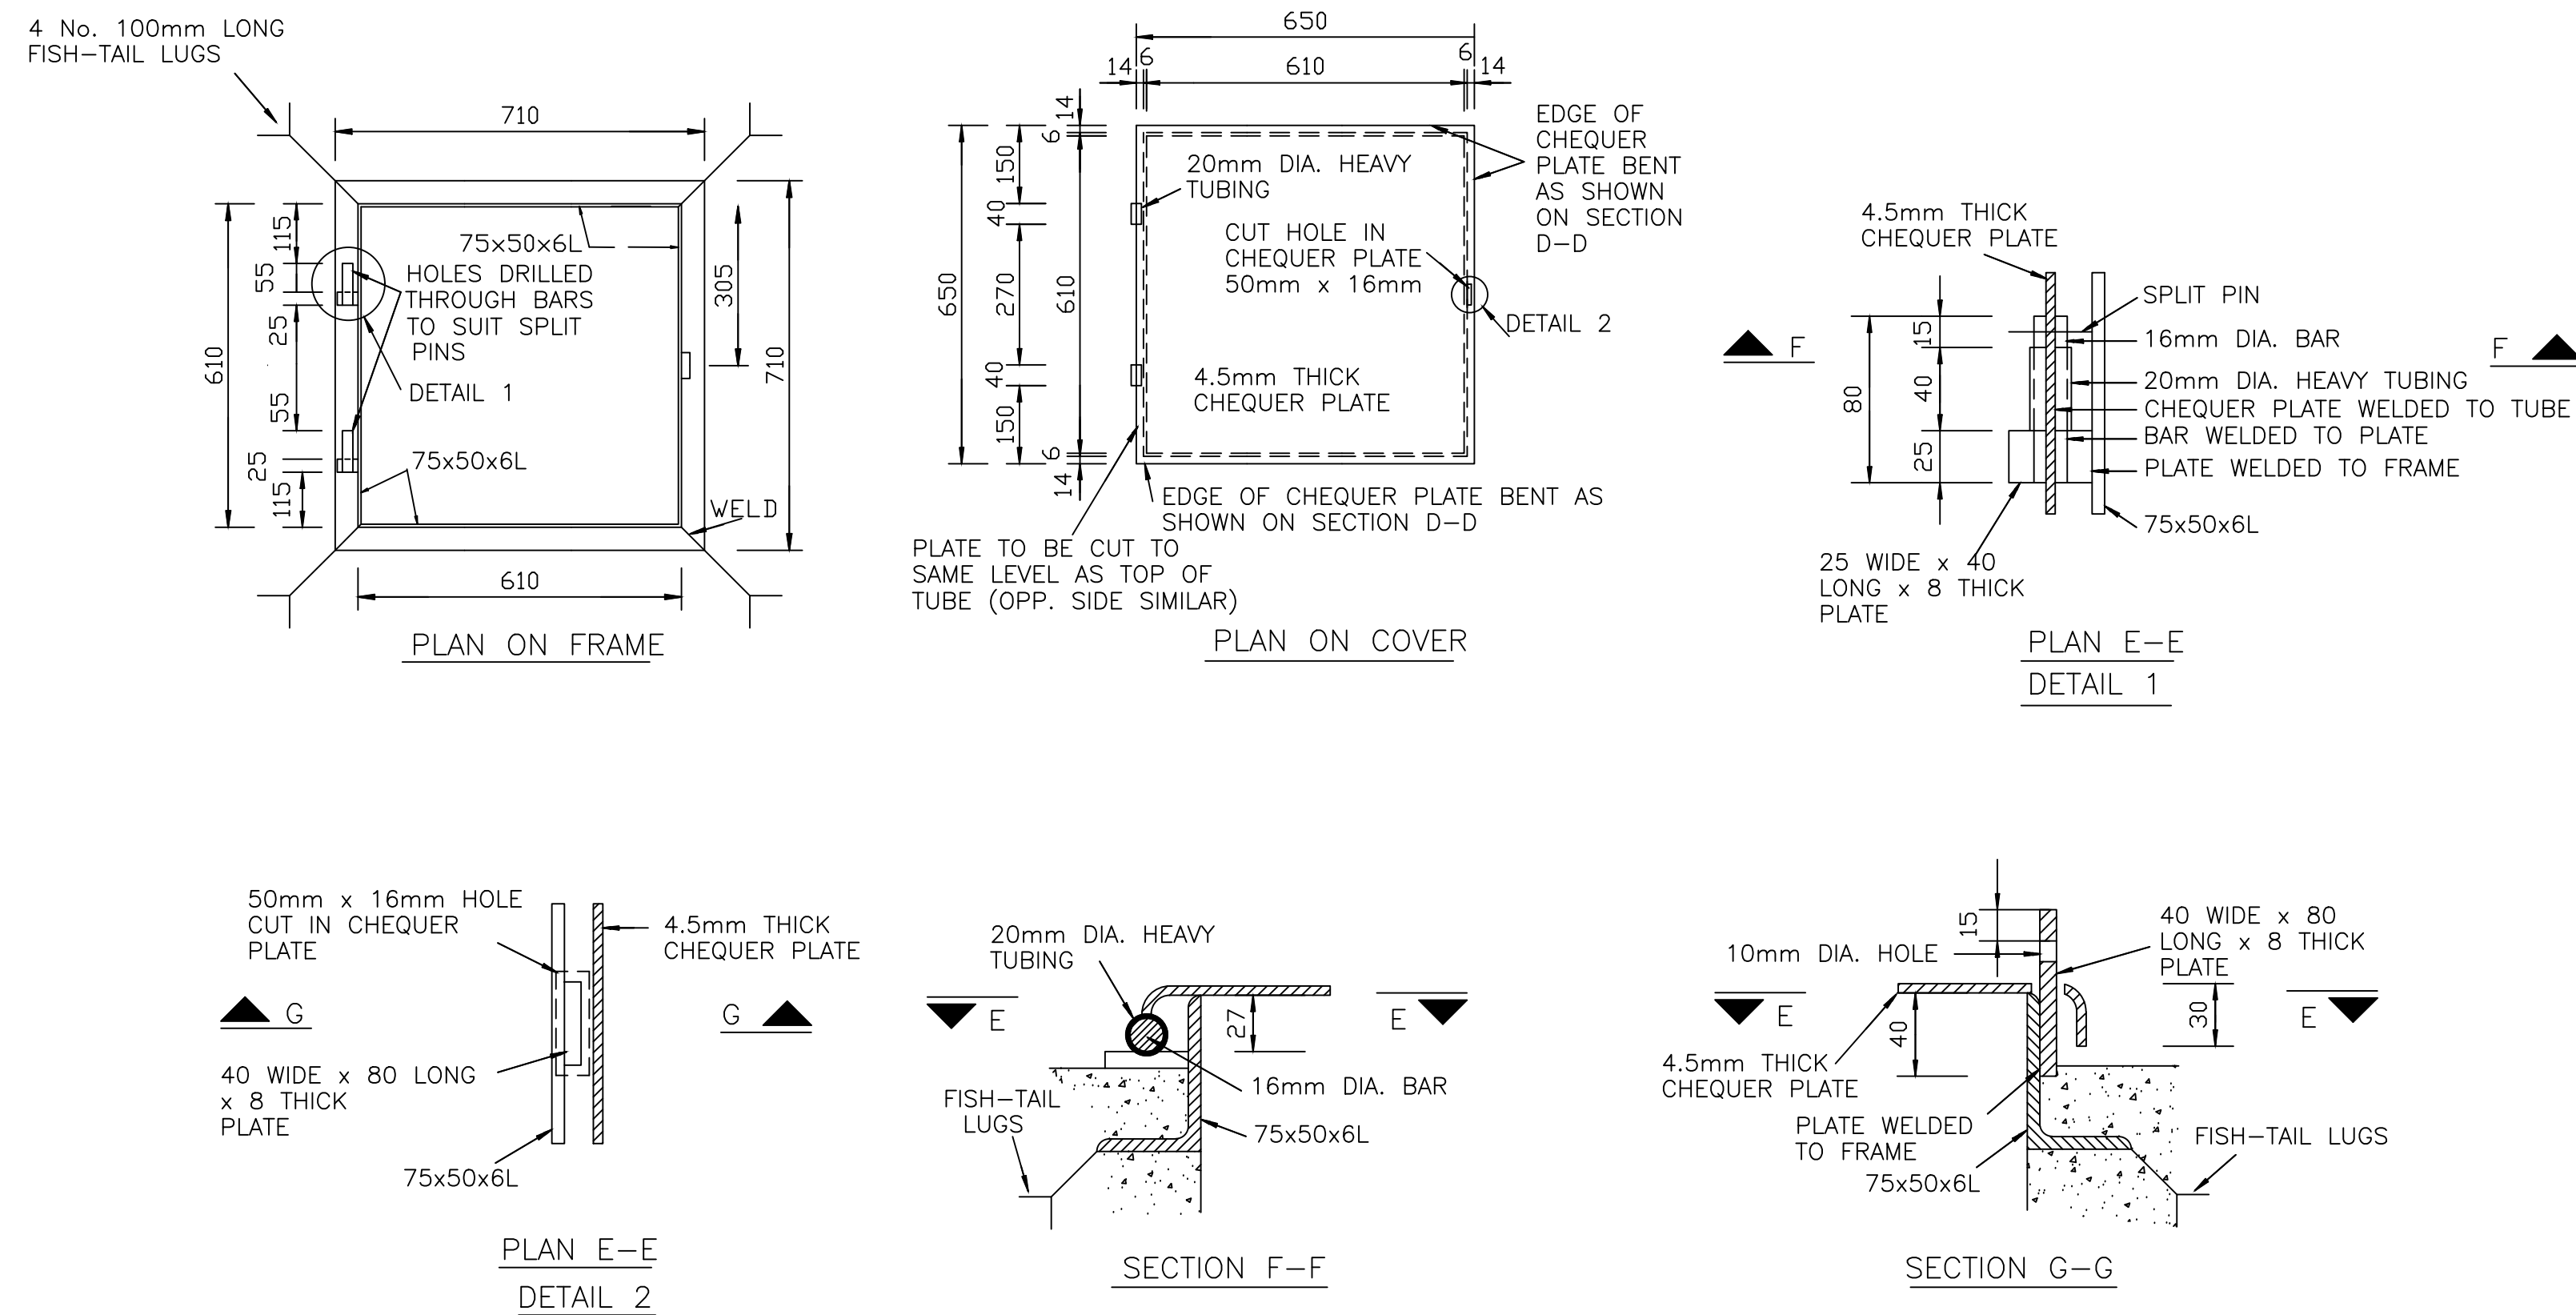


DETAILS OF 610mm SQUARE STAINLESS STEEL MANHOLE COVER AND FRAME

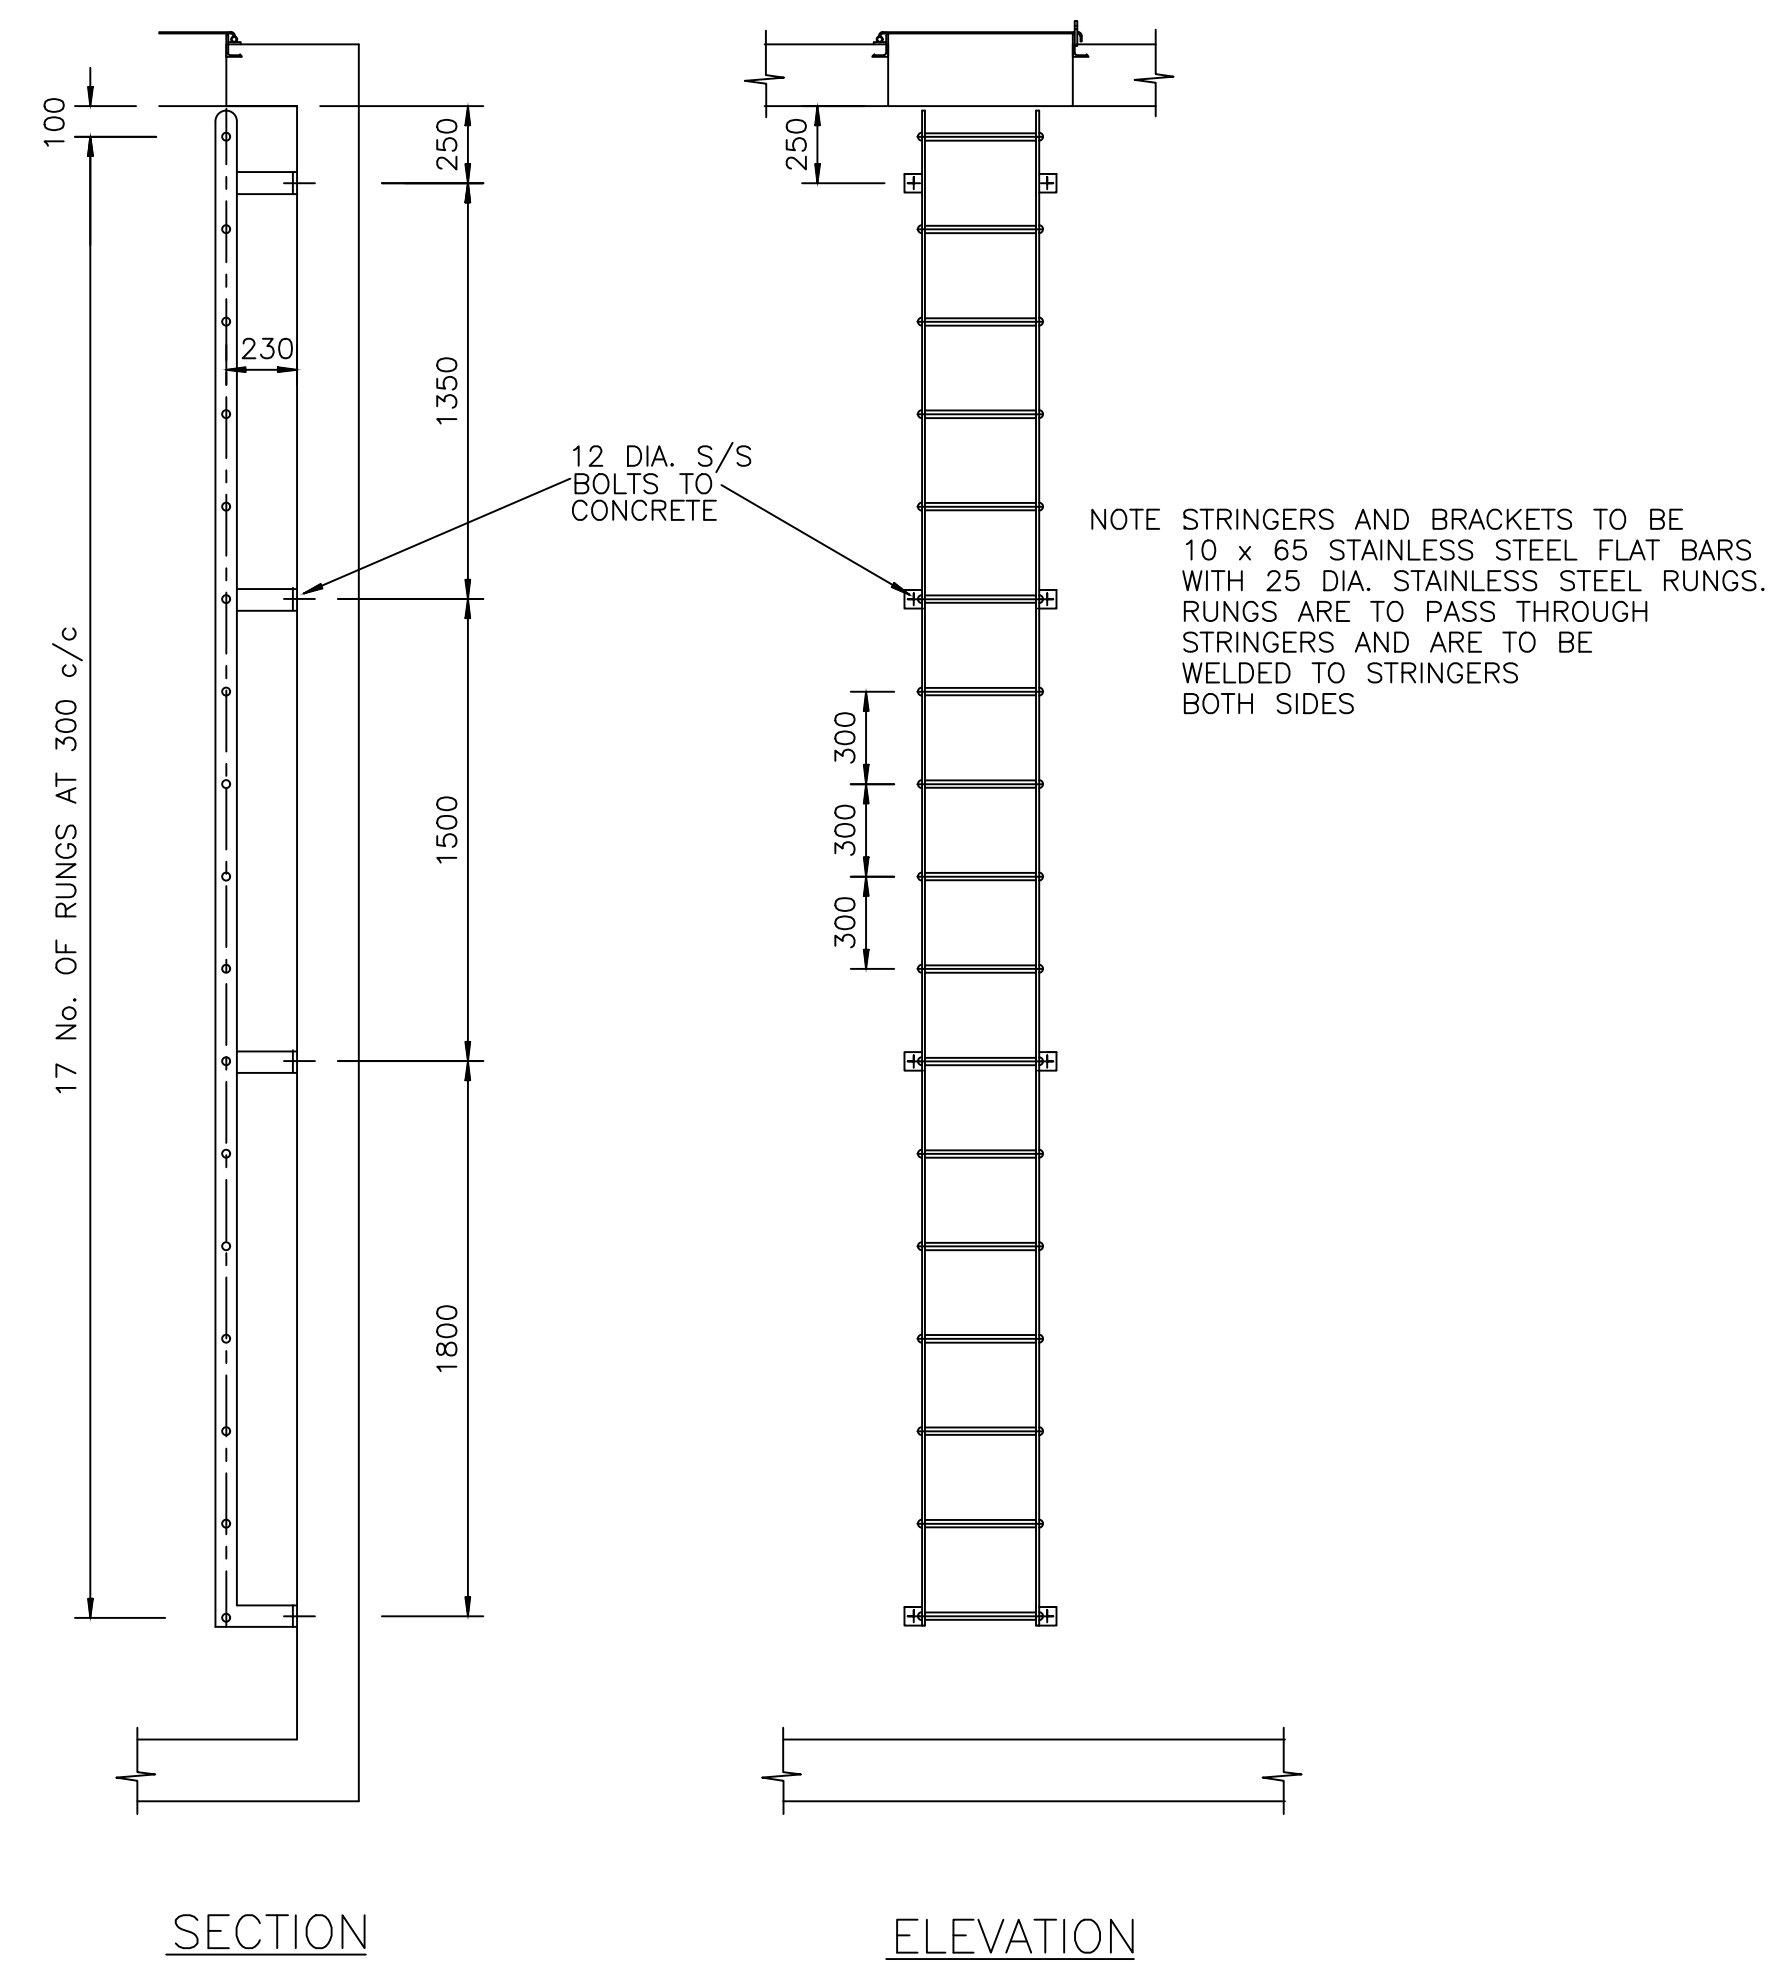


DETAILS OF STAINLESS STEEL LADDERS
IN WET WELL OF REACTOR / CLARIFIER P/S
1 : 25

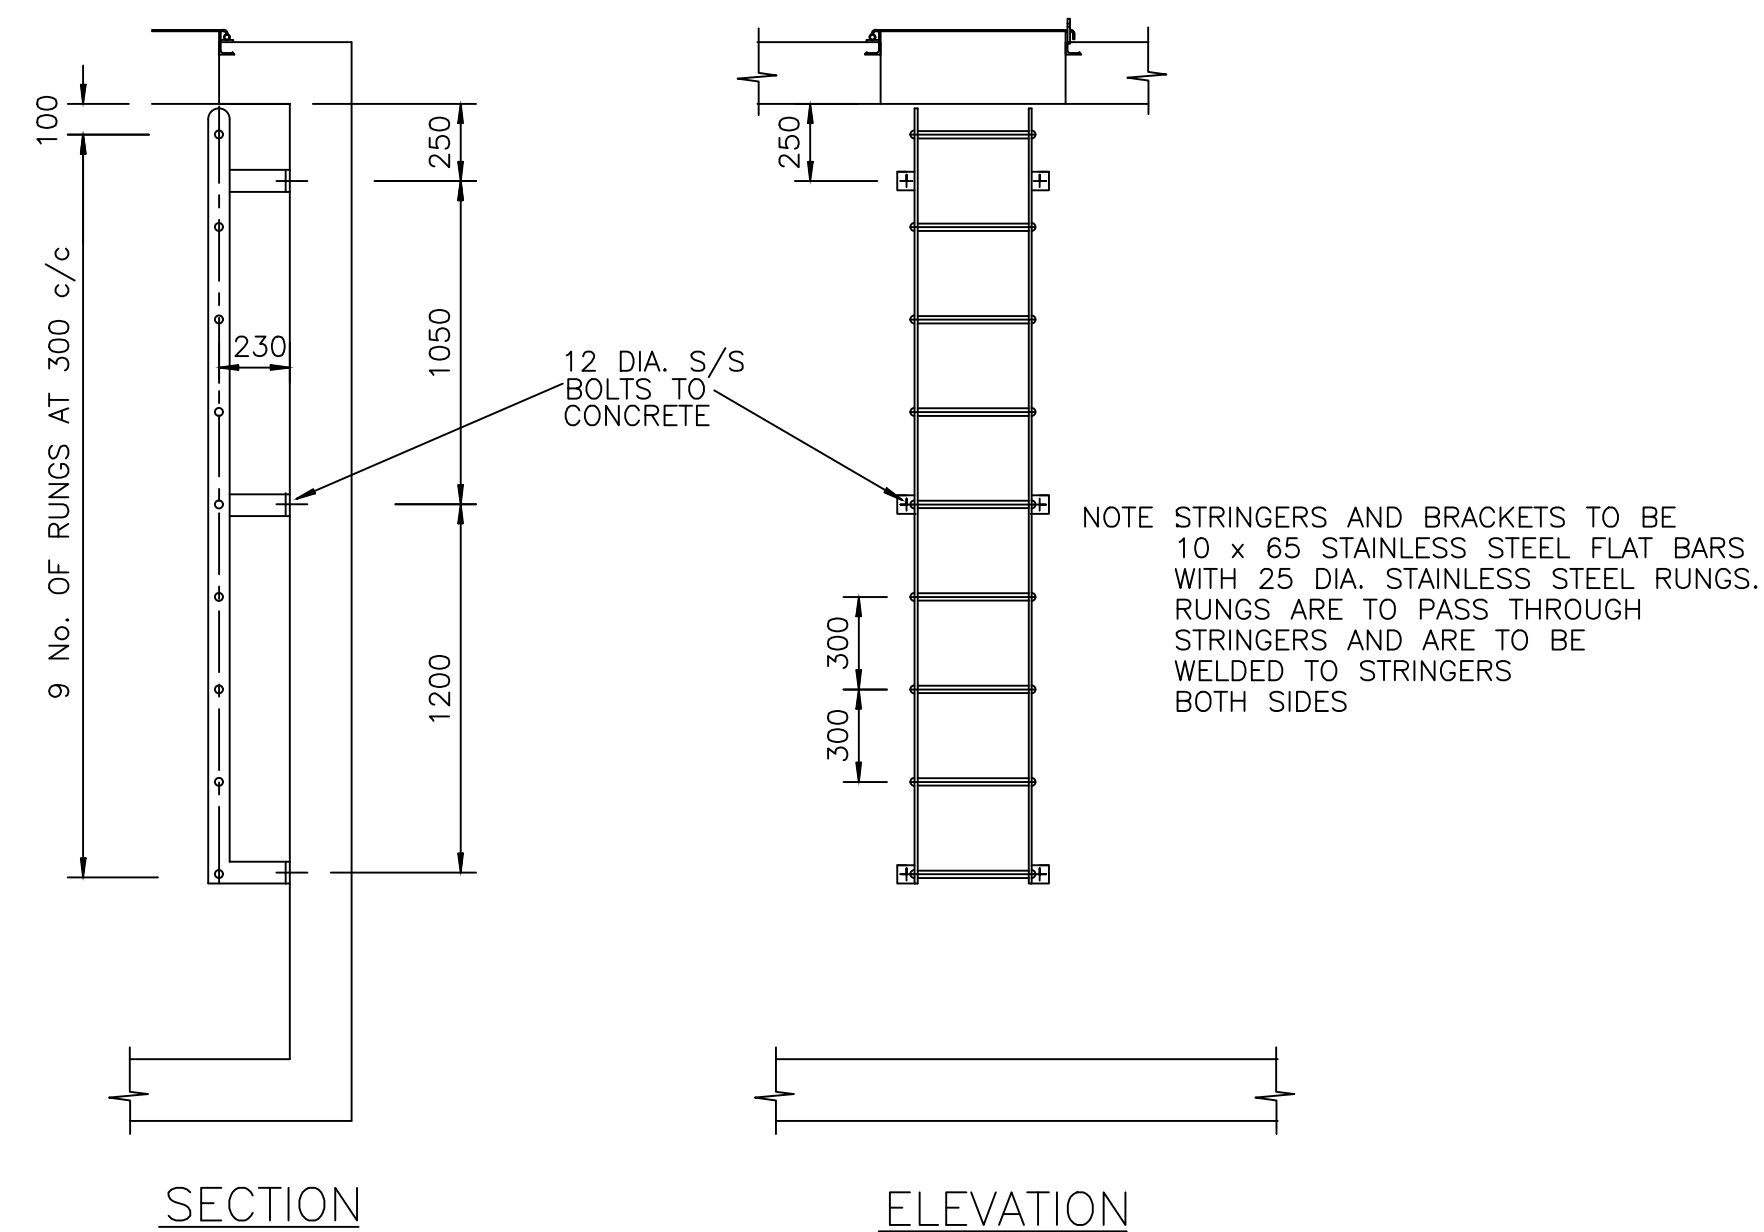

DETAILS OF STAINLESS STEEL LADDERS
IN WET WELL OF SLUDGE DRYING BEDS P/S
1 : 25

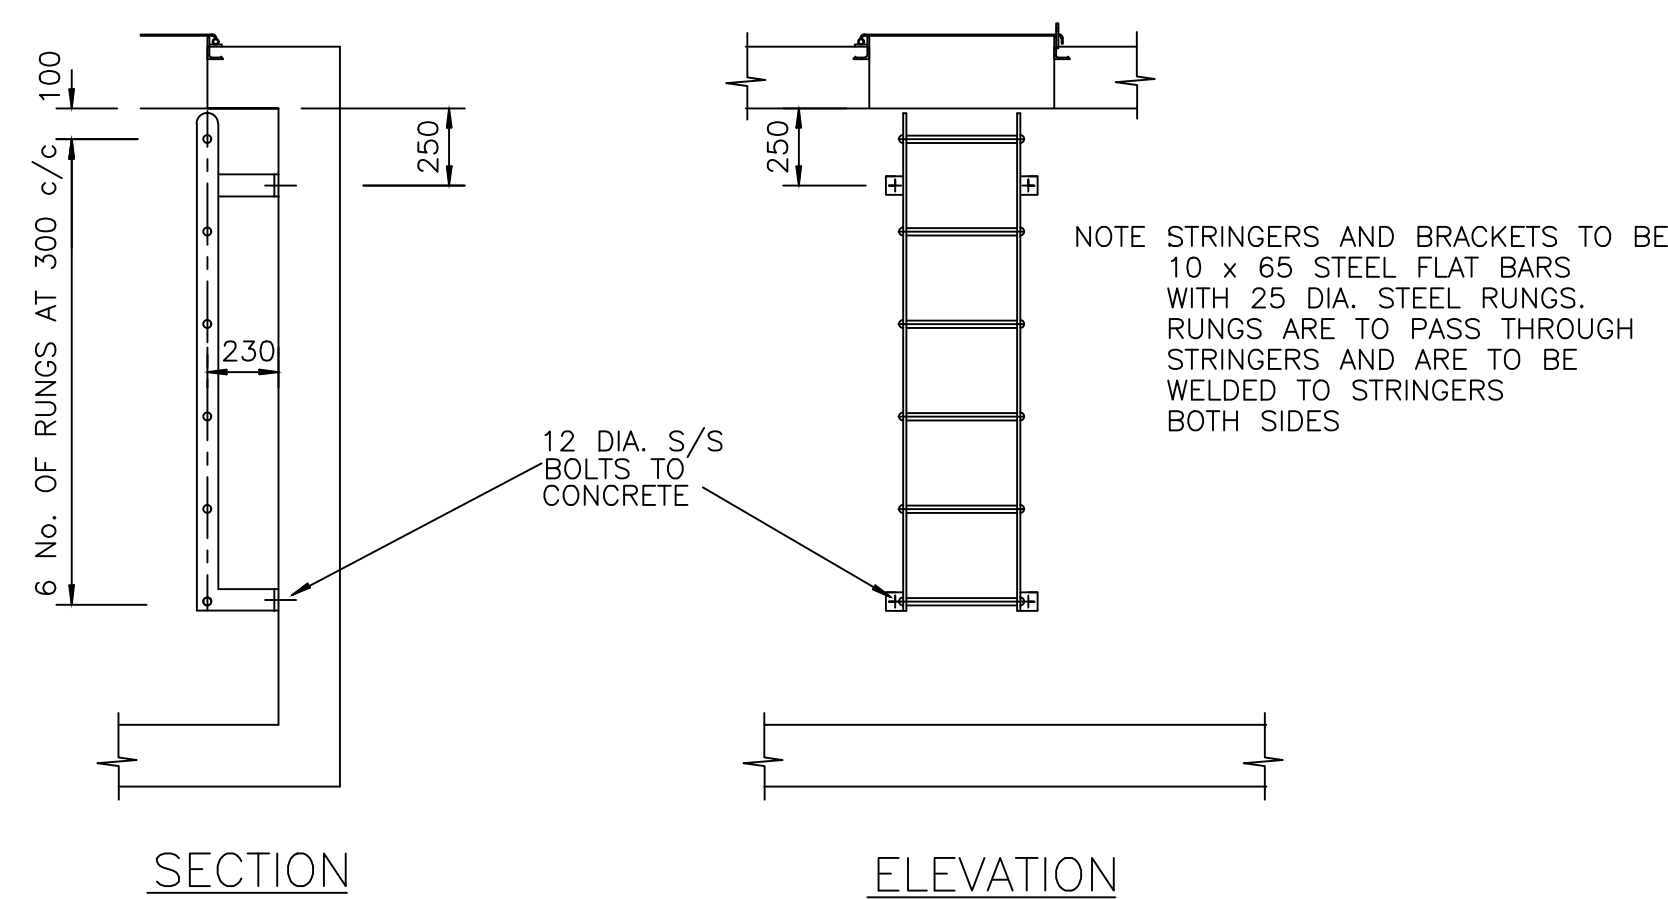

DETAILS OF GALVANISED STEEL LADDER
IN VALVE CHAMBERS - 2 No. OFF
1 : 25

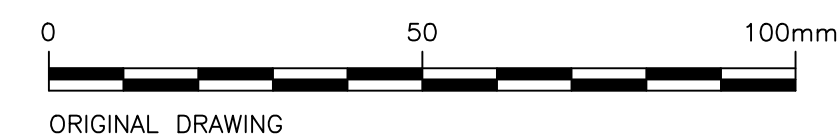

DRAWING STATUS
ISSUED FOR TENDER

ORIGINAL SCALE
AS SHOWN ON A1

ALT. DWG. No.	CONTRACT No. SCMU 002/2023/2024
SHT. No. 2 OF 2	PROJECT No. J079
DRAWING No. J079(07)-D10	REVISION 0

No.	REFERENCE DRAWINGS

0	ISSUED FOR TENDER	06/23	GM	SM
△	REVISIONS	DATE	CHKD	APPRV
	ONLY REVISIONS MARKED THUS △ ARE VALID			

DESIGNED	O. MOYO
CHECKED	S. MGUTSHINI (PR ENG REG. No. 20040208)
DRAWN	O. MOYO
CHECKED	S. MGUTSHINI (PR ENG REG. No. 20040208)
PROJ. ENG.	G. MLAMBO (PR ENG REG. No. 20190797)


 TEL: (033) 346 0689
 FAX: (033) 346 0692
 E-mail: ziyanda@ziyandaconsulting.co.za
 PO BOX 809
 HILTON
 PIETERMARITZBURG
 3245
 APPROVED :
 S. MGUTSHINI
 (PR ENG REG. No. 20040208)


 APPROVED :

PROJECT/DRAWING TITLE
 UMKHANYAKUDE DISTRICT MUNICIPALITY
 THEMBALETHU SANITATION PROJECT
 CONSTRUCTION OF CIVIL WORKS FOR THE UPGRADE OF THE
 MKUZE WASTEWATER TREATMENT WORKS AT MKUZE
 METALWORKS