




- 1) CHROMADEK METAL SHEETING (RUST RESISTANT METAL)
- 2) SPRAY PAINTED TO CUSTOMER'S SPECIFICATIONS
WITH AUTOMOTIVE QUALITY DUCO PAINT WORKING
- 3) HIGH PERFORMANCE 5 TO 7 YEAR OUTDOOR QUALITY VINYL LOGOS
UV RESISTANT FULL COLOUR THERMAL PRINT ONTO A
HIGH PERFORMANCE OUTDOOR GRADE VINYL SUBSTRATE OR
HIGH PERFORMANCE 5 TO 7 YEAR OUTDOOR QUALITY
- 4) VINYL APPLIED DIRECTLY TO THE PREPARED
CHROMADEK (IF LOGO CONSISTS OF FLAT COLOURS)
- 5) LOCATION
THE BOARD MUST BE ERECTED AT THE ENTRANCE TO THE CONSTRUCTION SITE
- 6) ERECTION DURATION
THE BOARD MUST REMAIN UNTIL THE END OF THE DEFECTS LIABILITY PERIOD

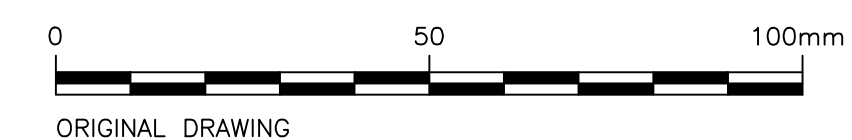

DRAWING STATUS ISSUED FOR TENDER	
ORIGINAL SCALE 1:20 (ON A1)	
ALT. DWG. No.	CONTRACT No. SCMU 002/2023/2024
SHT. No. OF	PROJECT No. J079
DRAWING No.	
J079(07)-D14	
REVISION	
	

No.	REFERENCE DRAWINGS
-----	--------------------

0	ISSUED FOR TENDER	06/23	GM	SM
△	REVISIONS	DATE	CHKD	APPR
ONLY REVISIONS MARKED THIS △ ARE VALID.				

	DESIGNED	B. MLALAZI
	CHECKED	G. MLAMBO
	DRAWN	B. MLALAZI
V	CHECKED	G. MLAMBO
	PROJ. ENG.	G. MLAMBO

TEL: (033) 346 0689
FAX: (033) 346 0692
E-mail: ziyanda@ziyandaconsulting.co.za

APPROVED : _____
S. MGUTSHINI
(PR ENG REG. No. 20040208)



PO BOX 809
HILTON
PIETERMARITZBURG
3245

APPROVED :



PROJECT/DRAWING TITLE
UMKHANYAKUDE DISTRICT MUNICIPALITY
THEMBALETHU SANITATION PROJECT
CONSTRUCTION OF CIVIL WORKS FOR THE UPGRADE OF THE
MKUZE WASTEWATER TREATMENT WORKS AT MKUZE
NAMEBOARD DETAILS