


CHANNEL KERB DETAIL AT  
PERIMETER ROAD TIE-INS

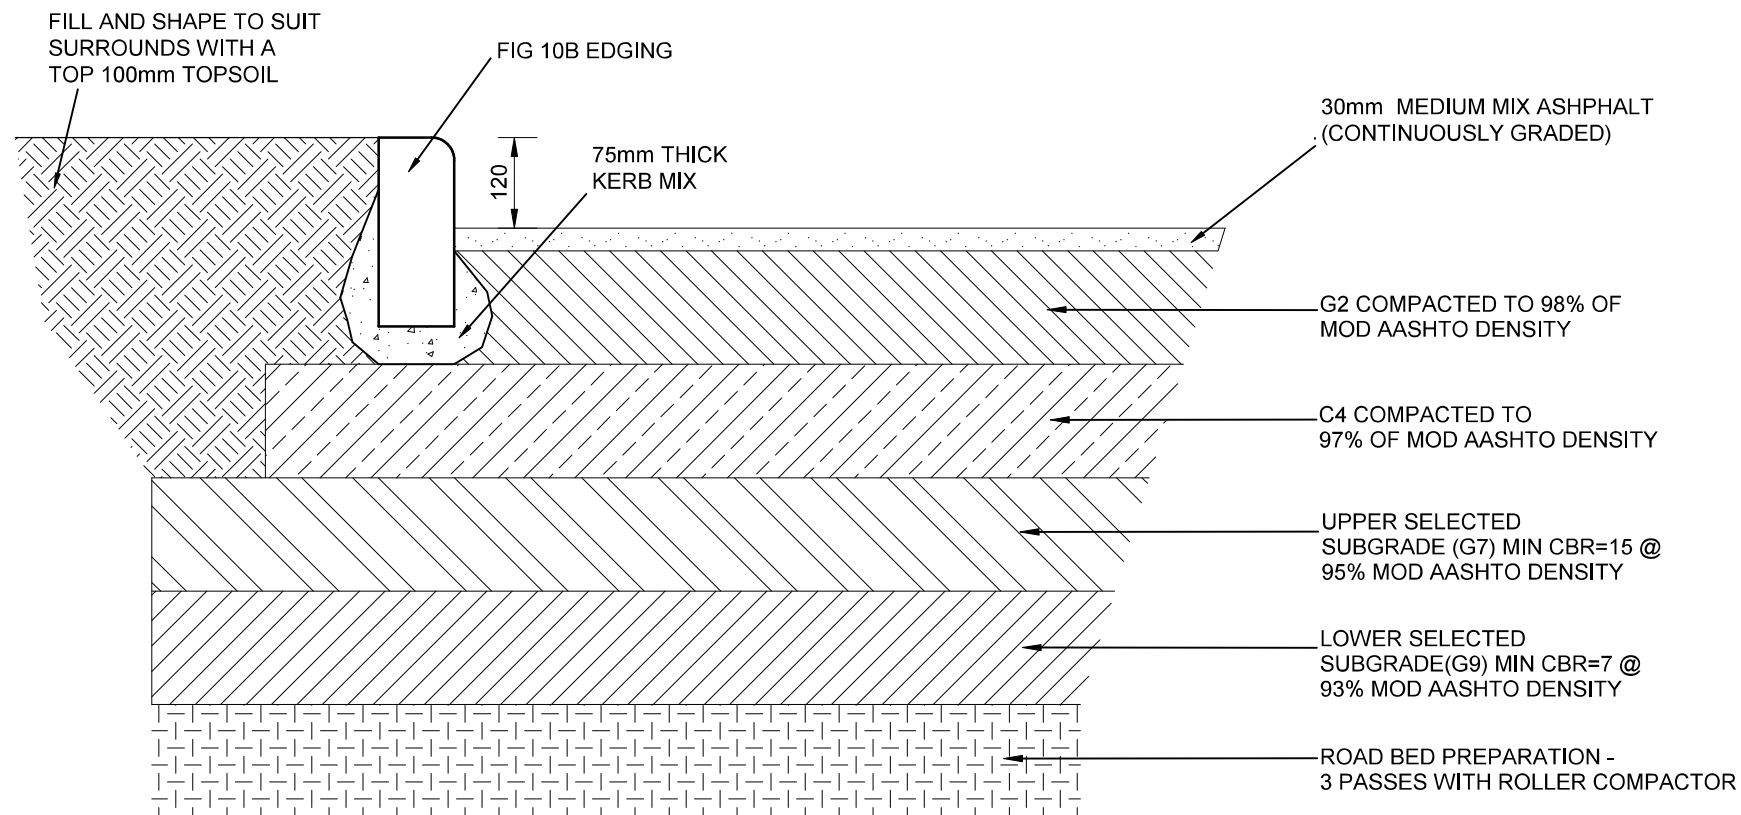

KERB DETAIL AT EDGE OF  
SIMULATOR PARKING

# COPYRIGHT

THIS DRAWING AND DESIGN ARE CONFIDENTIAL AND THE PROPERTY OF KANTEY & TEMPLER AND MAY NOT BE DISCLOSED TO A THIRD PARTY, COPIED/REPRODUCED IN WHOLE OR IN PART, WITHOUT THE WRITTEN PERMISSION OF KANTEY & TEMPLER.

## GENERAL NOTES

1. ALL DIMENSIONS TO BE CHECKED ON SITE BEFORE ANY WORK IS PUT IN HAND.
2. ALL MATERIALS AND WORKMANSHIP ARE TO BE IN ACCORDANCE WITH THE LATEST EDITION OF THE STANDARDIZED SPECIFICATION, SABS 1200 AND THE STANDARDS REFERRED TO THEREIN.



**KANTEY & TEMPLER**

**CONSULTING ENGINEERS**

*Engineering African Development*

P O BOX 458 GEORGE SOUTH AFRICA 6530 TEL +27 44 874 2177

Client



AIRPORTS COMPANY SOUTH AFRICA

Project

**ARFF EMERGENCY &  
SIMULATOR ROADS**

Title

**KERB DETAILS**

Drawing No

**G5131-CE-101**

Rev No

0