
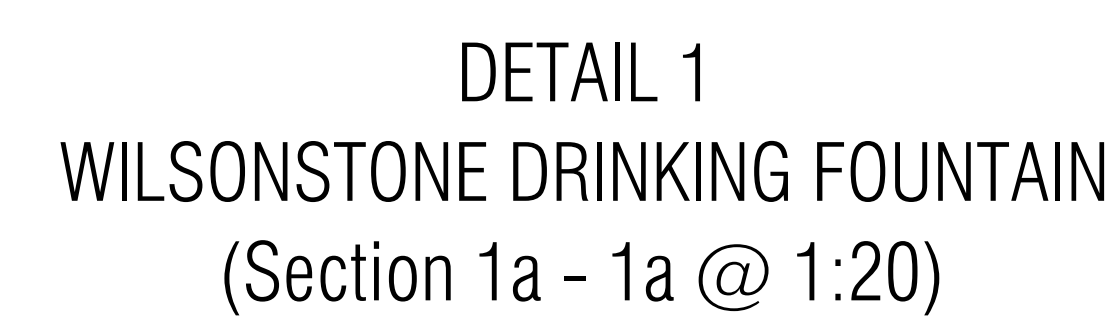


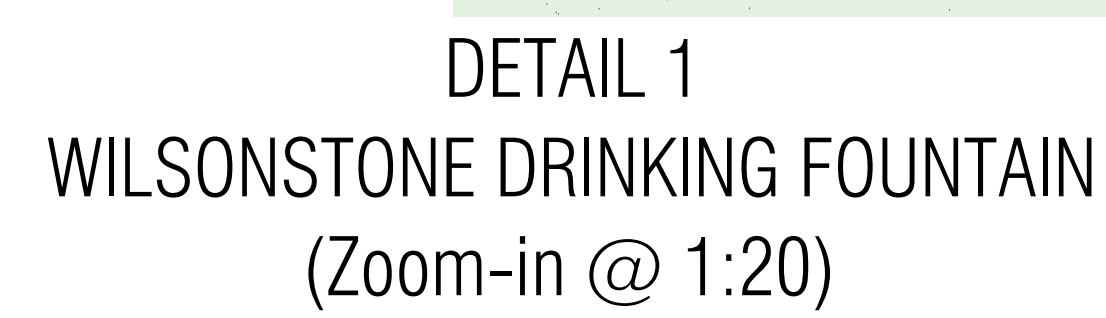

TENDER NOTES: NMPH ANNEXURE
These ramp details were drawn and specified by the project architects Osmond Lange Architects

TITLE	DRAWING			
	PART 2: EXTERNAL GROUND UPGRADE DRINKING FOUNTAIN DETAIL			
	PROJECT 3758	SERIES 600	PAGE SIZE A0	PHASE TENDER
				SCALE AS SHOWN
DRAWN BY: CHECKED BY: OSMOND LANGE ARCHITECTS				
LANDSCAPE ARCHITECT: Theodor Bredell SACPLA no. 20235				
DRAWING NO. IS-3758-603		REVISION 1		DATE 2026.07.14