
# 3382 3297 (4)-(6) NGL NGL 400 400 TYPICAL STREET ELEVATION OF A

# SINGLE SECTION

SCALE 1: 25

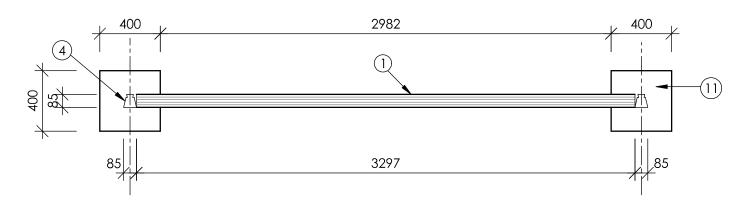

# TYPICAL PLAN OF A SINGLE SECTION

SCALE 1: 25

## **TYPICAL CROSS SECTION**

SCALE 1: 25

	LIST OF MATERIALS PER PANEL				
ITEM	DESCRIPTION	UNIT	No#		
1	Reinforced mesh panel	m²	7,9		
2	"Shark tooth" spike rail	m	3,29		
3	UV stabilized polymer end cap	per	2		
4	Flush front tapered post 3m	per	2		
5	Anti-burrow mesh extension	m²	1,8		
6	V-shaped horizontal recessed band	per	4		
7	Comb clamp (double)	per	8		
8	Comb clamp (single)	per	8		
9	Anti vandal bolts	per	24		
10	Anti-scale clamp	per	8		
11	Mass concrete footing	cub.m	0,2		

### **GENERAL NOTES**

#### G1. COPYRIGHT: © JOHAN NAUDE ARCHITECHNOLOGY (PTY) LTD

This drawing or any part thereof, may not be sold, copied or reproduced in any manner without written consent from the author.

#### G2. INDEMNITY (Reg. A25 OF SANS 10400)

Any person who deviates from approved drawings or instructions, shall be guilty of an offence. The designer shall not be responsible for the works or any part of it, when deviations are found on site that has not been approved in writing.

#### **G3. DIMENSIONS**

Do not scale dimensions from drawings. Only use figure dimensions. Any obvious discrepancies shall be reported to the architect without delay, and before construction is started. Only use cadastral boundary pegs for setting out - not kerbing or fences.

#### **G4. UNDERGROUND SERVICES**

The contractor shall ascertain the depth and position of all underground services, and provide the means and preventative measures against damage that may arise due to excavations or demolitions.

#### **G5. SA NATIONAL STANDARDS**

All work shall be executed in accordance with, and shall comply in all respects with the latest applicable SANS Code of Practice.



PO Box 43387, Heuwelsig, 9332 Cell: 083 492 8300 - Fax: 086 665 0007 e: johan.naude.arg@gmail.com Practice number: TJ1279

PROPOSED FENCING AROUND PACOFS COMPLEX AND FIDEL CASTRO BUILDING, ON ERF 4047, **BLOEMFONTEIN.** OWNER: DEPARTMENT OF ARTS AND **CULTURE** 

		<del></del>		
Drawing Title: PANEL AND POST - GENERAL CONFIGURATION				
Issued for: CONSTRUCTION				
Date of first issu 2020-06-17	e: Scale: AS SHOWN	Registered Professional:	Ĺ	
Drawn by:		JOHAN NAUDE Pr S Arch T (ST0555)		
J. N.		Pr Techni Eng (200330038)	i i	
Paper Drawing	No:		Issue	
A3	PACC	)FS20-03	$ (1) _{1}$	