



BRAM FISCHER INTERNATIONAL AIRPORT

TENDER NO.: BFIA7029/2022/RFP

Supply, installation, and commissioning of the Transformers at various substations

CONTRACT

VOLUME 2

AIRPORTS COMPANY SOUTH AFRICA SOC LIMITED

PROJECT NAME: Supply, installation, and commissioning of the Transformers at various substations

PROJECT NUMBER: BFIA7029/2022/RFP

NEC 3: ENGINEERING AND CONSTRUCTION CONTRACT (ECC)

Between AIRPORTS COMPANY SOUTH AFRICA SOC LIMITED

Applicable at Bram Fischer International Airport

(Registration Number: 1993/004149/30)

and _____

(Registration Number: _____)

for **Supply, installation and commissioning of the Transformers at various substations**

Contents:	Page No.
Part C1 Agreements & Contract Data	[3]
Part C2 Pricing Data	[19]
Part C3 Scope of Works	[24]
Part C4 Site Information	[39]

Part C1: Agreements and Contract Data
C1.1: Form of Offer and Acceptance

OFFER

The Employer, identified in the Acceptance signature block, has solicited offers to enter into a contract for the procurement of: Supply, installation and commissioning of the Transformers at various substations.

The tenderer, identified in the Offer signature block, has examined the documents listed in the Tender Data and addenda thereto as listed in the Returnable Schedules, and by submitting this Offer has accepted the Conditions of Tender.

By the representative of the tenderer, deemed to be duly authorised, signing this part of this Form of Offer and Acceptance the tenderer offers to perform all of the obligations and liabilities of the **Contractor** under the contract including compliance with all its terms and conditions according to their true intent and meaning for an amount to be determined in accordance with the conditions of contract identified in the Contract Data.

THE OFFERED TOTAL OF THE PRICES INCLUSIVE OF VAT IS:

R...... (in figures)

.....

..... (in words);

THE OFFERED PRICES ARE AS STATED IN THE PRICING SCHEDULE

This Offer may be accepted by the Employer by signing the Acceptance part of this Form of Offer and Acceptance and returning one copy of this document including the Schedule of Deviations (if any) to the tenderer before the end of the period of validity stated in the Tender Data, or other period as agreed, whereupon the tenderer becomes the party named as the **Contractor** in the conditions of contract identified in the Contract Data.

Signature(s)

Name(s)

Capacity

Date

**For the
Bidder:**

.....
(Insert name and address of organisation)

Name &
signature of
witness

Date

ACCEPTANCE

By signing this part of this Form of Offer and Acceptance, the Employer identified below accepts the tenderer's Offer. In consideration thereof, the Employer shall pay the **Contractor** the amount due in accordance with the conditions of contract identified in the Contract Data. Acceptance of the tenderer's Offer shall form an agreement between the Employer and the tenderer upon the terms and conditions contained in this agreement and in the contract that is the subject of this agreement.

The terms of the contract, are contained in:

Part C1	Agreements and Contract Data, (which includes this Form of Offer and Acceptance)
Part C2	Pricing Data
Part C3	Scope of Work: Works Information
Part C4	Site Information

and drawings and documents (or parts thereof), which may be incorporated by reference into the above listed Parts.

Deviations from and amendments to the documents listed in the Tender Data and any addenda thereto listed in the Returnable Schedules as well as any changes to the terms of the Offer agreed by the tenderer and the Employer during this process of offer and acceptance, are contained in the Schedule of Deviations attached to and forming part of this Form of Offer and Acceptance. No amendments to or deviations from said documents are valid unless contained in this Schedule.

The tenderer shall within two weeks of receiving a completed copy of this agreement, including the Schedule of Deviations (if any), contact the Employer's agent (whose details are given in the Contract Data) to arrange the delivery of any securities, bonds, guarantees, proof of insurance and any other documentation to be provided in terms of the conditions of contract identified in the Contract Data. Failure to fulfil any of these obligations in accordance with those terms shall constitute a repudiation of this agreement.

Notwithstanding anything contained herein, this agreement comes into effect on the date when the tenderer receives one fully completed original copy of this document, including the Schedule of Deviations (if any). Unless the tenderer (now **Contractor**) within five working days of the date of such receipt notifies the Employer in writing of any reason why he cannot accept the contents of this agreement, this agreement shall constitute a binding contract between the Parties.

Signature(s)

Name(s)

Capacity

Date

**for the
Employer**

Airports Company South Africa SOC Limited,
O R Tambo International Airport, Aviation Park.
1 Jones Road, Kempton Park, 1632

Name &
signature of
witness

Date

Schedule of Deviations

1 Subject
Details

2 Subject
Details

3 Subject
Details

4 Subject
Details

By the duly authorised representatives signing this agreement, the Employer and the Tenderer agree and accept the foregoing schedule of deviations as the only deviations from and amendments to the documents listed in the Tender Data and addenda thereto as listed in the returnable schedules, as well as any confirmation, clarification or changes to the terms of the offer agreed by the Tenderer and the Employer during this process of offer and acceptance.

It is expressly agreed that no other matter whether in writing, oral communication or implied during the period between the issue of the tender documents and the receipt by the tenderer of a completed signed copy of this Agreement shall have any meaning or effect in the contract between the parties arising from this agreement.

	<u>For the Employer</u>	<u>For the Bidder</u>
Signature (s)
Name (s)
Capacity
Name and Address	Airports Company South Africa SOC Limited, O R Tambo International Airport, Aviation Park.1 Jones Road Kempton Park, 1632
	<i>(Insert name and address of organisation)</i>	<i>(Insert name and address of organisation)</i>
Name & Signature of witness
Date

Part C1.2a Contract Data

Part one – Data provided by the Employer

The Conditions of contract are selected from the NEC3 Engineering and Construction Contract, April 2013.

Each item of data given below is cross-referenced to the NEC3 Engineering Construction Contract which requires it.

Clause	Statement	Data
1	General	
	The <i>conditions of contract</i> are the core clauses and the clauses for Main Option	
	Main Option Dispute resolution Option	B: Priced contract with Bill of Quantities W1: Dispute resolution procedure
	Secondary Options (incorporating amendments)	X1: Price Adjustment X2: Changes in the law X7: Delay damages X13: Performance Bond X16: Retention X18: Limitation of liability Z: Additional conditions of contract of the NEC3 Engineering and Construction Contract, April 2013
10.1	The <i>Employer</i> is (Name)	Airports Company South Africa SOC Limited, applicable at Bram Fischer International Airport
	Address	Bram Fischer International Airport Administration Office N8 Thaba Nchu Road Bloemfontein 9300
10.1	The <i>Project Manager</i> is	Siseko Tshangana
	Address	Address: Bram Fischer International Airport Administration Office N8 Thaba Nchu Road Bloemfontein 9300
	Telephone	+27 51 407 2200
	E-mail address	siseko.tshangana@airport.so.za

10.1	The <i>Supervisor</i> is	
	Address	
	Telephone	
	E-mail address	
11.2	The <i>works</i> are	Supply, installation, and commissioning of the Transformers at various substations as fully detailed in the Scope of Work Part C3.
11.2	The following matters will be included in the Risk Register	<ul style="list-style-type: none"> • Availability of As Built information • Access to Site • Statutory approvals and ACSA approvals • Site Constraints and Constructability • Notification of Claims • Financial and Procurement
11.2	The <i>Works Information</i> is in	Part C3 'Scope of Works' section of this contract
11.2	The <i>Site Information</i> is in	Part C4 'Works Information' section of this contract
11.2	The <i>boundary of the site</i> is	Bram Fischer International Airport
12.2	The <i>law of the contract</i> is the law of	the Republic of South Africa
13.1	The <i>language of this contract</i> is	English
13.3	The <i>period of reply</i> is	7(seven) business days
3	Time	
31.2	The <i>starting date</i> is	Upon contract signature by both parties
11.2	The <i>completion date</i> is	24 months after contract <i>starting date</i>
30.1	The <i>access date</i> is	to be agreed with Employer before contract start date.
31.1	The <i>Contractor</i> submits a first (preliminary) programme with the tender by	the tender closing date
32.2	The <i>Contractor</i> submits revised programmes at intervals no longer than	4 (four) weeks
35.1	The <i>Employer</i> is not willing to take over the works before the <i>completion date</i>	The <i>Employer</i> and Others will have access to the <i>works</i> during construction or prior to completion. Such access by the Employer and Others shall not relieve the <i>Contractor</i> from liability for the completion of the <i>works</i> in accordance with the Works Information and in terms of this contract.
4	Testing and Defects	

42.2	The <i>defects date</i> is	12 (twelve) months after Completion of the whole of the <i>works</i>
43.2	The <i>defects correction period</i> is	2 (two) weeks
5	Payment	
50.1	The <i>assessment interval</i> is	15th day of each successive month
50.1	The <i>currency of this contract</i> is the	South African Rand
51.2	The period within which payment is made is	4 (four) weeks
51.4	The <i>interest rate</i> is	The prime lending rate of the Nedbank Bank. as determined from time to time
6	Compensation events	
60.1	The <i>weather measurements</i> to be recorded for each calendar month are	the cumulative rainfall (mm) the number of days with rainfall more than 10 mm the number of days with minimum air temperature less than 0 degrees Celsius
60.1	The place where weather is to be recorded (on the Site) is	At the Construction Site Office and the records to be kept on site in a file clearly marked for this purpose
60.1	Assumed values for the ten-year return <i>weather data</i> for each <i>weather measurement</i> for each calendar month are	
7	Title	No data required for this section of the <i>conditions of contract</i>
8	Risks and Insurance	
84.1	The <i>Employer</i> provides these insurances	Refer to the Insurance Clauses which is attached at the end of the Contract Data
84.2	The <i>Contractor</i> provides the insurance stated in	The Insurance Clauses which is attached at the end of the Contract Data. The insurances are in the joint names of the Parties and provide cover for events which are at the Contractor's risk from the starting date until the Defects Certificate or a termination certificate has been issued.
	The minimum limit of indemnity for insurance in respect of death of or bodily injury to employees of the Contractor arising out of and in the course of their employment in connection with this contract for any one event is:	As prescribed by the Compensation for Occupational Injuries and Diseases Act No. 130 of 1993
9	Termination	No data required for this section of the <i>conditions of contract</i>
10	Data for Main Options	
A	Priced contract with Activity Schedule	as detailed in Part C2
11	Data for Option W1	
W1.1	The <i>Adjudicator</i> is	The person appointed jointly by the parties from the list of adjudicators contained below
W1.2	The <i>Adjudicator nominating body</i> is	The current Chairman of Johannesburg Advocate's Bar Council
W1.4	The <i>tribunal</i> is	Arbitration

W1.4	If the <i>tribunal</i> is arbitration, the arbitration procedure is	The <i>arbitration procedure</i> is set out in The Rules for the Conduct of Arbitrations 2013 Edition, 7th Edition, published by The Association of Arbitrators, (Southern Africa)
W1.4	The place where arbitration is to be held is	Johannesburg, South Africa.
W1.4	The person or organisation who will choose an arbitrator	The Arbitrator is the person selected by the Parties as and when a dispute arises in terms of the relevant Z Clause, from the Panel of Arbitrators provided under the relevant Z clause if the arbitration procedure does not state who selects an arbitrator. The Arbitrator nominating body is the Chairman of the Johannesburg Advocates Bar Council.
12	Data for Secondary Option Clauses	
X7	Delay Damages	
	Delay damages of the <i>works</i> are	amount per day is 0.5%, to the maximum of 10% of the Contract value
X13	Performance bond	
X13.1	The amount of the performance bond is	10% of the contract value. Pro-forma draft of a performance bond to be used is attached to this contract.
X16	Retention	
X16.1	The <i>retention period of the performance bond</i>	52 weeks after completion of the whole of the works
X18	Limitation of Liability	
X18.1	The <i>Contractor's</i> liability to the <i>Employer</i> for indirect or consequential loss is limited to	Nil - Neither Party is liable to the other for any consequential or indirect loss, including but not limited to loss of profit, loss of income or loss of revenue
X18.2	For any one event, the <i>Contractor's</i> liability to the <i>Employer</i> for loss of or damage to the <i>Employer's</i> property is limited to	Refer to C1.4 insurance schedule
X18.3	The <i>Contractor's</i> total liability to the Employer for defects due to his design which are not listed on the Defects Certificate is limited to	Refer to C1.4 insurance schedule
X18.4	The <i>Contractor's</i> total liability to the <i>Employer</i> for all matters arising under or in connection with this contract, other than excluded matters, is limited to	<p>The Contractor's total direct liability to the Employer for all matters arising under or in connection with this contract, other than the excluded matters, is limited to the total of the Prices and applies in contract, tort or delict and otherwise to the extent allowed under the law of the contract.</p> <p>The e excluded matters are amounts payable by the Contractor as stated in this contract for</p> <ul style="list-style-type: none"> - Loss of or damage to the Employer's property, - Delay damages, - Defects liability, - Insurance liability to the extent of the Contractor's risks - loss of or damage to property (other than the <i>works</i>, Plant and Materials), - death of or injury to a person; - damage to third party property; and - infringement of an intellectual property right

Z	The Additional conditions of contract are	Z1 – Z20
	Amendments to the Core Clauses	
Z1	Interpretation of the law	
Z1.1	Add to core clause 12.3: Any extension, concession, waiver or relaxation of any action stated in this contract by the Parties, the <i>Project Manager</i> , the <i>Supervisor</i> , or the <i>Adjudicator</i> does not constitute a waiver of rights and does not give rise to an estoppel unless the Parties agree otherwise and confirm such agreement in writing.	
Z2	Providing the Works:	
Z2.1	Delete core clause 20.1 and replace with the following: The <i>Contractor</i> provides the works in accordance with the Works Information and warrants that the results of the Works, when complete, shall be fit for their intended purpose	
Z3	Other responsibilities:	
Z3.1	Add the following at the end of core clause 27: The <i>Contractor</i> shall have satisfied himself, prior to the Contract Date, as to the completeness, sufficiency and accuracy of all information and drawings provided to him as at the Contract Date	
Z3.2	The <i>Contractor</i> shall be responsible for the correct setting out of the <i>Works</i> in accordance with the original points, lines and levels stated in the <i>Works</i> Information or notified by the <i>Project Manager</i> , <i>Supervisor</i> or the <i>Employer</i> . Any errors in the positioning of the <i>Works</i> shall be rectified by the <i>Contractor</i> at the <i>Contractor's</i> own costs.	
Z4	Extending the defects date:	
Z4.1	Add the following as a new core clause 46: If the <i>Employer</i> cannot use the <i>works</i> due to a Defect, which arises after Completion and before the <i>defects date</i> , the <i>defects date</i> is delayed by a period equal to that during which the <i>Employer</i> , due to a Defect, is unable to use the <i>works</i>	
Z4.2	If part of the <i>works</i> is replaced due to a Defect arising after Completion and before the <i>defects date</i> , the <i>defects date</i> for the part of the <i>works</i> which is replaced is delayed by a period equal to that between Completion and the date by when the part has been replaced	
Z4.3	The <i>Project Manager</i> notifies the <i>Contractor</i> of the change to a <i>defect date</i> when the delay occurs. The period between Completion and an extended <i>defects date</i> does not exceed twice the period between Completion and the <i>defects date</i> stated in the Contract Data	
Z5	Termination	
Z5.1	Add the following to core clause 91.1, at the second main bullet, fifth sub-bullet point, after the words “assets or”: “business rescue proceedings are initiated, or steps are taken to initiate business rescue proceedings”.	
	Amendment to the Secondary Option Clauses	
Z6	Performance Bond	
Z6.1	Amend the first sentence of clause X13.1 to read as follows: The <i>Contractor</i> gives the <i>Employer</i> an unconditional, on-demand performance bond, provided by a bank which the <i>Project Manager</i> and the <i>Employer</i> have accepted, for the amount stated in the Contract Data and in the form set out in Annexure C.ii of this Contract Data.	
Z6.2	Add the following new clause as Option X13.2: The <i>Contractor ensures</i> that the performance bond is valid and enforceable until the end of the <i>contract period</i> . If the terms of the performance bond specify its expiry date and the end of the <i>contract period</i> does not coincide with such expiry date, four weeks prior to the said expiry date, the <i>Contractor</i> extends the validity of the performance bond until the end of the <i>contract period</i> . If the <i>Contractor</i> fails to so extend the validity of the performance bond, the <i>Employer</i> may claim the full amount of the performance bond and retain the proceeds as cash security	
Z7	Limitation of liability:	

Insert the following new clause as Option X18.6:	
Z7.1	The <i>Employer's</i> liability to the <i>Contractor</i> for the <i>Contractor's</i> indirect or consequential loss is limited to R0.00
Z7.2	Notwithstanding any other clause in this contract, any proceeds received from any insurances or any proceeds which would have been received from any insurances but for the conduct of the <i>Contractor</i> shall be excluded from the calculation of the limitations of liability listed in the contract
Additional Z Clauses	
Z8	Cession, delegation and assignment
Z8.1	The <i>Contractor</i> shall not cede, delegate or assign any of its rights or obligations to any person without the written consent of the <i>Employer</i> , which consent shall not be unreasonably withheld. This clause shall be binding on the liquidator/business rescue practitioner /trustee (whether provisional or not) of the <i>Contractor</i>
Z8.2	The <i>Employer</i> may cede and delegate its rights and obligations under this contract to any person or entity
Z9	Joint and several liabilities
Z9.1	If the <i>Contractor</i> constitutes a joint venture, consortium or other unincorporated grouping of two or more persons, these persons are deemed to be jointly and severally liable to the <i>Employer</i> for the performance of the Contract.
Z9.2	The <i>Contractor</i> shall, within 1 week of the Contract Date, notify the <i>Project Manager</i> and the <i>Employer</i> of the key person who has the authority to bind the <i>Contractor</i> on their behalf.
Z9.3	The <i>Contractor</i> does not materially alter the composition of the joint venture, consortium or other unincorporated grouping of two or more persons without prior written consent of the <i>Employer</i> .
Z10	Ethics
Z10.1	The <i>Contractor</i> undertakes:
Z10.1.1	not to give any offer, payment, consideration, or benefit of any kind, which constitutes or could be construed as an illegal or corrupt practice, either directly or indirectly, as an inducement or reward for the award or in execution of this contract;
Z10.1.2	to comply with all laws, regulations or policies relating to the prevention and combating of bribery, corruption and money laundering to which it or the <i>Employer</i> is subject, including but not limited to the Prevention and Combating of Corrupt Activities Act, 12 of 2004.
Z10.2	The <i>Contractor's</i> breach of this clause constitutes grounds for terminating the <i>Contractor's</i> obligation to Provide the Works or taking any other action as appropriate against the <i>Contractor</i> (including civil or criminal action). However, lawful inducements and rewards shall not constitute grounds for termination.
Z10.3	If the <i>Contractor</i> is found guilty by a competent court, administrative or regulatory body of participating in illegal or corrupt practices, including but not limited to the making of offers (directly or indirectly), payments, gifts, gratuity, commission or benefits of any kind, which are in any way whatsoever in connection with the contract with the <i>Employer</i> , the <i>Employer</i> shall be entitled to terminate the contract in accordance with the procedures stated in core clause 92.2. the amount due on termination is A1.
Z11	Confidentiality
Z11.1	All information obtained in terms of this contract or arising from the implementation of this contract shall be treated as confidential by the <i>Contractor</i> and shall not be used or divulged or published to any person not being a party to this contract, without the prior written consent of the <i>Project Manager</i> or the <i>Employer</i> , which consent shall not be unreasonably withheld.
Z11.2	If the <i>Contractor</i> is uncertain about whether any such information is confidential, it is to be regarded as such until otherwise notified by the <i>Project Manager</i> .
Z11.3	This undertaking shall not apply to –
Z11.3.1	Information disclosed to the employees of the <i>Contractor</i> for the purposes of the implementation of this agreement. The <i>Contractor</i> undertakes to procure that its employees are aware of the confidential nature of the information so disclosed and that they comply with the provisions of this clause;
Z11.3.2	Information which the <i>Contractor</i> is required by law to disclose, provided that the <i>Contractor</i> notifies the <i>Employer</i> prior to disclosure so as to enable the <i>Employer</i> to take the appropriate action to protect such information. The <i>Contractor</i> may disclose such information only to the extent required by law and shall use reasonable efforts to obtain assurances that confidential treatment will be afforded to the information so disclosed;

Z11.3.3	Information which at the time of disclosure or thereafter, without default on the part of the <i>Contractor</i> , enters the public domain or to information which was already in the possession of the <i>Contractor</i> at the time of disclosure (evidenced by written records in existence at that time);
Z11.4	The taking of images (whether photographs, video footage or otherwise) of the <i>works</i> or any portion thereof, in the course of Providing the Works and after Completion, requires the prior written consent of the <i>Project Manager</i> . All rights in and to all such images vests exclusively in the <i>Employer</i>
Z11.5	The <i>Contractor</i> ensures that all his Subcontractors abide by the undertakings in this clause.
Z12	<i>Employer's Step-in rights</i>
Z12.1	If the <i>Contractor</i> defaults by failing to comply with his obligations and fails to remedy such default within 2 weeks of the notification of the default by the <i>Project Manager</i> , the <i>Employer</i> , without prejudice to his other rights, powers and remedies under the contract, may remedy the default either himself or procure a third party (including any subcontractor or supplier of the <i>Contractor</i>) to do so on his behalf. The reasonable costs of such remedial works shall be borne by the <i>Contractor</i>
Z12.2	The <i>Contractor</i> co-operates with the <i>Employer</i> and facilitates and permits the use of all required information, materials and other matter (including but not limited to documents and all other drawings, CAD materials, data, software, models, plans, designs, programs, diagrams, evaluations, materials, specifications, schedules, reports, calculations, manuals or other documents or recorded information (electronic or otherwise) which have been or are at any time prepared by or on behalf of the <i>Contractor</i> under the contract or otherwise for and/or in connection with the <i>works</i>) and generally does all things required by the <i>Project Manager</i> to achieve this end.
Z13	<i>Liens and Encumbrances</i>
Z13.1	The <i>Contractor</i> keeps the Equipment used to Provide the Services free of all liens and other encumbrances at all times. The <i>Contractor</i> , vis-a-vis the <i>Employer</i> , waives all and any liens which he may from time to time have, or become entitled to over such Equipment and any part thereof and procures that his Subcontractors similarly, vis-a-vis the <i>Employer</i> , waive all liens they may have or become entitled to over such Equipment from time to time
Z14	<i>Intellectual Property</i>
Z14.1	Intellectual Property ("IP") rights means all rights in and to any patent, design, copyright, trade mark, trade name, trade secret or other intellectual or industrial property right relating to the Works.
Z14.2	IP rights remain vested in the originator and shall not be used for any reason whatsoever other than carrying out the <i>works</i> .
Z14.3	The <i>Contractor</i> gives the <i>Employer</i> an irrevocable, transferrable, non-exclusive, royalty free licence to use and copy all IP related to the <i>works</i> for the purposes of constructing, repairing, demolishing, operating and maintaining the works
Z14.4	The written approval of the <i>Contractor</i> is to be obtained before the <i>Contractor's</i> IP made available to any third party which approval will not be unreasonably withheld or delayed. Prior to making any <i>Contractor's</i> IP available to any third party the <i>Employer</i> shall obtain a written confidentiality undertaking from any such third party on terms no less onerous than the terms the <i>Employer</i> would use to protect its IP
Z14.5	The <i>Contractor</i> shall indemnify and hold the <i>Employer</i> harmless against and from any claim alleging an infringement of IP rights (" the claim "), which arises out of or in relation to:
Z14.5.1	the <i>Contractor's</i> design, manufacture, construction or execution of the Works
Z14.5.2	the use of the <i>Contractor's</i> Equipment, or
Z14.5.3	the proper use of the Works.
Z14.6	The <i>Employer</i> shall, at the request and cost of the <i>Contractor</i> , assist in contesting the claim and the <i>Contractor</i> may (at its cost) conduct negotiations for the settlement of the claim, and any litigation or arbitration which may arise from it.
Z16	<i>Dispute resolution:</i>
Z16.1	<i>Appointment of the Adjudicator</i>

An *Adjudicator* is appointed when a dispute arises, from the Panel of Adjudicators below. The referring party nominates an Adjudicator, which nomination is either accepted or rejected by the other party. In the instance of a rejection of the nominated *Adjudicator*, the referring Party refers the appointment deadlock to the Chairman of the Johannesburg Bar Council, who appoints an *Adjudicator* listed in the Panel of Adjudicators below

The Parties appoint the *Adjudicator* under the NEC3 Adjudicator's Contract, April 2013

Panel of Adjudicators

Name	Location	Contact details (phone & e mail)
Adv. Ghandi Badela	Gauteng	+27 11 282 3700 ghandi@badela.co.za
Mr. Errol Tate Pr. Eng.	Durban	+27 11 262 4001 Errol.tate@mweb.co.za
Adv. Saleem Ebrahim	Gauteng	+27 11 535-1800 salimebrahim@mweb.co.za
Mr. Sebe Msutwana Pr. Eng.	Gauteng	+27 11 442 8555 sebe@civilprojects.co.za
Mr. Sam Amod	Gauteng	sam@samamod.com
Adv. Sias Ryneke SC	Gauteng	083 653 2281 reyneke@duma.nokwe.co.za
Mr. Emeka Ogbugo (Quantity Surveyor)	Pretoria	+27 12 349 2027 emeka@gosiame.co.za

Z16.2 Appointment of the Arbitrator

An *Arbitrator* is appointed when a dispute arises from the Panel of Arbitrators below. The referring party nominates an Arbitrator, which nomination is either accepted or rejected by the other party. In the instance of a rejection of the nominated *Arbitrator*, the referring Party refers the appointment deadlock to the Chairman of the Johannesburg Bar Council, who appoints an *Arbitrator* listed in the Panel of Arbitrators below

Panel of Arbitrators

Name	Location	Contact details (phone & e mail)
Adv. Ghandi Badela	Gauteng	+27 11 282 3700 ghandi@badela.co.za
Mr. Errol Tate Pr. Eng.	Durban	+27 11 262 4001 Errol.tate@mweb.co.za
Adv. Saleem Ebrahim	Gauteng	+27 11 535-1800 salimebrahim@mweb.co.za
Mr. Sebe Msutwana Pr. Eng.	Gauteng	+27 11 442 8555 sebe@civilprojects.co.za
Mr. Sam Amod	Gauteng	sam@samamod.com
Adv. Sias Ryneke SC	Gauteng	083 653 2281 reyneke@duma.nokwe.co.za
Mr. Emeka Ogbugo (Quantity Surveyor)	Pretoria	+27 12 349 2027 emeka@gosiame.co.za

Z17 Notification of a compensation event

- Z17.1** Delete "eight weeks" in clause 61.3 and replace with "four weeks". Delete the words "unless the event arises from the Project Manager or the Supervisor giving an instruction, issuing a certificate, changing an earlier decision or correcting an assumption."

Z18 BBBEE Certificate

- Z18.1** The *Contractor* shall be expected to annually present a compliant BEE Certificate. Failure to do adhere to these requirements shall be considered a material breach of the conditions of this Contract, the sanction for which may be a cancellation of this Contract.

Z19 Communication

- Z19.1** **Add a new Core Clause** 14.5 and 14.6 to read as follows:
The *Project Manager* requires the written consent of the Employer if an action will result in a change to the design, scope, and Works information that is 5% or more
- Z19.2** The *Project Manager* requires the written consent of the Employer if an action will result in the Completion Date being extended by more than 30 days.

Z20 Delegation

As stipulated by Section 37(2) of the Occupational Health and Safety Act No. 85 of 1993 as amended the *Contractor* agrees to the following:

Z20.1 As part of this contract the *Contractor* acknowledge that it (mandatory) is an employer in its own right with duties as prescribed in the Occupational Health and Safety Act No 85 of 1993 as amended and agree to ensure that all work being performed, or Equipment, Plant and Materials being used, are in accordance with the provisions of the said Act, and in particular with regard to the Construction Regulations

PART C1.2b CONTRACT DATA

PART TWO – DATA PROVIDED BY THE CONTRACTOR

Clause	Statement	Data
10.1	The Contractor is (Name): Address: Telephone No. Fax No.	
11.2	The <i>working areas</i> are	Only the Site Area at the airside.
24.1	The <i>Contractor's Key people</i> are:	CV's to be appended to Tender Schedule
	Name:	
	Job Title for this Project:	
	Responsibility:	
	Qualifications:	
	Experience:	
	Name:	
	Job Title for this Project:	Project /Site Manager
	Responsibility:	
	Qualifications:	
	Experience:	
	Name:	
	Job Title for this Project:	Technician /Electrician
	Responsibility:	
	Qualifications:	
	Experience:	
	Name:	
	Job Title for this Project:	Safety Officer
	Responsibility:	
	Qualifications:	
	Experience:	

Name:

Job Title for this Project: **Semi-skilled**

Responsibility:

Qualifications:

Experience:

Part C1: Agreements and Contract Data
C1.3: Form of Guarantee

PRO FORMA FOR PERFORMANCE BOND

PERFORMANCE BOND

[TO BE REPLICATED ON BANK'S LETTERHEAD]

Brief description of contract.....

Name and address of Beneficiary.....

..... (whom the contract defines as the Contractor).

We, the undersigned and..... in our capacities as Guarantor's..... of (**Registration Number:**) (hereinafter called "the Bank") have been informed that hereinafter called the 'Principal' is your Contractor under such contract, which requires him to obtain an irrevocable, unconditional performance security.

At the request of the Principal, we(name of bank) hereby irrevocably undertake to pay you, the Employer, any sum or sums not exceeding in total the amount of(the "Guaranteed Amount") upon receipt by us of your first written demand stating that such an amount (or lesser amount) as may be claimed is due and payable to the Employer.

This guarantee constitute an irrevocable, unconditional, non-negotiable and non-transferable undertaking to pay in accordance with the above, subject to the proviso that this Letter will not be interpreted as extending the Bank's liability to anything more than the Guaranteed Amount.

Notwithstanding anything to the contrary herein contained, the Bank's obligation shall be construed as principal and not as accessory to the contract and shall not be delayed or discharged by the fact that a dispute exists between the Employer and the Contractor.

We undertake to pay you such Guaranteed Amount upon receipt by us, within such period of 14 days, of your first written demand stating that such an amount (or lesser amount) as may be claimed is due and payable to the Employer.

The guarantee shall be governed by and construed in accordance with the laws of the Republic of South Africa

Signed at _____ on _____ 20....

For:

Registration Number:

Name & Position

As witnesses:

1. _____

2. _____

PART C1: AGREEMENTS AND CONTRACT DATA

C1.4: ACSA INSURANCE CLAUSES

SECTION A: DEFINITIONS

Landside refers to:

- Areas of the airport before the security points, and
- The restricted area beyond the security points but, within the perimeter of gatehouses, passenger terminals and cargo buildings

Airside refers to:

- The Apron / manoeuvring areas
- Area within the airside boundary/perimeter fence, excluding the internal areas of the passenger terminals, perimeter gatehouses and cargo building.

SECTION B: INSURANCE CLAUSES

1. Insurance requirements for contracts with a value below R50million on the LANDSIDE

1.1 Contract Works

- With regards to contract works claims, the contractor/consultant is responsible for a deductible (excess) of R250 000.
- Contractors / consultants may re-insure the deductible

1.2 Public Liability

- In the event of a claim against the contractor / consultant for 3rd party property damage the contractor / consultant will be responsible for a deductible (excess) of R275 000
- In the event of a claim against the contractor / consultant for removal of lateral support, the contractor / consultant will be responsible for a deductible (excess) of R500 000
- Contractors / consultants may re-insure the deductibles

1.3 Professional Indemnity

- All consultants are responsible for Professional Indemnity cover of R5million
- Contractors who have a material design element, excluding typical P & G related work, as part of their scope, are responsible for Professional Indemnity cover of R5million
- In the event of a claim above R5million, the ACSA PI cover will kick in for the amount in excess of R5m.
- Proof of cover in the form of a certificate of insurance should be provided to ACSA before a contract is signed between ACSA and the contractor and/or consultant.

2. Insurance requirements for contracts below R50million on the AIRSIDE

2.1 Contract Works

- With regards to contract works claims, the contractor / consultant is responsible for a deductible (excess) of R250 000.
- Contractors / consultants may re-insure the deductible

2.2 Public Liability

- In the event of a claim brought against the contractor / consultant for 3rd party property damage the contractor / consultant will be responsible for a deductible (excess) of R525 000
- In the event of a claim brought against the contractor / consultant for removal of lateral support, the contractor / consultant will be responsible for a deductible (excess) of R750 000
- In the event of a claim brought against the contractor / consultant for damage to aircraft, the contractor / consultant will be responsible for a deductible (excess) of R750 000
- Contractors / consultants may re-insure the deductibles

2.3 Professional Indemnity

- All consultants are responsible for Professional Indemnity cover of R5million
- Contractors who have a material design element, excluding typical P & G related work, as part of their scope, are responsible for a Professional Indemnity cover of R5million.
- In the event of a claim above R5million, the ACSA PI cover will kick in for the amount in excess of R5million.

Proof of cover in the form of a certificate of insurance should be provided to ACSA before a contract is signed between ACSA and the contractor and/or consultant.

PART C2: PRICING DATA

C2.1. Pricing Assumptions: Option B

Clause 11 in NEC3 Engineering and Construction Contract, April 2013 of Option B states:

Identified and defined terms	11	
	11.	(21) The Bill of Quantities is the <i>bill of quantities</i> as changed in accordance with this contract to accommodate implemented compensation events and for accepted quotations for acceleration.
	2	
		(28) The Price for Work Done to Date is the total of <ul style="list-style-type: none">• the quantity of the work which the Contractor has completed for each item in the Bill of Quantities multiplied by the rate and• a proportion of each lump sum which is the proportion of the work covered by the item which the Contractor has completed. Completed work is work without Defects which would either delay or be covered by immediately following work.
		(31) The Prices are the lump sums and the amounts obtained by multiplying the rates by the quantities for the items in the Bill of Quantities.

This confirms that Option B is a re-measurement contract and the bill comprises only items measured using quantities and rates or stated as lump sums. Value related items are not used. Time related items are items measured using rates where the rate is a unit of time.

Function of the Bill of Quantities

Clause 55.1 in Option B states, "Information in the Bill of Quantities is not Works Information or Site Information". This confirms that instructions to do work or how it is to be done are not included in the Bill, but in the Works Information. This is further confirmed by Clause 20.1 which states, "The *Contractor* Provides the Works in accordance with the Works Information". Hence the *Contractor* does **not** provide the Works in accordance with the Bill of Quantities. The Bill of Quantities is only a pricing document.

Guidance before pricing and measuring

Employers preparing tenders or contract documents, and tendering contractors are advised to consult the sections dealing with the bill of quantities in the NEC3 Engineering and Construction Contract (April 2013) Guidance Notes before preparing the *bill of quantities* or before entering rates and lump sums into the *bill*.

The NEC approach to the P & G bill assumes use will be made of method related charges for Equipment applied to Providing the Works based on durations shown in the Accepted Programme, fixed charges for the use of Equipment that is required throughout the construction phase, time related charges for people working in a supervisory capacity for the period required, and lump sum charges for other facilities or services not directly related to performing work items typically included in other parts of the bill.

The P & G section of the bill is not used for the assessment of compensation events.

Measurement and payment

Symbols

The units of measurement described in the Bill of Quantities are metric units abbreviated as follows:

Abbreviation	Unit
%	Percent
h	Hour
ha	Hectare
kg	Kilogram
kl	Kilolitre
km	Kilometre
km-pass	kilometre-pass
kPa	Kilopascal
kW	Kilowatt
l	Litre
m/s	Metres per second
m	Metre
mm	Millimetre
m ²	square metre
m ² -pass	square metre pass
m ³	cubic metre
m ³ -km	cubic metre-kilometre
MN	Meganewton
MN.m	meganewton-metre
MPa	Mega Pascal
No.	Number
Prov sum ¹	provisional sum
PC-sum	prime cost sum
R/only	Rate only
sum	Lump sum
t	ton (1000kg)
W/day	Work day

DISBURSMENT SCHEDULE

(a) Only project related costs listed below and presented to ACSA will be compensated by ACSA.

¹Provisional Sums should not be used unless unavoidable. Rather include specifications and associated bill items for the most likely scope of work, and then change later using the compensation event procedure if necessary.

- (b) Any disbursement costs related to travelling to and from the airport or accommodation for the purpose of the project(s) is deemed to be inclusive in the agreed fee structure, unless otherwise agreed in writing by both parties. Disbursement costs not mentioned below (including under note (e)) may be brought to the attention of the ACSA project representative for approval and agreement on the recoverable amount, prior to incurring such cost.
- (c) All rates are exclusive of VAT
- (d) Health and Safety Agent will be recovered through Disbursements.
- (e) No mark-up on any disbursement cost will be paid.
- (f) No payment for disbursement will be made for the following:
- Travelling (except for on-site travelling) and accommodation
 - Typing of correspondence, payment certificates, variation orders, progress reports or financial reports
 - Telephone calls
 - Cellular calls
 - Computer costs
 - Telefaxes (outgoing or incoming)
 - Email (sent or received)

C2.2. The Bill of Quantities

*This amount should be carried over to the form of offer PartC1.

ITEM NO	DESCRIPTION	QTY	RATE	AMOUNT
	<u>PRICE SUMMARY</u>			
	Work at Minisub A (car Rental) as per scope of work total	1		
	Work at Substation GA as per scope of work total	1		
	Work at Substation C as per scope of work total	1		
	Work at Substation A: Step-up as per scope of work total	1		
	Work at Substation B: Step-down as per scope of work total	1		
	SUB-TOTAL			
	Preliminary and General total	1		
	SUB-TOTAL			
	TOTAL TENDER SUM CARRIED TO FORM OF OFFER (Excl vat)	1		

PART C3: SCOPE OF WORK

Document reference	Title	No of pages
C3.1	This cover page	1
	<i>Employer's Works Information</i>	
C3.2	<i>Contractor's Works Information</i> ²	
	Total number of pages	

C3.1: EMPLOYER'S WORKS INFORMATION

1. Description of the works

In brief, the contractor will be responsible for: supply, delivery to site at Bram Fischer International Airport, install Commissioning and testing of the transformers at various substations in line with the design specifications. The transformers shall be installed in the following areas:

- Mini-substation -A (Car rental)
- Transformer – B (GA Area)
- Substation -C
- Substation - A
- Substation - B

The contractor shall be responsible for maintenance of the transformers during the defects free period in line with the Original Equipment Manufacture's (OEM) Specifications. The NEC3 Term Service Contract, April 2013 general conditions of contract shall apply.

2. Contract Management

Management meetings³

The Contractor will be expected to attend meetings relating to operations, contract management and other issues that may arise from time to time. As far as is practicable, the Contractor will make all required persons available for these meetings. The Contractor shall not submit claims for payment for staff attending any of these meetings.

Regular meetings of a general nature may be convened and chaired by the *Project Manager* as follows:

Title and purpose	Approximate time & interval	Location	Attendance by:
Project progress meeting and safety inspections	Two Weekly	Onsite	Contractor, Supervisor and Employer's safety officers
Overall contract progress and feedback	Monthly	Onsite/telecon/skype	Project Manager, Contractor and Supervisor

Meetings of a specialist nature may be convened as specified elsewhere in this Works Information or if not so specified by persons and at times and locations to suit the Parties, the nature and the progress of the *works*. Records of these meetings shall be submitted to the *Project Manager* by the person convening the meeting within five days of the meeting.

All meetings shall be recorded using minutes or a register prepared and circulated by the person who convened the meeting. Such minutes or register shall not be used for the purpose of confirming actions or instructions under the contract as these shall be done separately by the person identified in the *conditions of contract* to carry out such actions or instructions.

Health and safety risk management

³ The information in this section is required by the contract. Do not delete.

The *Contractor* shall comply with the health and safety requirements contained in this document.

The Project Manager shall be entitled to fine the Contractor an amount of **R3000.00** for each non-conformance to Health and Safety matters. This shall not transfer any of the Contractor's responsibilities in this regard to the Employer by any means.

The Contractor shall be fully responsible for compliance to the Occupational Health and Safety Act for all persons, equipment and installations relating to this Contract. The Contractor is expected to sign the undertaking in this regard as attached in the annexes.

It shall be the Contractor's responsibility to ensure that all relevant labour and safety legislation is adhered to in rostering staff.

All persons on company premises shall obey all health and safety rules, procedures and practices. In particular, NO SMOKING signs and the prohibition of the carrying of smoking materials in designated areas shall always be obeyed. A copy of the Safety Rules booklet is available on request from the ACSA Safety Department.

All the applicable requirements of the Occupational Health and Safety Act (1993) and Regulations and any amendments thereto, shall be met. Where the OHS Act prescribes certification of competency of persons performing certain tasks, proof of such certification shall be provided to the Project Manager.

The contractor's Workmen's Compensation fees must be up to date. A copy of the Contractor's WCA registration shall be produced on request.

The following areas in the company are declared as "HOT WORKS PERMIT" areas:

All airside areas

All basement areas

All areas accessible to the public

All enclosed areas

The terminal building

Any process in the above mentioned areas involving open flames, sparks, or heat shall be authorised by the issue of a permit to work - obtainable from the ACSA Safety department. Any work done under the protection of a permit to work shall be in strict compliance with every prescription regarding the permit.

Safety equipment shall be used where applicable (e.g. safety, goggles, boots, harness, etc.) The Contractor, at his/her own expense shall provide such equipment, for his/her employees. The Contractor shall apply the necessary discipline and control to ensure compliance by his workers.

All Contractors must ensure that his/her employees are familiar with the existing emergency procedures and must co-operate in any drills or exercises, which might be held. Emergency / fire equipment and extinguishers shall not be obstructed at any time

No person shall perform an unsafe / unhygienic act or operation whilst on Company premises.

No unsafe/dangerous equipment or tools may be brought onto or used on Company premises. The Company reserves the right to inspect all equipment/tools at any time and to prevent/prohibit their use, without any penalty to the Company and without affecting the terms of the Contract in any way.

The Company reserves the right to act in any way to ensure the safety/security of any persons, equipment or goods on its premises and will not be liable for any cost or loss evoked by the action. This includes the right to search all vehicles and persons entering, leaving or on the premises and to inspect any parcel, package, handbag and pockets. Persons who are not willing to permit such searches may not bring any such items or vehicles onto the premises.

The Contractor shall maintain good housekeeping standards in the area where he is working for the duration of the contract.

At no time must the Contractor interfere with, or put at risk, the functionality of any fire prevention system. Care must also be taken so as to prevent fire hazards.

The Contractor is required to issue all staff with standard uniforms. This shall as a minimum include: safety shoes, overalls (clearly marked with Contractor's company logo) and numbered reflective jackets (as per Airport requirements). All costs relating to uniforms shall be for the Contractor's account.

Environmental constraints and management

The Contractor shall comply with the environmental criteria and constraints stated in Annexure [B] to this Works Information

Quality assurance requirements

All work must be executed in accordance with prevailing industry norms and standards relating to quality, such as ISO9001.

Within the period stated in the Contact Data, the *Contractor* submits his complete quality control and assurance system (with all quality control and assurance procedures and manuals) for review and acceptance by the *Employer*. The manual includes pro-forma checklists for all requirements of the *Contractor's* quality control and assurance program and those called for in the Scope.

Acceptance by the *Employer* of the *Contractor's* quality assurance programme, quality plans and/or inspection and/or test plans, or of those of his Subcontractors will not relieve the *Contractor* of his obligation to provide services which meet the requirements of the Contract.

Training workshops and technology transfer

The Contractor shall be responsible for conducting an on-site training (or off-site training should the Contractor be in position of a training facility) on the maintenance, inspection and maintenance features of the passenger lift to the ACSA maintenance team (ACSA maintenance staff and contractor employed by ACSA for the maintenance of fire systems). The training should aim at aiding the ACSA maintenance team to be able to independently conduct routine general inspection, control the panel and reset of alarms, etc. The maintenance team will comprise of seven (7) personnel.

Invoicing and payment

Within two days of receiving a payment certificate from the *Project Manager* in terms of core clause 51.1, the *Contractor* provides the *Employer* with a tax invoice showing the amount due for payment equal to that stated in the *Project Manager's* payment certificate.

The *Contractor* shall address the tax invoice to the following Address,

Airports Company South Africa SOC Limited
Bram Fischer International Airport
Administration Office
N8 Thaba Nchu Road
Bloemfontein
9300

and include on each invoice the following information:

Name and address of the *Contractor* and the *Project Manager*;
The contract number and title;
Contractor's VAT registration number;
The *Employer's* VAT registration number 4930138393;
Description of work done by cross reference to *Project Manager's* certificate;
Total amount invoiced excluding VAT, the VAT and the invoiced amount including VAT;
Quote purchase order number as a reference

The Contractor should arrange with ACSA's finance department for making all payments electronically.

Invoices should be submitted via email to Invoices.Acsa@airports.co.za

Provision of bonds and guarantees

The form in which a bond or guarantee required by the *conditions of contract* (if any) is to be provided by the *Contractor* is given in Part 1 Agreements and Contract Data, document C1.3, Sureties.

The *Employer* may withhold payment of amounts due to the *Contractor* until the bond or guarantee required in terms of this contract has been received and accepted by the person notified to the *Contractor* by the *Project Manager* to receive and accept such bond or guarantee. Such withholding of payment due to the *Contractor* does not affect the *Employer's* right to termination stated in this contract.

3. Specifications of the works

Employer's Specifications

- Replacement of the existing 315 kVA mini-substation A at Car Rental

MV Compartment	2x isolators, RMU and vacuum breaker
Transformer compartment	315 kVA trfr, temp gauge, tap switch and oil gauge
LV compartment	MCB, BB, CTs and meters

- Replacement of the existing MV switchgear, 160 kVA transformer and LV kiosk in the fenced enclosure with a new 160 kVA mini-substation at Substation GA

MV Compartment	2x isolators, RMU and 11 kV vacuum breaker
Transformer compartment	160 kVA trfr, temp gauge, tap switch and oil gauge
LV compartment	Surge arrestors, MCB, BB, VTs, CTs and meters

- Replacement of the existing RMU, 250 kVA transformer and 160 kVA standby generator at Sustation C.
 - The exisiting RMU shall be isolated, decommissioned and handed over to ACSA store.
 - New RMU with vacuum breaker to replace the existing aged unit and associated cabling.
 - The existing transformer shall be isolated, decommissioned and handed over to ACSA store
 - New 250 kVA skid mounted transformer to replace the existing aged unit, and associated cabling
 - New 250 kVA diesel standby set to replace the existing 160 kVA indoor set and associated cabling
 - Replacement of the existing roof exterior waterproofing with torch-on Derbigum waterproofing.
 - Replacement of three sides of the existing substation concrete aprons.
- Replacement of two existing 100 kVA step-up transformers and sensitive earth fault relays at Substation A.
 - Two 100 kVA step-up transformer to replace existing aged ones
 - Two sensitive earth fault relays and two shunt trip breakers in the existing 400V Substation A Main Distribution Board
- Replacement of two existing 100 kVA step-down transformers and MV ring main unit and associated cabling
 - Two 100 kVA step-down transformers to replace the existing aged ones
 - A new 3.3 kV ring main unit with two isolators and two circuit breakers
 - New 3.3 kV cabling between the RMU and the transformers

Twelve month's guarantees shall be offered on all new equipment.

Maintenance the equipment for 12 months within the defects period.

3.1. Drawings Presentation

The prices must be based on the billed items and quantities. Illustrative drawings will be coordinated in principle with the design specifications and will be issued to the Contractor. The Contractor must provide his own detailed design/workshop drawings as per his obligations in terms of the standard specification. Such working drawings must be coordinated and approved by the Employer's Agent before any work on site can commence.

The Tender must be based on the billed items and quantities. Illustrative drawings will be coordinated in principle with the client and will be issued to the contractor. The contractor must provide his own detailed design/workshop drawings as per his obligations in terms of the standard specification. Such working drawings must be coordinated and approved by the Client/ Engineer before any work on site can commence.

As-built drawings, operating manuals and maintenance schedules

- The drawing to be generated by the Contractor are to comply with ISO specifications for drawings and the electronic version of the document should be provided in CAD (dwg) and pdf format.
- All drawing should as a minimum comply to the following ACSA requirements for submission of drawings:
 - All drawings shall bear accepted contract references using a project title block which is accepted by the Employer. Detailed revision blocks and drawing numbers are suffixed accordingly.
 - All drawings, particularly layout drawings, submitted for acceptance shall be to a scale acceptable to the Employer. All drawings are to be made to scale and fully detailed and dimensioned. All dimensions marked on the drawings are to be considered correct, although measurements by scale may differ therefrom. The material from which each part is to be made shall be indicated.
 - The drawings include tolerances for manufacture and installation. The tolerances are suitable and of sufficient accuracy to provide safe and trouble-free construction and operation over the life of the component.
 - All copies of drawings submitted to the Employer are to be provided in the form of 4 prints on white paper with black lines. The drawing size is A3 unless the use of another size is unavoidable. All native electronic format documents are also provided.
 - All drawings shall be dimensioned in metric units unless the use of another unit is required and/or recommended, e.g. imperial sizes for flange holes, studs, etc. Where applicable, drawings shall show a graphic scale key plan and north arrow. Dates on drawings shall be reflected in the following format: dd/mm/ccyy. Revisions shall be designated R0, R1, R2, R3, etc., commencing with the first issue. All revisions shall be clearly described in the revision column bearing the revision number.
 - All as-built and CAD data produced for this project adhere to the standards and requirements set out in the ACSA CAD Standards and ensure that throughout the project life a complete set of drawings is updated with "As-built" information in the required format.

ACSA CAD Standards:

 - Title block should clearly specify the project name & number; the status of the project, i.e. (Approval/ Construction/ As-builds) and the dates of any up-dating done in the drawing. The contractors/ consultants will be issued with the ACSA drawing Logo.
 - Title block should clearly specify the consultants/ contractors working in the project; their contact details and physical address and also the responsibilities of the consultants/contractors. This will help with the tracking and tracing the project data if we might need in the future and for references.
 - Line scale and line type must be clear.
 - The components in the drawings should be in their own layers and we should be able to switch them on/off. They should be indicated on the plans specially and must have attribute data to identify them. This makes it easy to work on and extract only the specific layers needed.
 - If XREF's are used, they should be attached/ bind on the drawing.

- The text type and dimensions must be in ISO Standard and; also in their own layers.
- All As-built drawings should be issued in Auto-CAD; electronic format and in 3 X discs, accompanied by the drawing register.
- The issued As-built drawings, depending on the scope of the project should include: Services drawings; Architect drawings; Close out Reports and Certificates of compliance. Close out
 - Reports and Certificates of compliance must be in pdf.
- At the hand over stage 3 X discs with as-built must be issued by the contractor/consultant to the ACSA project manager; who will then issue 1 X discs/CDs directly to the Assets Information Management Office/ GIS.

Applicable Standards and norms:

The below list should be used as a guide; however, it is not exhaustive. The Contractor shall ensure compliance to current and relevant industry standards and norms pertaining to the Works.

Note: in a case where a stringent standard was used than the below mentioned, a stringent standard shall take precedence.

- **SANS 10142:** Wiring of Premises
- Occupational Health & safety Act
- **SANS 780:** Distribution Transformers
- **SANS 1339:** XLPE MV Cables
- **SANS 1029:** Miniature Substations
- **SANS 10142:** The wiring of premises Part 1: Low-voltage installations

7. Electrical Work

All electrical work required for this installation, apart from the provisions of sources of power, is included in this contract.

8. Documentation

Three sets of hard copies and one electronic copy of approved as-built drawings and operating and maintenance manuals are to be issued by the contractor after completion of the project. The originals of as-built drawings and electronic copy in Auto-CAD.dwg format and in PDF.

O & M manuals must be handed over to the Client. These manuals are to include a register of all equipment and appliances and the service/maintenance record schedule referenced to this register, all in compliance with the building regulations and log book holder.

9. Commissioning

All systems must be completely commissioned to the satisfaction of the Engineer. This must include testing of all the transformers. The contractor shall provide test report for approval.

End-User training to be provided to four ACSA staff by the contractor after commissioning the system in two of 2-hour sessions to incorporate the operation of the system as well as maintenance procedures. A further training session to be provided after three months from date of commissioning as a refresher course for a period of 2 hours.

10. Cleaning up of Site

All areas throughout the building or in service yards, where equipment and materials are stored, removed and installed must be kept clean during the execution of the works and any waste and scrap materials must be removed from site on a daily basis.

4. Personnel

A schedule of key personnel to this Contract will be provided to the Project Manager at commencement of this Contract. This will, as a minimum, include all persons from technician/artisan level to management level. For the full duration of this Contract, none of these persons will be replaced by a person of lesser ability or qualification. All on-site staff leaves shall be reported and agreed with the Project Manager. The Project Manager may request the replacement of any person with unsatisfactory performance or fails to comply with this contract.

It is the contractor's responsibility to ensure that there is always sufficient competent staff to perform the works as planned. It shall be the Contractor's responsibility to ensure that all relevant labour and safety legislation is adhered to in rostering staff.

All key personnel are required to have personal access permit to access the site.

The Contractor shall not be compensated for costs relating to ACSA required permits, nor for labour/time spent in obtaining it. An allowance must be made in the tender price in this regard.

The Contractor must ensure that he/she is, at all times, familiar with ACSA's safety and security requirements relating to permits in order for no work to be delayed as a result thereof. This will include the permit application process.

Note that (within reason) the Contractor will have no claim against ACSA in the event that a permit request is refused.

The following table is not all inclusive, but is provided for illustration purposes:

Permit	Required by/for	Department
AVOP – Airside Vehicle Operator permit	All drivers of vehicles on airside	ACSA Safety
Airside Vehicle Permit	All vehicles that enter airside	ACSA Safety
Basement Parking permit	All vehicles allowed to enter the delivery basement	ACSA Parking
Personal permit	All persons employed on the airport	ACSA Security
Cell phone permit	All persons taking cell phones to airside	ACSA Security
Lap top permit	All persons taking lap top computers to airside	ACSA Security
Camera permit	All persons taking cameras or camera equipment to airside	ACSA Security
Hot Works Permit	All welding and/metal cutting work	ACSA Safety

Proof of having attended the airside induction training course is required for all personal permit applications. Persons applying for an AVOP must provide proof of having attended an AVOP course. Fees are levied for these courses. Fees are further levied for all permit renewals and refresher courses - where applicable

Subcontracting

Should any part of the works be subcontracted, the Contractor will be responsible for all Works as if it was done so by the Contractor.

No casual labour (i.e. "off the street" labour) may be employed by the Contractor unless pre-arranged with ACSA. Whenever this is required, the Contractor shall come to a suitable arrangement with ACSA regarding sourcing and screening of such individuals.

5. Annexes to the Scope of Work

1.1. Annexures issued by the Employer

[This is the list of Annexure to the Scope of Works issued by the Employer at or before the Contract Date and which apply to this contract]

Annexure	Revision	Title
Annexure A	1	Occupational Health and Safety Agreement
Annexure B	2	Environmental Terms and Condition
[Add Drawing List]		
Annexure C	2	BRAM FISCHER INTERNATIONAL AIRPORT: 11kV SINGLE LINE DIAGRAM

OCCUPATIONAL HEALTH AND SAFETY AGREEMENT

OCCUPATIONAL HEALTH AND SAFETY AGREEMENT**AGREEMENT IN TERMS OF SECTION 37(2) OF THE OCCUPATIONAL HEALTH & SAFETY ACT (ACT 85 OF 1993) & CONSTRUCTION REGULATION 5.1(k)****OBJECTIVES**

To assist Airport Company South Africa (ACSA) in order to comply with the requirements of:

1. The Occupational Health & Safety (Act 85 of 1993) and its regulations and
2. The Compensation for Occupational Injuries & Diseases Act (Act 130 of 1993) also known as the (COLD Act).

To this end an Agreement must be concluded before any contractor/ subcontracted work may commence

The parties to this Agreement are:

Name of Organisation: AIRPORTS COMPANY SOUTH AFRICA SOC LIMITED UPINGTON INTERNATIONAL AIRPORTS
Physical Address: Airport Company South Africa SOC Limited Bram Fischer International Airport Administration Office N8 Thaba Nchu Road Bloemfontein, 9300

Hereinafter referred to as “Client”

Name of organisation:
Physical Address

Hereinafter referred to as “the Mandatary/ Principal Contractor”

MANDATORY’S MAIN SCOPE OF WORK

GENERAL INFORMATION FORMING PART OF THIS AGREEMENT

1. The Occupational Health & Safety Act comprises of SECTION 1-50 and all unrepealed REGULATIONS promulgated in terms of the former Machinery and Occupational Safety Act No.6 of 1983 as amended as well as other REGULATIONS which may be promulgated in terms of the Act and other relevant Acts pertaining to the job in hand.
2. “Mandatary” is defined as including as agent, a principal contractor or a contractor for work, but WITHOUT DEROGATING FROM HIS/HER STATUS IN HIS/HER RIGHT AS AN EMPLOYER or user of the plant
3. Section 37 of the Occupational Health & Safety Act potentially punishes Employers (PRINCIPAL CONTRACTOR) for unlawful acts or omissions of Mandataries (CONTRACTORS) save where a Written Agreement between the parties has been concluded containing arrangements and procedures to ensure compliance with the said Act BY THE MANDATARY.
4. All documents attached or refer to in the above Agreement form an integral part of the Agreement.
5. To perform in terms of this agreement Mandataries must be familiar and conversant with the relevant provisions of the Occupational Health & Safety Act 85 of 1993 (OHS Act) and applicable Regulations.
6. Mandataries who utilise the services of their own Mandataries (contractors) must conclude a similar Written Agreement with them.
7. Be advised that this Agreement places the onus on the Mandatary to contact the CLIENT in the event of inability to perform as per this Agreement.
8. This Agreement shall be binding for all work the Mandatary undertakes for the client.
9. All documentation according to the Safety checklist including a copy of the written Construction Manager

appointment in terms of construction regulation 8, must be submitted 7 days before work commences.

THE UNDERTAKING

The Mandatary undertakes to comply with:

INSURANCE

1. The Mandatary warrants that all their employees and/or their contractor's employees if any are covered in terms of the COID Act, which shall remain in force whilst any such employees are present on the Client's premises. A letter is required prior commencing any work on site confirming that the Principal contractor or contractor is in good standing with the Compensation Fund or Licensed Insurer.
2. The Mandatary warrants that they are in possession of the following insurance cover, which cover shall remain in force whilst they and /or their employees are present on the Client's premises, or which shall remain in force for that duration of their contractual relationship with the Client, whichever period is the longest.
 - a. Public Liability Insurance Cover as required by the Subcontract Agreement.
 - b. Any other Insurance cover that will adequately makes provision for any possible losses and/or claims arising from their and /or their Subcontractors and/or their respective employee's acts and/or omissions on the Client's premises.

COMPLIANCE WITH THE OCCUPATIONAL HEALTH & SAFETY ACT 85 OF 1993

The Mandatary undertakes to ensure that they and/or their subcontractors if any and/or their respective employees will at all times comply with the following conditions:

1. All work performed by the Mandatary on the Client's premises must be performed under the close supervision of the Mandatary's employees who are to be trained to understand the hazards associated with any work that the Mandatary performs on the Client's premises.
2. The Mandatary shall be assigned the responsibility in terms of Section 16(1) of the OHSAct 85 of 1993, if the Mandatary assigns any duty in terms of Section 16(2), a copy of such written assignment shall immediately be forwarded to the Client.
3. The Mandatary shall ensure that he/she familiarise himself/herself with the requirements of the OHSAct 85 of 1993 and that s/he and his/her employees and any of his subcontractors comply with the requirements.
4. The Mandatary shall ensure that a baseline risk assessment is performed by a competent person before commencement of any work in the Client's premises. A baseline risk assessment document will include identification of hazards and risk, analysis and evaluation of the risks and hazards identified, a documented plan and safe work procedures to mitigate, reduce or control the risks identified, and a monitoring and review plan of the risks and hazards.
5. The Mandatary shall appoint competent persons who shall be trained on any Occupational Health & Safety aspect pertaining to them or to the work that is to be performed.
6. The Mandatary shall ensure that discipline regarding Occupational Health & Safety shall be strictly enforced.
7. Any personal protective equipment required shall be issued by the Mandatary to his/her employees and shall be worn at all times.
8. Written safe working practices/procedures and precautionary measures shall be made available and enforced and all employees shall be made conversant with the contents of these practises.
9. No unsafe equipment/machinery and/or articles shall be used by the Mandatary or contractor on the Client's premises.
10. All incidents/accidents referred to in OHSAct shall be reported by the Mandatary to the Provincial Director: Department of Labour as well as to the Client.
11. No user shall be made by the Mandatary and/or their employees and or their subcontractors of any of the Client's machinery/article/substance/plant/personal protective equipment without prior written approval.
12. The Mandatary shall ensure that work for which the issuing of permit is required shall not be performed prior to the obtaining of a duty completed approved permit.
13. The Mandatary shall ensure that no alcohol or any other intoxicating substance shall be allowed on the Client's premises. Anyone suspected to be under the influence of alcohol or any other intoxicating substance shall not be allowed on the premises. Anyone found on the premises suspected to be under the influence of alcohol or any other intoxicating substance shall be escorted off the said premises immediately.
14. Full participation by the Mandatary shall be given to the employees of the Client if and when they inquire into Occupational Health & Safety.

FURTHER UNDERTAKING

1. Only a duly authorised representative appointed in terms of Section 16.2 of the OHS Act is eligible to sign this agreement on behalf of the Mandatary. The signing power of this representative must be designated in writing by the Chief Executive Officer of the Mandatary. A copy of this letter must be made available to the Client.
2. The Mandatary confirms that he has been informed that he must report to the Client's management, in writing anything he/she deems to be unhealthy and /or unsafe. He has versed his employees in this regard.
3. The Mandatary warrants that he/she shall not endanger the health & safety of the Client's employees and other persons in any way whilst performing work on the Client's premises.
4. The Mandatary understands that no work may commence on the Client's premises until this procedure is duly completed, signed and received by the Client.
5. Non-compliance with any of the above clauses may lead to an immediate cancellation of the contract.

ACCEPTANCE BY MANDATARY

In terms of section 37(2) of the Occupational Health & Safety Act 85 of 1993 and section 5.1(k) of the Construction Regulations 2014,

Ia duly authorised 16.2 Appointee acting for and on behalf of(company name) undertake to ensure that the requirements and the provision of the OHSAct 85 of 1993 and its regulations are complied with.

Mandatary – WCA/ Federated Employers Mutual No.....

Expiry date

SIGNATURE ON BEHALF OF MANDATARY
(Warrant his authority to sign)

DATE

SIGNATURE ON BEHALF OF THE CLIENT
AIRPORT COMPANY SOUTH AFRICA

DATE

ENVIRONMENTAL TERMS AND CONDITIONS - EMS 048

The following Environmental Terms and Conditions shall be strictly adhered to by all contractors when conducting works for ACSA. ACSA shall audit contractor activities, products and services on an ad hoc basis to ensure compliance to these environmental conditions. Any pollution clean-up costs shall be borne by the contractor.

ISSUE	REQUIREMENT
Environmental Policy	ACSA's Environmental Policy shall be communicated, comprehended and implemented by all ACSA appointed contractor staff.
Storm water, Soil and Groundwater Pollution	<ul style="list-style-type: none"> No solid or liquid material may be permitted to contaminate or potentially contaminate storm water, soil or groundwater resources. Any pollution that risks contamination of these resources must be cleaned-up immediately. Spills must be reported to ACSA immediately. Contractors shall supply their own suitable clean-up materials where required. Washing, maintenance and refuelling of equipment shall only be allowed in designated service areas on ACSA property. It is the contractor's responsibility to determine the location of these areas. No leaking equipment or vehicles shall be permitted on the airport.
Air Pollution	<ul style="list-style-type: none"> Dust: Dust resulting from work activities that could cause a nuisance to employees or the public shall be kept to a minimum. Odours and emissions: All practical measures shall be taken to reduce unpleasant odours and emissions generated from work related activities. Fires: No open fires shall be permitted on site.
Noise Pollution	<ul style="list-style-type: none"> All reasonable measures shall be taken to minimize noise generated on site due to work operations. The Contractor shall comply with the applicable regulations regarding noise.
Waste Management	<ul style="list-style-type: none"> Waste shall be separated as general or hazardous waste. General and hazardous waste shall be disposed of appropriately at a permitted landfill site should recycling or re-use of waste not be feasible. Under no circumstances shall solid or liquid waste be dumped, buried or burnt. Contractors shall maintain a tidy, litter free environment always in their work area. Contractors must keep on file: <ol style="list-style-type: none"> The name of the contracting waste company Waste disposal site used Monthly reports on quantities – separated into general, hazardous and recycled Maintained file of all Waste Manifest Documents and Certificates of Safe Disposal Copy of waste permit for disposal site <p>This information must be available during audits and inspections.</p>
Handling & Storage of Hazardous Chemical Substances (HCS)	<ul style="list-style-type: none"> All HCS shall be clearly labelled, stored and handled in accordance to Materials Safety Data Sheets. Materials Safety Data Sheets shall be stored with all HCS. All spillages of HCS must be cleaned-up immediately and disposed of as hazardous waste. (HCS spillages must be reported to ACSA immediately). All contractors shall be adequately informed with regards to the handling and storage of hazardous substances. Contractors shall comply with all relevant national, regional and local legislation regarding the transport, storage, use and disposal of hazardous substances.
Water and Energy Consumption	ACSA promotes the conservation of water and energy resources. The contractor shall identify and manage those work activities that may result in water and energy wastage.
Training & Awareness	The conditions outlined in this permit shall be communicated to all contractors and their employees prior to commencing works at the airport.

Penalties

Penalties shall be imposed by ACSA on Contractors who are found to be infringing these requirements and/or legislation. The Contractor shall be advised in writing of the nature of the infringement and the amount of the penalty. The Contractor shall take the necessary steps (e.g. training/remediation) to prevent a recurrence of the infringement and shall advise ACSA accordingly.

The Contractor is also advised that the imposition of penalties does not replace any legal proceedings, the Council, authorities, land owners and/or members of the public may institute against the Contractor.


Penalties shall be between R200 and R20 000, depending upon the severity of the infringement. The decision on how much to impose will be made by ACSA's Airport Environmental Management Representative in consultation with the Airport Manager or his/her designate, and will be final. In addition to the penalty, the Contractor shall be required to make good any damage caused due to the infringement at his/her own expense.

I, of agree to the above conditions and acknowledge ACSA's right to impose penalties should I or any of my employees or sub-contractors fail to comply with these conditions.

Signed: _____ on this date: _____ (dd/mm/yyyy)

at:

Bram Fischer International Airport 11kV Single Line Diagram

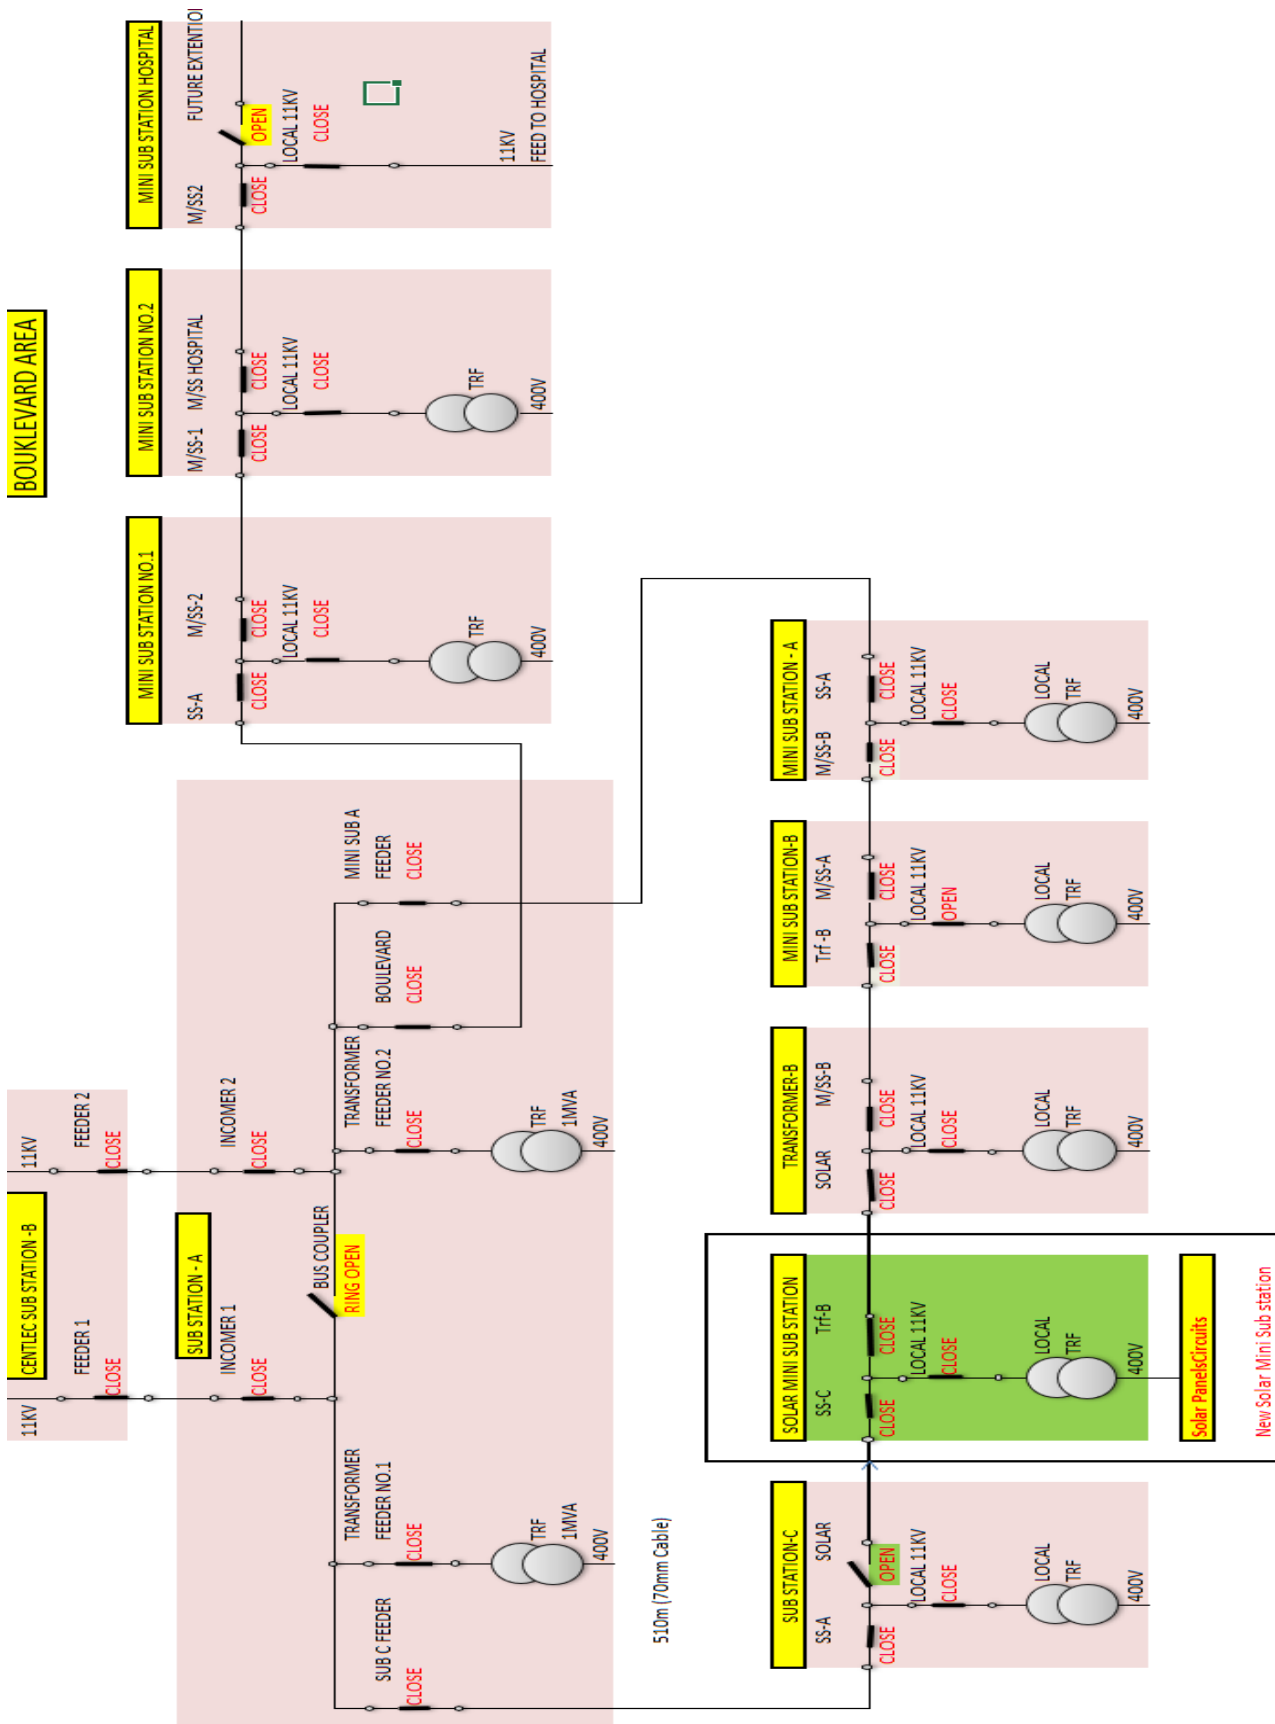

C3.2 CONTRACTOR'S WORKS INFORMATION

The Contractor should include information such as the Contractor's design and Plant and Materials specifications and schedules etc

PART C4: SITE INFORMATION

DESCRIPTION OF THE SITE AND ITS SURROUNDINGS

General description

The location for where the services will be rendered is the Bram Fischer International Airports, in Free state. The footprint of the areas included under this contract is detailed in Part C3 of this document.



Figure 1: Locality map of the Bram Fischer International Airport

Bram Fischer International Airport

N8, Thaba Nchu Road

Bloemfontein

9300

GPS Coordinates: -29.095626, 26.297821