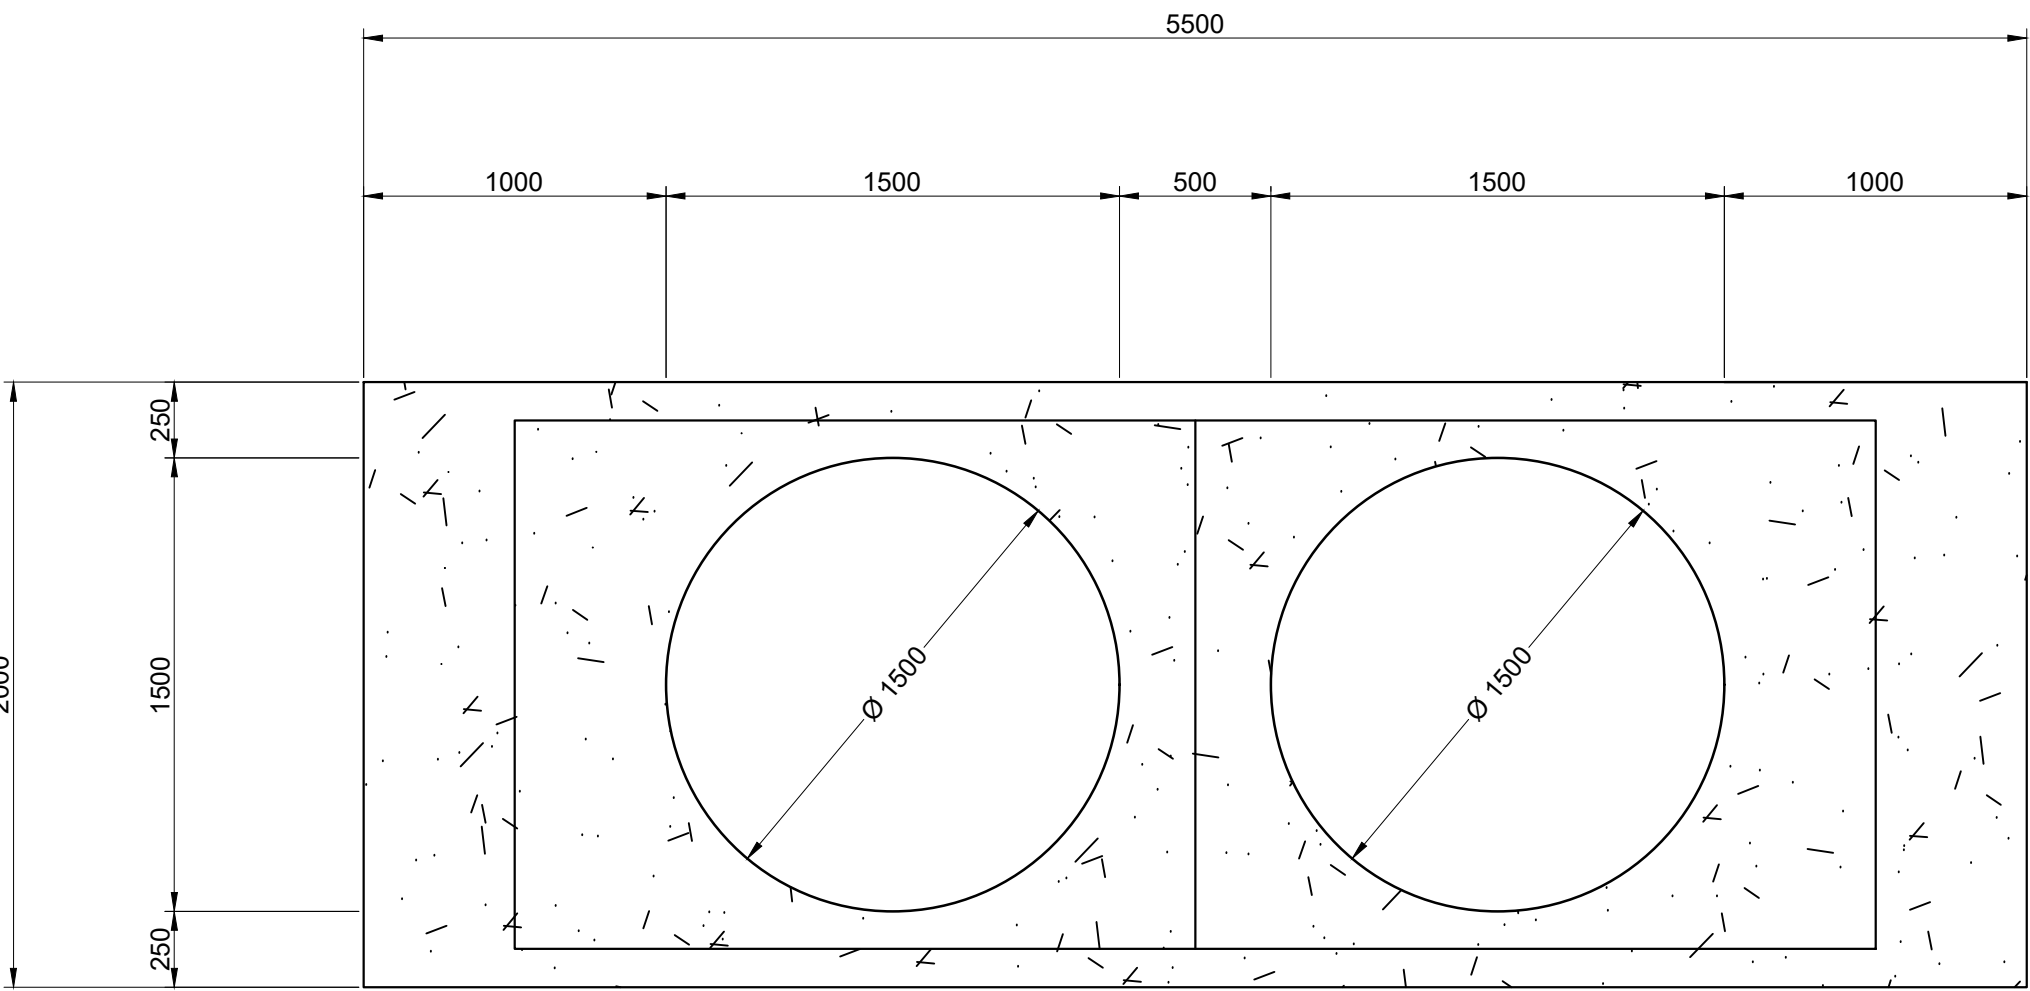
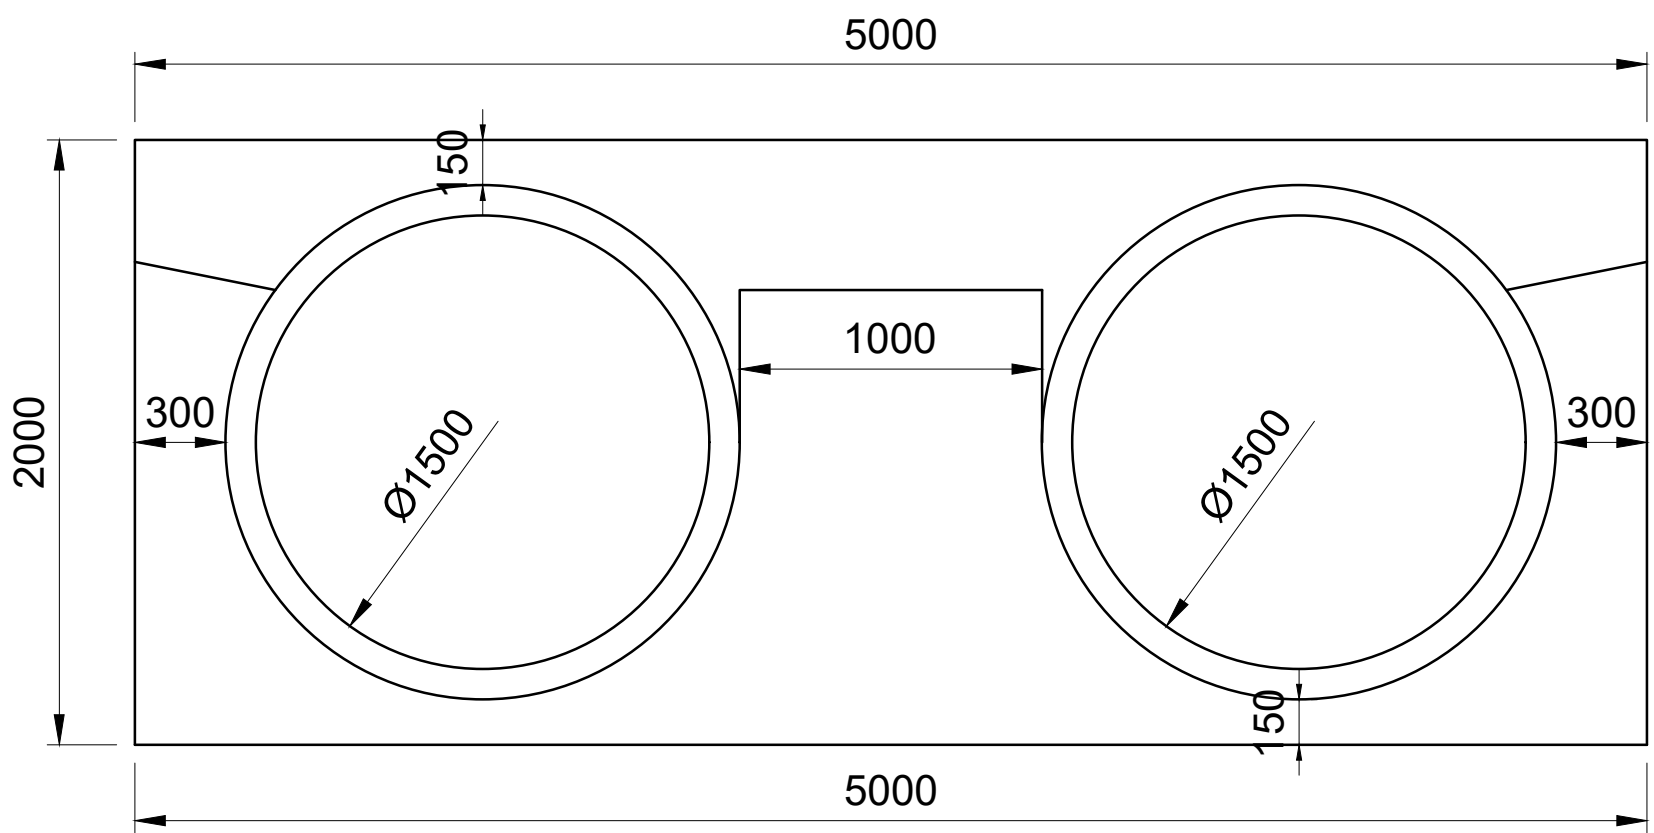


NOTES


- SERVICES TO BE PROVED PRIOR TO ANY EXCAVATION FOR PIPEWORK.
- ALL CHAMBERS & MANHOLES TO BE CONSTRUCTED ACCORDING TO ENGINEER'S SPECIFICATIONS
- AWAITING INFORMATION FROM TELKOM ON POSITION OF UNDERGROUND CABLES. (POSSIBILITY OF UNDERGROUND TELKOM CABLES IN THIS VICINITY.)
- POSSIBILITY OF ESKOM CABLES IN THIS AREA: CONTACT PIETER VISSER BASED AT PARK RENNIE (039)9762200



SECTION E-E OF 1500mm  
Ø DUAL CONCRETE PIPE



SECTION D-D OF  
PIPE JACKING

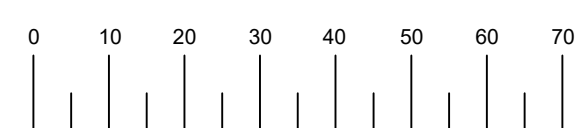


ETHEKWINI MUNICIPALITY

ENGINEERING UNIT

COASTAL STORMWATER AND CATCHMENT MANAGEMENT

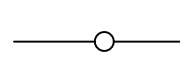
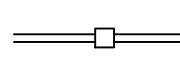
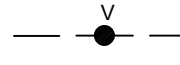
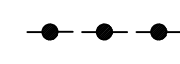
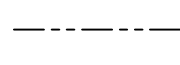
REDUCED PLAN USE SCALE BELOW

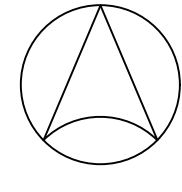


70mm ON ORIGINAL PLAN

LEGEND

EXISTING UNDERGROUND SERVICES ARE AS SHOWN BELOW

|                              |   |
|------------------------------|---|
| SEWERS AND M.H.'S            |  |
| STORM WATER DRAIN AND M.H.'S |  |
| WATER MAINS AND VALVES       |  |
| ELECTRICITY CABLES           |  |
| G.P.O. TELEPHONE CABLES      |  |

|  |            |   |
|--|------------|---|
| Revision   | Date       | Description   |
| NOTE: No construction work to commence until land and servitude acquisitions have been completed |            |  |
| Acquisitions completed:  | —          |   |
| Date   | Engineer   |   |
| UNDERGROUND SERVICES CHECKED   |            |   |
| SERVICE  | DATE       | SIGNATURE   |
| S.W DRAINS   | 31/01/2023 |   |
| SEWERS   | 31/01/2023 |   |
| WATER MAINS  | 31/01/2023 |   |
| G.P.O CABLES   | PENDING    |   |
| ELECTRIC CABLES  | PENDING    |   |
| S.A.R. CABLES  |            |   |
| E.S.C. CABLES  |            |   |
| OIL PIPE LINE  |            |   |

NOTE: Only underground services affected by new construction work are shown.  
Care must be taken during excavations for road foundations, trenches etc. to avoid damage to underground services such as sewers, drains, cables, water mains and connections. Wherever possible these must be located before work proceeds.

Contract No. 7D - 46779

Project Title  
CLARK ROAD & JOYNER ROAD, PROSPECTON, ISIPINGO - PROPOSED PORT CULVERT

Drawing Title  
PLAN AND SECTION OF 2 x 1500mm Ø CONCRETE PIPES

|                              |              |              |                |
|------------------------------|--------------|--------------|----------------|
| SCALES                       | AS SHOWN     | Date         | 29 / 03 / 2023 |
| Designed                     | M. HLONGWANE | Checked      |                |
| Drawn                        | S. NAICKER   | Surveyed     |                |
| Manager (Stormwater Eng.)    |              |              |                |
| Deputy Head                  |              |              |                |
| G.S. EVANS HEAD: ENGINEERING |              |              |                |
| Drawing No.                  | 000000       | Sheet 2 of 2 | Rev. 5         |