


2890 CEILING

1 BLOCK B - GROUND  
1 : 100

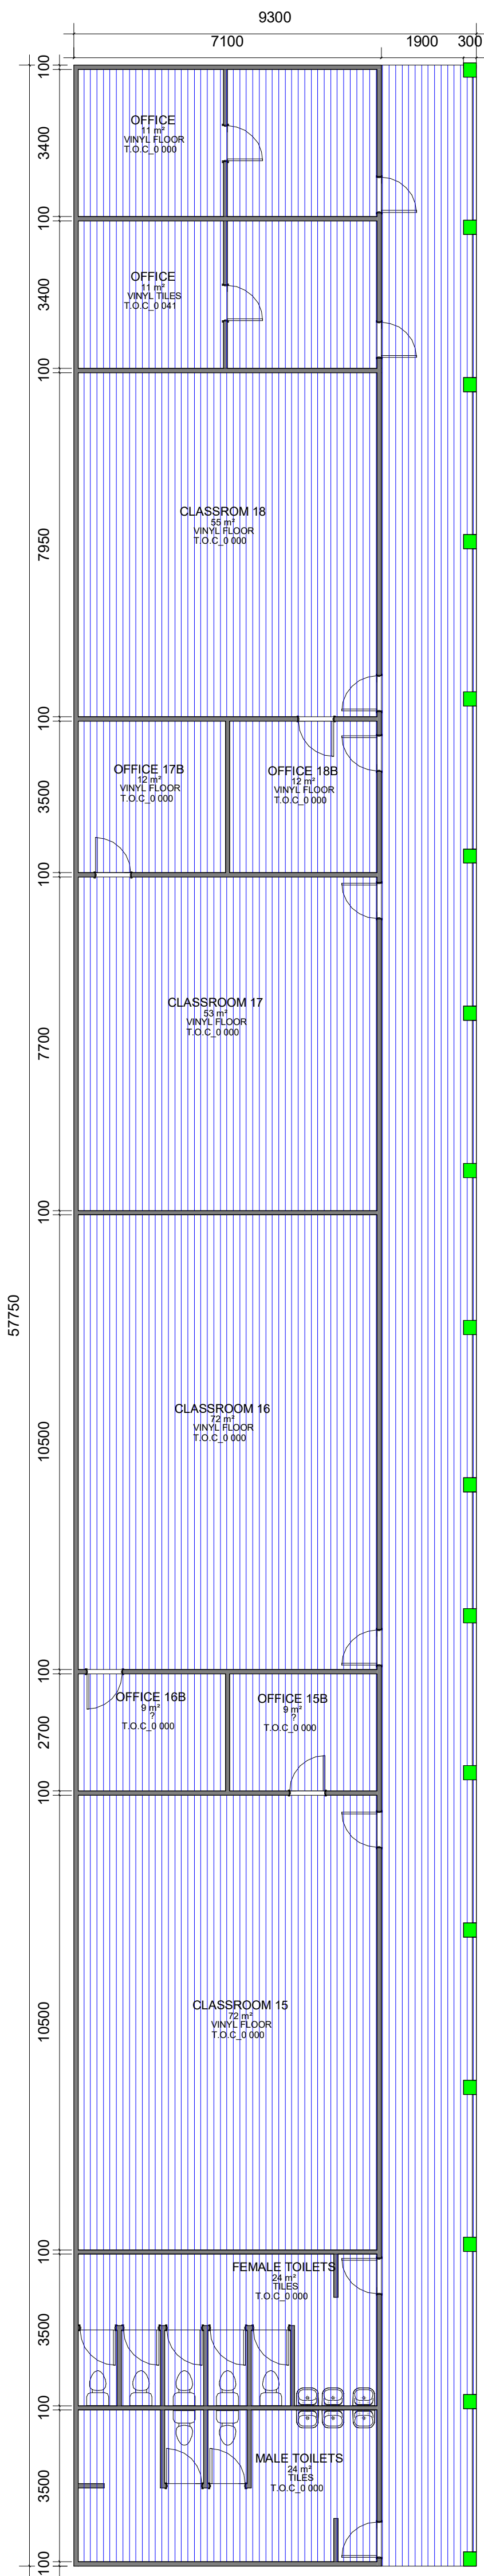

2890 CEILING

2 BLOCK B - FIRST  
1 : 100

Block B Ceiling Area Schedule				
Hatch	Type	GF Area	FF Area	Total Area to be replaced
	Plasterboard Ceiling		522 m²	Only replace 60% of ceiling to match existing where ceilings are damaged and roof structures are to be repaired as per structural engineers detail. Total ceiling to be replaced is 60% of 512m² TOTAL 300m²
	Parrot Buff	522 m²		

Only replace 60% of ceiling where ceilings are damaged and roof structures are to be repaired as per structural engineers detail:

Total ceiling to be replaced is 60% of 512m² TOTAL 300m²

Existing remaining ceilings and new ceilings to receive new paint.

TCE-CV-FM-005

ALL DIMENSIONS AND HEIGHTS ARE TO BE CHECKED ON SITE BEFORE WORK IS PUT IN HAND.  
ALL WORK AND MATERIAL ARE TO COMPLY TO RELEVANT SABS CODES WHERE APPLICABLE.  
BRAND NAMES DENOTE SIMILAR OR EQUALLY APPROVED.  
ALL WORK TO BE IN ACCORDANCE TO N.R.B.  
REPORT DISCREPANCIES TO ARCHITECT OR ENGINEER.

NOTES:

-

TENDER STAGE

REV No	DATE :	DESCRIPTION:
A	11/06/2021	ISSUED FOR TENDER
B	17/06/2021	REVISED TENDER AREAS

SIZE ON ORIGINAL DRAWING 100 mm

CLIENT LOGO



PROJECT DETAILS

EKURHULENI EAST TVET COLLEGE  
DEVELOPMENT & IMPLEMENTATION OF 4-YEAR  
MAINTENANCE PLAN: DAVEYTON CAMPUS

CONTRACT No

TCE-1187

DISCIPLINE

ARCHITECTURAL

DRAWING DESCRIPTION

BLOCK B

DESIGNED BY

DRAWN BY

CHECKED BY

DRWG UNITS

SCALE

MM

AS SHOWN

RESPONSIBLE PROFESSIONAL

DATE

NAME

SIGNATURE

PR NUMBER



UNIT 6,  
GARDENS BUSINESS PARK  
ATELJEE STREET  
RANDPARK RIDGE  
2169  
Web address: www.thembakele.co.za  
Telephone: 011 475 4560  
Facsimile: 011 475 9140

SIZE	DRAWING NUMBER	REV
A0	TCE-1187-TEN-ARCH-BLOCK-B	B