

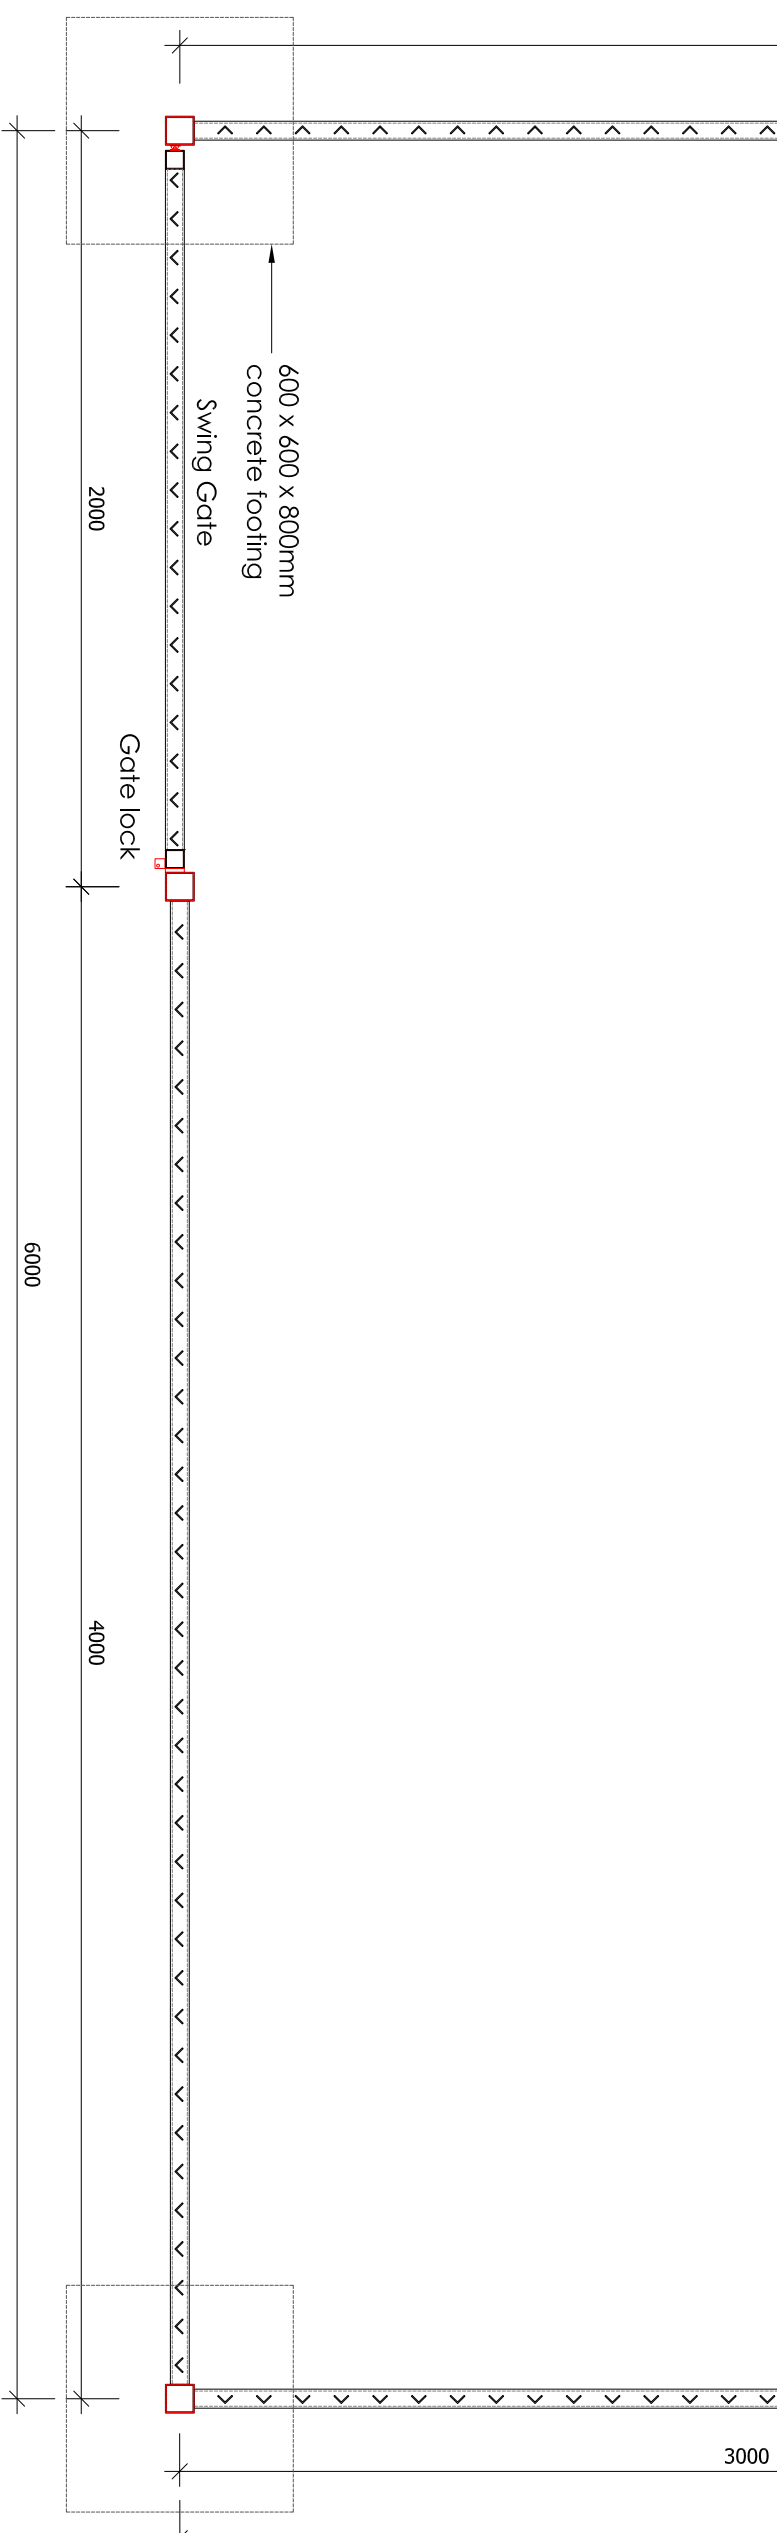
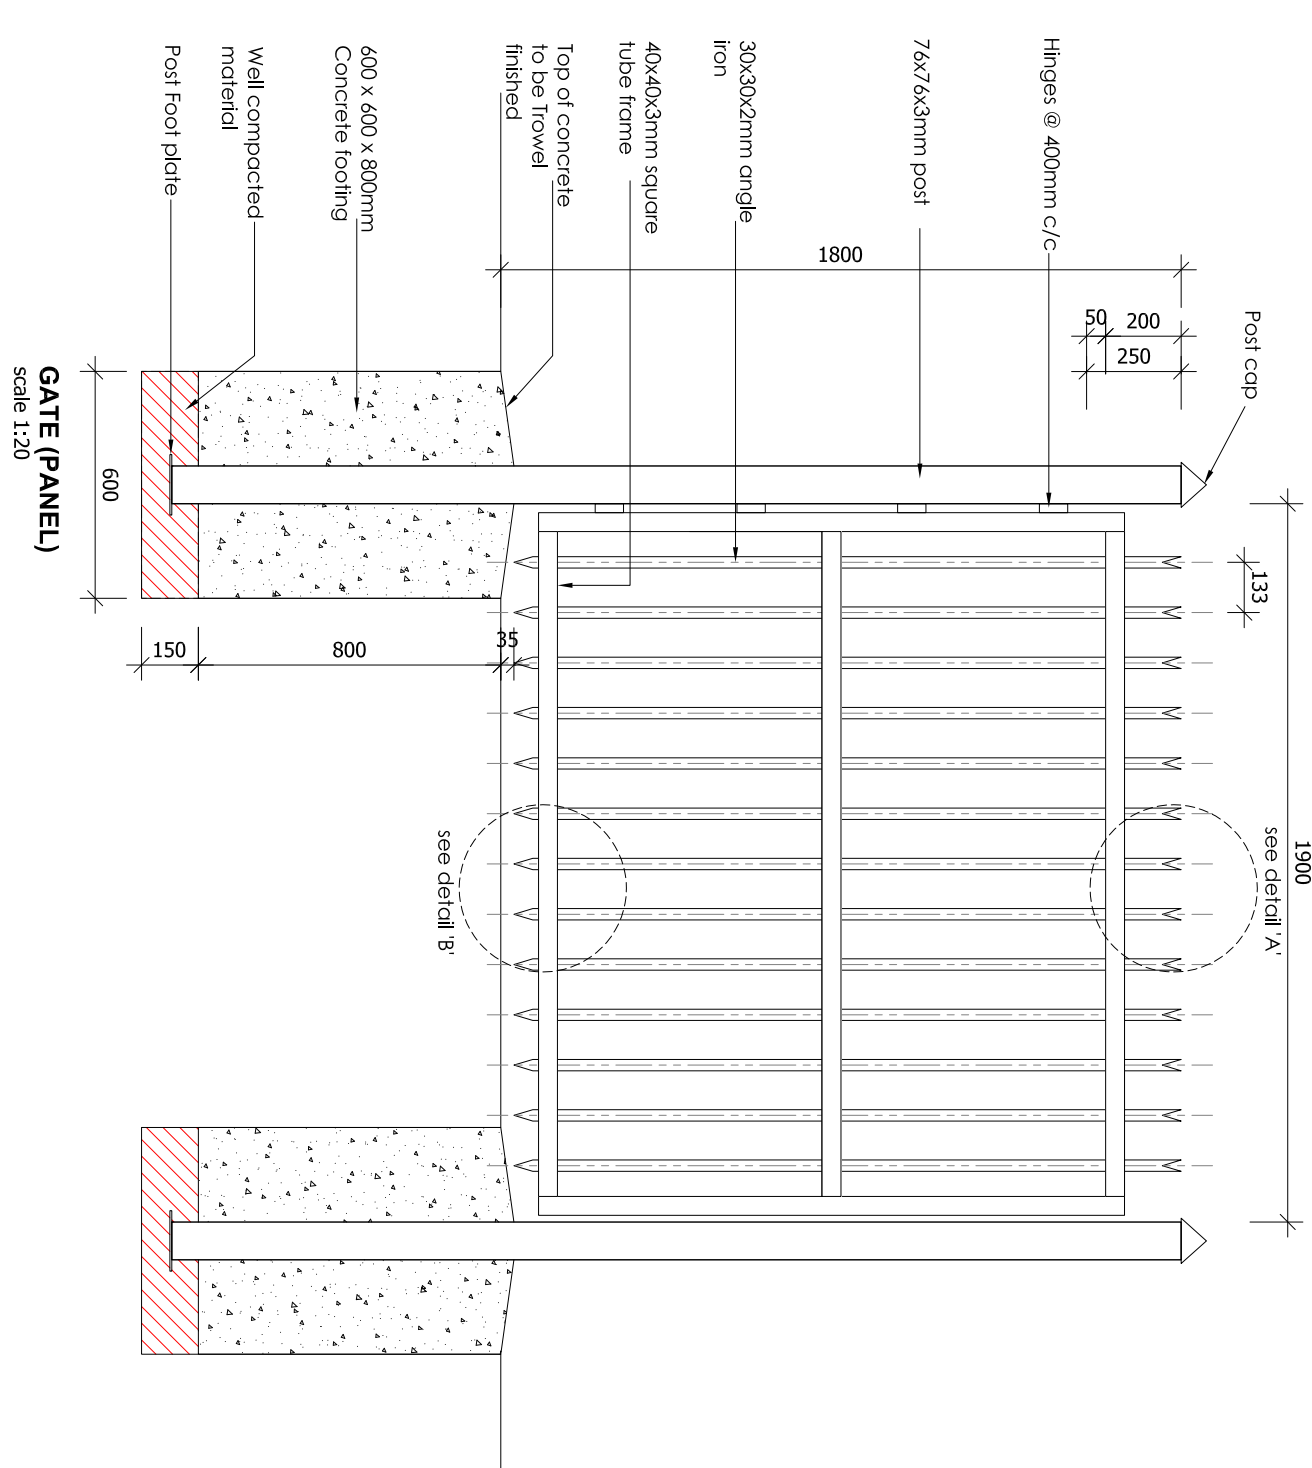
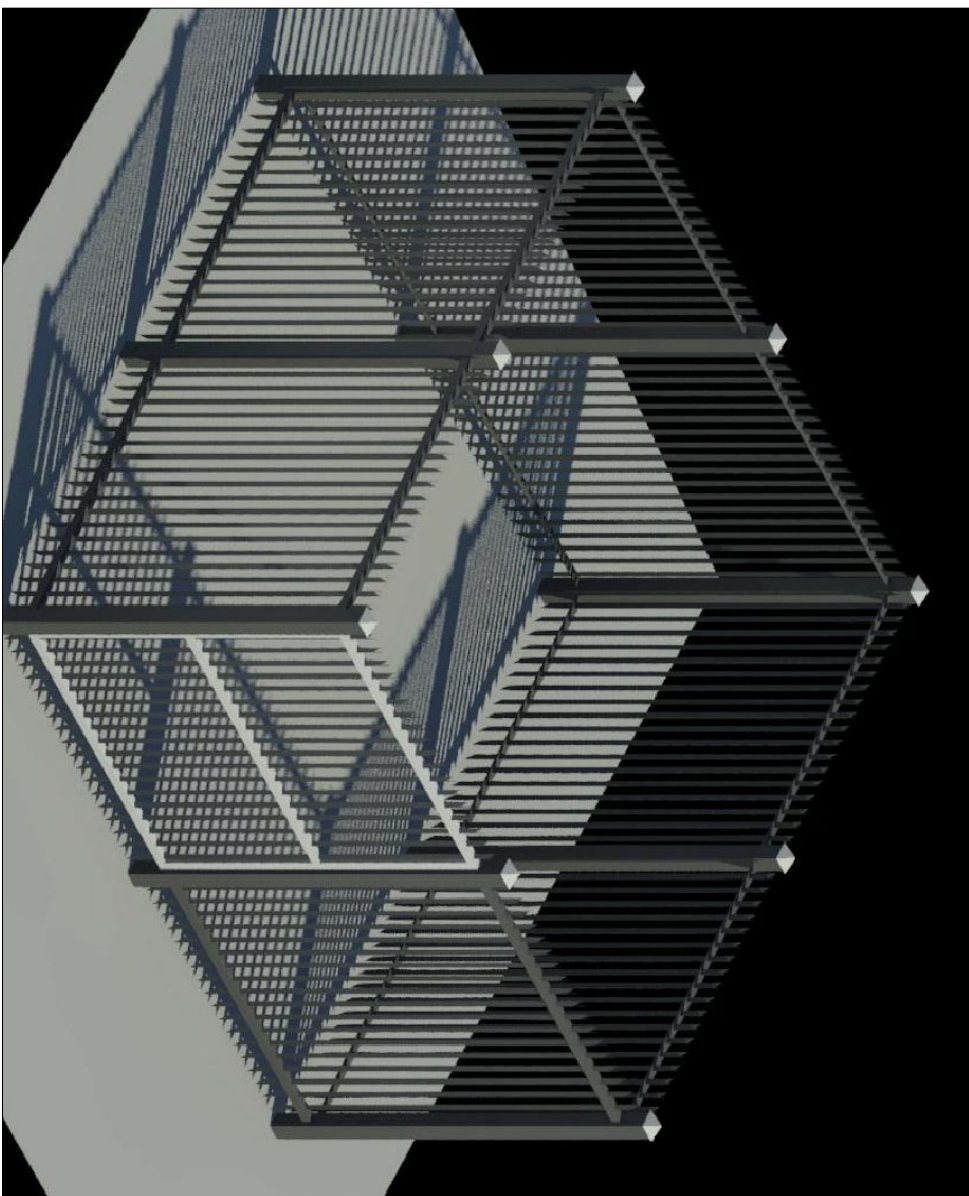
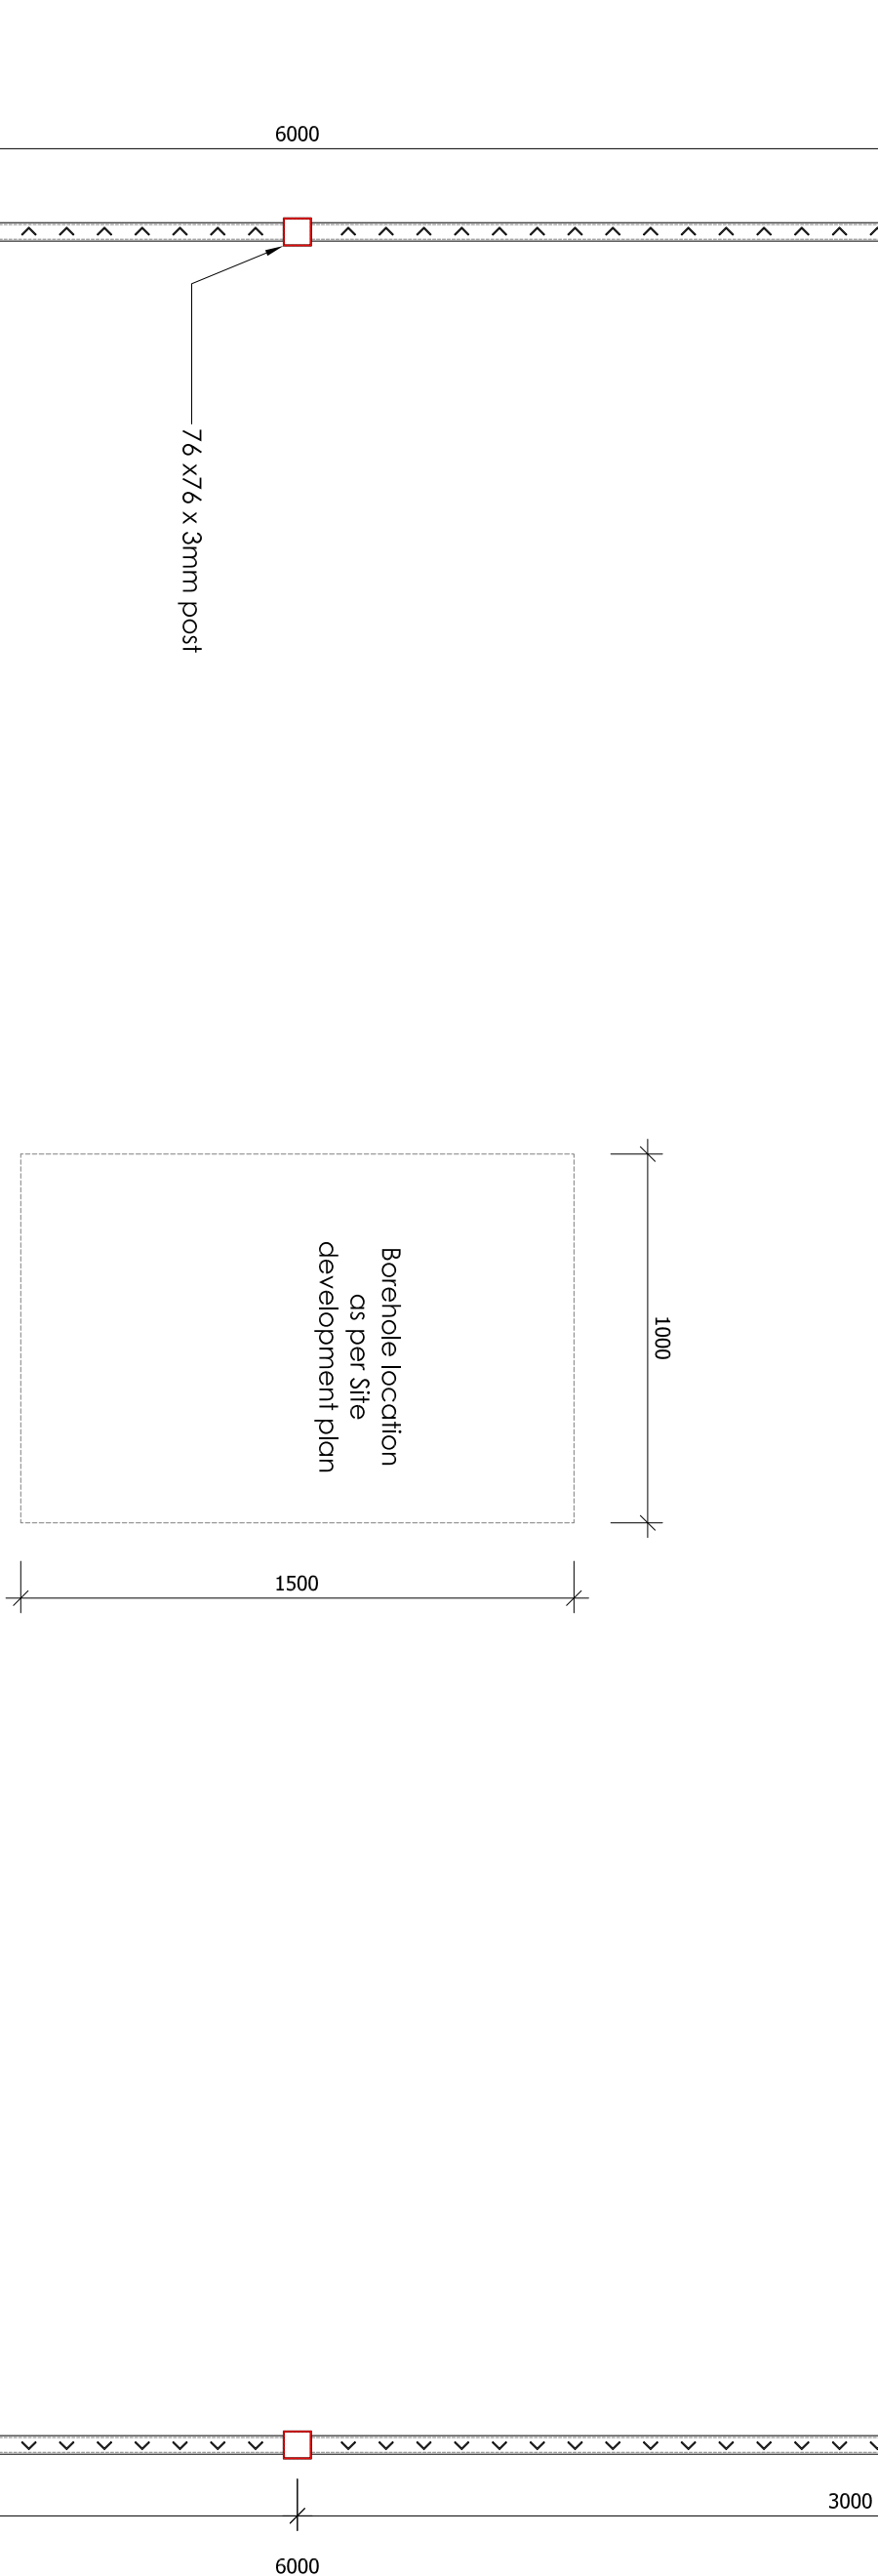
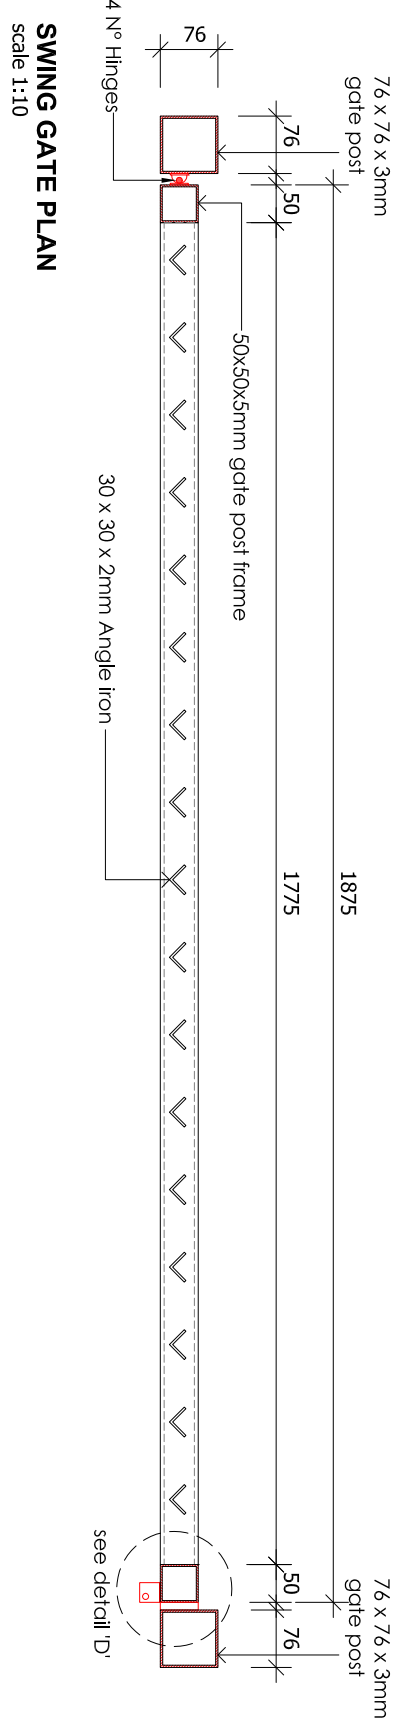
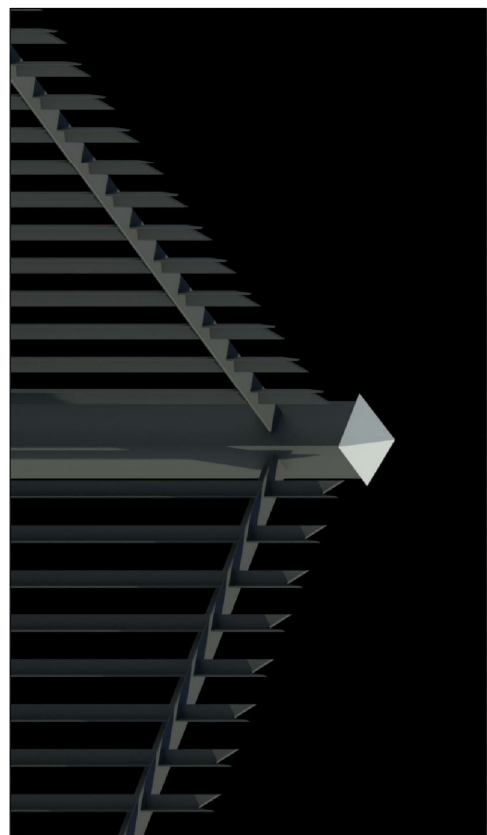
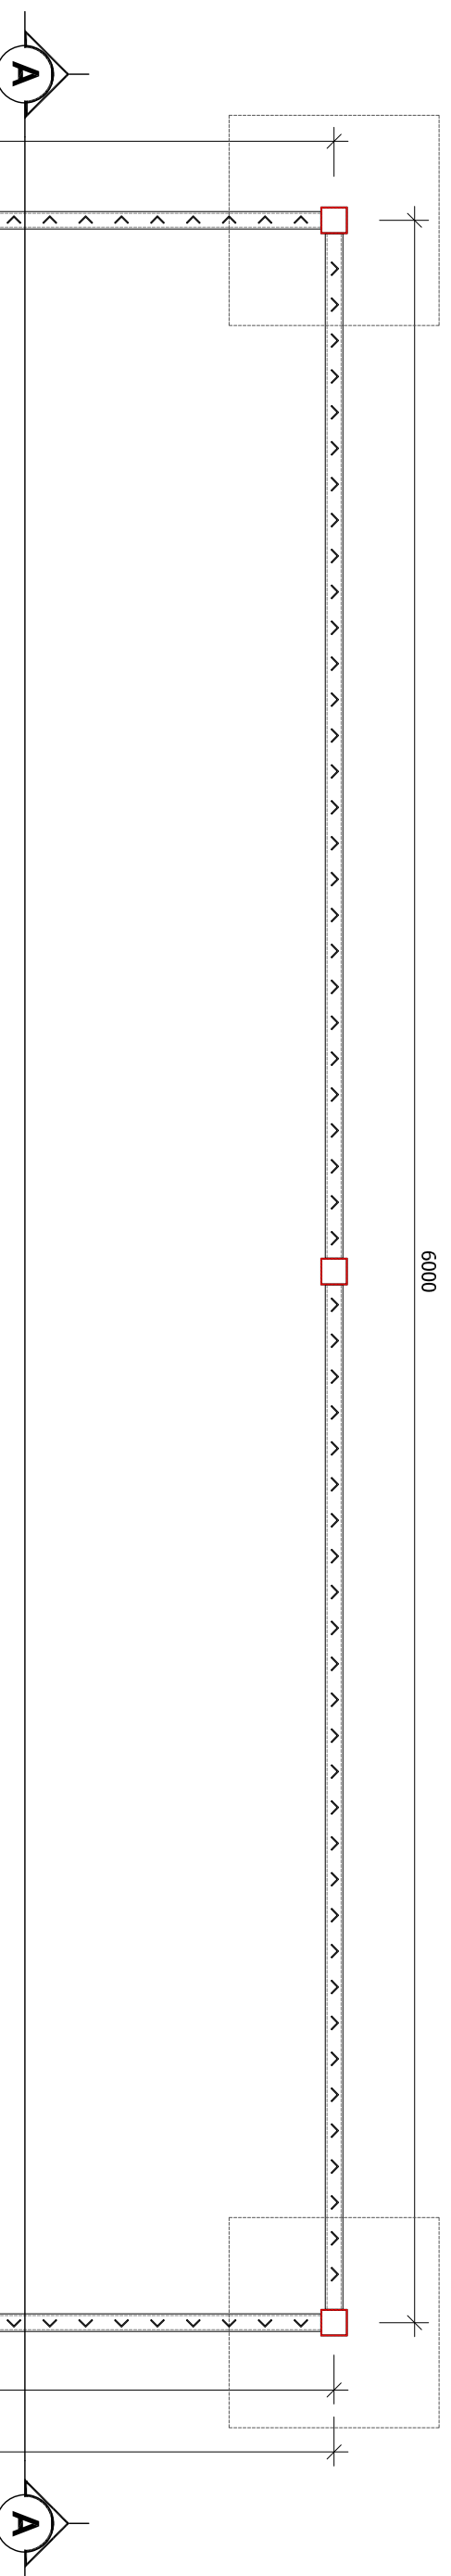
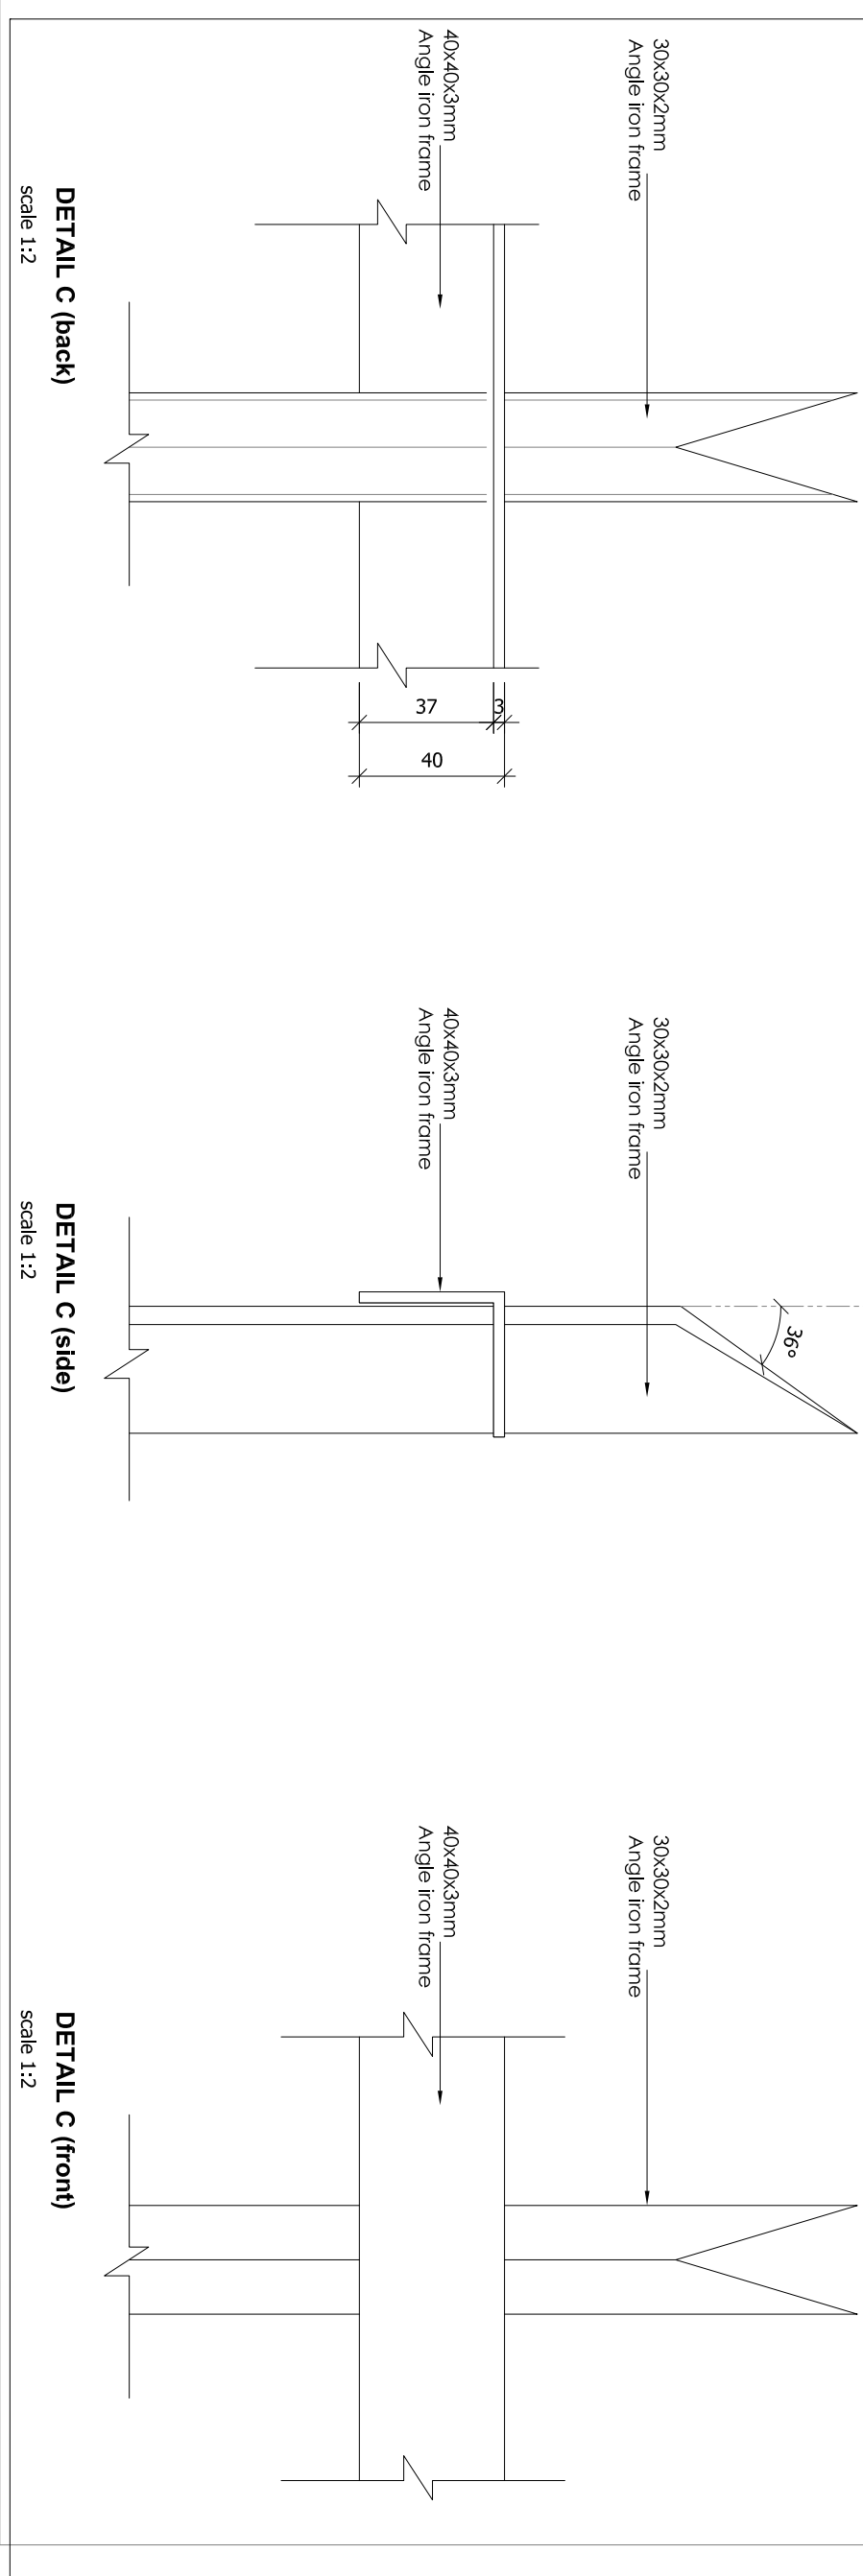
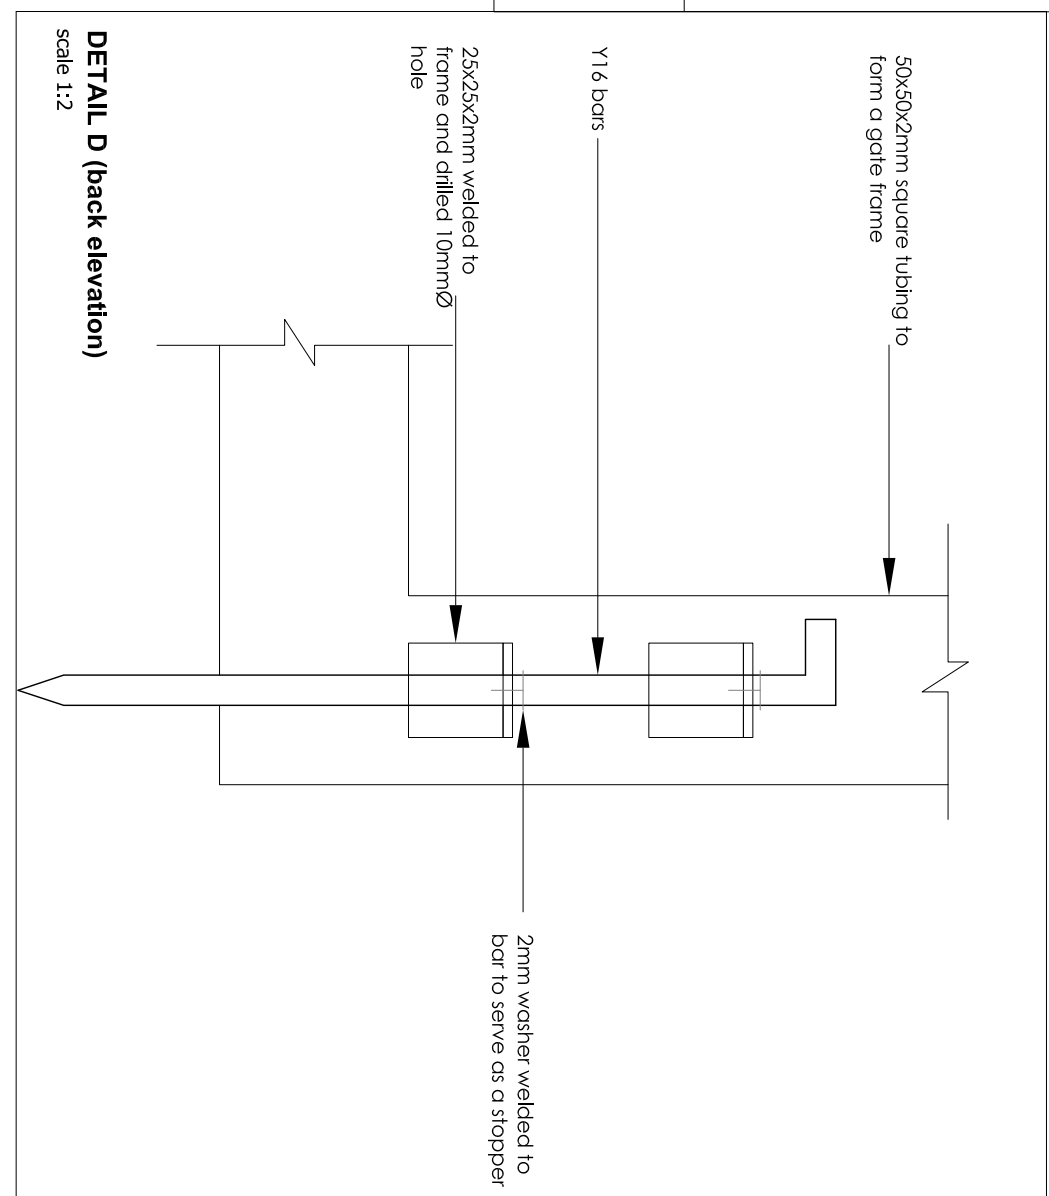
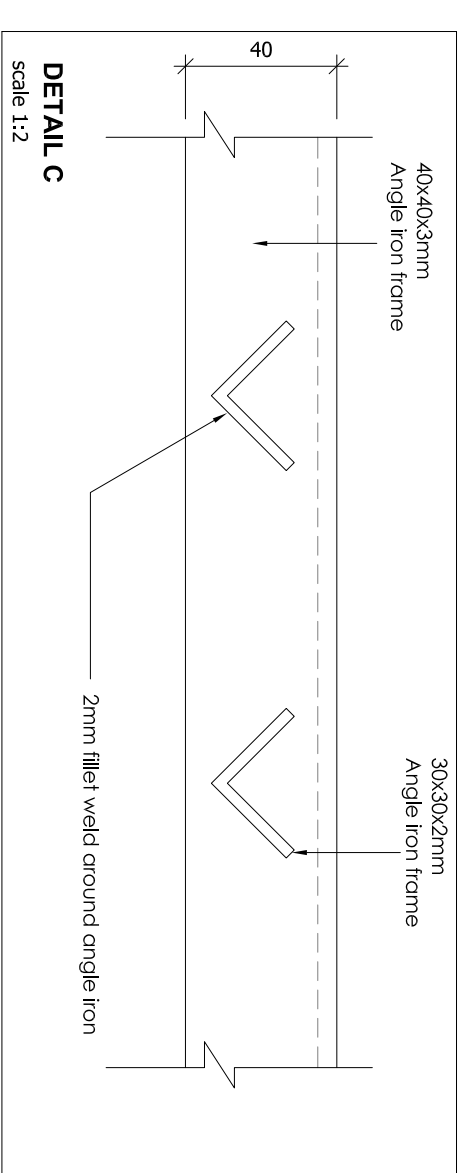
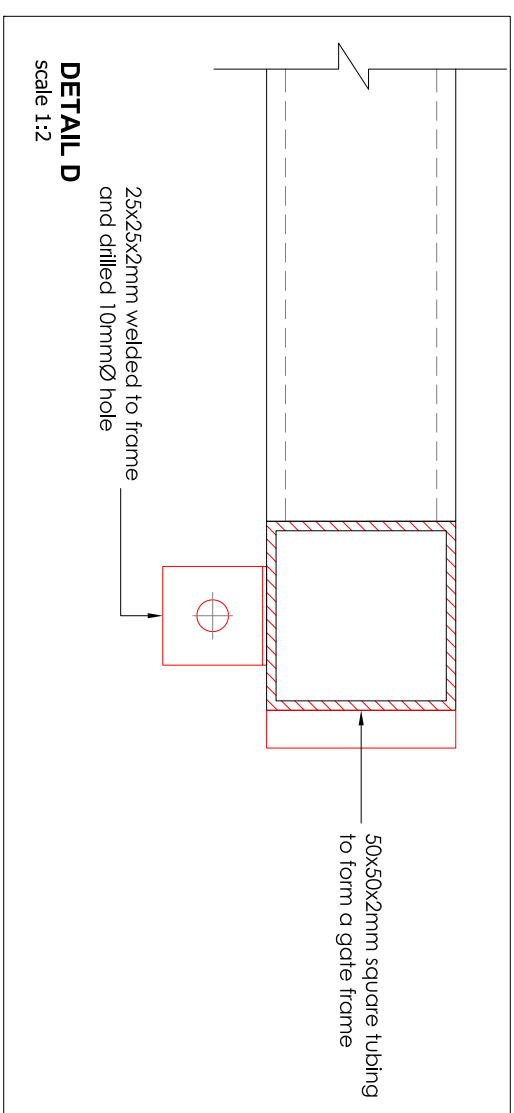


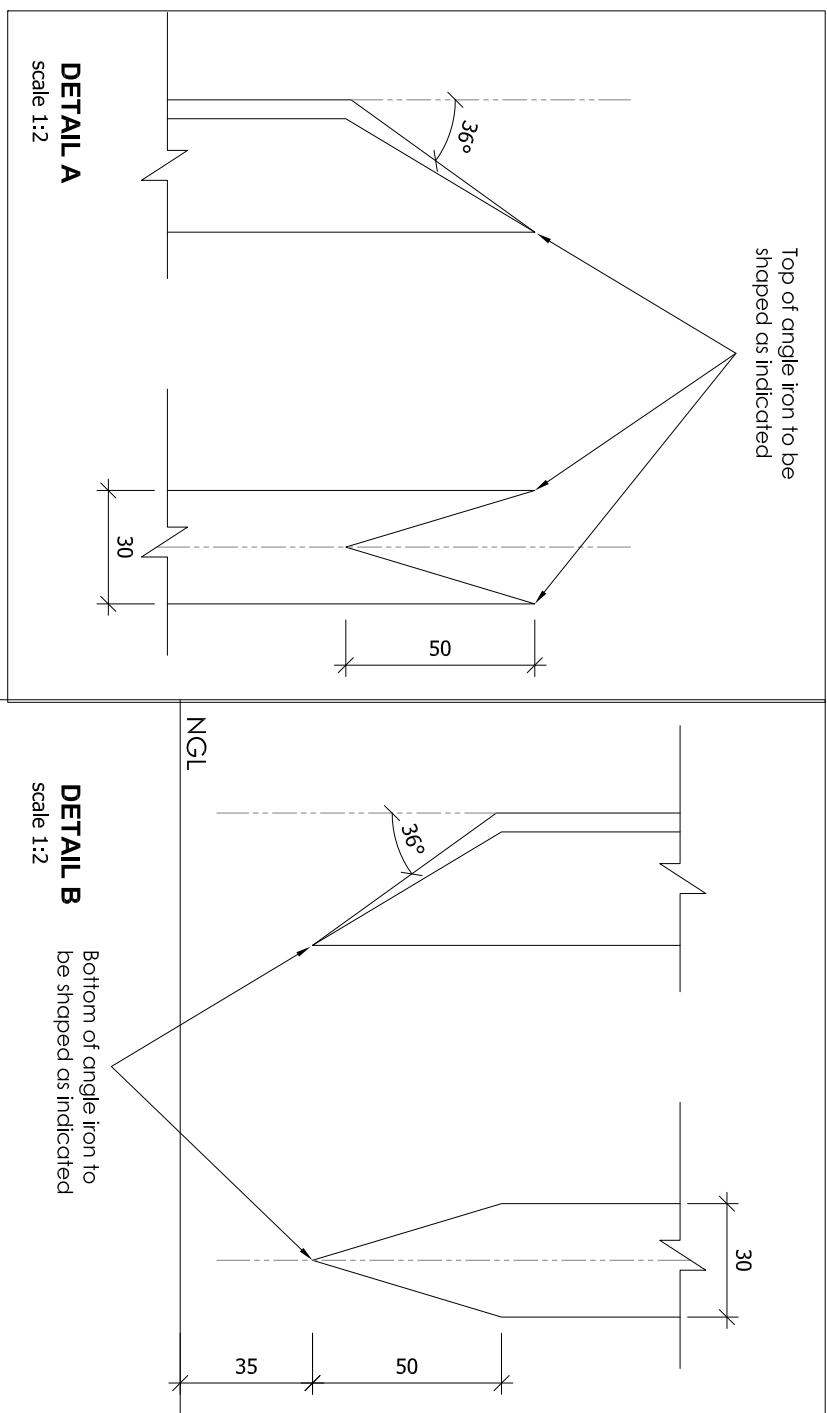

LAYOUT PLAN
scale 1:25

scale 1:25

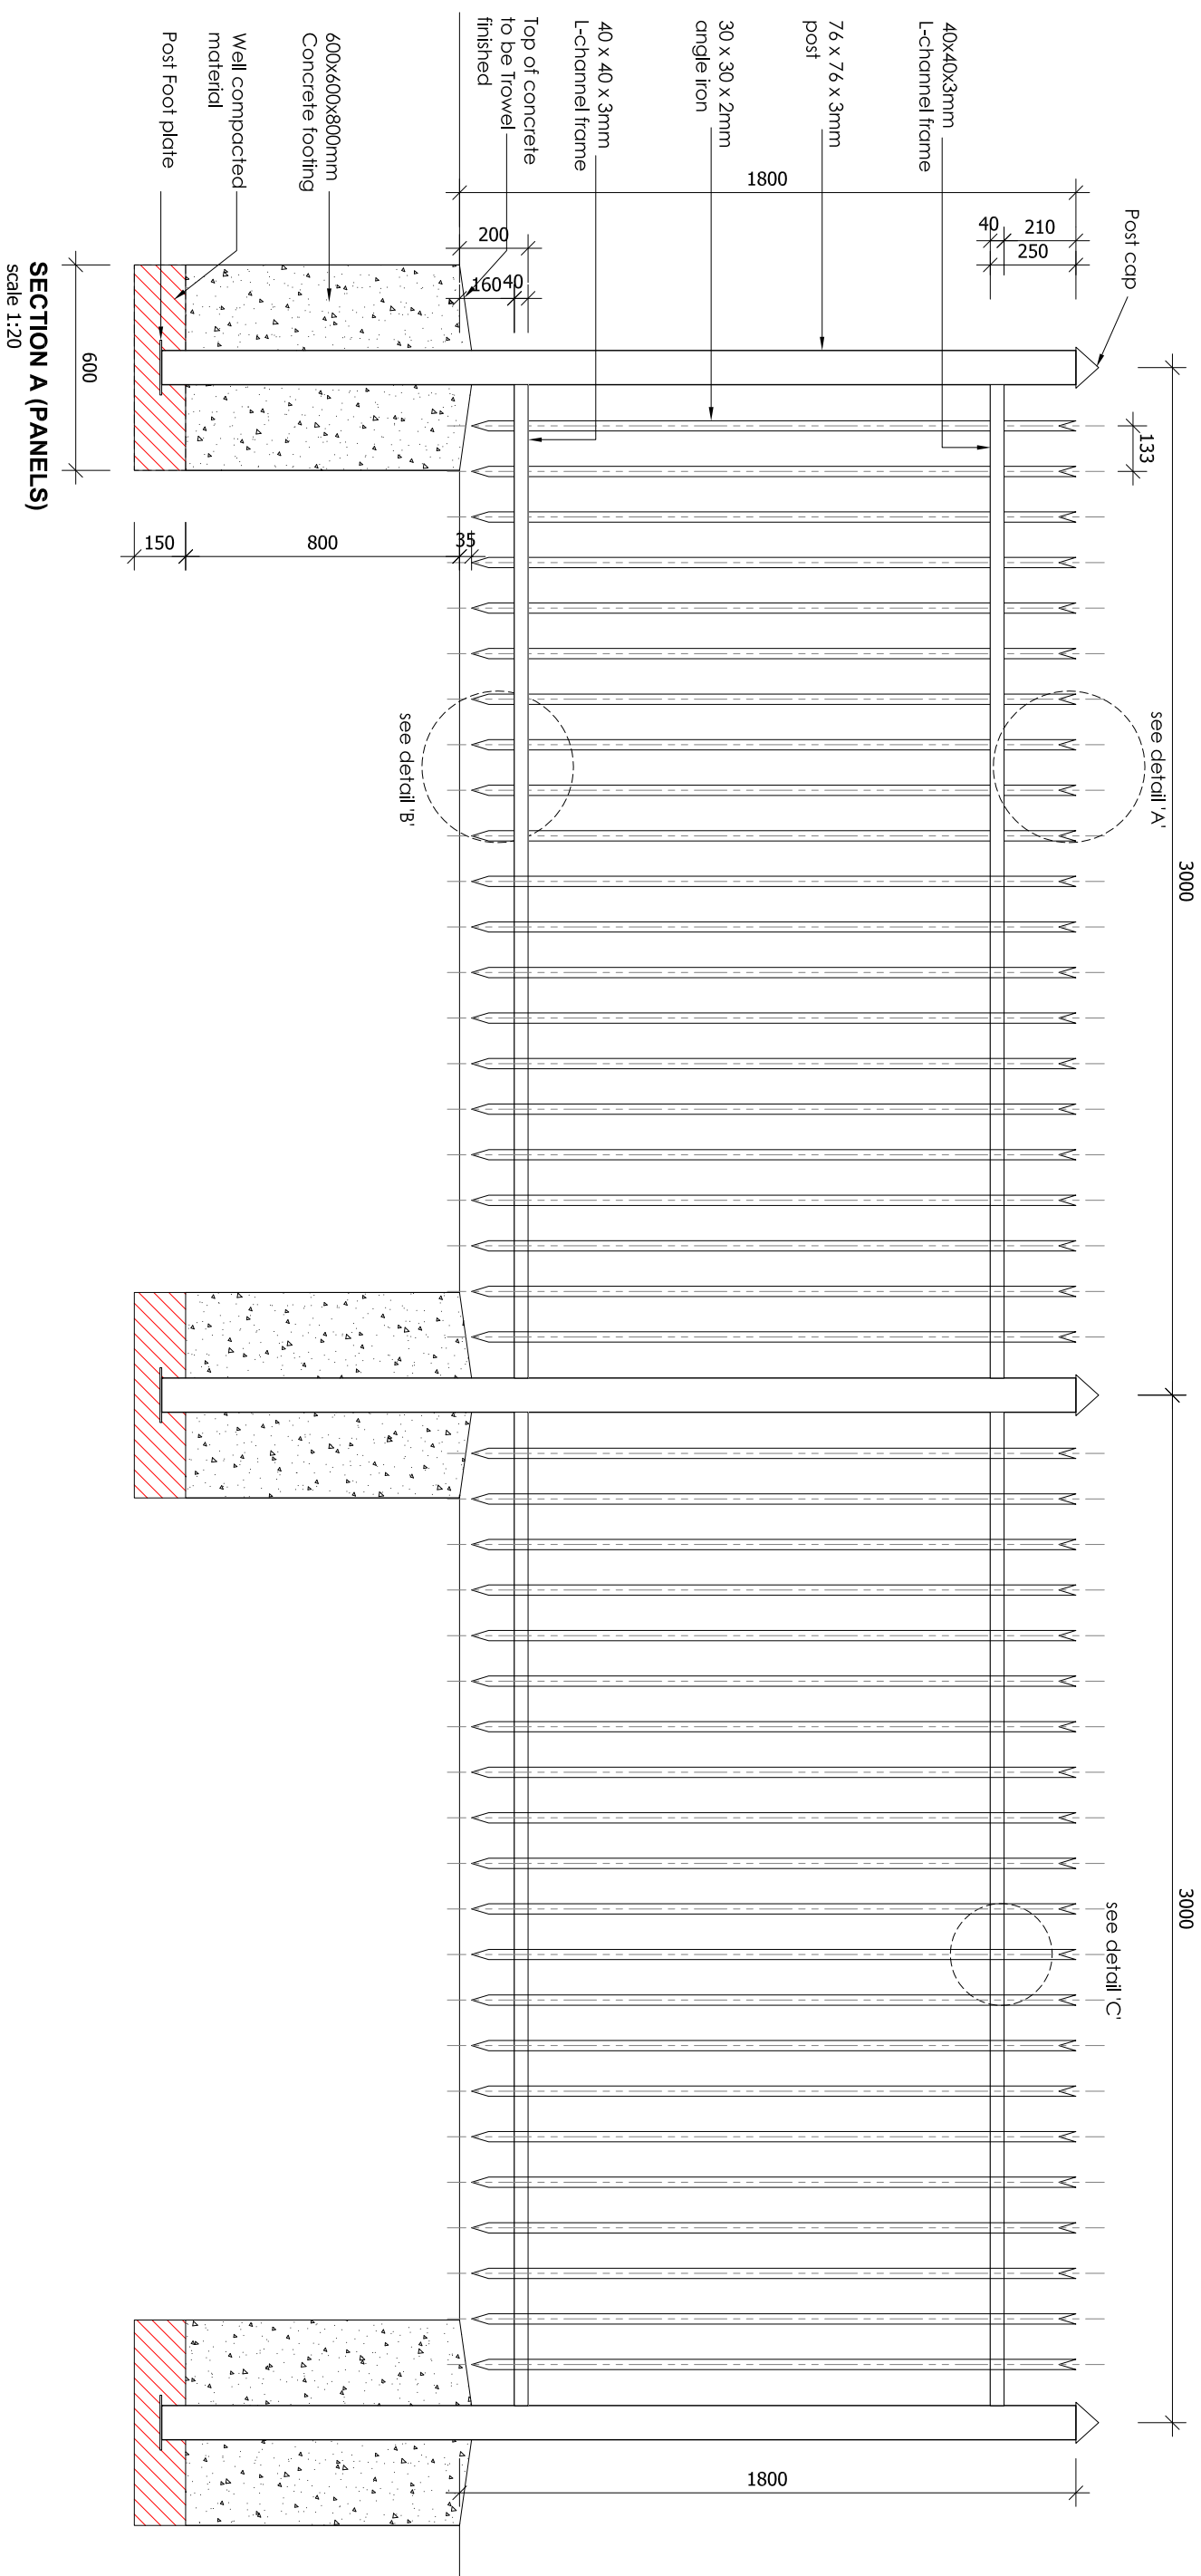

Revisions		
Rev	Date	Drawn Description
0	2019/10/07	BEG ISSUED FOR INFORMATION

[illegible][illegible]