


NOTES  
 CONTOUR INTERVAL : 0.1m  
 CUT/FILL : 115 m³

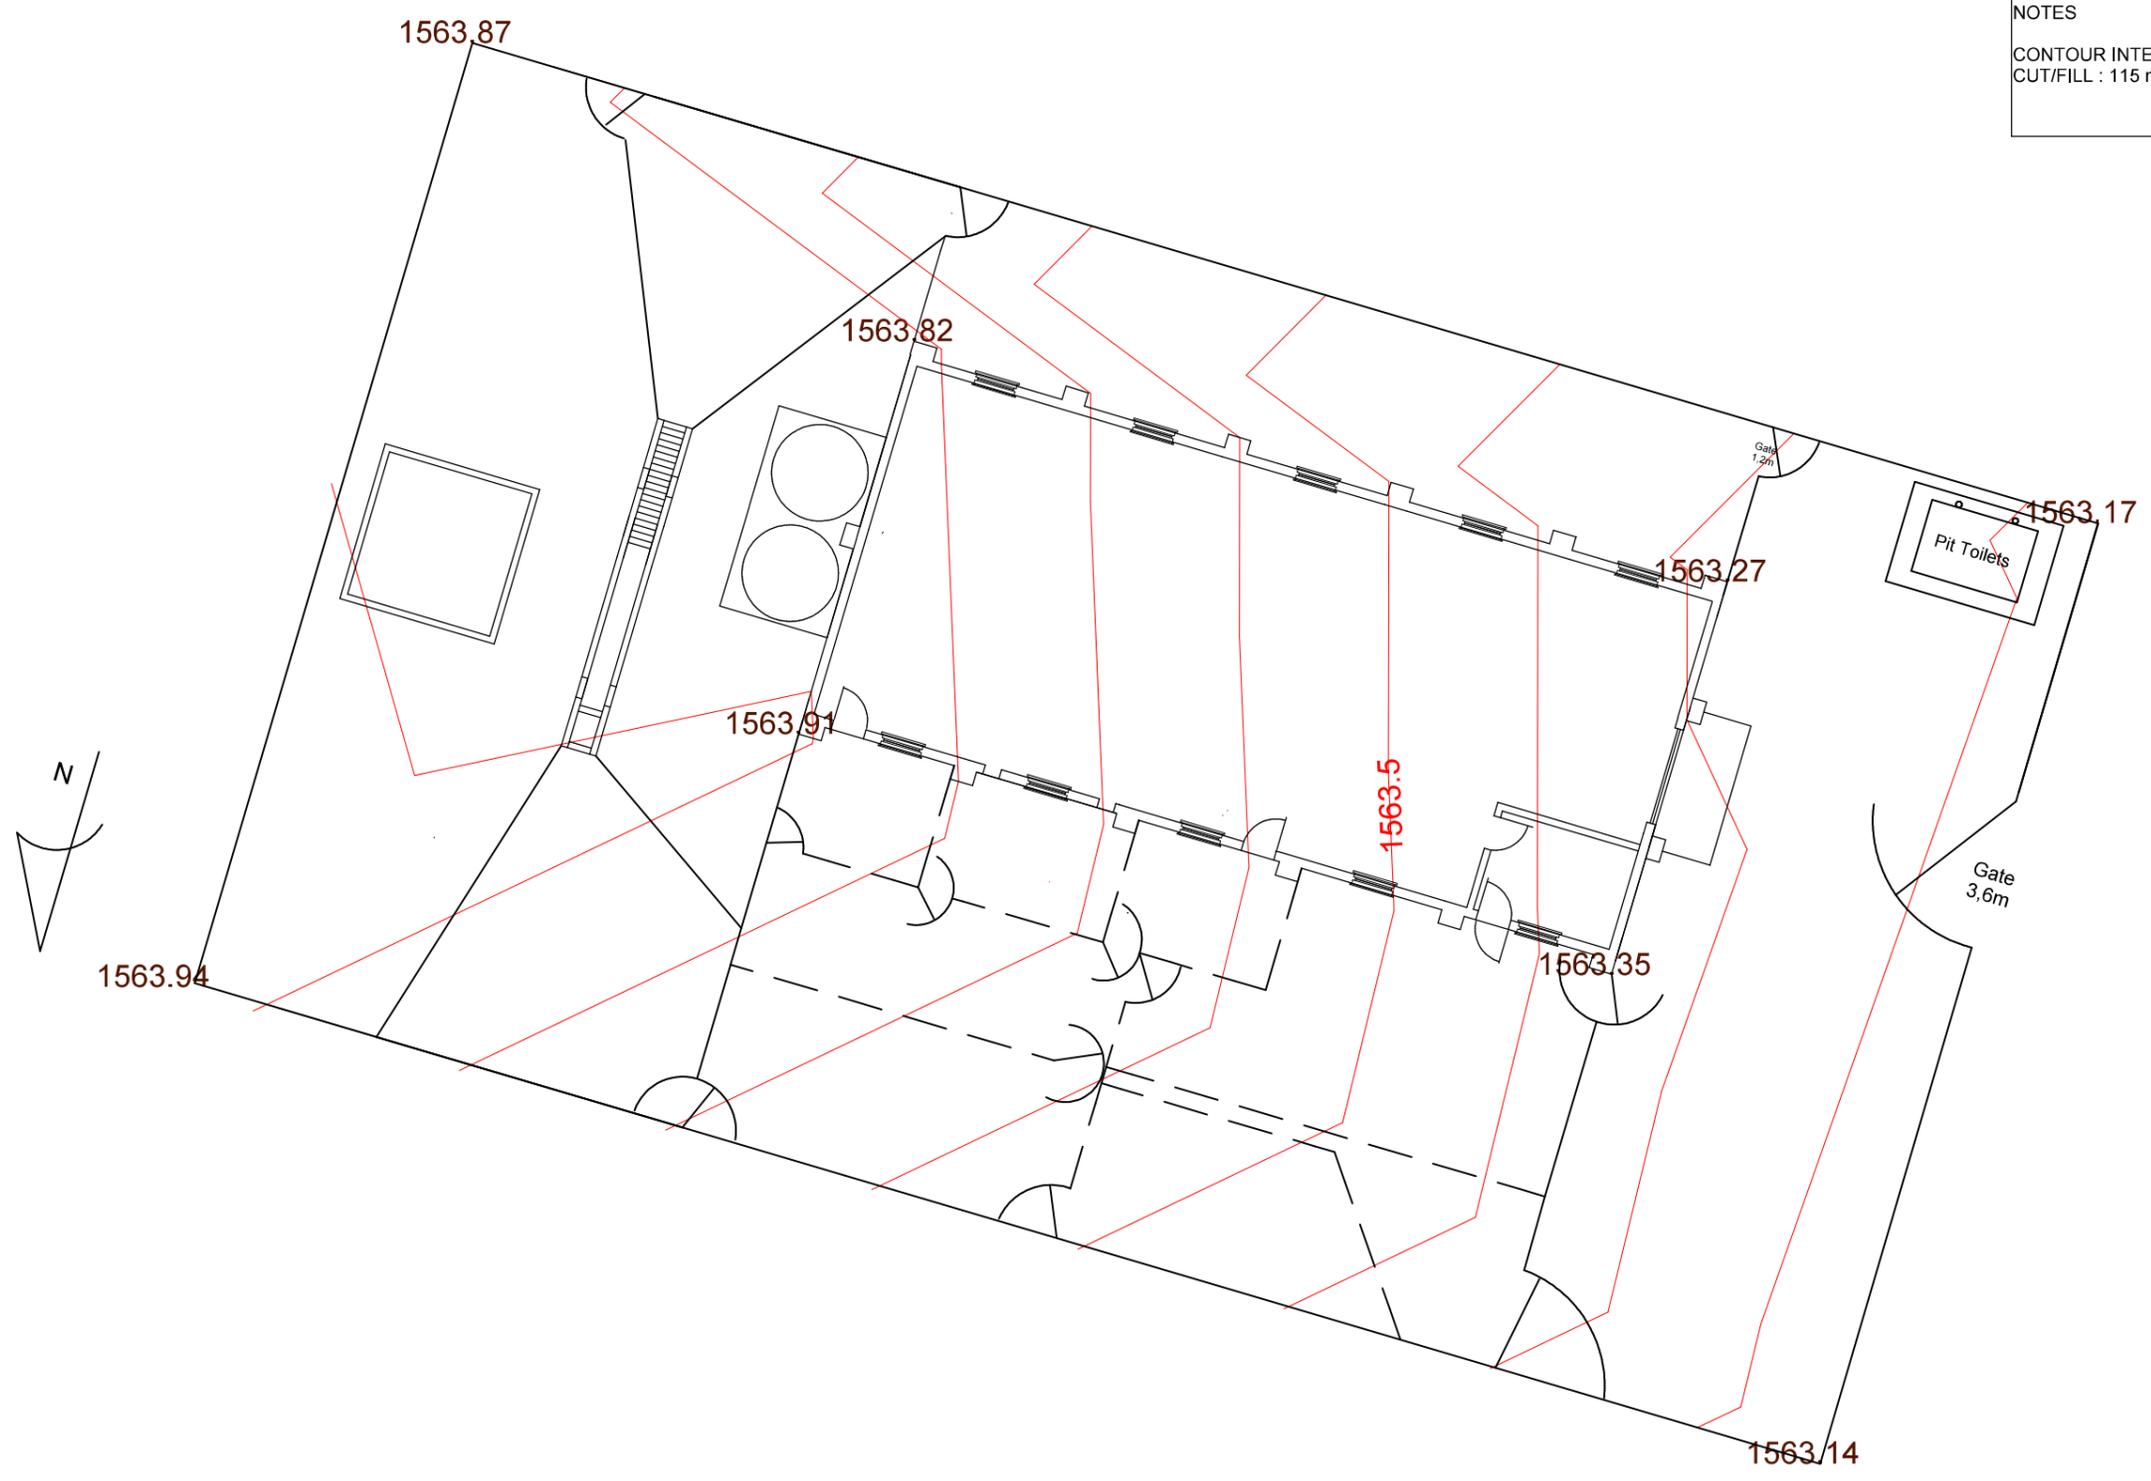

SPECIAL NOTES:	MSP NEL (CHIEF ENGINEER)	DEPARTMENT OF RURAL DEVELOPMENT AND AGRARIAN REFORM PROVINCE OF THE EASTERN CAPE	TSOLOBENG SHEARING SHED	SCALE NTS
	DECEMBER 2023	ENGINEERING SERVICES Private Bag X1006 ALWAL NORTH 9750	CONTOUR MAP	A3 ORIGINAL