


1 North-Western Elevation
1 : 50

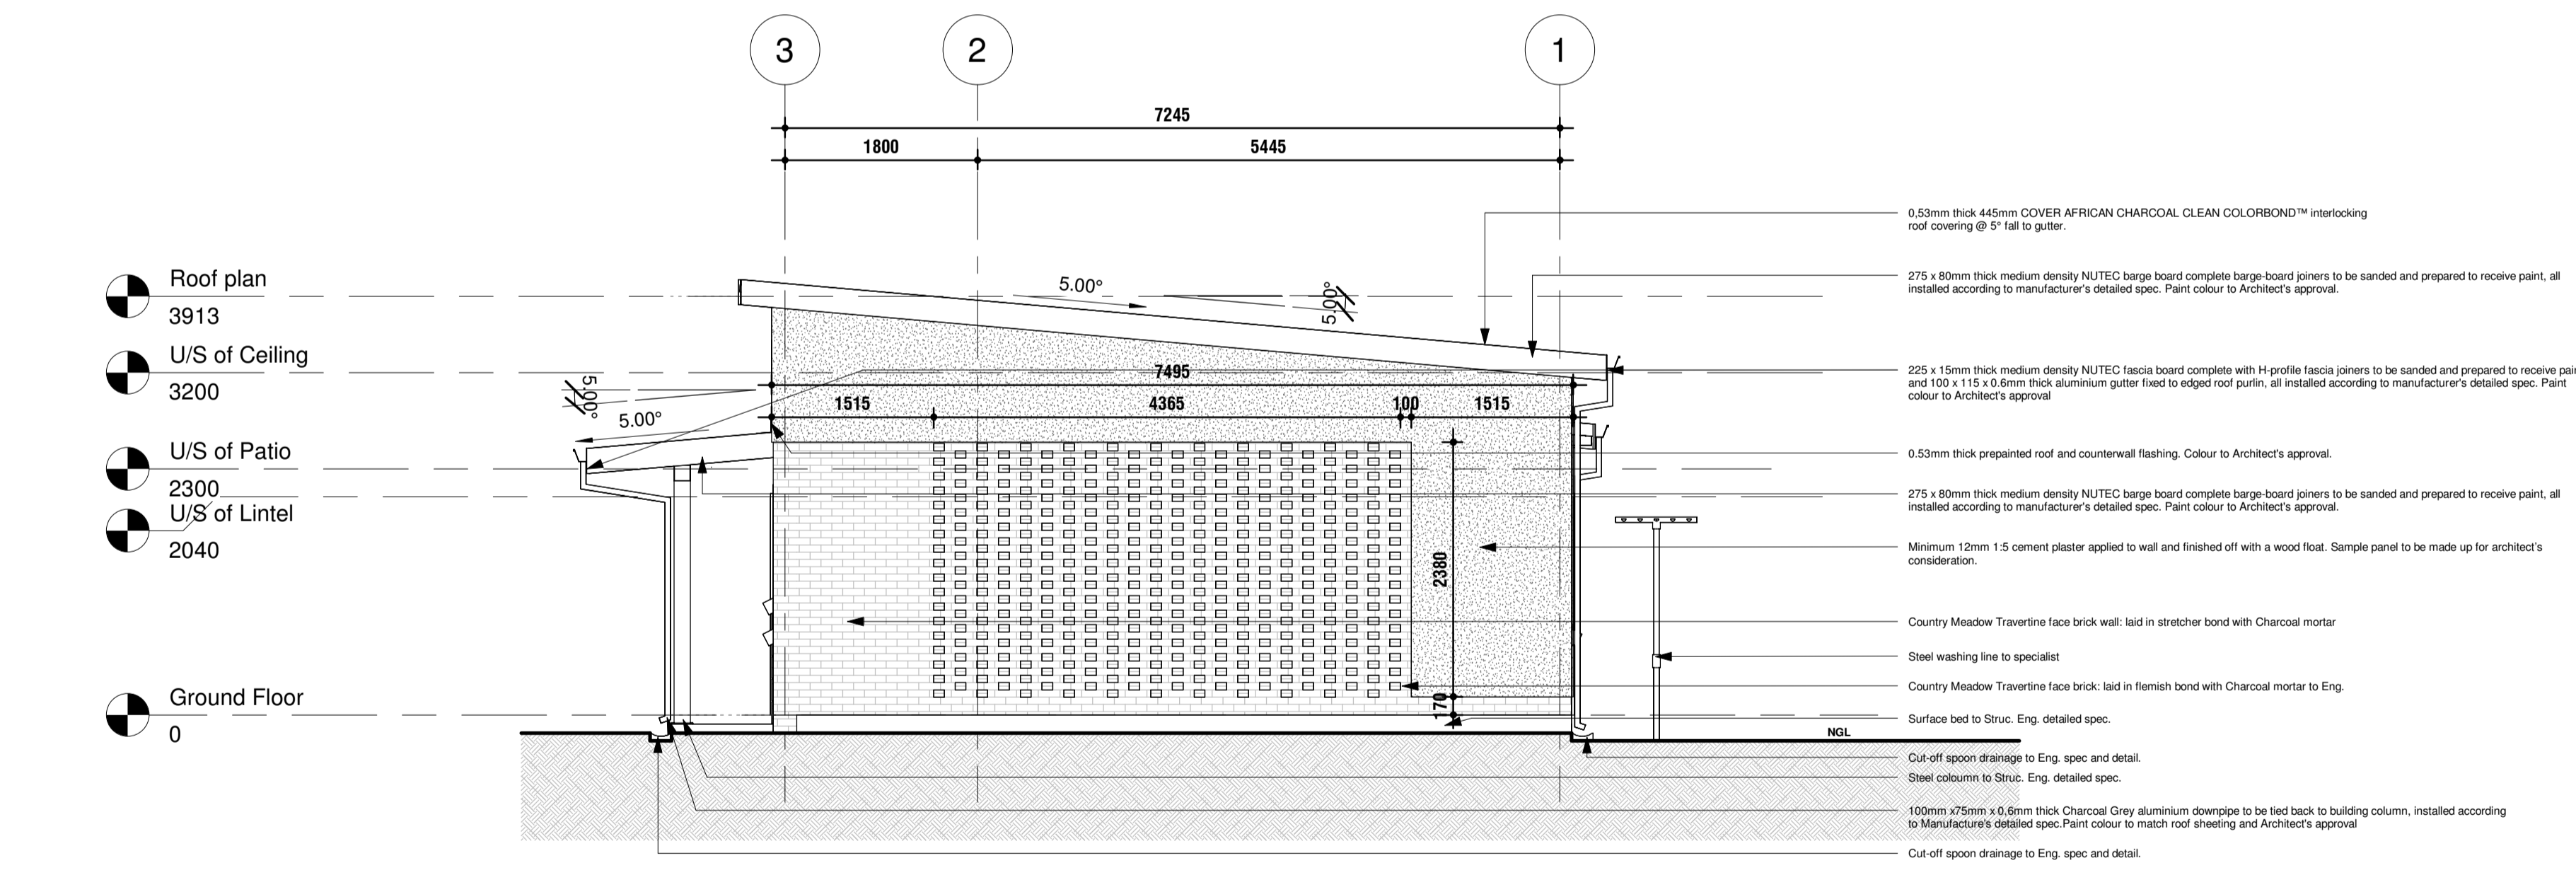

2 South-Eastern Elevation
1 : 50

REV	WORKS DESCRIPTION	DATE
C	STAGE 4.2 SUBMISSION FOR TENDER	2025 09 12
B	STAGE 4.2 SUBMISSION COMMENTS	2025 04 02
A	STAGE 4.2 SUBMISSION	2025 03 07
REVISION SCHEDULE		

FOR TENDER

CLIENT/SERVICE:

 BLOCK A, 4TH FLOOR, ROOM 545
 THE DIVISIONAL COMMISSIONER
 SA POLICE SERVICE
 117 GRESSWELL ROAD
 SILVERTON
 PRETORIA
 0184
 TEL: +27-12-845-8678

CONSULTANTS:

 SUITE 16C, FIRST FLOOR
 HEUWELSIG OFFICE PARK
 6763
 SEEDCRACKER STREET
 HEUWELSIG ESTATE
 CENTURION
 TEL: +27-12-656-8179

COPYRIGHT
 THIS DRAWING IS PRIVATE
 PROPERTY AND MAY
 NOT BE COPIED OR REPRODUCED
 IN ANY MANNER
 WHATSOEVER WITHOUT THE
 OWNER'S WRITTEN
 CONSENT

DESCRIPTION
 PROPOSED MARITE SAPS ON
 REMAINING EXTENT OF PORTION 1
 OF THE FARM WATERVAL 273 KU

PROJECT NUMBER	19/1/9/172TB(22)	PROJECT NAME	MARITE SAPS	DRAWING NUMBER	A-401
CLIENT NAME	SAPS	DRAWING NAME	MARRIED LIVING QUARTERS-ELEVATIONS	DRAWING SCALE	1 : 50
WORK STAGE	4.2	BUILDING NAME	MARRIED LIVING QUARTERS	DRAWING REVISION	C
DRAWING AUTHOR	DW	PROJECT LEADER	KSP	DRAWING DATE	2025/10/02 13:31:49