


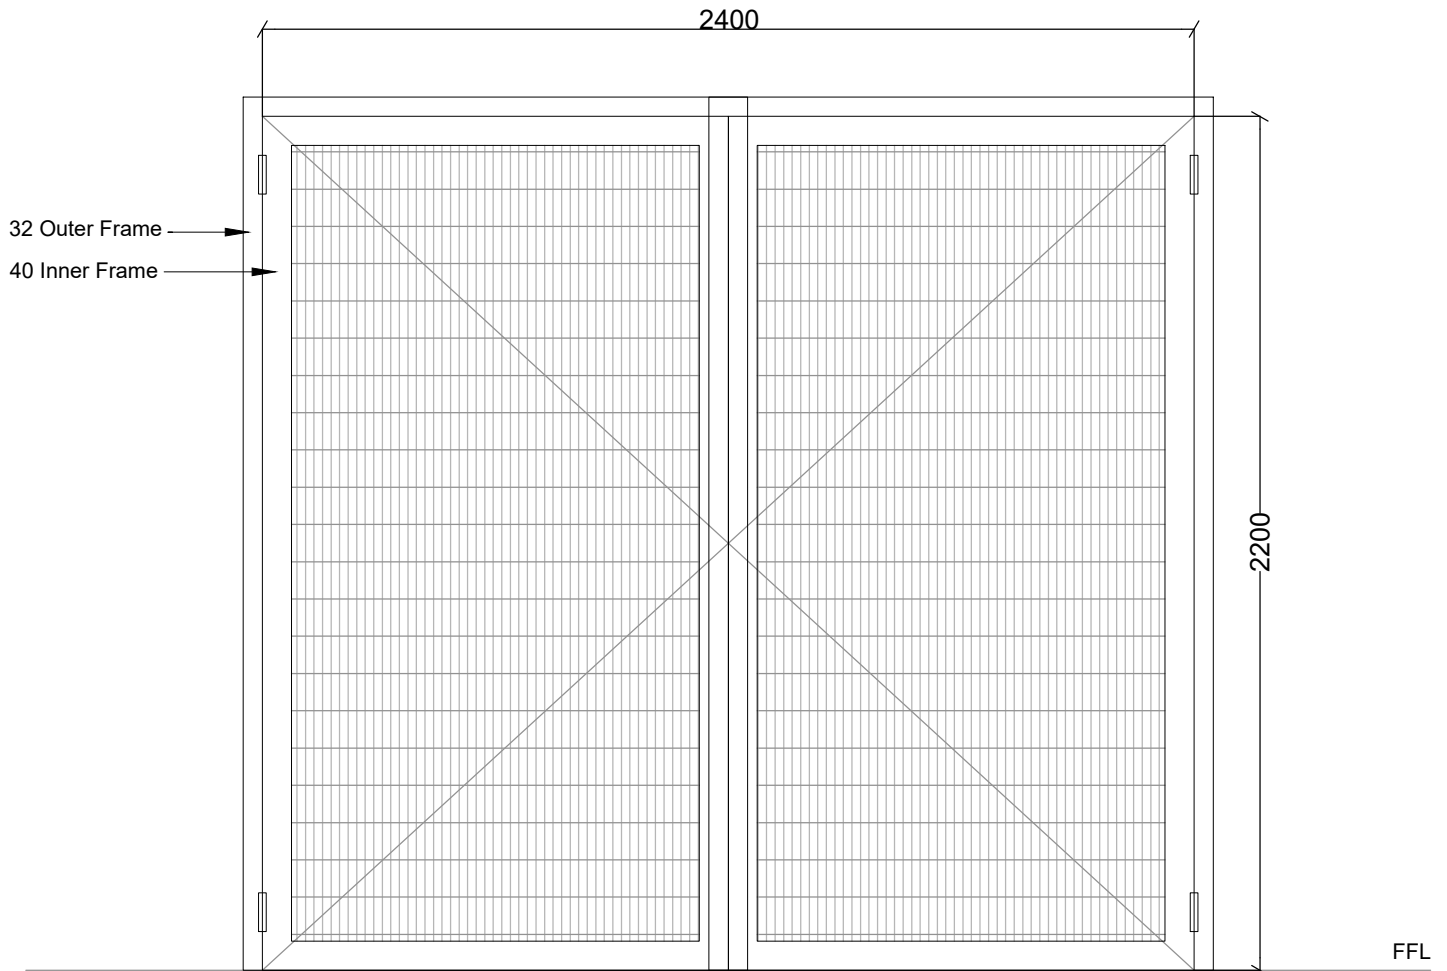

GATE TYPE	B	
QUANTITY	1	
CONSTRUCTION	2400mm x 2200mm ClearVu double swing gate with mesh infill. Frame to fit within given dimensions. Mesh to be ClearVu high density mesh panel of 3mmØ high tensile wires with aperture size of 12.7mm x 76.2mm centres.	
FINISH	Hot dipped galvanised with MFB coating.	
LOCATION	GF1	
IRONMONGERY	As per manufacturer's specification.	

NOTE:
THIS DRAWING IS TO BE READ IN CONJUNCTION WITH THE
MATERIAL SPECIFICATION AND FINISHING NOTES.
DRAWING NUMBER: 1518 - 420.01 and INDEX 420.50

NOTES:	REVISIONS			
	Rev.	Date	Description	By

PROJECT: Port Shepstone Hospital - Psychiatric Ward	Architect: ARTEK 4 ARCHITECTS (KZN) CC	
DRAWING DESCRIPTION: GATE SCHEDULE GATE TYPE B	Durban: 46 Lena Ahrens Road, Glenwood, Durban 4000 tel: 031 201 0445 fax: 031 201 6609 email: admin@artek4.co.za Port Shepstone: 19 Tradewinds, Marine Drive, Shelly Beach tel: 039 682 2447 fax: 039 682 2446 email: adminps@artek4.co.za	

Scale 1:20	Date 24/10/2023	Drawn WP	Project No. 1518	Drawing No. 408-2	Rev. -
---------------	--------------------	-------------	---------------------	----------------------	-----------