


TWO WATER TANKS
INLET AND OUTLET CONNECTIONS

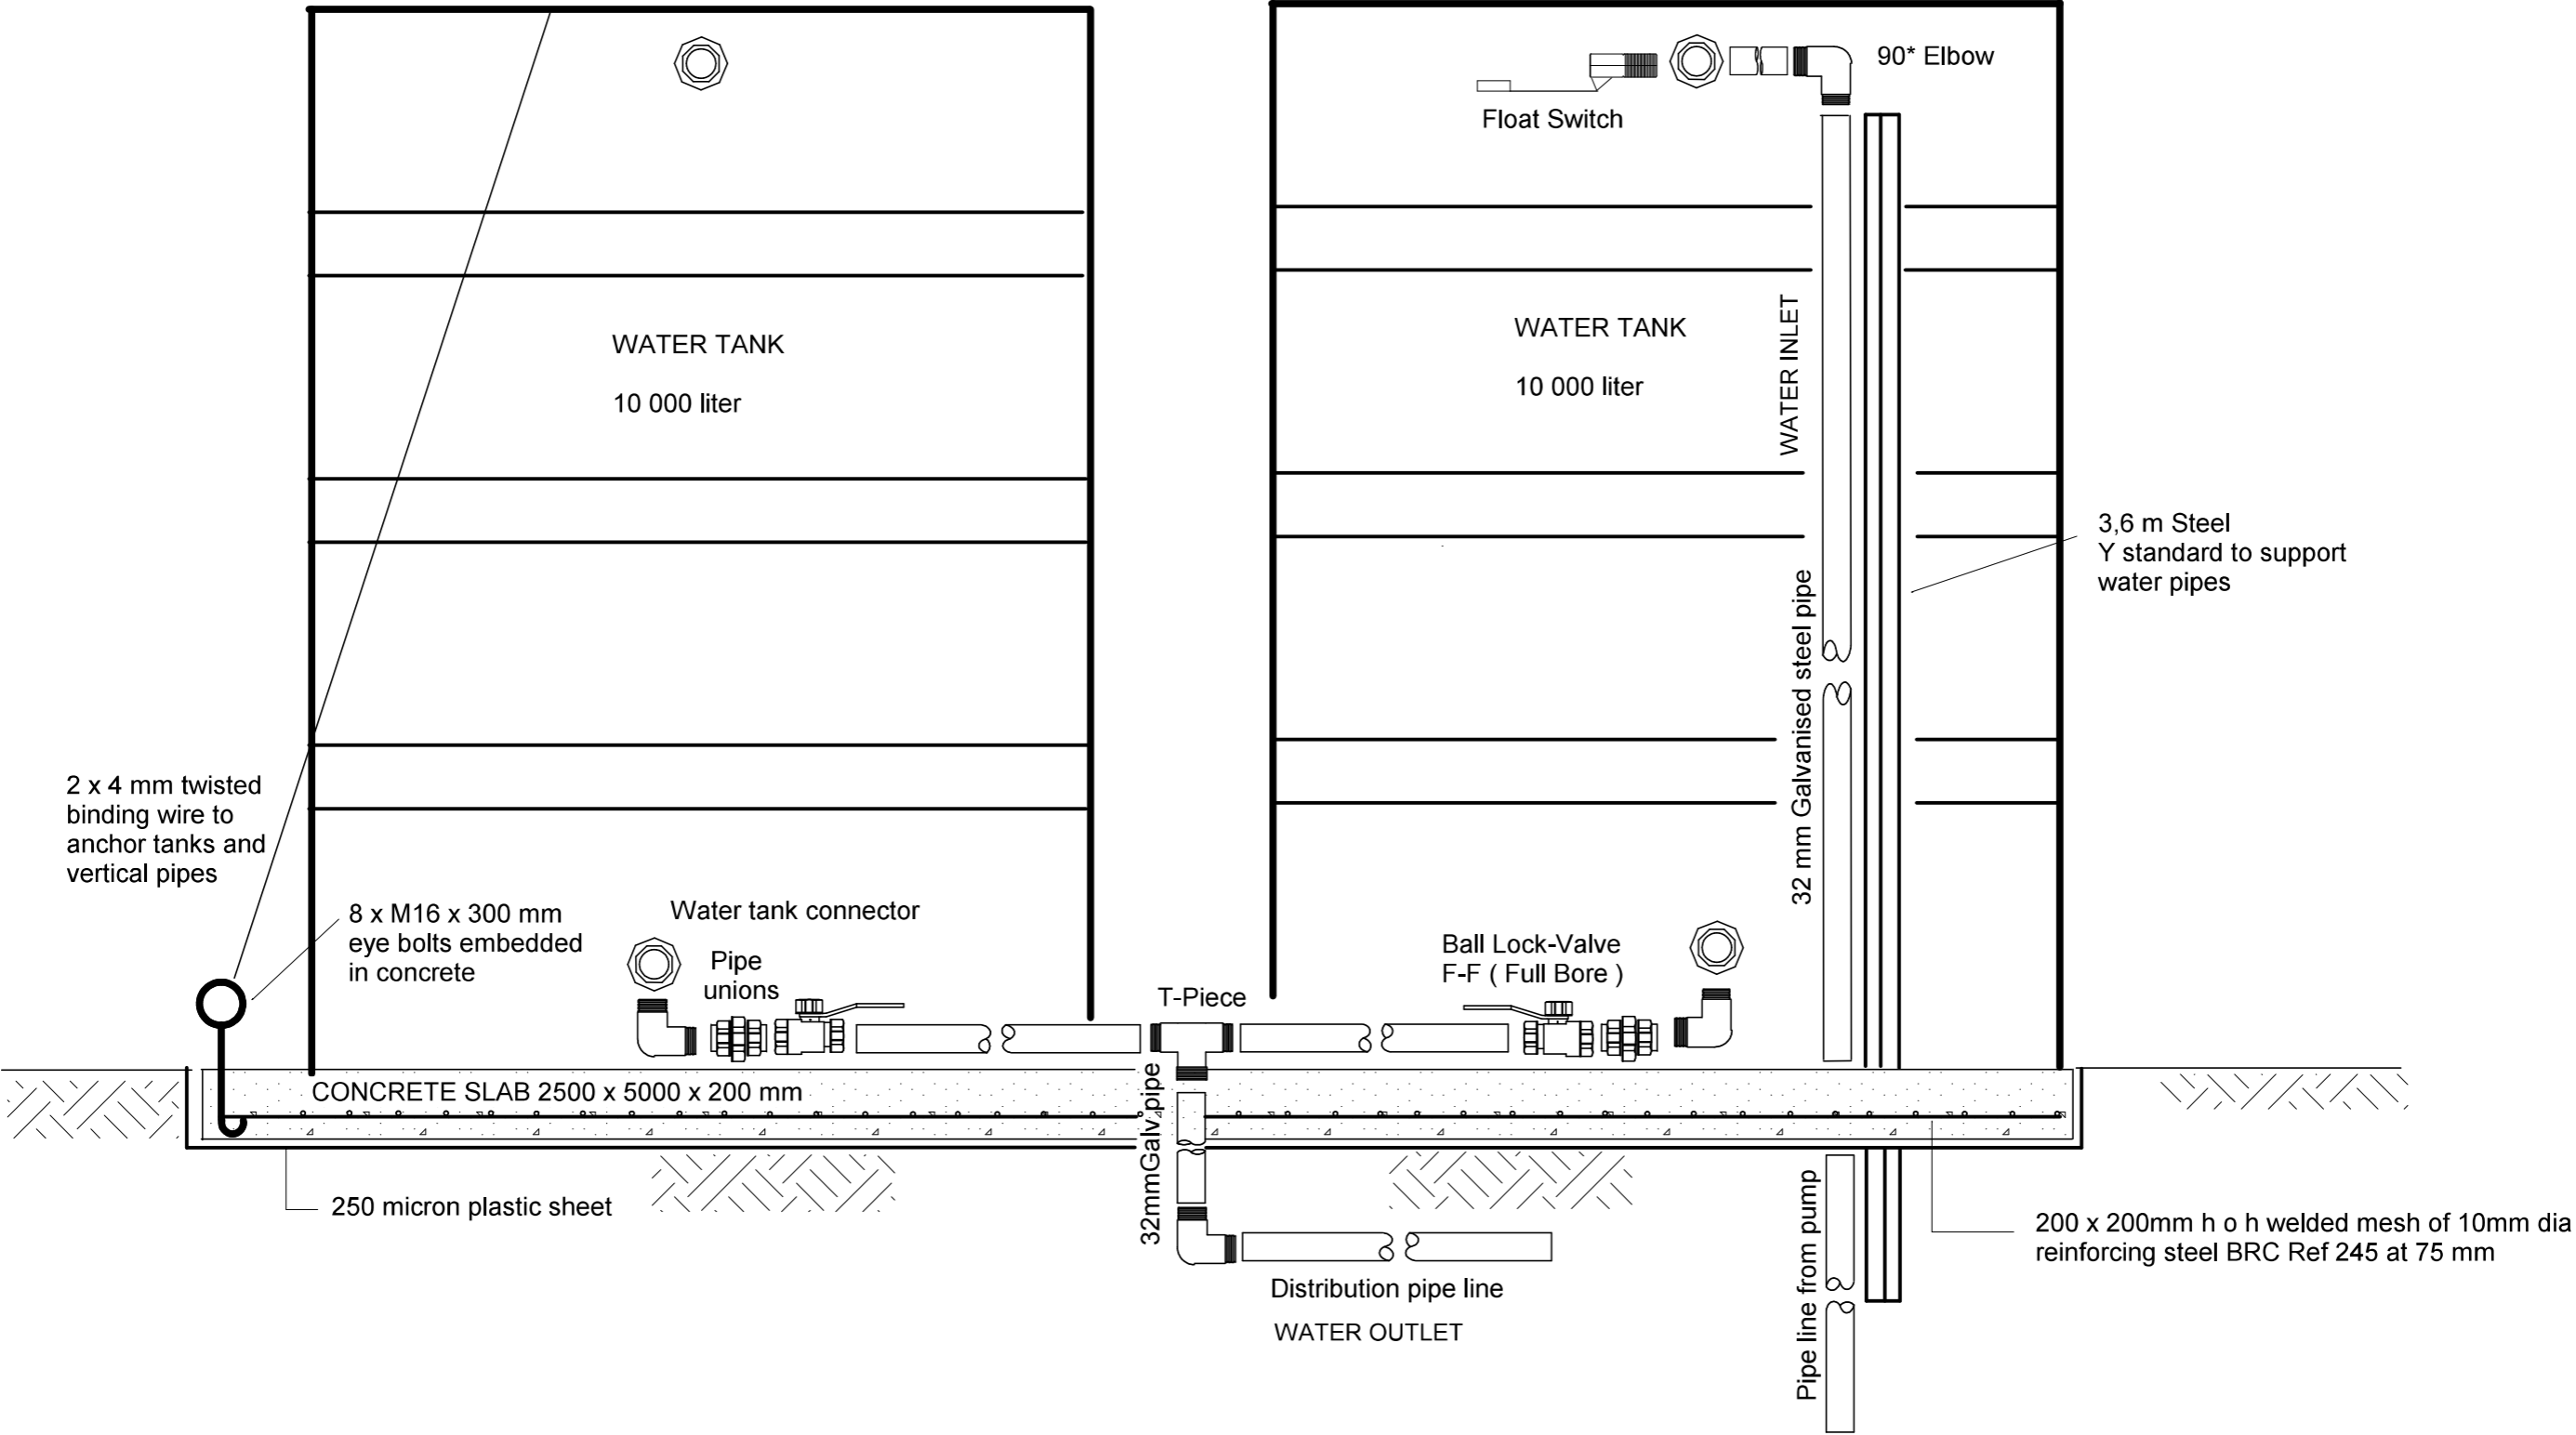

NO.	SPECIAL NOTES:	JPJ KOCH (CHIEF ENGINEER) DECEMBER 2020 (DATE APPROVED)	DEPARTMENT OF RURAL DEVELOPMENT AND AGRARIAN REFORM PROVINCE OF THE EASTERN CAPE ENGINEERING SERVICES PRIVATE BAG X015 DOHNE ADI STUTTERHEIM 4930	STOCK WATER SYSTEM		SCALE NTS	INDEX NO. SCMM001/21/03
				WATER TANKS INLET AND OUTLET CONNECTIONS		A3 ORIGINAL	PLAN NO. SHEET 3 OF 5