


Vertical scale : 1:1000
Horizontal scale : 1:1000

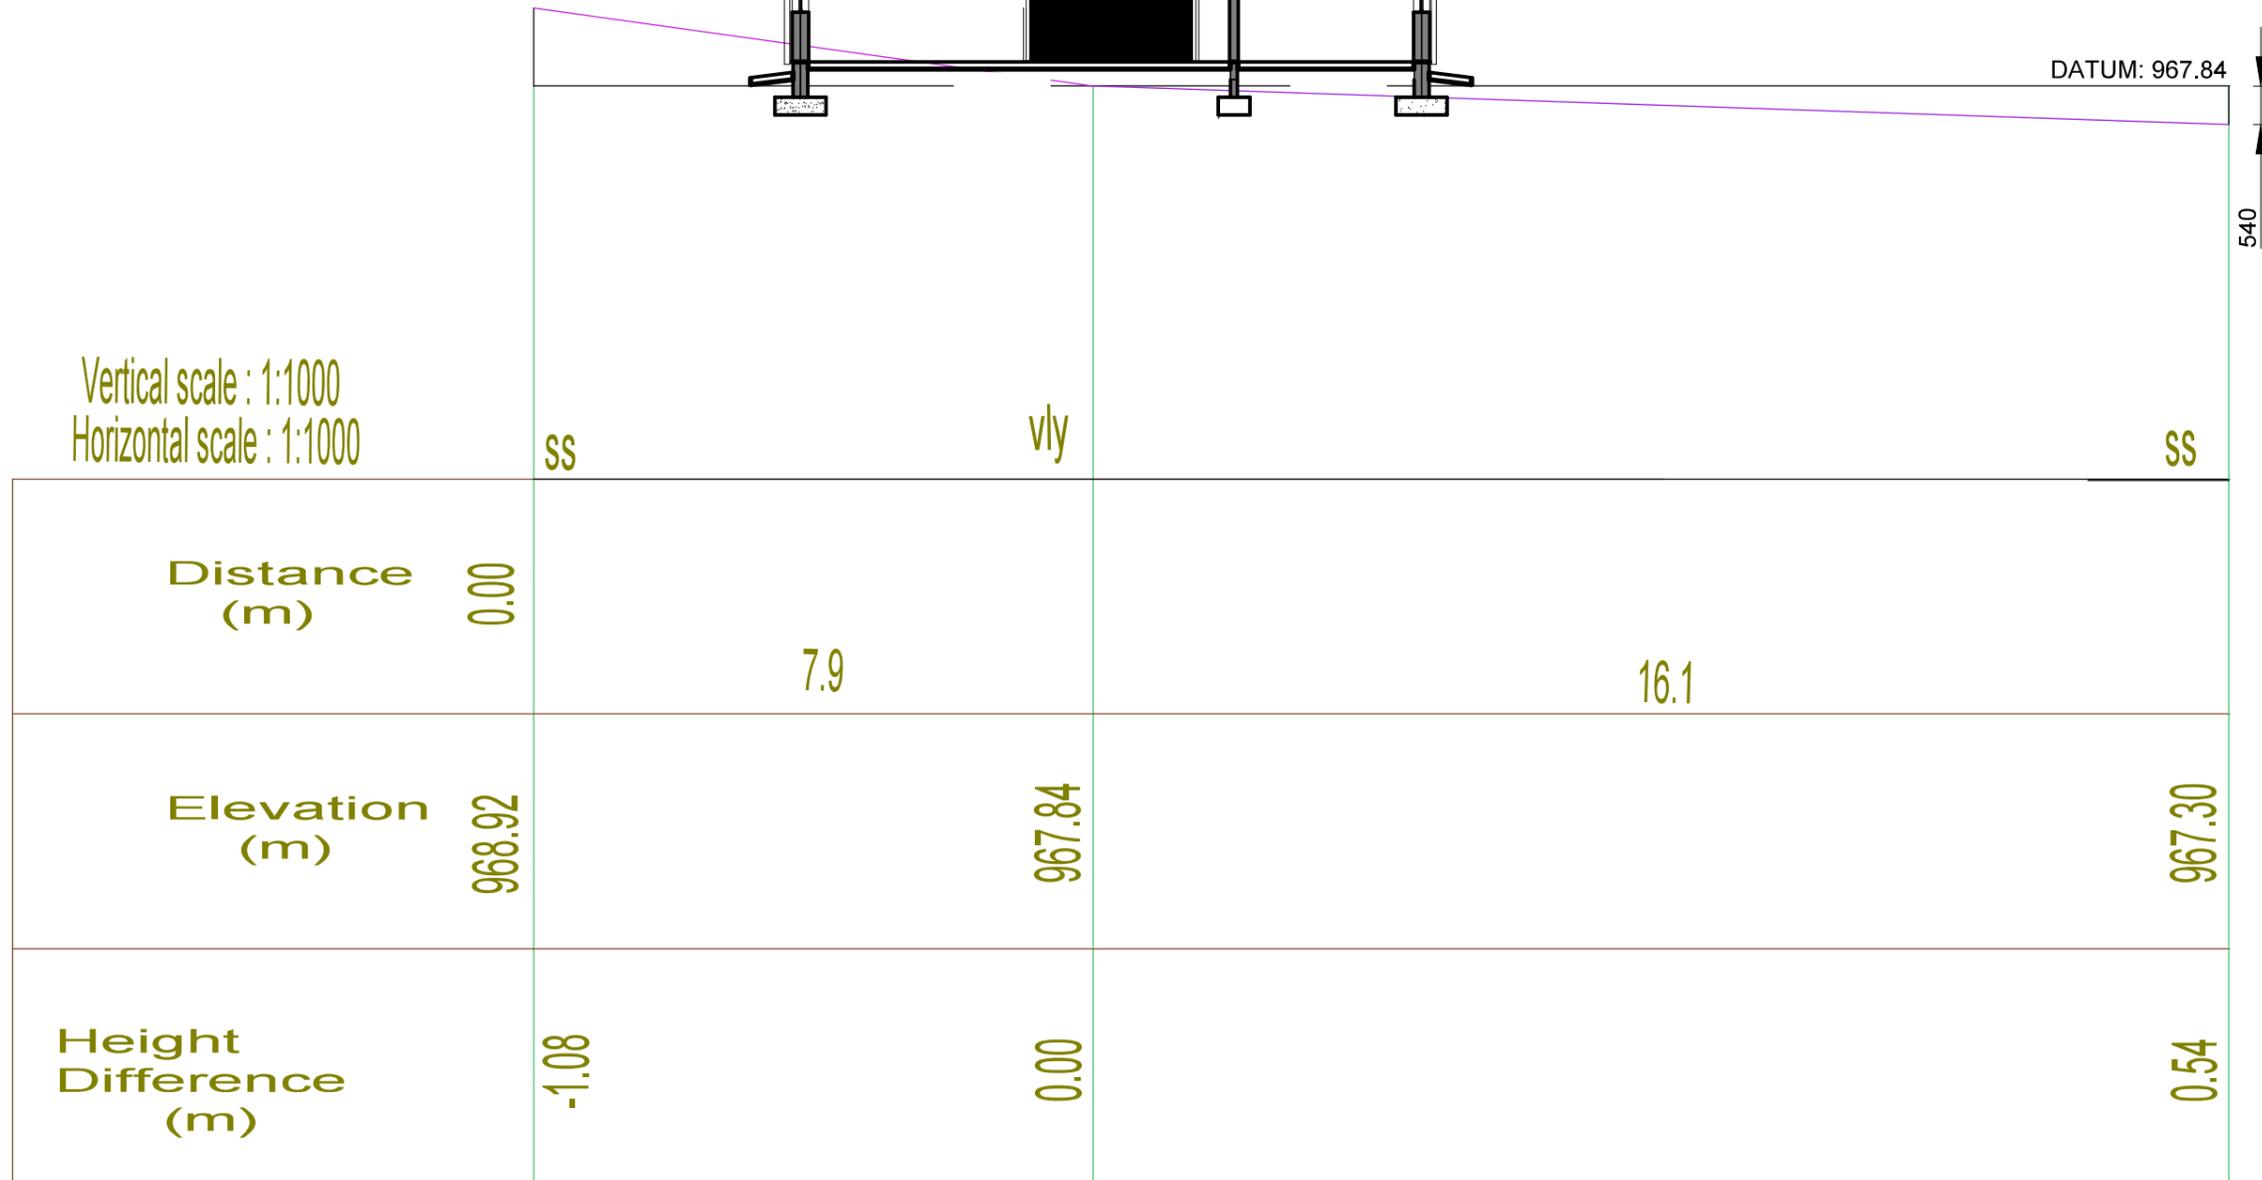

SECTION A-A

SPECIAL NOTES:

- Generic standard shearing shed design. To be adopted to site specific conditions.
- Look specifically at the slope of the terrain, and the orientation of the building.
- The height of the foundation walls must be adopted.
- It might be needed to add ramps/steps to doors and sliding doors.
- The dimensions of the ramp at the garage door, will have to be adopted to the terrain.
- It might even be necessary to change the size of the building, depending on specific needs.

Department Of Rural
Development
& Agrarian Reform

GQOGQORHA SHEARING SHED

DEPARTMENT OF RURAL DEVELOPMENT AND AGRARIAN REFORM

ENGINEERING SERVICES - CHRIS HANI DISTRICT

Private bag X7187
Queenstown 5320

REV NO.	DATE	DESCRIPTION	DRAWN BY
RESPONSIBLE PERSON			DATE
DESIGN:			02/05/2017
DRAW:			02/05/2017
CHECKED:			
APPROVED:			
DRAWING NUMBER:	DRAWING 2 OF 8		
DRAWING STATUS:			