



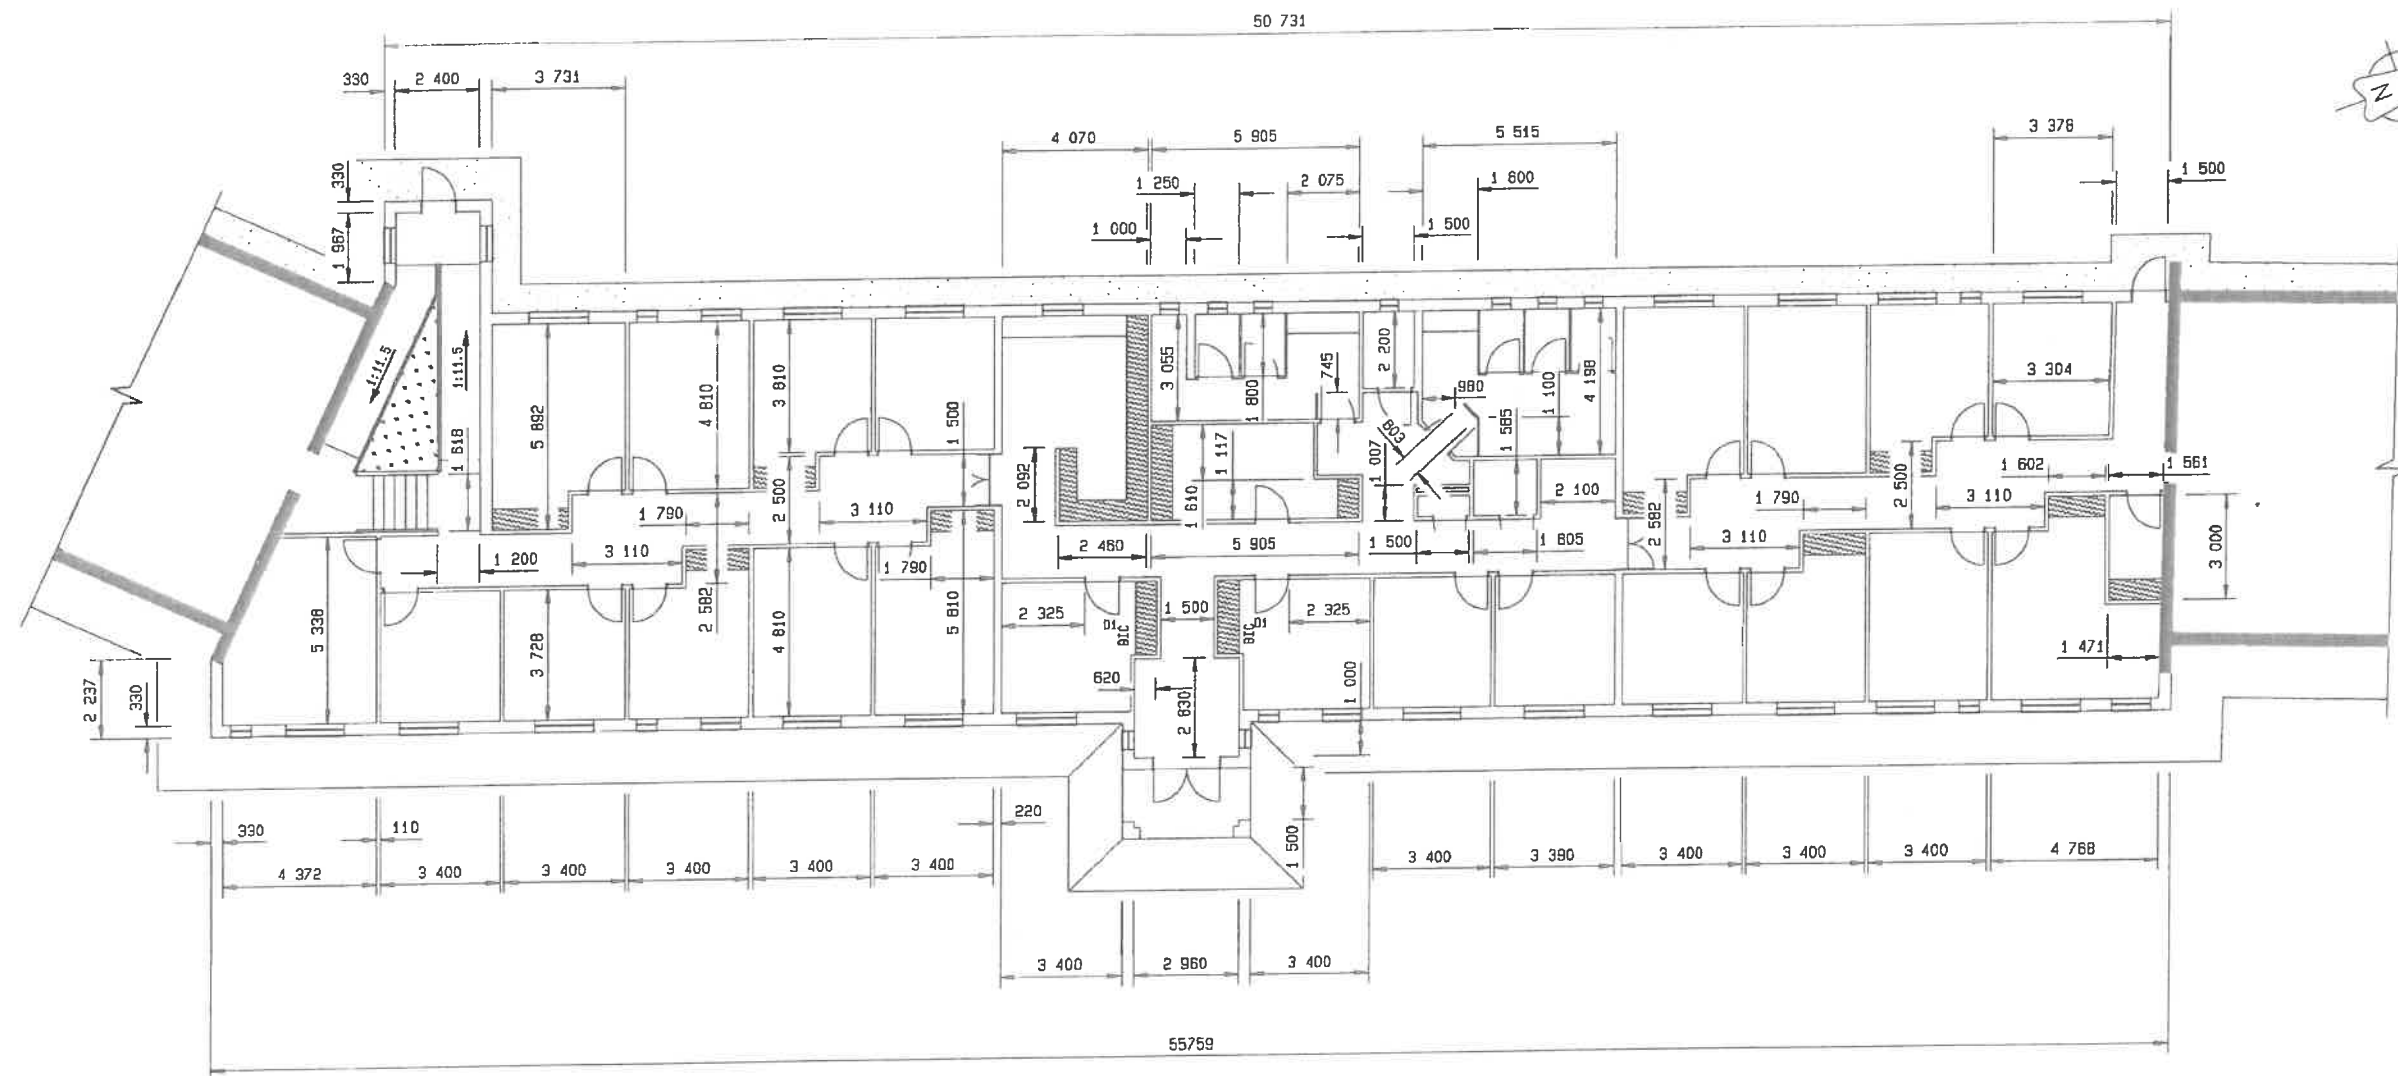

PLAN LAYOUT
SCALE 1:100

SCALE 1:100

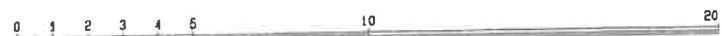

REVISION				
NO.	DATE	DESCRIPTION	FOR	BY
1	08/01/2019	PLAN DIMENSIONS (ENTERED)	FOR	BY

DEPARTMENT OF WATER AFFAIRS AND FORESTRY
REPUBLIC OF SOUTH AFRICA

HEAD OFFICE
CIVIL ENGINEERING
PRIVATE BAG 3313
PRETORIA 0001

DESIGN: L. J. NEL
DATE: _____

CHECKED: _____
DATE: _____

EXTERNAL APPROVAL: _____
DATE: _____

DIRECTOR (P. Eng.): _____
DATE: _____

UMGENI RIVER GOVERNMENT WATER SCHEME

MIDMAR DAM
OFFICE EXTENSION BETWEEN SURVEY AND HYDRO BUILDING
GROUND FLOOR LAYOUT - DIMENSIONS

PROVINCE: KwaZulu-Natal DISTRICT: HOVICK

LOCALITY No.: U20C TENDER/ CONTRACT No.: _____

CALCULATION FILE: X

KEYCODES: - - - - - OTHER NUMBER: -

SHEET 12 OF 4

REV. NO. 01