



SIGN NUMBER	SKETCH	LOCATION OF SIGN	NUMBER OF SIGNS	DESCRIPTION OF SIGN	LETTER SIZE	SIGNBOARD DETAIL			SUPPORT DETAIL				BASE DETAIL				
						WIDTH(mm)	HEIGHT(mm)	AREA(m ²)	TYPE	AMOUNT	SIZE (mmxmm)	LENGTH(m)	TOTAL LENGTH (m)	WIDTH (B)(m)	BREATH(C)	DEPTH(D)(m)	TOTAL(m ³)
2		ROAD MARKING & SIGNS SHEET	14	R201-40		1200	1200	1.13	VERT	1	1000 t=2	3.520	3.520	0.3	0.3	0.6	0.054
5		ROAD MARKING & SIGNS SHEET	3	W205		1200	1200	0.72	VERT	1	1000 t=2	3.520	3.520	0.3	0.3	0.6	0.054
6		ROAD MARKING & SIGNS SHEET	3	W204		1200	1200	0.72	VERT	1	1000 t=2	3.520	3.520	0.3	0.3	0.6	0.054
7		ROAD MARKING & SIGNS SHEET	4	W202		1200	1200	0.72	VERT	1	1000 t=2	3.520	3.520	0.3	0.3	0.6	0.054
8		ROAD MARKING & SIGNS SHEET	4	W203		1200	1200	0.72	VERT	1	1000 t=2	3.520	3.520	0.3	0.3	0.6	0.054
10		ROAD MARKING & SIGNS SHEET	10	W401		466	800	0.37	VERT	1	50mm sqr	2.800	2.800	0.3	0.3	0.6	0.054
11		ROAD MARKING & SIGNS SHEET	10	W402		466	800	0.37	VERT	1	50mm sqr	2.800	2.800	0.3	0.3	0.6	0.054
12		ROAD MARKING & SIGNS SHEET	33	R1		1200	1200	1.13	VERT	1	1000 t=2	3.520	3.520	0.3	0.3	0.6	0.054
6			7	W108		900	900	0.18	VERT	1	1000 t=2	3.520	3.520	0.3	0.3	0.6	0.054


NO OVERTAKING LINE (WHITE)

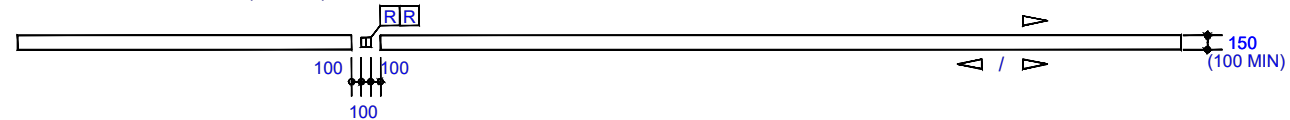


DIVIDING LINE (WHITE)

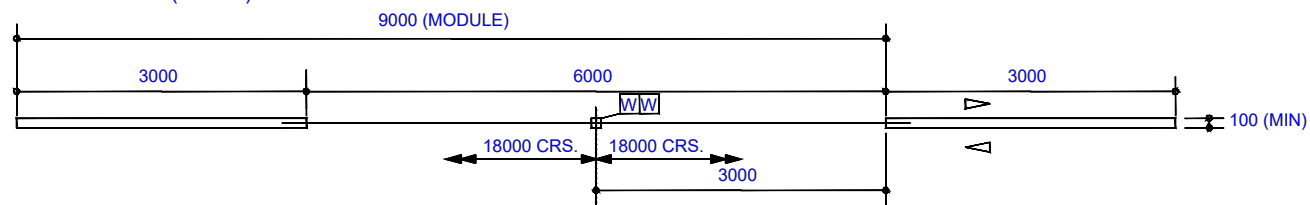


LANE LINE (WHITE)

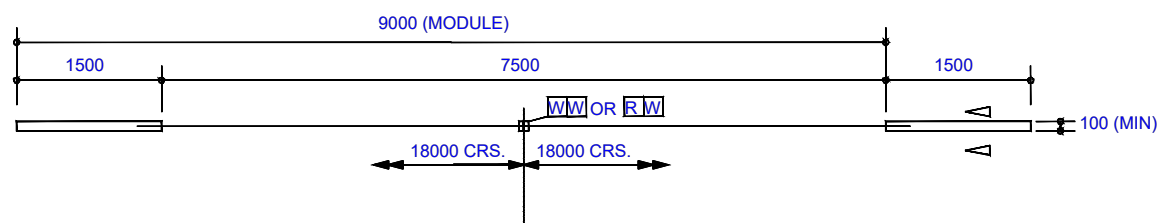

CONTINUITY LINE (WHITE)
STANDARD

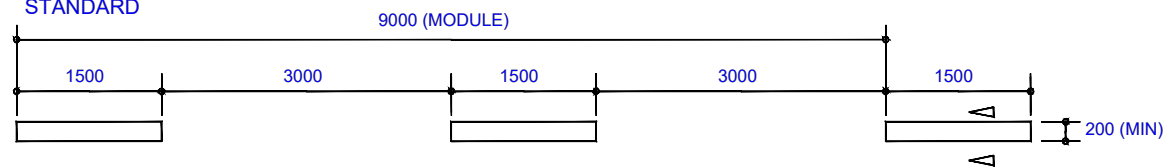

ROAD MARKING DETAILS

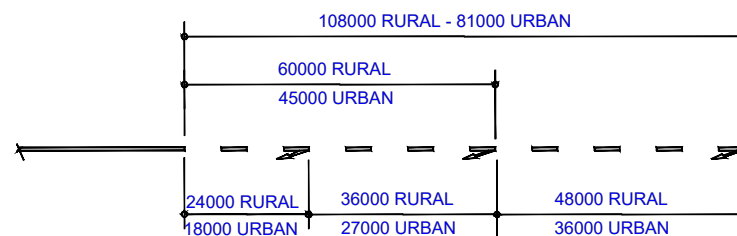

MARKING SPACING

GENERAL NOTES

Revisions

Rev	Date	Description

Client



CITY OF MBOMBELA

Consultant



Description

CONSTRUCTION OF MNGANINI LOSHILE ROAD AND VEHICLE BRIDGE

Drawing Title

ROAD MARKINGS AND SIGNS DETAILS

Drawn M.MBONANI	Scale NTS	Paper Size A3
Checked R.CHIHWEHWETE	Date 16/08/2023	
Approved R.CHIHWEHWETE		
Contract Number: 213/2020 XIII		

Drawing No. MNGANINI-22	Revision 00
-----------------------------------	-----------------------