



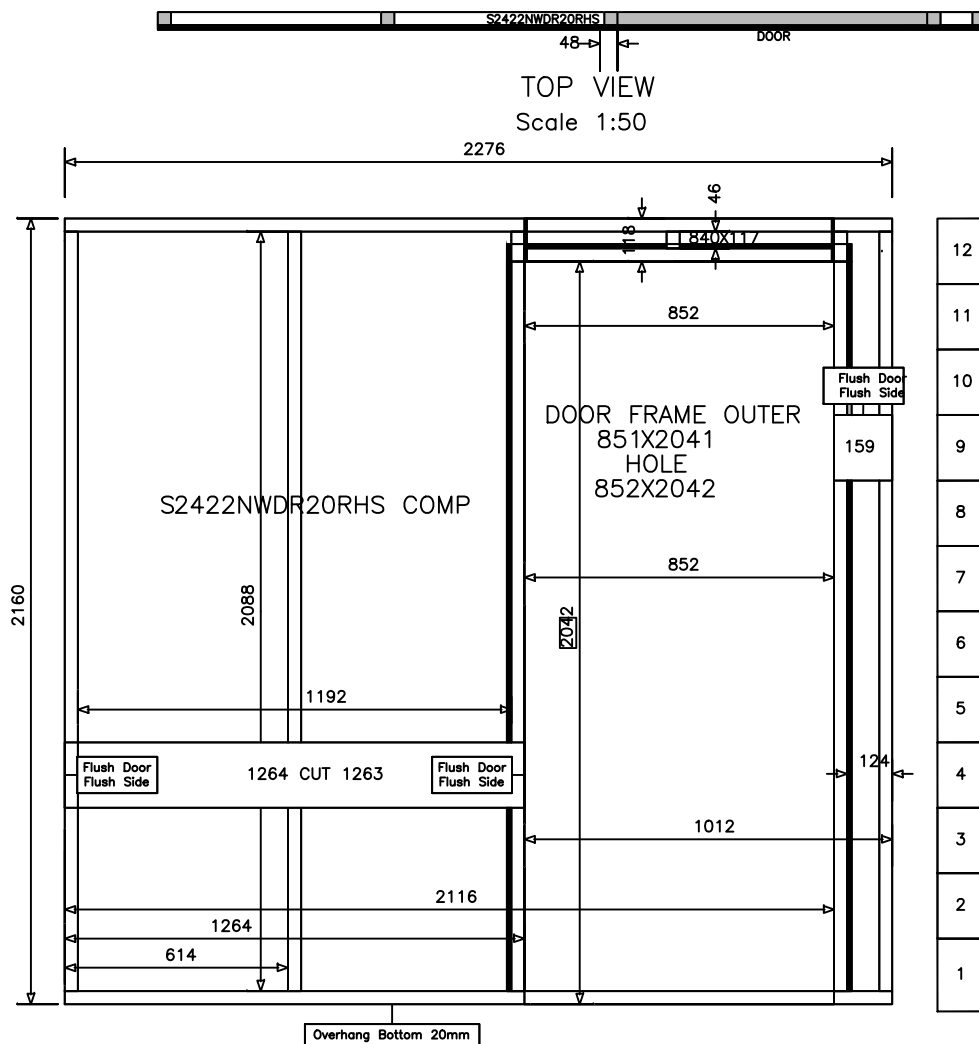

FRONT VIEW
EXTERNAL PANEL WITH DOOR
Scale 1:50


S2422NWDR20RHS X 1
PANELING CENTRE SECTION
H STRIP
2X117mm
RHARD
1x117x840 ABOVE DOOR
38x38
2 PC 46
SC70 2 PC
DOOR SURROUND 16x48
1 PC 948
2 PC 2006

PARTS
38x38 FS 36x36
2 Pcs 2276
5 Pcs 2088
1 Pc 852
1 Pcs 46
Rock Hard
6x219
11 Pcs 159
11 Pcs 1263
6x200
1 Pc 2275
OTHER ITEMS
6x35x2.4m
CNRPK
850mm PACK
SCREW CALCULATION
70 Screw
SC70MK 29 Pcs
What is in panel+1 for breakage
WN32 Calculation
Starter 7 Pcs (For 1.8m)
2 Per Nail Point Per Board
134 Pcs
Total 134 Pcs+5%
WN32MK 141 Pcs

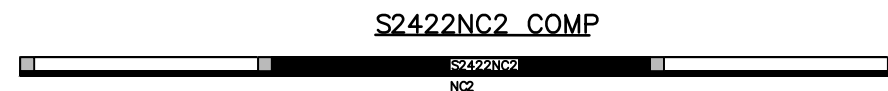

S2422NC2 COMP

TOP VIEW
Scale 1:50

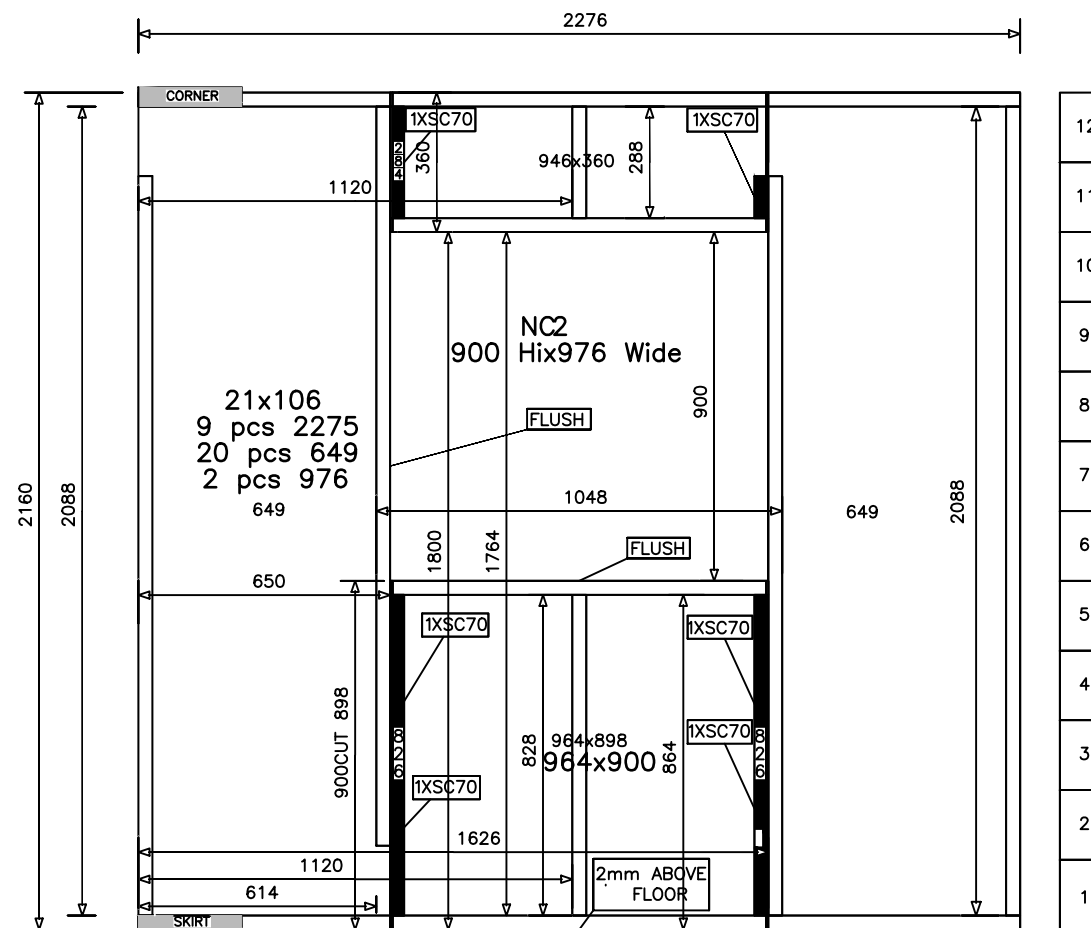

FRONT VIEW
EXTERNAL PANEL WITH WINDOW
Scale 1:50

PANELING CENTRE SECTION
H STRIP
2x358mm 2x898mm
RHARD
1x360x964 ABOVE WINDOW
1x898x964 BELOW WINDOW
32 WINDOW SURROUND MITRE
2 PCS 895 2 PCS 976
38x38
2 PC 284
2 PC 826
SC70 6 PC

PARTS
38x38 FS 36x36
2 Pcs 2276
4 Pcs 2088
2 Pcs 976
1 Pcs 288
1 Pcs 828
Rock Hard
6x219
6 Pcs 2275
10 Pcs 649
6x200
1 Pc 2275
OTHER ITEMS
6x35 2.4m

SCREW CALCULATION
70 Screw
SC70MK 33 Pcs
What is in panel+1 for breakage

WN32 Calculation
Starter 7 Pcs (For 1.8m)
2 Per Nail Point Per Board
80 Pcs
Total 87 Pcs+5%
WN32MK 120 Pcs

MAKE ALL
ALTRJ
Rock Hard
6x200
4 Pcs 2275
10 Pcs 649
4 Pcs 1137

SPECIFICATION

All dimensions to be checked on site before construction commences.

Project:

MDANTSANE EAST
TEMPORARY RESIDENTIAL
AREA

Client:

BUFFALO CITY
METROPOLITAN
MUNICIPALITY



Project Sponsor:



EASTERN CAPE
DEPARTMENT OF
HUMAN
SETTLEMENTS

Implementing agent:



HOUSING
DEVELOPMENT
AGENCY

Drawing title:

EXTERNAL PANELS WITH
DOOR AND WINDOWS

DRAWN
tm

Drg. No
HDA/I.07/TR2

Rev
△