




**PAVED AREAS AND PARKING BAY
CROSS SECTION**

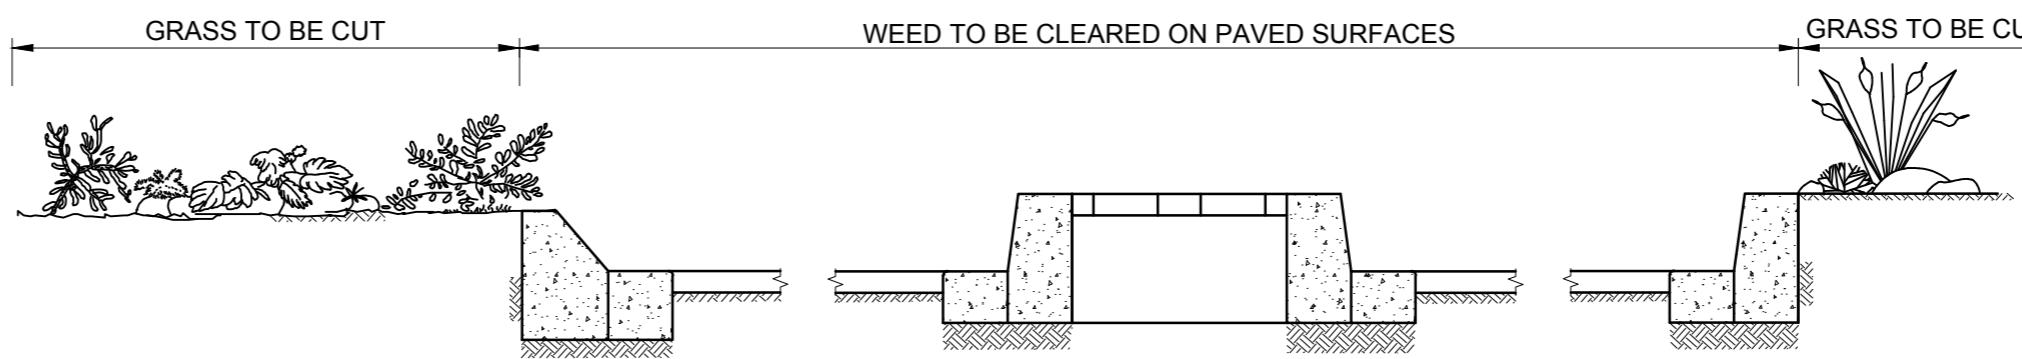

**TYPICAL DUAL CARRIAGEWAY
CROSS SECTION**

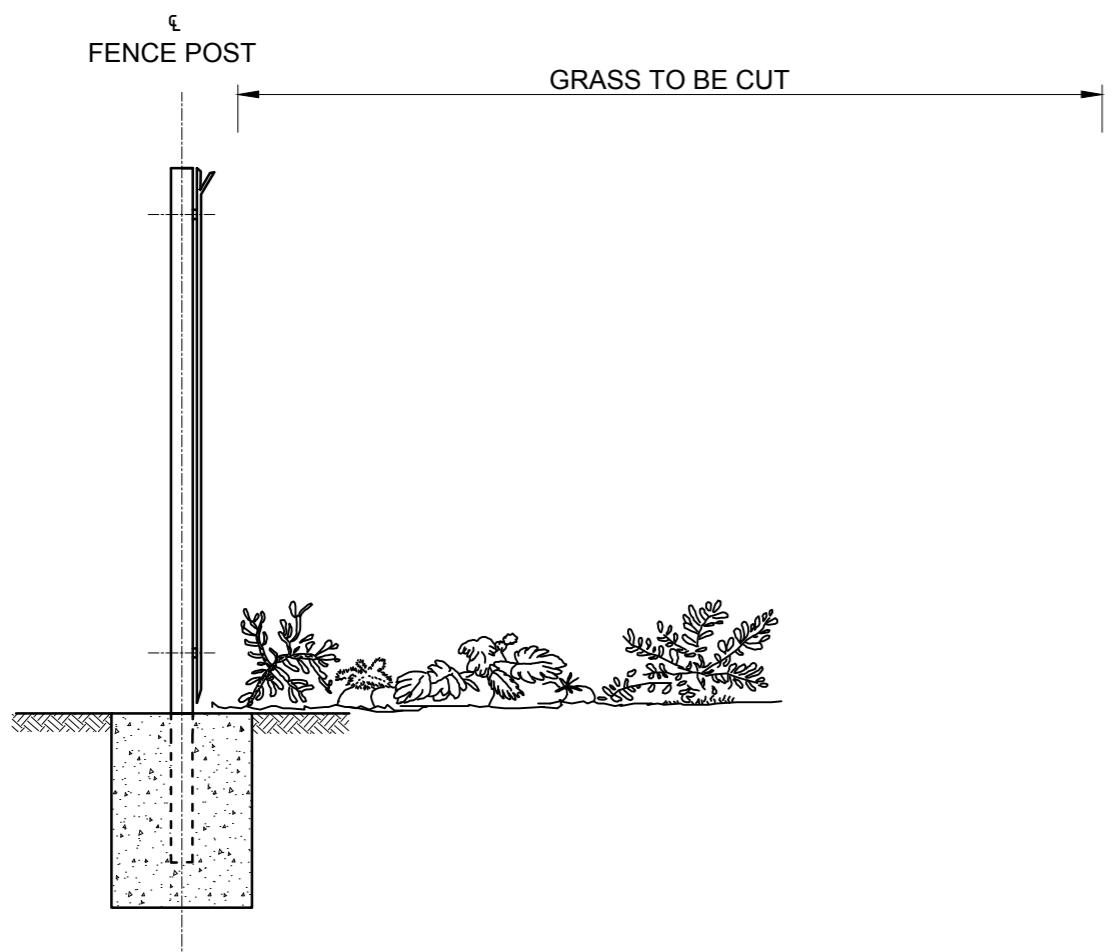


**TYPICAL PALISADE FENCING
CROSS SECTION**

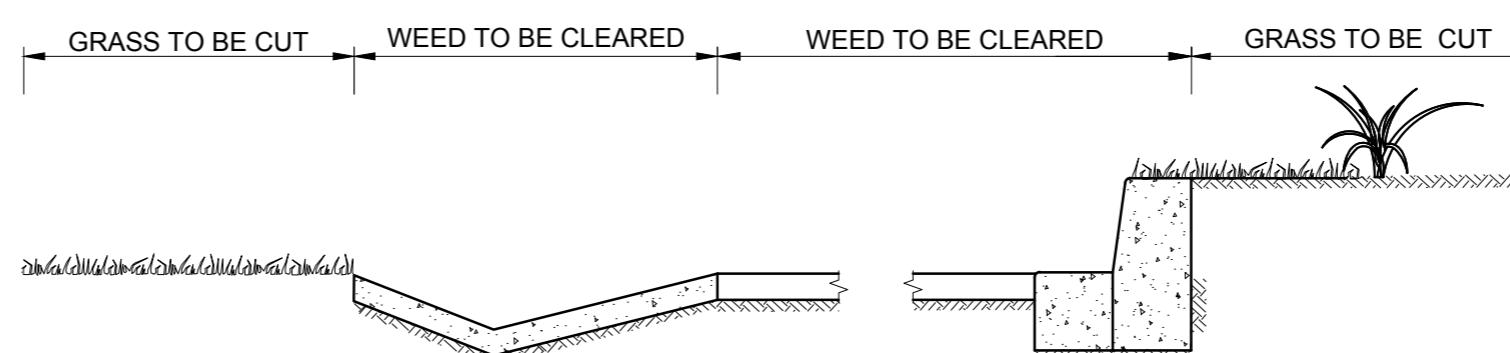

**TYPICAL SINGLE CARRIAGEWAY
CROSS SECTION**


NOTES :

00	ISSUED FOR INFORMATION	2018-09-20
No.	DESCRIPTION / REVISIONS	DATE

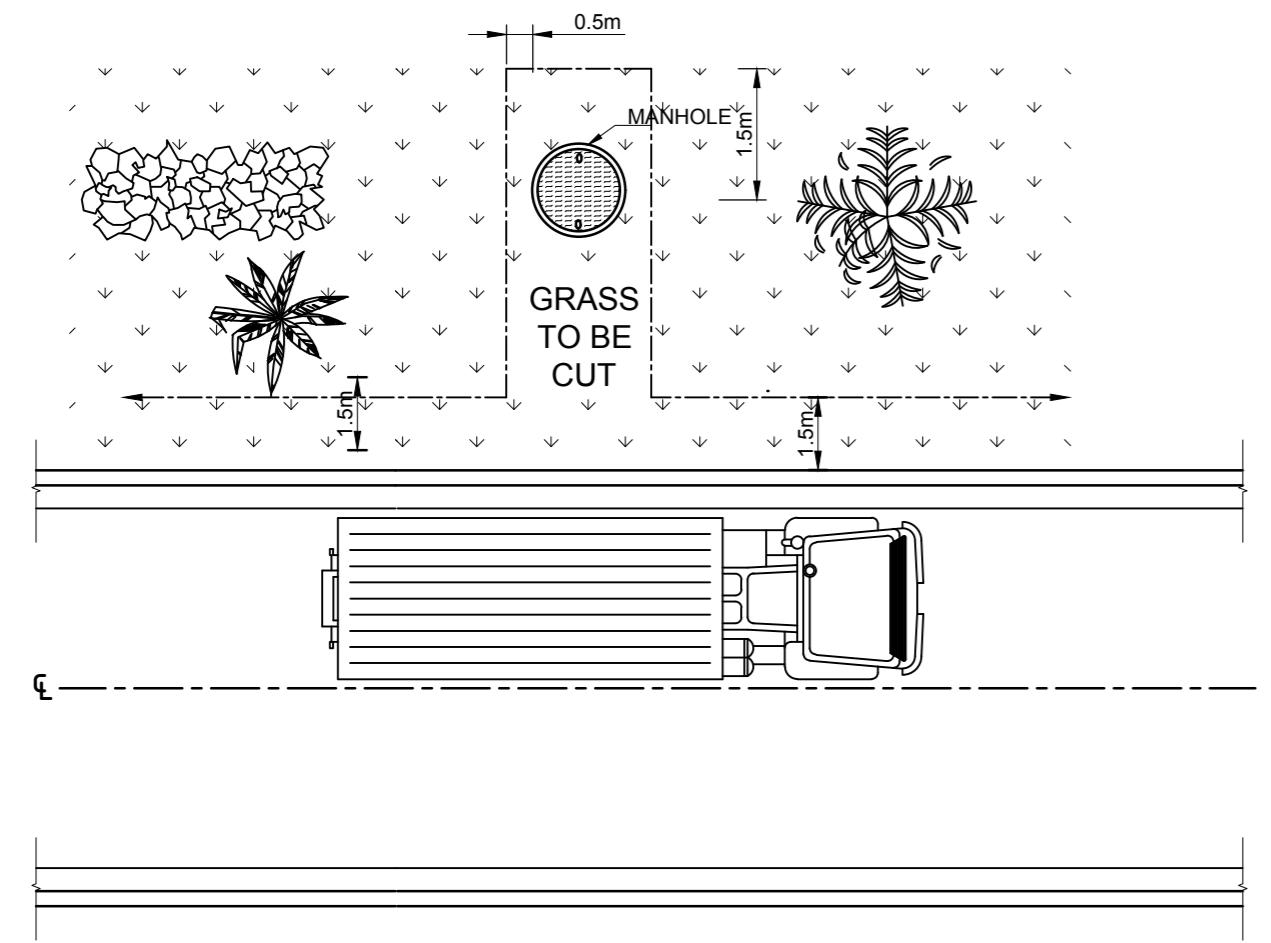


**TYPICAL AREA TO BE GRASS CUT TO
CONTROL VEGETATION AROUND MANHOLES**

NOT TO SCALE

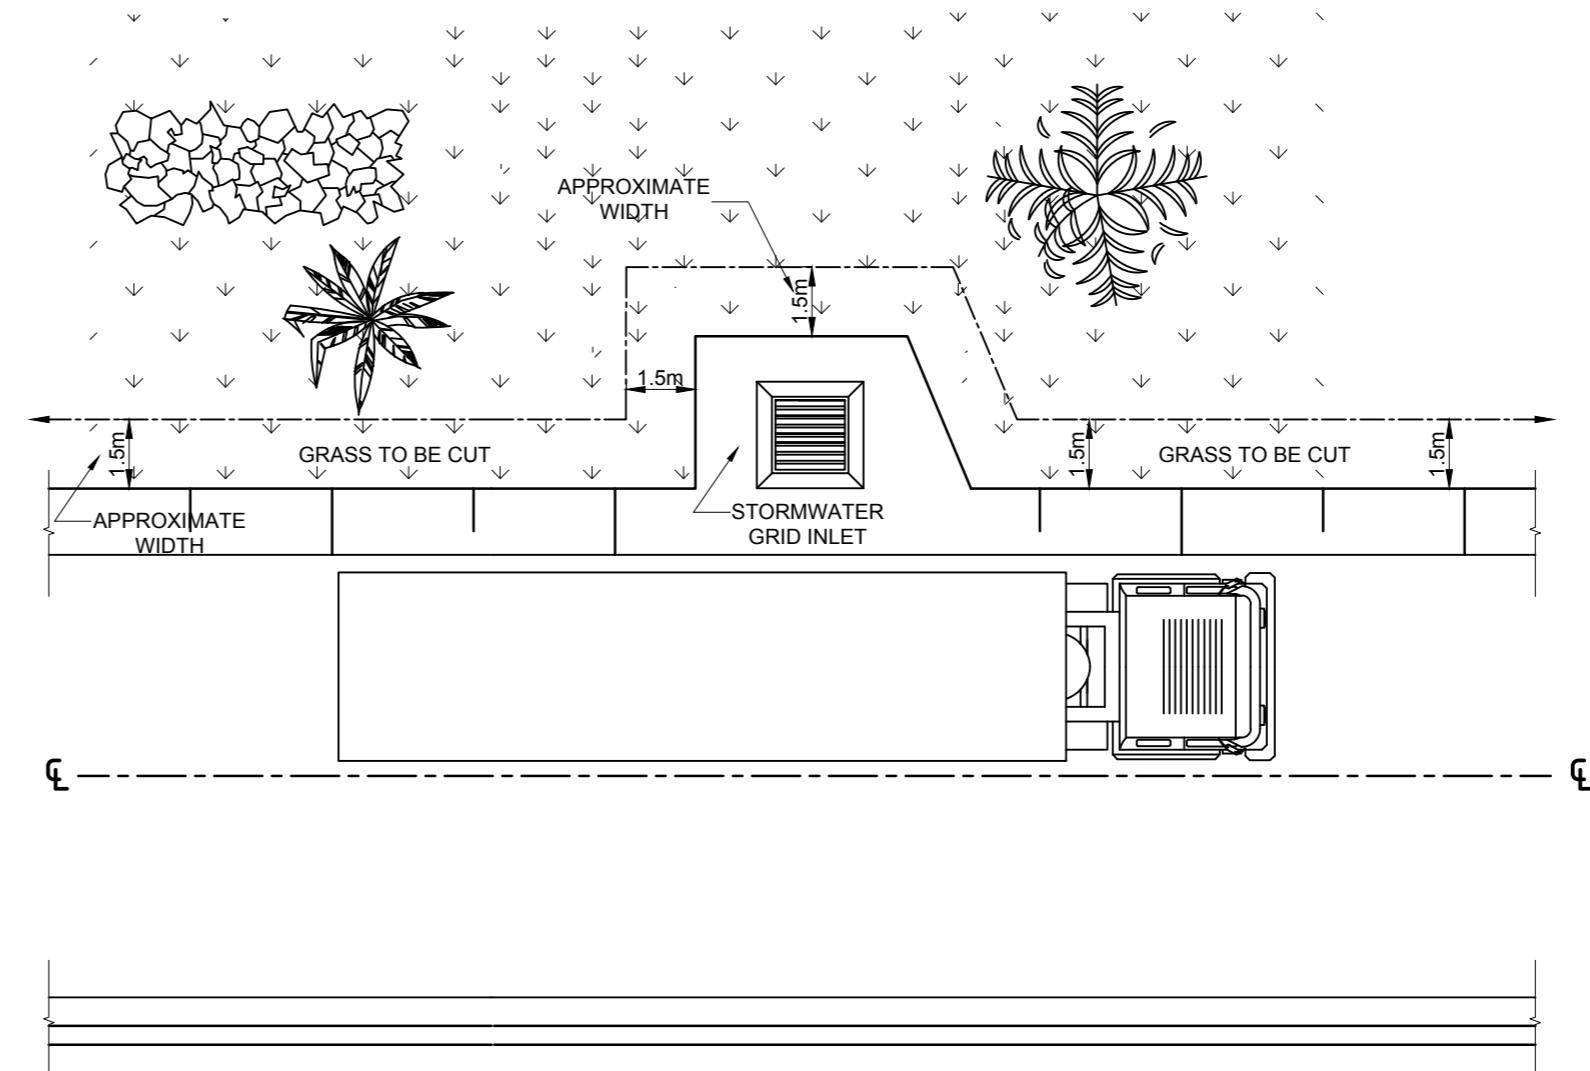

**TYPICAL AREA TO BE GRASS CUT TO CONTROL
VEGETATION AROUND GRID INLETS**

NOT TO SCALE

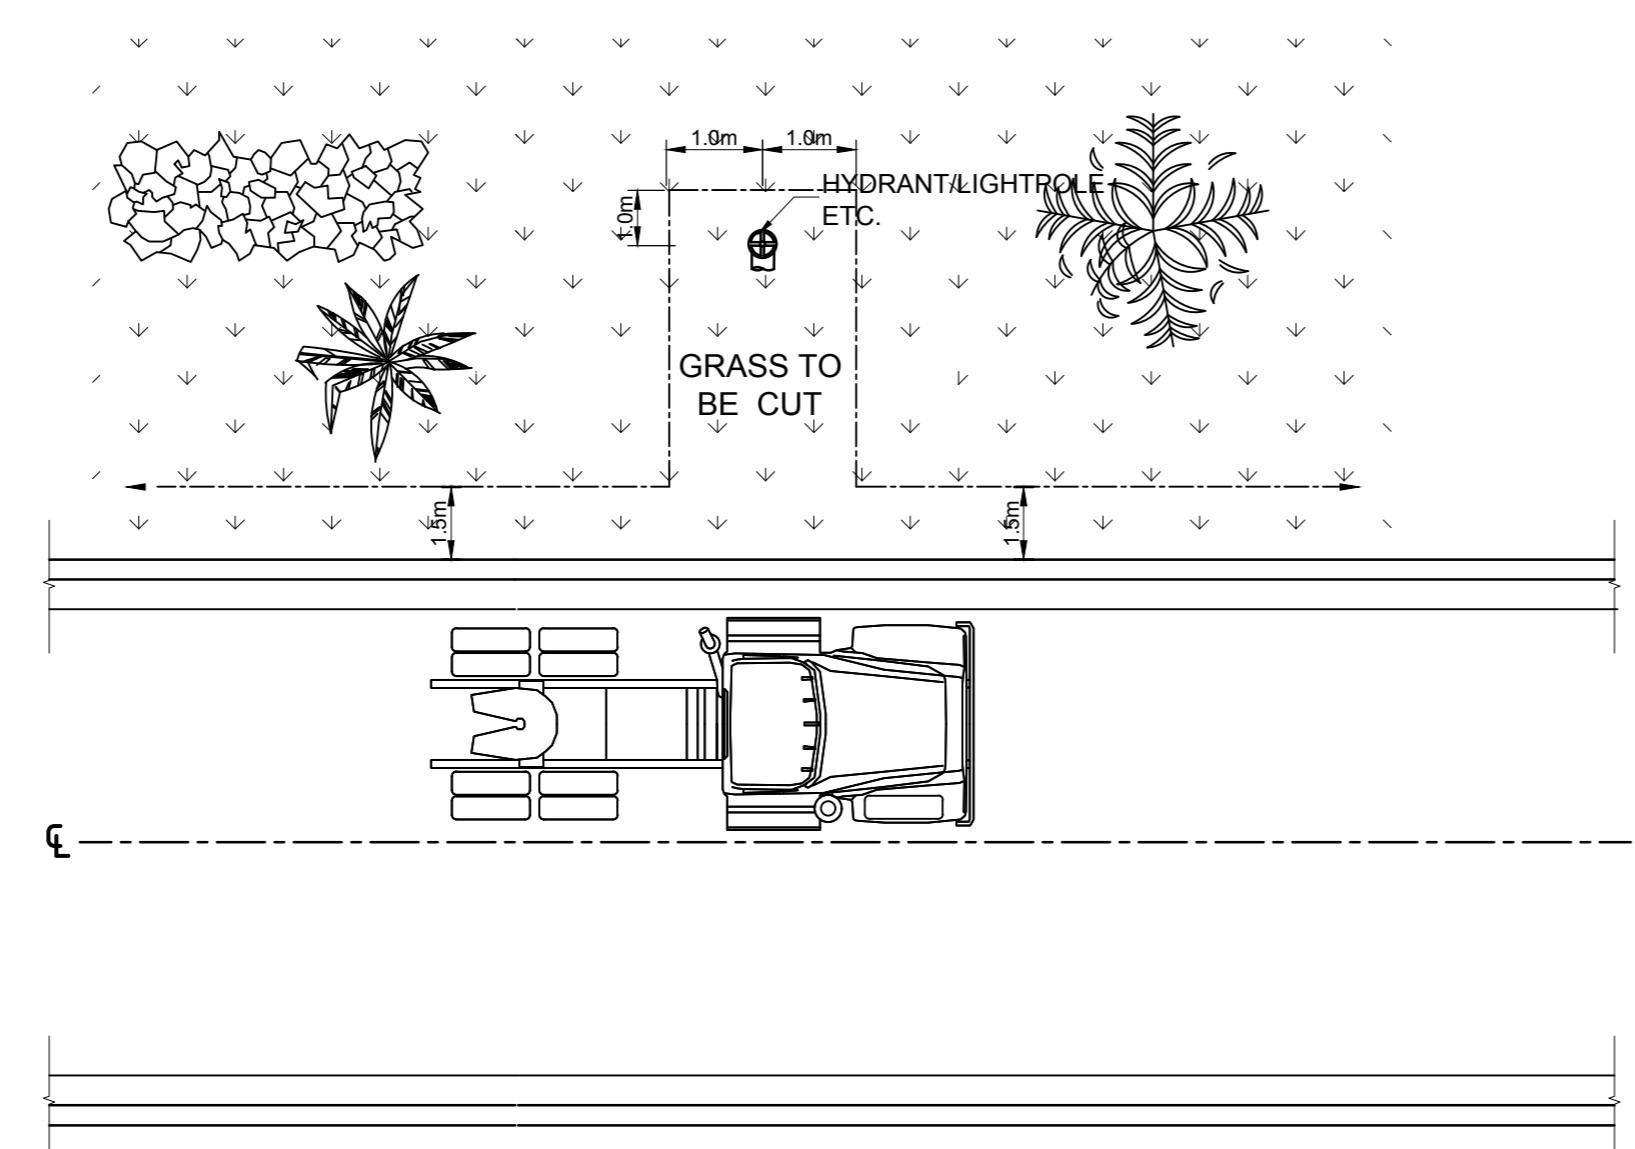

**TYPICAL AREA TO BE GRASS CUT TO
CONTROL VEGETATION AROUND HYDRANTS
AND SEWER PUMPS**

NOT TO SCALE

NOTES :

NH71Q0702-002-00

FOR INFORMATION

00	ISSUED FOR INFORMATION	2018-09-20
----	------------------------	------------

No.	DESCRIPTION / REVISIONS	DATE
-----	-------------------------	------



PROJECT / AREA / ASSET / SUBJECT
PORT OF NGQURA
VEGETATION CONTROL

DRAWING TITLE
**TYPICAL AREAS WHERE VEGETATION
NEEDS BE CLEARED AND GRASS TO
BE CUT**

DATE	2018-09-20	NH - DESIGN CENTRE MANAGER
SCALE	AS SHOWN	SIGNATURE DATE
DESIGNED BY	LM	NH - DEPUTY PORT ENGINEER MR. T. A. AHMED PR.20147001
CHECKED BY	TA	SIGNATURE DATE
DRAWN BY	LM	NH - PORT ENGINEER MR. G. DU PLESSIS PR.200470122
CHECKED BY	TA	SIGNATURE DATE

PAPER SIZE	TRANSNET DRW. NO.	sheet	REV.
A2	NH71Q0702-002-00		
CONSULTANT / CONTRACTOR DRW. NO.			





© Copyright vest in TNPA Port of Ngqura. No parts of this drawing may be copied, manipulated or used for personal gain with out the permission of TNPA Port of Ngqura.

FOR INFORMATION