


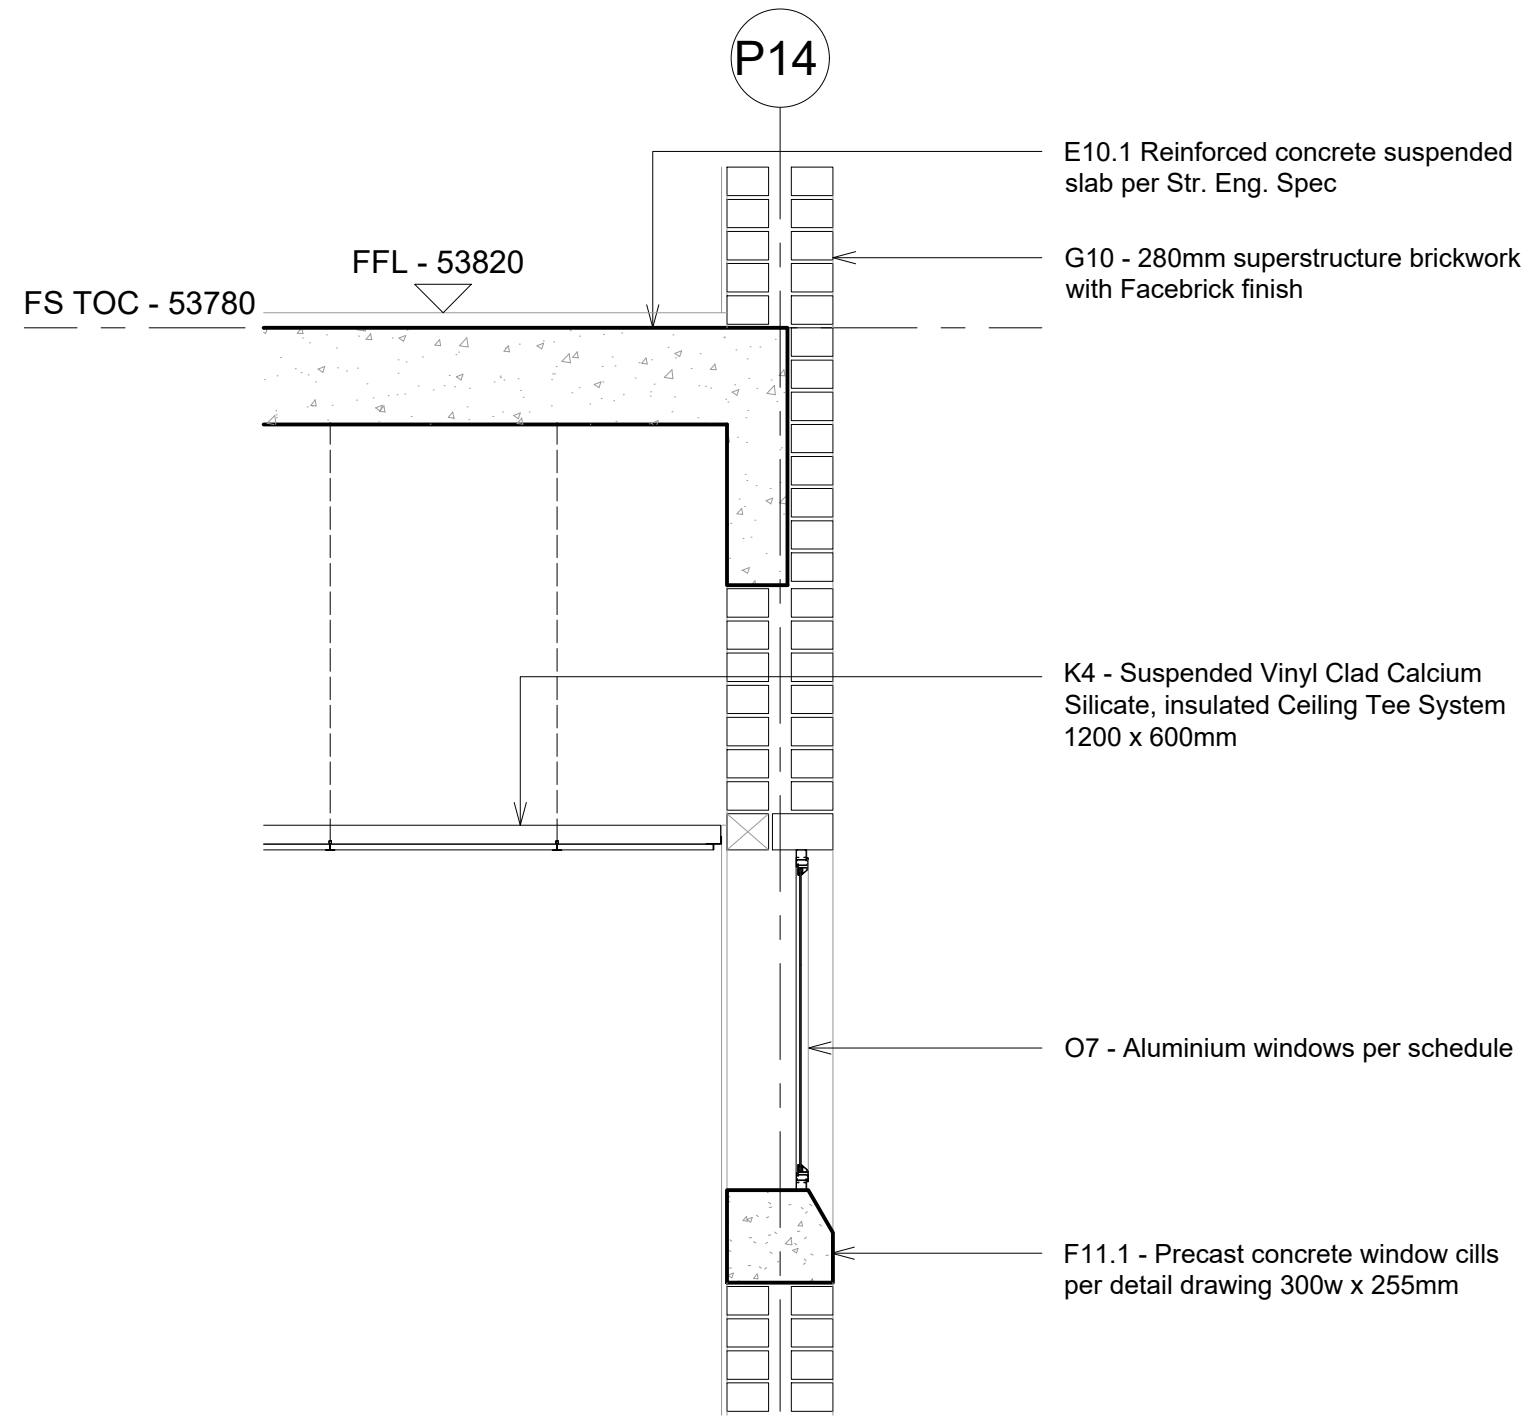

DETAIL SECTION
SCALE 1:20

	REVISIONS				PROJECT			ARCHITECT		
	Rev.	Date	Description	By	Port Shepstone Hospital - Psychiatric Ward			ARTEK 4 ARCHITECTS (KZN) CC		
	.	.	.	.						
					DRAWING DESCRIPTION Window detail - WG76			Durban: 46 Lena Ahrens Road, Glenwood, Durban 4000 tel: 031 201 0445 fax: 031 201 6609 email: admin@artek4.co.za Port Shepstone: 19 Tradewinds, Marine Drive, Shelly Beach tel: 039 682 2447 fax: 039 682 2446 email: admin@artek4.co.za		
					Scale	Date	Drawn	Project No.	Drawing No.	Rev.
				1:20	25/11/2024	K.S	1518	214	.	

