


Annexure F 10

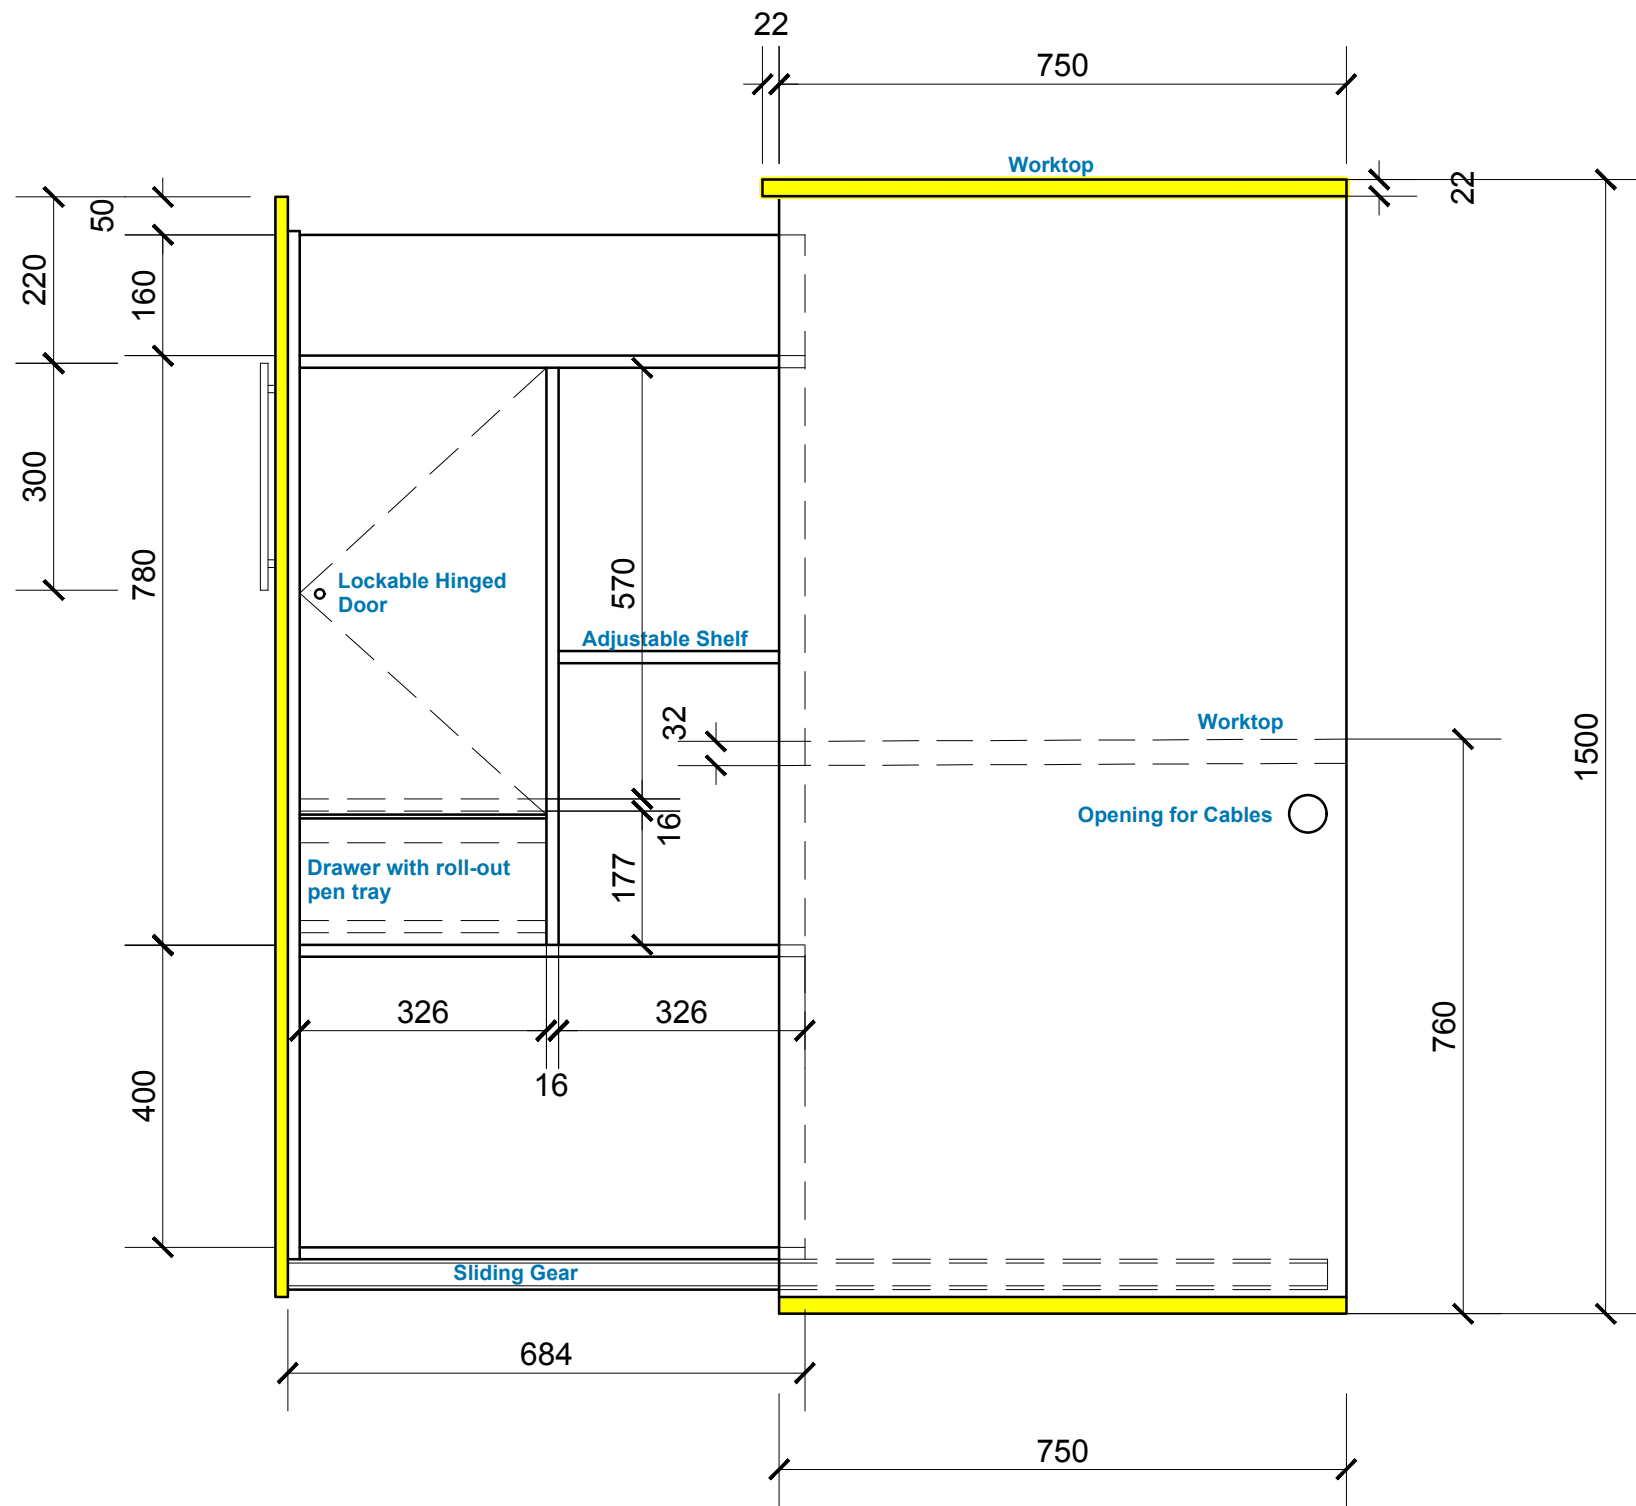

**PULL-OUT CABINET
SIDE ELEVATION**
SCALE 1:10

- SCOPE OF WORKS**
- DESKS**
- Open plan office systems desk with 1600 x 750 top, finished in Coimbra laminate (or similar approved) with silver pvc edging supported on 50mmx50mm glossy white epoxy coated rectangular steel leg system. Desk system should include:
 - Supply 4x4 plug unit consisting of 1 Red 3-pin; 1 Regular 3-pin; 1 regular 2-pin; 1 Network point.
 - Cut-out for plug unit to be done in factory
 - 1 round opening with beige pvc lining. Cut-out to be done in factory
 - Supply under-desk fixing plates and trunking for cables
 - Hook for Kensington Cables (Laptop locking)
 - Privacy Screens - Screen fabric Weavers World, Vulcan, colour TBC; Desk-based screens are not to exceed 1500mm from floor level
 - Number of legs depending on clustering method
 - Work surfaces to be manufactured from 32mm thick high-density particles board complying with SABS Standards (SANS 1763:2015 Ed 1,2), finished with 0.6mm low glare continuous decorative laminate Coimbra (or similar approved). Underside finished with quality 0.3mm balancing backer, not paper. Steel Legs to be 50mm X 50mm glossy white powder coated.
- CABINET**
- 400w x 750d x 1200h lockable pull-out cabinet with shelves as per drawing.
 - Include 1 lockable compartment with hinged door and 1 drawer 1 with roll-out pen tray.
 - Finished in Coimbra laminate top (or similar approved) with silver pvc edging and glossy white body and front.
 - Include vertical 300mm stainless steel handle.
 - Cabinet Tops to be manufactured from 22mm thick high-density particles board complying with SABS Standards (SANS 1763:2015 Ed 1,2), finished with 0.6mm low glare continuous decorative laminate Coimbra (or similar approved).
 - Underside finished with quality 0.3mm balancing backer, not paper.
 - Cabinet sides and inside (carcase) to be manufactured from 16mm thick high-density particles board complying with SABS Standards, finished with 0.6mm glossy white melamine.
 - Both locks must preferably be of the removable cylinder type. The cabinet locks must be master-keyed.

NH - HARBOUR MASTER	NH - FINANCIAL MANAGER
SIGNATURE	SIGNATURE
DATE	DATE
NH - RISK MANAGER	NH - ENVIRONMENTAL MANAGER
SIGNATURE	SIGNATURE
DATE	DATE
NH - SECURITY MANAGER	NH - PROPERTY MANAGER
SIGNATURE	SIGNATURE
DATE	DATE
NH - CORPORATE AFFAIRS MANAGER	NH - MARINE OPERATIONS MANAGER
SIGNATURE	SIGNATURE
DATE	DATE
NH - MARKETING MANAGER	NH - CHIEF FIRE OFFICER
SIGNATURE	SIGNATURE
DATE	DATE

01	ISSUED FOR PROCUREMENT	2023-02-06
00	ISSUED FOR APPROVAL	2012-10-15
No.	DESCRIPTION / REVISIONS	DATE



PROJECT / AREA / ASSET / SUBJECT
PORT OF NGQURA
eMENDI BUILDING

DRAWING TITLE
**OFFICE FURNITURE:
 PULL-OUT CABINET**

DATE	2022-07-13	NH - DESIGN CENTRE MANAGER
SCALE	AS SHOWN	SIGNATURE
DESIGNED BY	TA	DATE
CHECKED BY	LDP	NH - DEPUTY PORT ENGINEER
DRAWN BY	TA	SIGNATURE
CHECKED BY	LDP	DATE
		NH - PORT ENGINEER
		SIGNATURE
		DATE

PAPER SIZE	TRANSNET DRW. NO.	SHEET	REV.
A3			
CONSULTANT / CONTRACTOR DRW. NO.			
XHOE0006-1-900-A-LA-0001-01			

© Copyright vest in TNPA Port of Ngqura. No parts of this drawing may be copied, reprinted or used for personal gain without the permission of TNPA Port of Ngqura.