



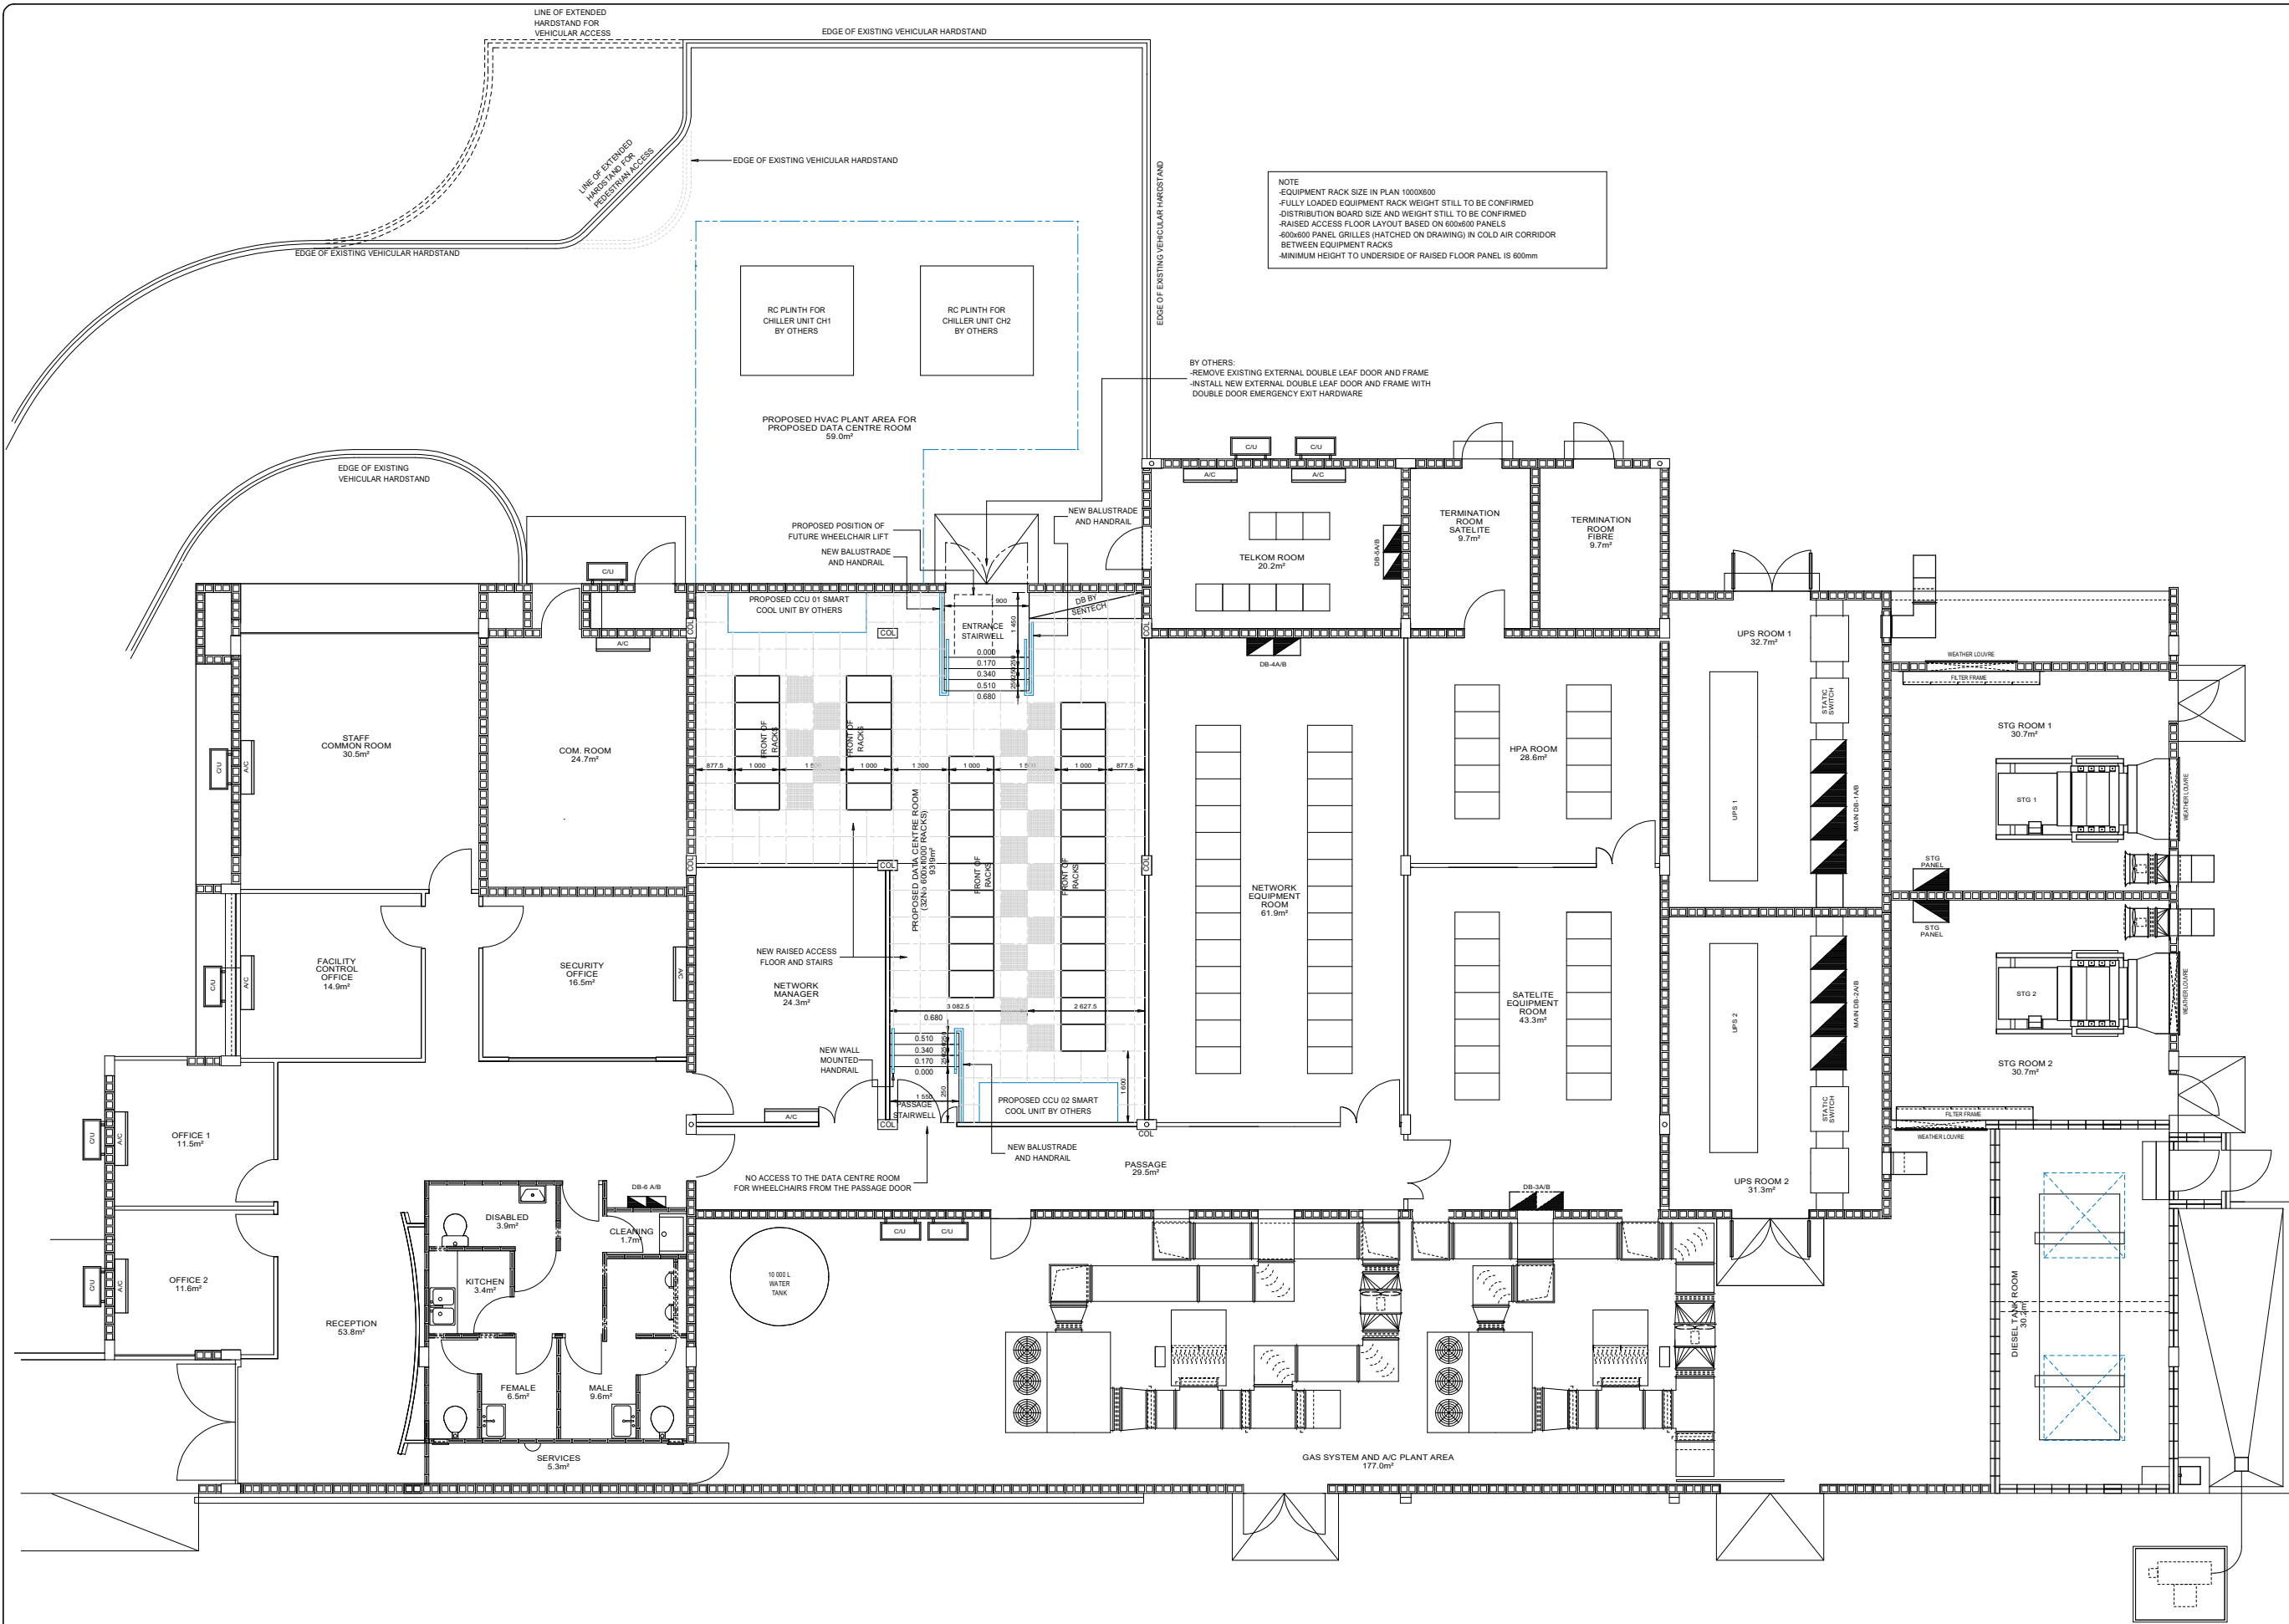

NOTE:
-PRELIMINARY DRAWING FOR QUOTATION PURPOSES
-ALL DIMENSIONS ARE TO BE CHECKED ON SITE

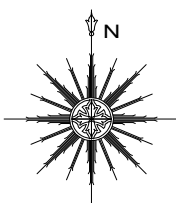

SITE DETAILS

ALTITUDE1700 m

CO-ORDINATESS 26°14'36"

CO-ORDINATESE 27°59'5"

WYSIGING BESKRYWING

REVISION

DESCRIPTION

DOEN

DATE

STATUS

GENESIS FILEMASTER PLANS-BUILDINGS

NASREC

STORED ASM100PROPOSAL 1 REV1

OORSPRONKE GROOTTE

A0

ON ORIGINAL 80mm OP OORSPRONKE

DO NOT SCALE. USE ONLY FIGURED DIMENSIONS WHICH MUST BE CHECKED ON SITE. MOET WAT OORSPRONKE. ALLEENLIK GEDISTANCE AFMETINGS WAT OP TERREIN NAGE. DAWN MOET WAT.

REFERENCE DRAWING / VERWYSINGSTEKENING



SENTECH
connecting You

CIVIL MECH & ELECT ENG.
DRAWING OFFICE

PREVITE B&B 306 HONEYDEW 2040
(011) 471-4400
(011) 471-4866

JOB TITLE & LOCATION / WERKSTEL & LIGGING

DRAWING TITLE / TEKENINGSTITEL

NASREC
PROPOSED RACK
AND
RAISED FLOOR LAYOUT

SKAAL1/50

DETEKENCP

NAGESENBM

DOEDERVEN1/50

DATUM2022

SCALESDRAWN

CHECKED

APPROVED

DATE

WYSIGING

NO.1

CP ???

NO.2

NO.3

DRAWING N° / TEKENING N°

NASREC/FL/100

REV / WYSIG

4