


WHERE NO FENCES: ROAD SERVITUDE /
ROAD RESERVE ASSUMED TO BE 15m ON
EITHER SIDE OF ROAD CENTER LINE.

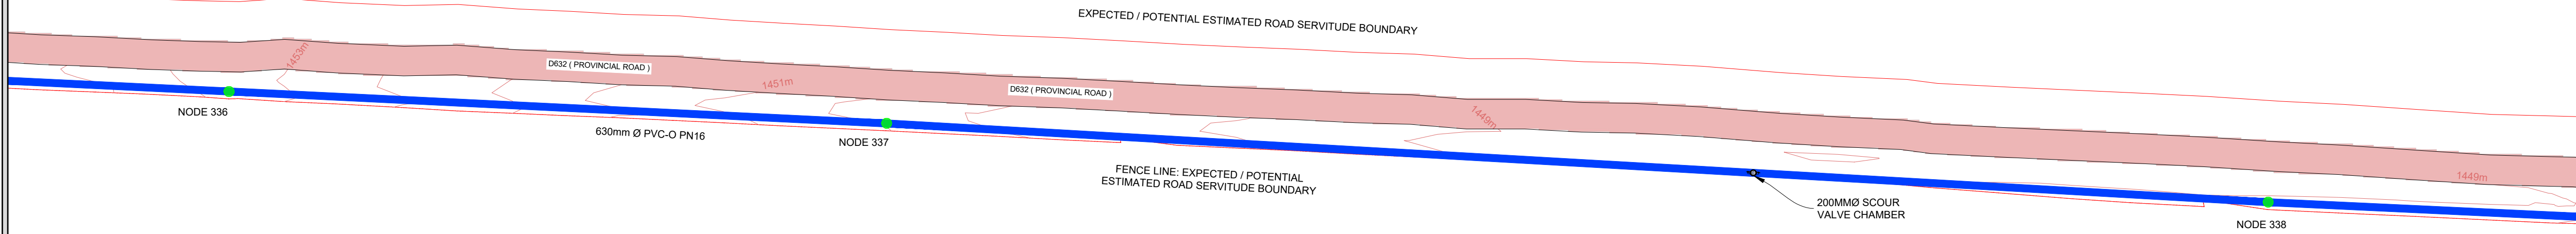

BULK MAIN WATER NODE 336 TO NODE 338

SCALE 1:1000

LEGEND:

- PROPOSED NEW 630mmØ WATER MAIN
- PROPOSED NEW NODE
- EXPECTED / POTENTIAL ESTIMATED ROAD SERVITUDE BOUNDARY
- GRAVEL SURFACE

FOR TENDER PURPOSES

COPYRIGHT RESERVED

RA	REVISED PROJECT DESCRIPTION	2022/06/09	P.M
Rev.	Description	Date	By
Her.	Beskrywing	Datum	Deur

AMENDMENTS/WYSIGING

SERVICE	DIENS
---------	-------

WATER

DESIGNED/ONTWERP	J. LUCKHOFF
DRAWN/GETEKEN	M.DAVEL
CAD FILE NAME/CAD LÊER NAAM	N3110P4W9001RA-019RA.dwg
CHECKED/NAGESIEN	W.J. STRYDOM (jnr)
APPROVED/GOEDGEKEUR	W.J. STRYDOM (jnr)



P.O. BOX 10345
NELSPRUIT
1200

Tel:(013) 755 1190
Fax:(013) 755 4904

CLIENT	KLIËNT
--------	--------



Nkangala District Municipality


PROJECT	PROJEK
---------	--------

**LOSKOP REGIONAL BULK
WATER SUPPLY SCHEME:
WORK PACKAGE 2**

TITLE	TITEL
-------	-------

**PROPOSED BULK WATER LINE
PUMPSTATION 4 LAYOUT 16 OF 34**

DATE/DATUM	DECEMBER 2021
SCALE/SKAAL	AS SHOWN

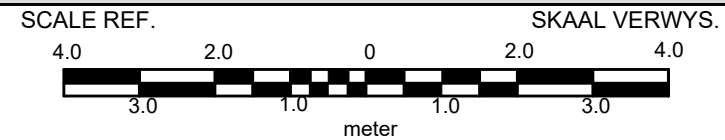


CONSULTANT DWG. NO.	KONSULTANT TEK. NR.
N/3110/P4/W/9/016/RA	

CLIENT DWG. NO.	KLIËNT TEK. NO.
-----------------	-----------------

Horizontal Scale: 1000
Vertical Scale :250

1436.000

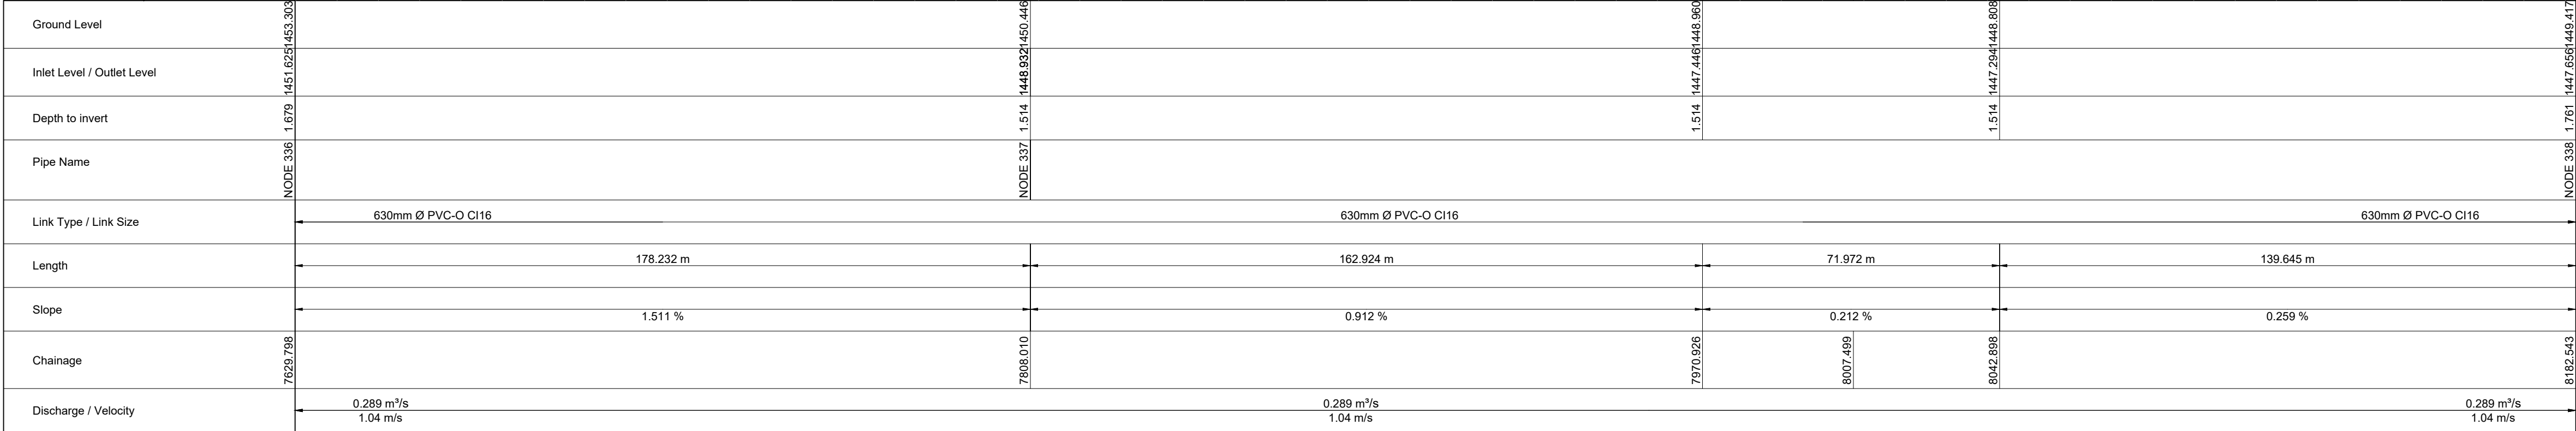

BULK WATER PUMP MAIN: LONGITUDINAL SECTION OF NODE 336 TO NODE 338