



PLAN VIEW
SCALE 1:10


ALTERNATIVE DRAIN TO SOAK-AWAY FROM BUILDING & AT TAPSTANDS

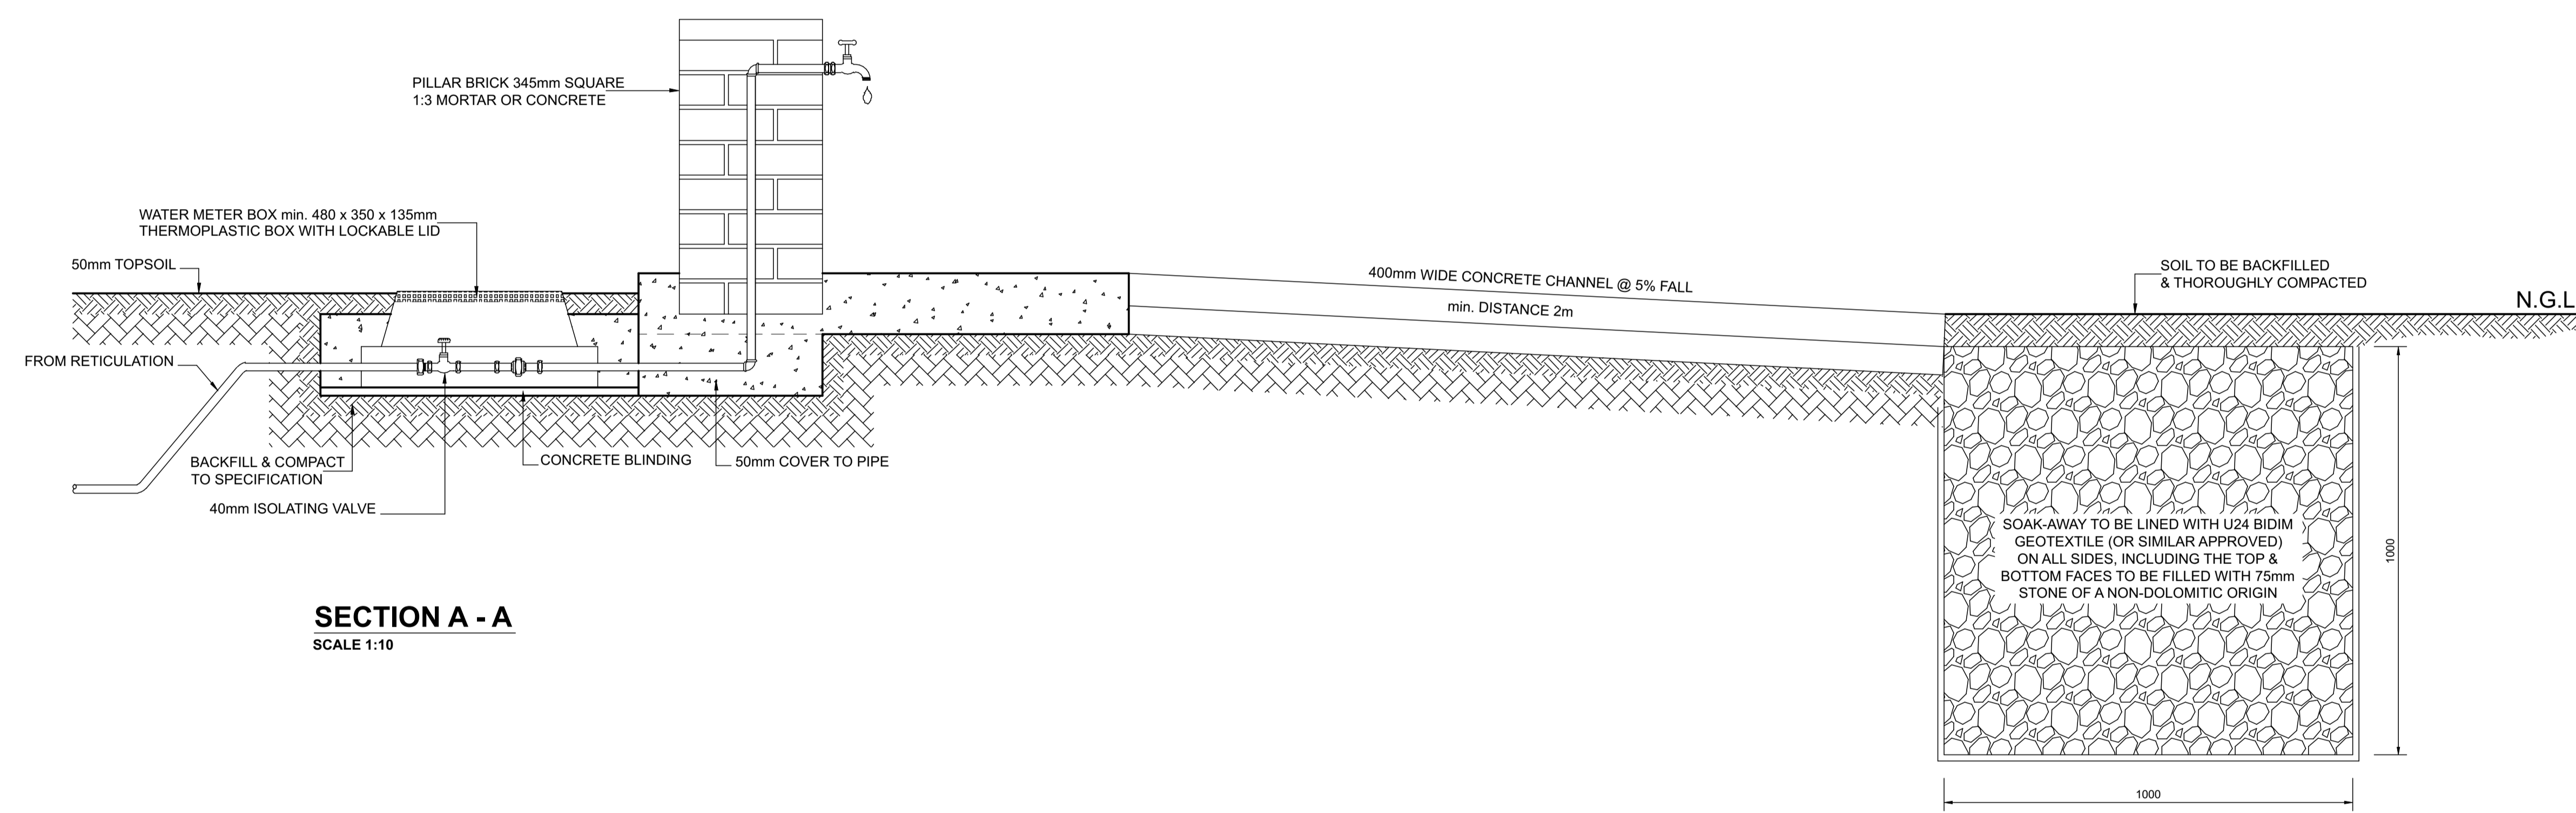


SECTION A - A
SCALE 1:10

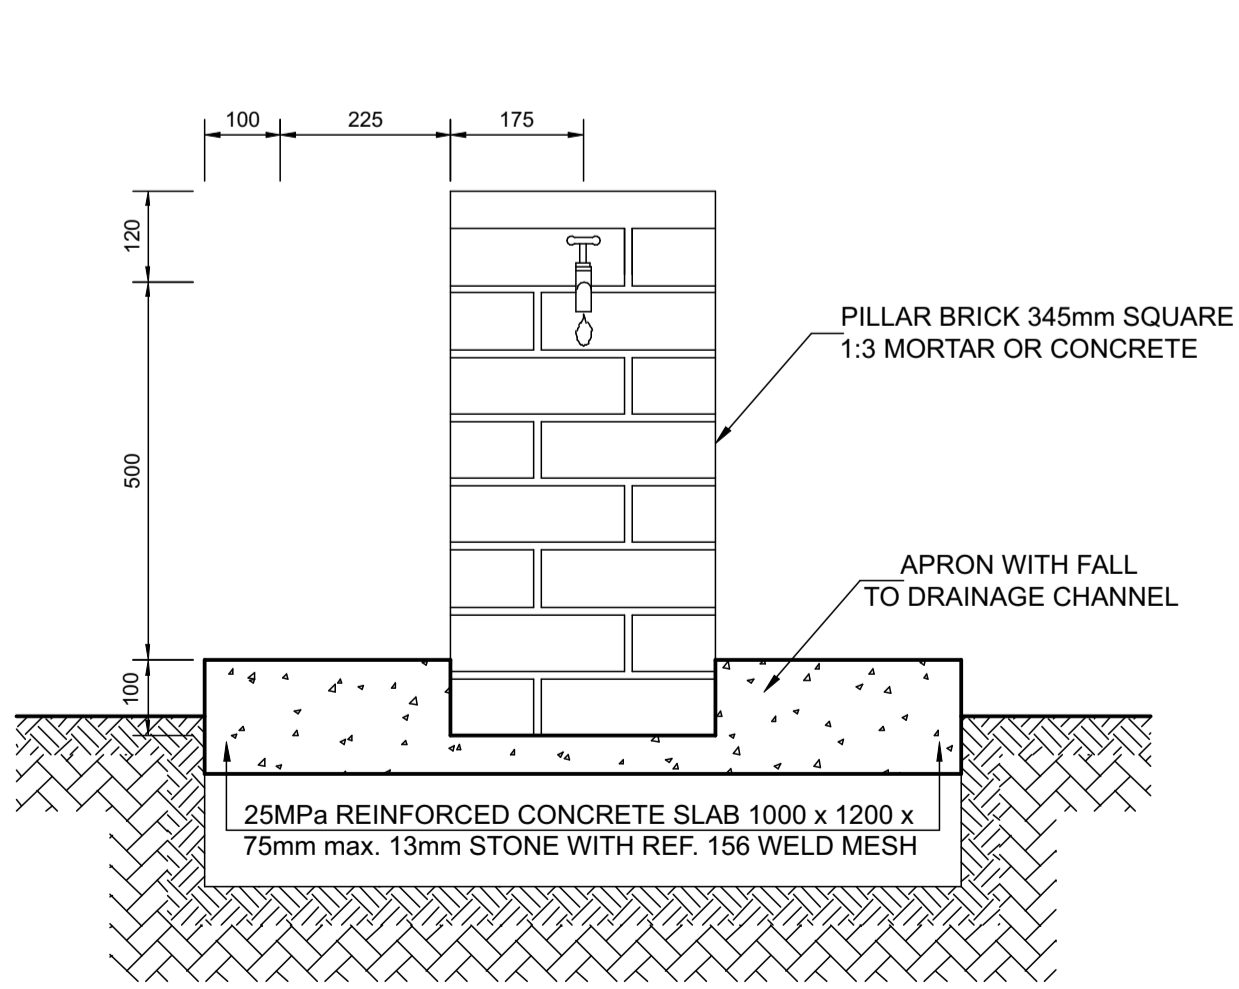

SECTION C - C
SCALE 1:10

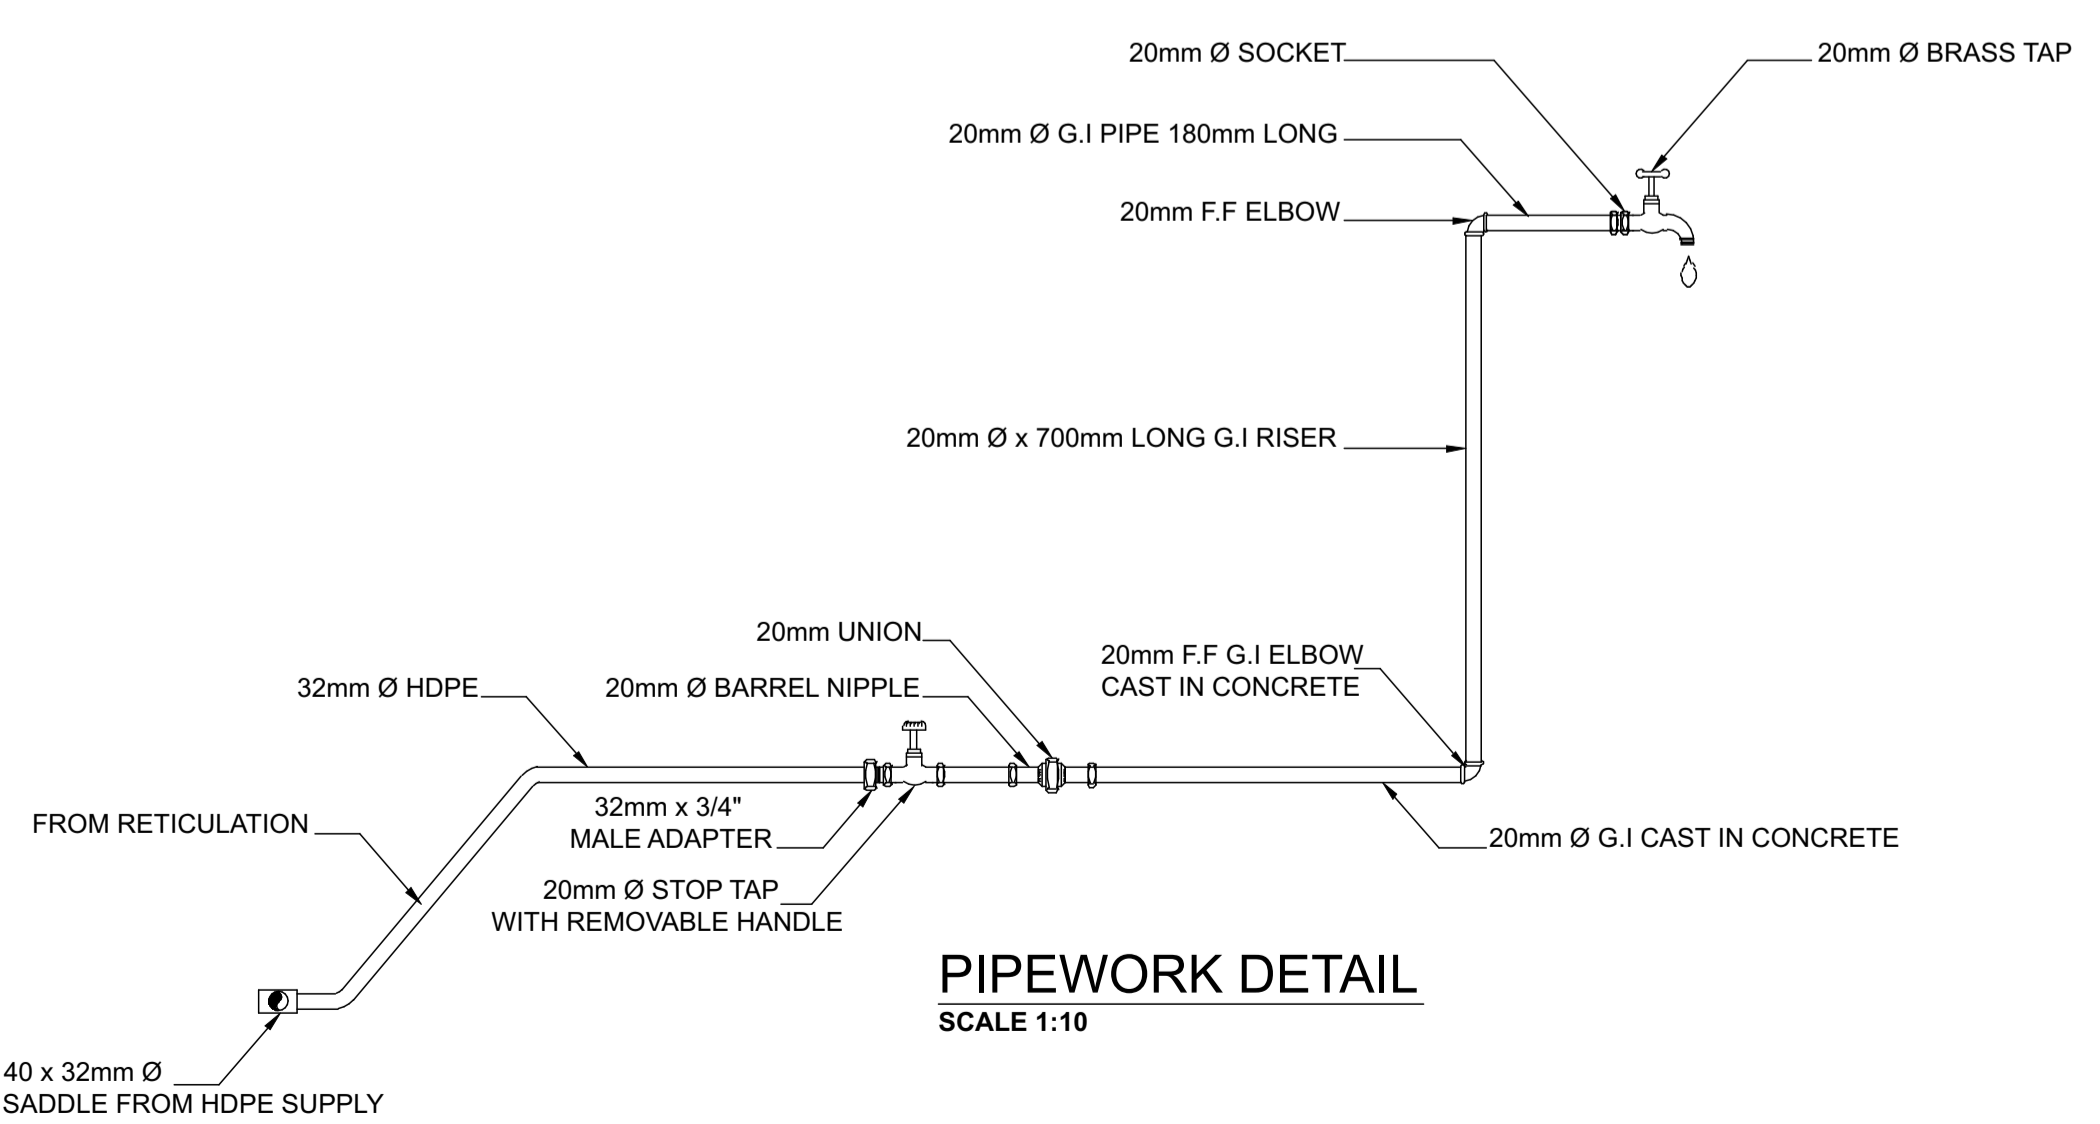

PIPEWORK DETAIL
SCALE 1:10

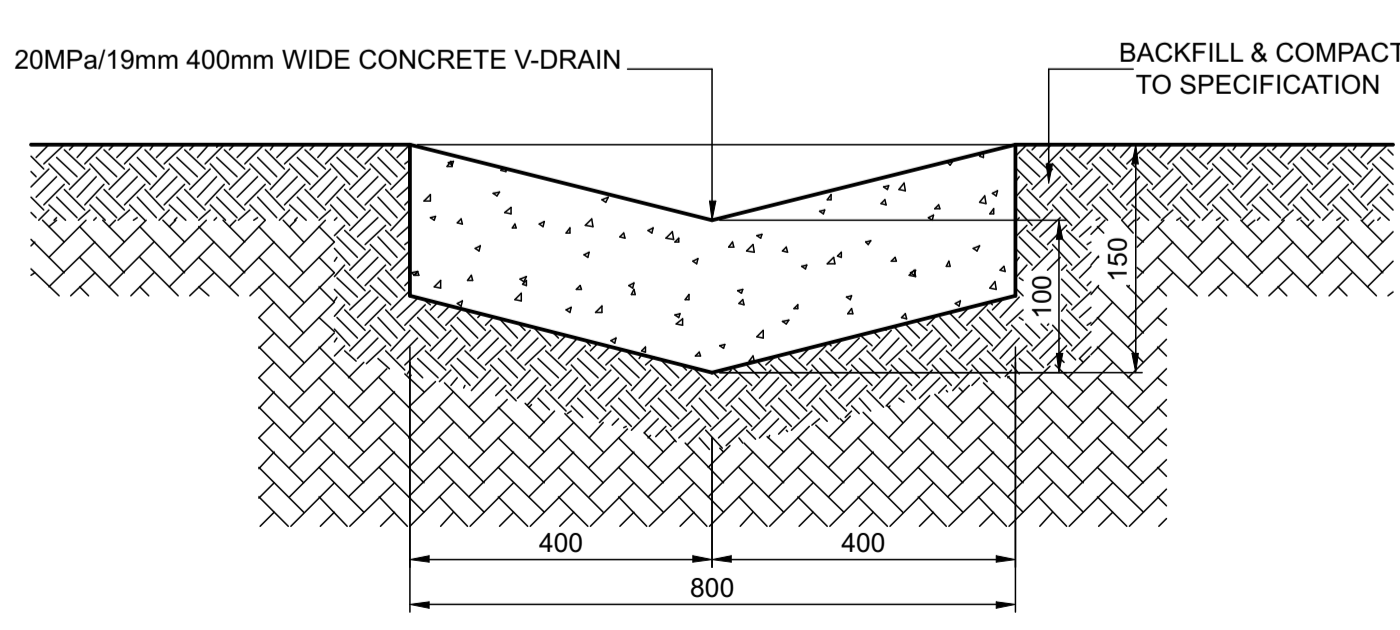

SECTION B - B CONCRETE CHANNEL
SCALE 1:5

FOR TENDER

THIS DRAWING IS TO BE READ IN CONJUNCTION WITH ALL RELEVANT ARCHITECT'S AND ENGINEER'S DRAWING. ALL DIMENSIONS, LEVELS, ETC ARE TO BE CHECKED BEFORE ANY WORK IS COMMENCED AND ANY DISCREPANCIES NOTED TO BE BROUGHT TO THE ARCHITECT'S ATTENTION. ONLY FIGURED DIMENSIONS TO BE USED. SCALING OF DRAWINGS IS NOT ADVISABLE. ALL RIGHTS RESERVED. NO PART OF THIS DESIGN SHALL BE REPRODUCED, USED ELSEWHERE AND/OR IN ANY WAY WITHOUT PRIOR PERMISSION FROM THE ARCHITECT/ENGINEER.

GEOTECH INFORMATION

SOIL TYPE:

ASSUMED SOIL BEARING CAPACITY:

RECOMMENDED FOUNDATION TYPE:

RECOMMENDED FOUNDATION DEPTH:

REVISION INFORMATION

REV. NO	DATE	DESCRIPTION

THE MVULA TRUST APPROVAL

Name:.....

Signature:..... Date:.....

LIMPOPO DEPT EDUCATION APPROVAL

Name:.....

Signature:..... Date:.....

PRINCIPAL AGENT APPROVAL

Name:.....

Signature:..... Date:.....

DISCIPLINE: ARCHITECTURE

BUILDING CLASSIFICATION C3 : PLACE OF INSTRUCTION (SCHOOL)

CLIENT:

LIMPOPO
PROVINCIAL GOVERNMENT
REPUBLIC OF SOUTH AFRICA
DEPARTMENT OF
EDUCATION

Physical: Cor 113 Siccard & 24 Excalibur Street Potokwane, 0700
Tel: 015 290 9301 / 7800
Postal: Private Bag X3489, Potokwane, 0700

PRINCIPAL AGENT : SIST CONSORTIUM

SIST ENGINEERS
SIMPLE INNOVATIVE SOLUTIONS ON TIME

PHYSICAL: Farm Pat 081 Portion 45 Potokwane, 0699
TEL: 031 965 1099
EMAIL: tsu@sistengineers.co.za

NAME OF COMPETENT PERSON: CONT NO: FIRM REG NO:

IMPLEMENTING AGENT:

THE MVULA TRUST
718 James Crescent, Half House, Midrand, 1685, South Africa
Send Us Mail info@themvulatrust.org.za
Call Us +27 11 403 3425

PROJECT NAME

PROPOSED PERMANENT SANITATION FACILITIES FOR MPHAKATI PRIMARY SCHOOL EMIS 911360283

DRAWING DESCRIPTION

GENERAL DRINKING FOUNTAIN DETAIL

PROJECT STATUS

STAGE 1-3	STAGE 4	STAGE 5-6
CONCEPT	TENDER	CONSTRUCTION

DESCRIPTION: WATER AND SANITATION PROGRAMME SCALE: AS SHOWN

DRAWN: MPENDULO SHANGASE **CHECKED: SIYABONGA MANYONI**

NAME OF COMPETENT PERSON: NAME OF COMPETENT PERSON:

REG NO: PrArchST 24751103 REG NO: PrArch 49324416

SIGNATURE: SIGNATURE:

PROJECT NUMBER: ADD17-BATCH06/TMT/LDOE/LP/21/16 CLUSTER 01 DATE: 02-11-2022

OCCUPANCY CLASSIFICATION: DWG NO: MPK - ARCH - 600 REV NO: 1

C3