

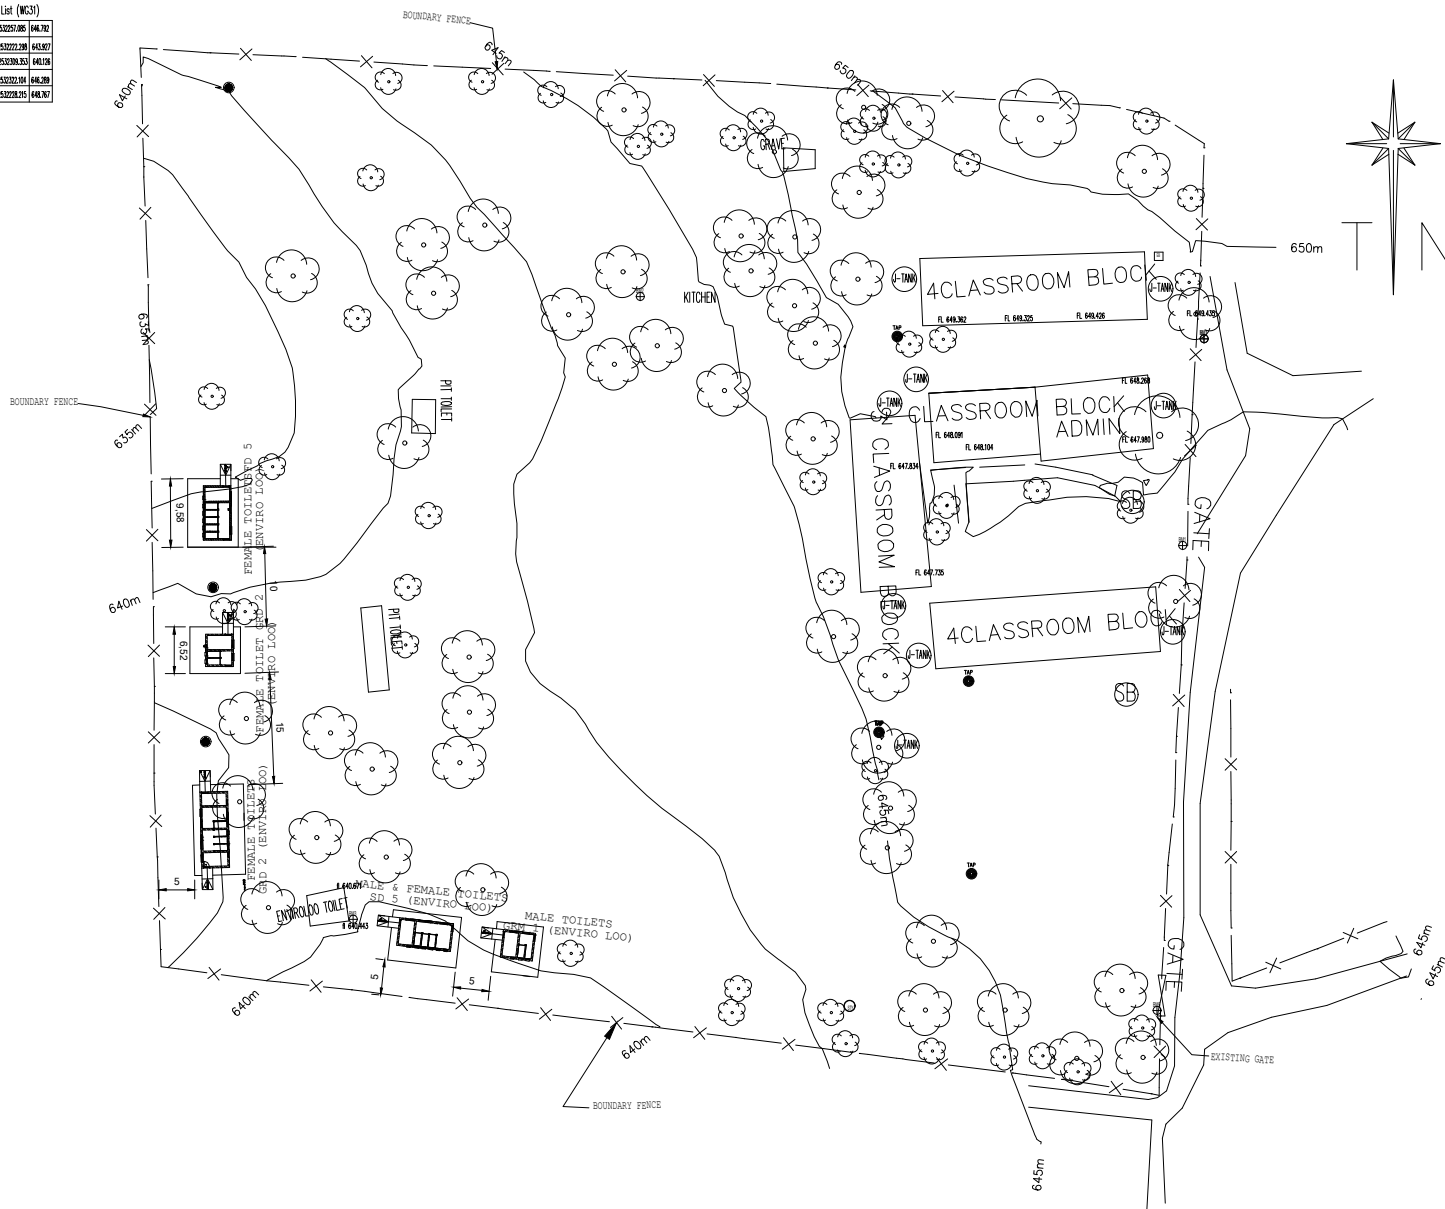
SCHOOL ENROLMENT								
YEAR	NUMBER OF GIRD R GIRLS LEARNERS	NUMBER OF GIRD R BOYS LEARNERS	NUMBER OF GIRLS LEARNERS	NUMBER OF BOYS LEARNERS	TOTAL	EDUCATORS MALE & SUPPORT STAFF	EDUCATORS FEMALE & SUPPORT STAFF	TOTAL
2019	12	10	104	97	223	9	2	11

LEGEND:

	PIPE MARKER	000	40781.39	25,027.79	646.792
	ELECTRIC POLE	002	40804.73	25,027.79	643.937
	ELECTRIC BOX	003	40804.73	25,039.93	643.116
LP	LIGHT POLE	005	40791.58	25,032.10	646.289
T&F	TRANSFORMER	007	40785.19	25,028.21	646.767
	ROUNDING EYE				
	STAY				
	BOREHOLE				
TAP	TAP				
	SIGN BOARD				
	JAIL - TANK				
	TREE				
	GATE				

Coordinates List (WC31)

BM1	48708.381	2532257.085	646.732
BM2	48964.219	2532272.298	643.927
BM3	48904.326	2532309.353	640.126
BM5	48791.969	2532322.104	646.269
BM7	48765.379	2532228.215	643.767

[illegible]

ARCHITECT

../../../../office files/corporate identity/cra/posse logo.png

CONSULTANTS



MAPOXE CONSULTING ENGINEERS
100 McDONALD AVENUE
POLOKWANE
0787
TEL: 015 291 2101/ 2048

	SIGNATURE	DATE	SHEET SIZE A1
DESIGNED	EA	14.11.2019	
DRAWN	PN	14.11.2019	SCALE
VERIFIED	EA	14.11.2019	DESIGN OFFICE I = INFORMATION T = TENDER C = CONSTRUCTION A = ARCHITECT
VALIDATED			

IMPLEMENTED BY	
----------------	--



THE MVULA TRUST
9A LANDROS MARE STREET
POLOKWANE
0699
TEL: 015 291 2405 FAX: 015 291 1270

SPONSOR

DEPARTMENT OF
EDUCATION

PROJECT	MUTSHALINGANA PRIMARY SCHOOLS
---------	-------------------------------

PROVINCE: LIMPOPO
DRAWING TITLE
SDP DRAWING

EMIS NUMBER	DISCIPLINE	DRAWING No.	STATUS	REVISION
	CIVIL ENGINEERING	MCE-SDP-MT	T	0