


DIMENSIONS AND HEIGHTS ARE TO BE CHECKED ON SITE BEFORE WORK IS PUT IN HAND.
WORK AND MATERIAL ARE TO COMPLY TO RELEVANT SABS CODES WHERE APPLICABLE.
BRAND NAMES DENOTE SIMILAR OR EQUALY APPROVED.
ALL WORK TO BE IN ACCORDANCE TO N.R.B.
REPORT DISCREPANCIES TO ARCHITECT OR ENGINEER.

ENDER STAGE

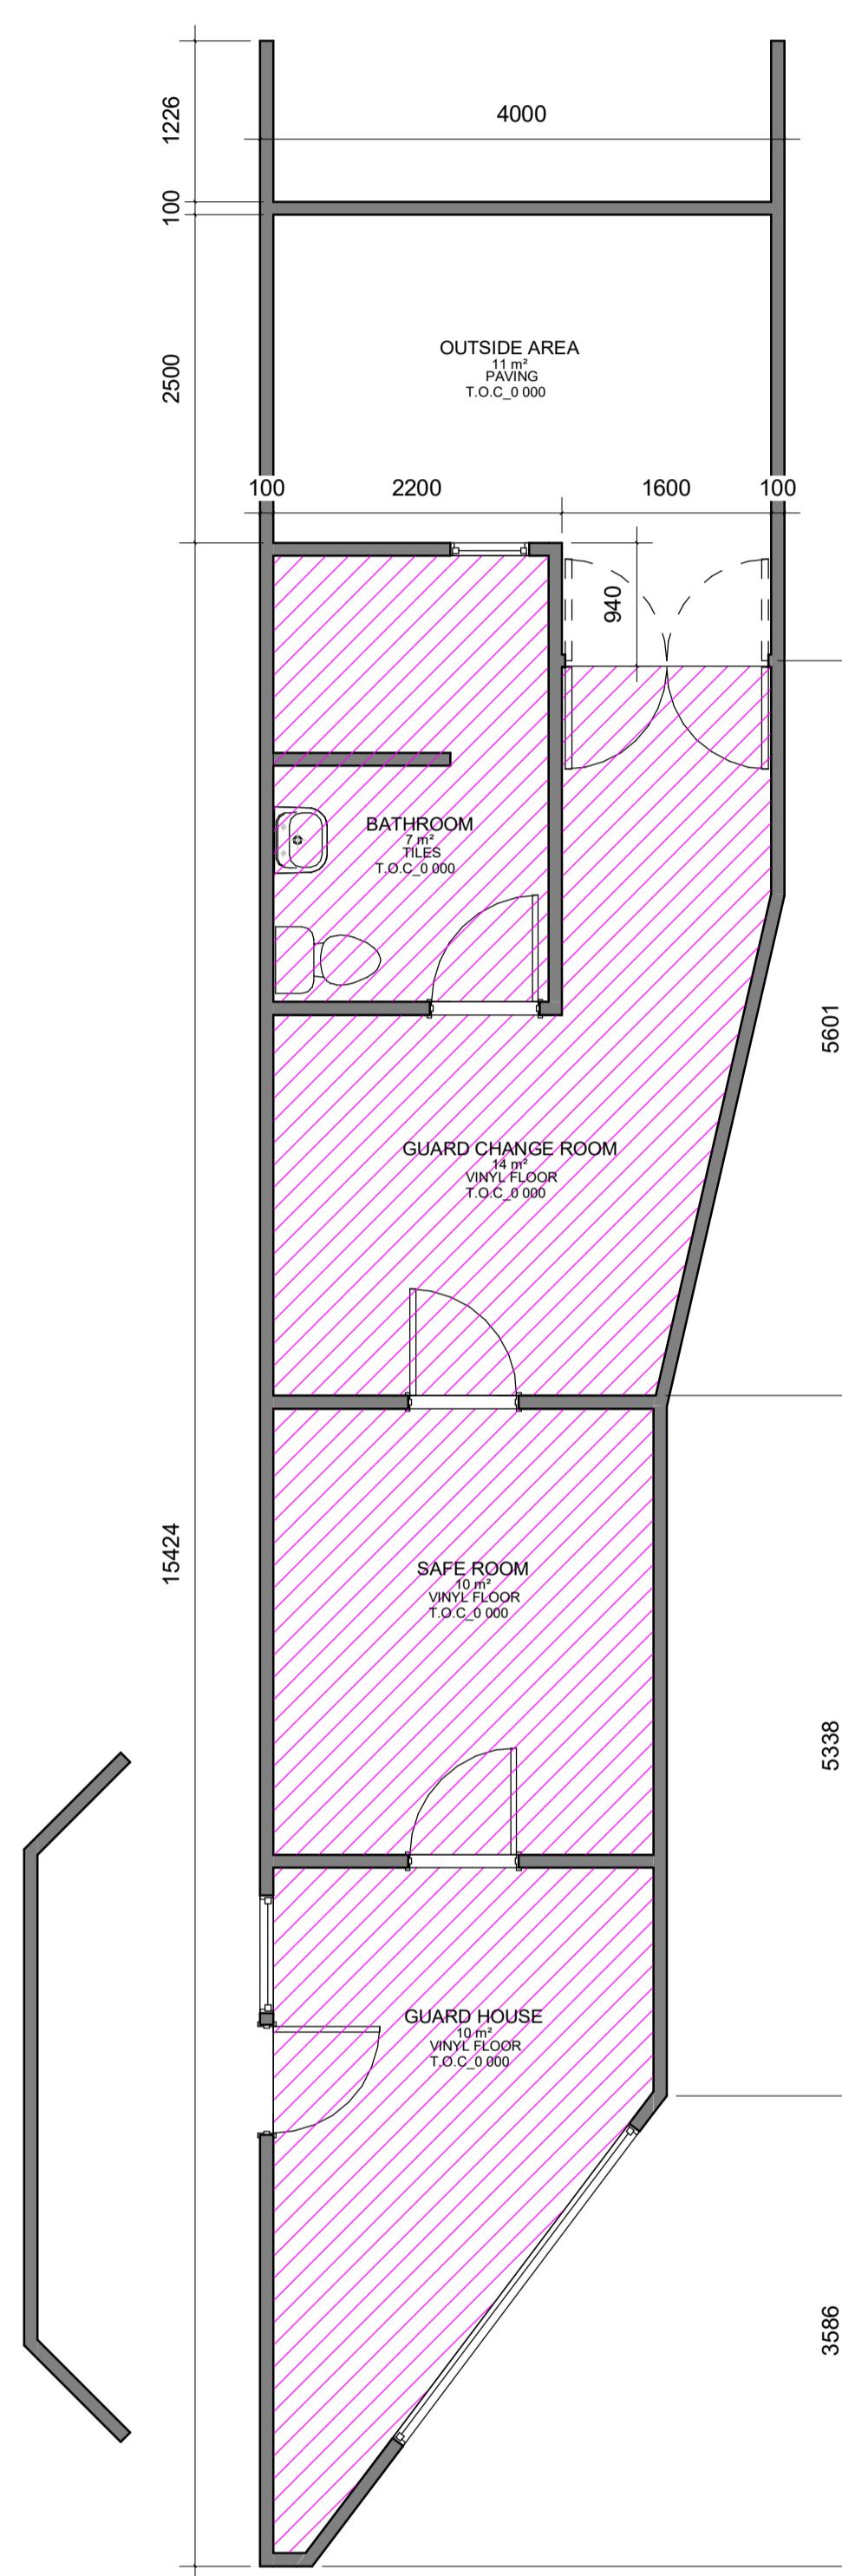

3145M CEILING

GUARD HOUSE
1 : 50

1

Airport & Garage Ceiling Area Schedule	
Name	Total Area
Airport STEEL roof structures 1:	$5 \times 45 = 225\text{m}^2$
Garage STEEL roof structures 2:	$6 \times 70 = 420\text{m}^2$
Garage STEEL roof structures 3:	$6 \times 15 = 90\text{m}^2$



PROJECT DETAILS

CONTRACT No

CE-1187

ARCHITECTURAL

WING DESCRIPTION

GUARDHOUSE & CARPORTS

DRAWN BY	CHECKED BY
UNITS	SCALE
	AS SHOWN
RESPONSIBLE PROFESSIONAL	
NAME	SIGNATURE
PR NUM	



UNIT 6,
GARDENS BUSINESS PARK
ATELJEE STREET
RANDPARK RIDGE
2169
Web address: www.thembakele.co.za
Telephone: 011 475 4560
Facsimile: 011 475 9140

DRAWING NUMBER	REV
TCE-1187-TEN-ARCH-BLOCK-GH	B