
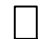
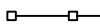
 
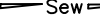
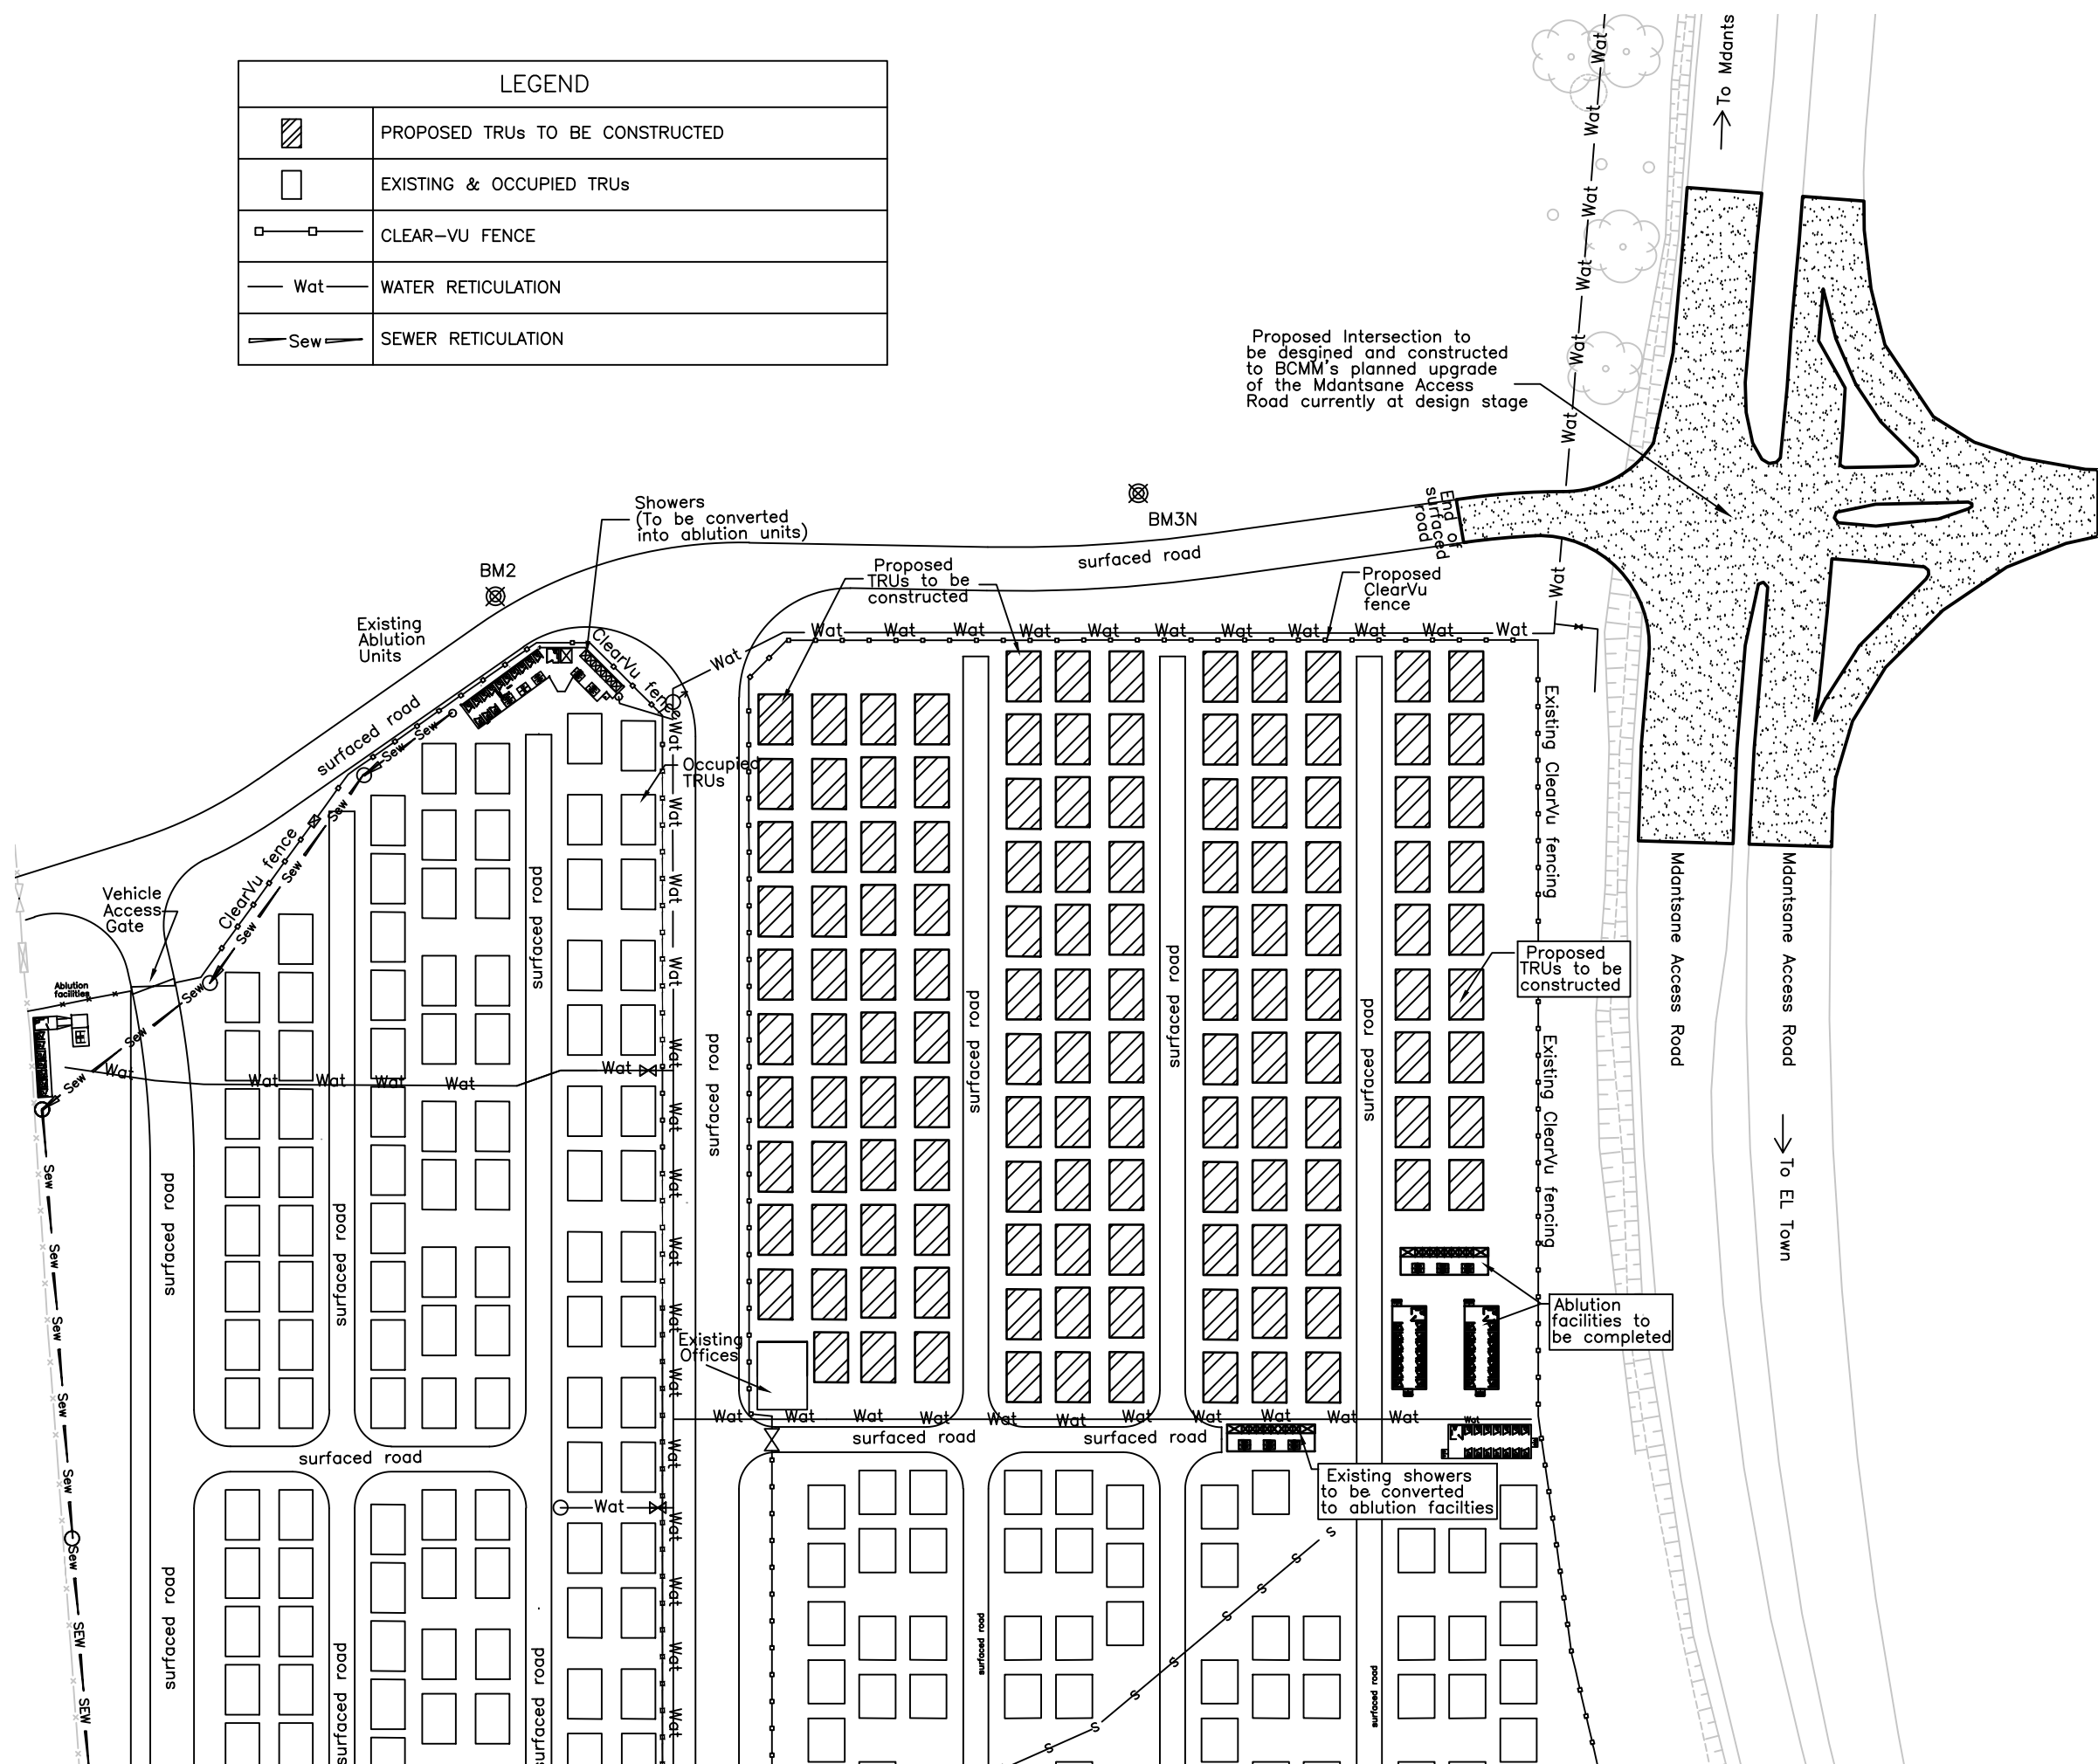


| LEGEND | |
|---|---------------------------------|
|  | PROPOSED TRUs TO BE CONSTRUCTED |
|  | EXISTING & OCCUPIED TRUs |
|  | CLEAR-VU FENCE |
|  | WATER RETICULATION |
|  | SEWER RETICULATION |

Proposed Intersection to be designed and constructed to BCMM's planned upgrade of the Mdantsane Access Road currently at design stage




SPECIFICATION

| BENCH MARK CO-ORDINATES | | | |
|----------------------------|-----------|------------|--------|
| CO-ORDINATES System WG. 27 | | | |
| | Y | X | Z |
| BM1 | -72707.29 | 3648008.83 | 259.73 |
| BM2 | -72790.27 | 3647969.38 | 258.34 |
| BM3N | -72878.52 | 3647955.22 | 255.81 |
| BM4N | -72969.05 | 3648164.34 | 247.59 |

| No. | DATE | REVISIONS | ISSUED |
|-----|-------------|-------------------|--------|
| 1 | 10 FEB 2023 | ISSUED FOR TENDER | T.M |
| | | | |
| | | | |
| | | | |


Client:

BUFFALO CITY METROPOLITAN MUNICIPALITY




Sponsor:

EASTERN CAPE DEPARTMENT OF HUMAN SETTLEMENTS



Implementing agent:

HOUSING DEVELOPMENT AGENCY



Project:

MDANTSANE EAST TEMPORARY RESIDENTIAL AREA

Drawing title:

SITE LAYOUT PLAN

Drawing No.

HDA/1.07/LP