
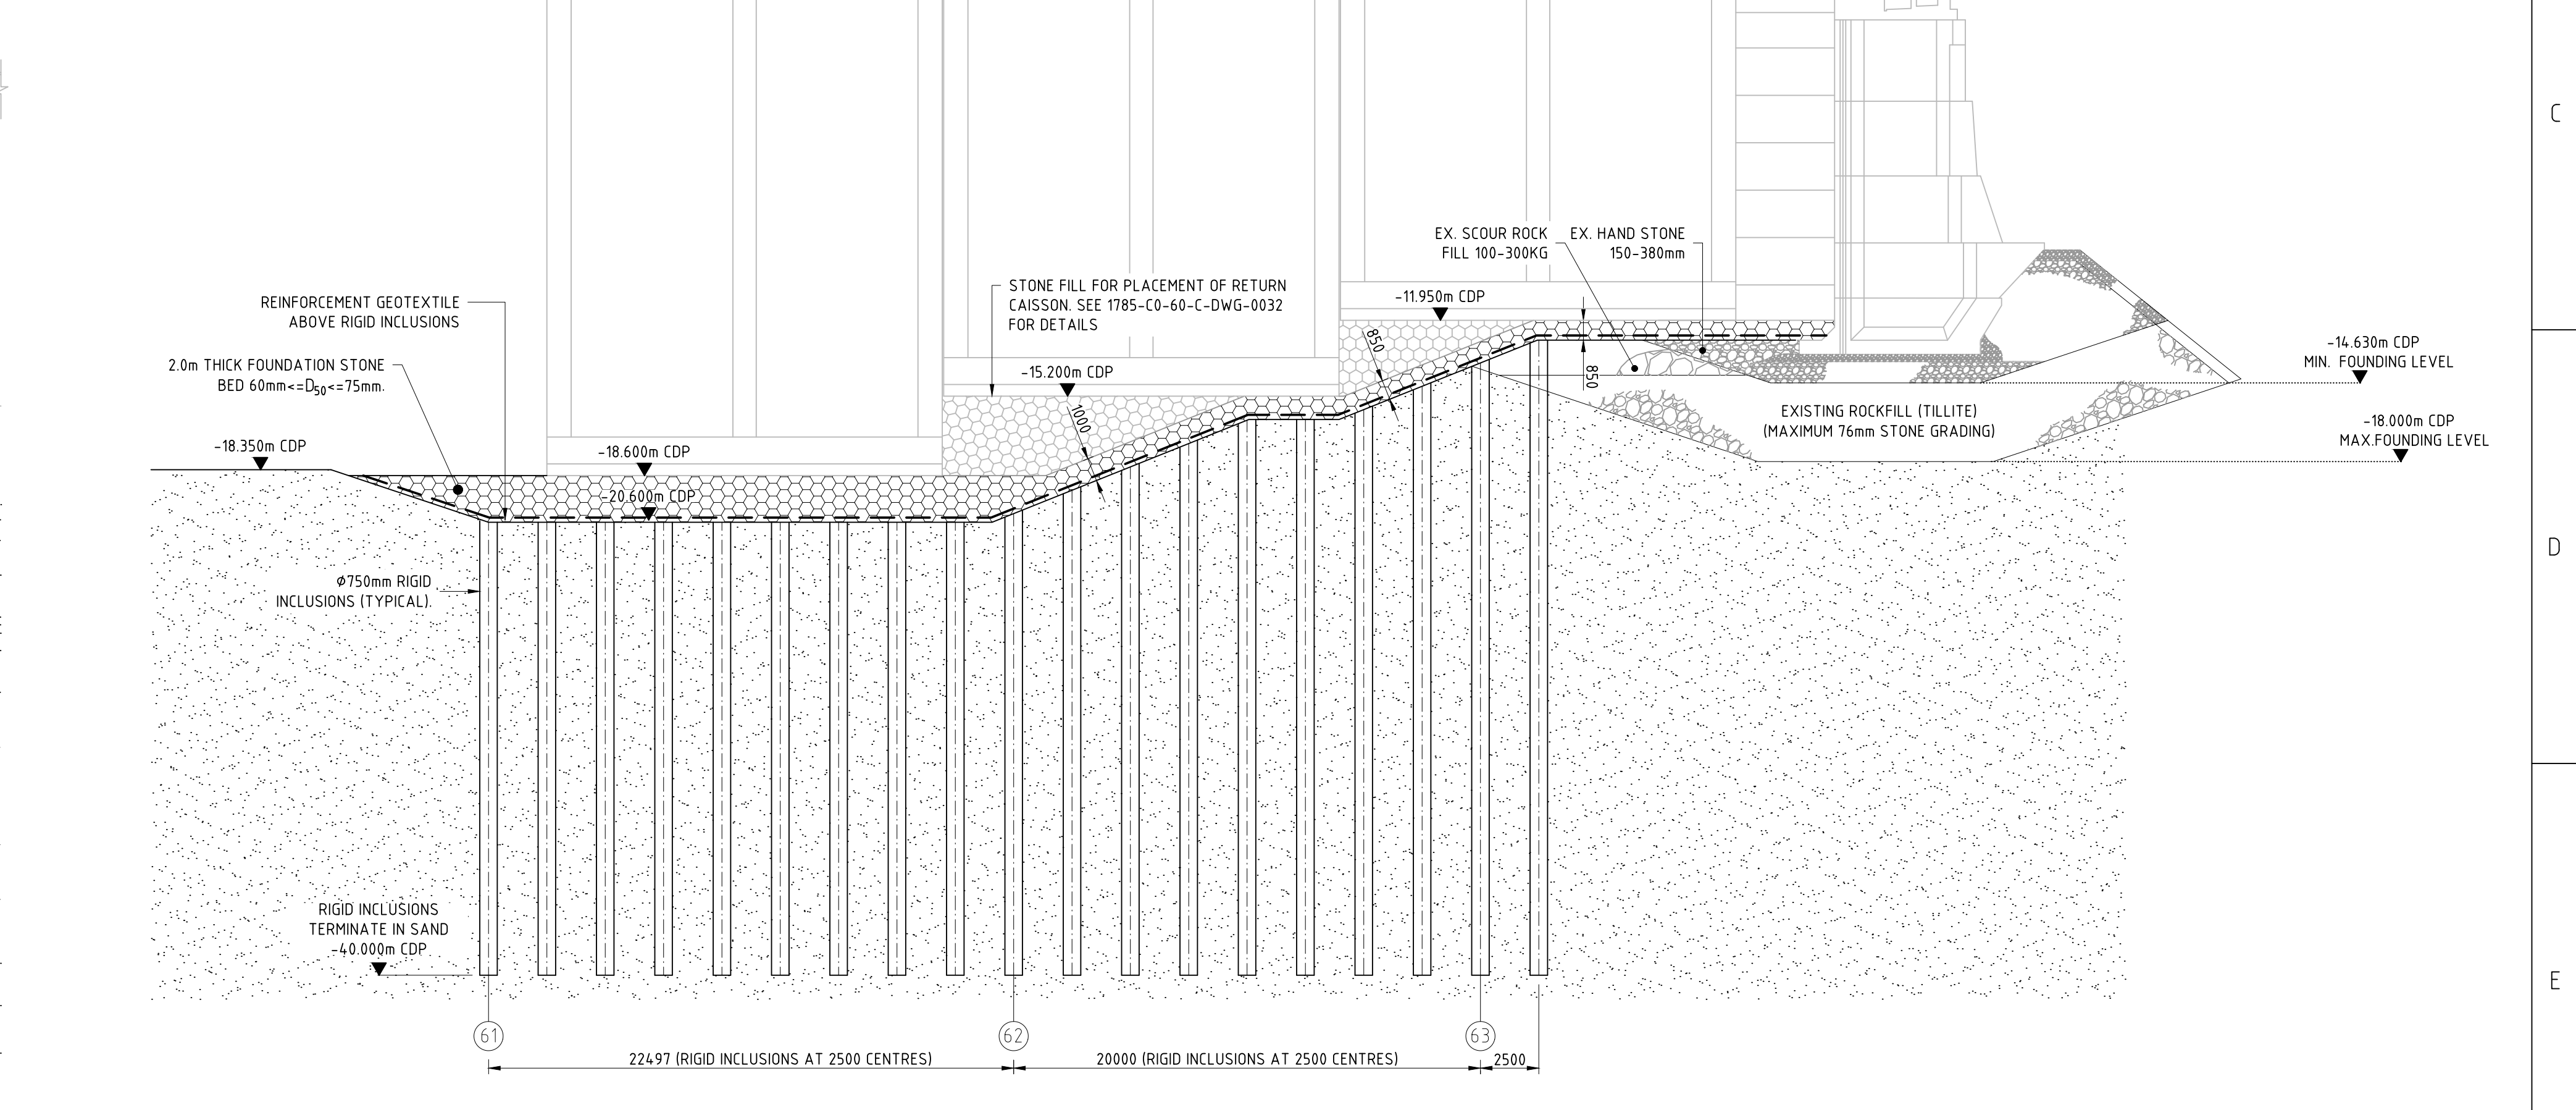


**NOTE:**

- FOR FURTHER DETAILS OF THE FOUNDATION STONE BED PLACEMENT SEE:
  - 1785-C0-060-C-DWG-0032
- THE FOUNDING DEPTHS OF THE RIGID INCLUSIONS VARY. SEE SECTIONS IN THE FOLLOWING DRAWINGS FOR DETAILS:
  - 1785-C0-030-C-DWG-0001-01
  - 1785-C0-030-C-DWG-0001-02
  - 1785-C0-030-C-DWG-0001-03
- EXISTING SCOUR ROCK IN FRONT OF EXISTING WALL TO BE REMOVED DURING DREDGING WHEN IT OBSTRUCTS RIGID INCLUSION INSTALLATION.

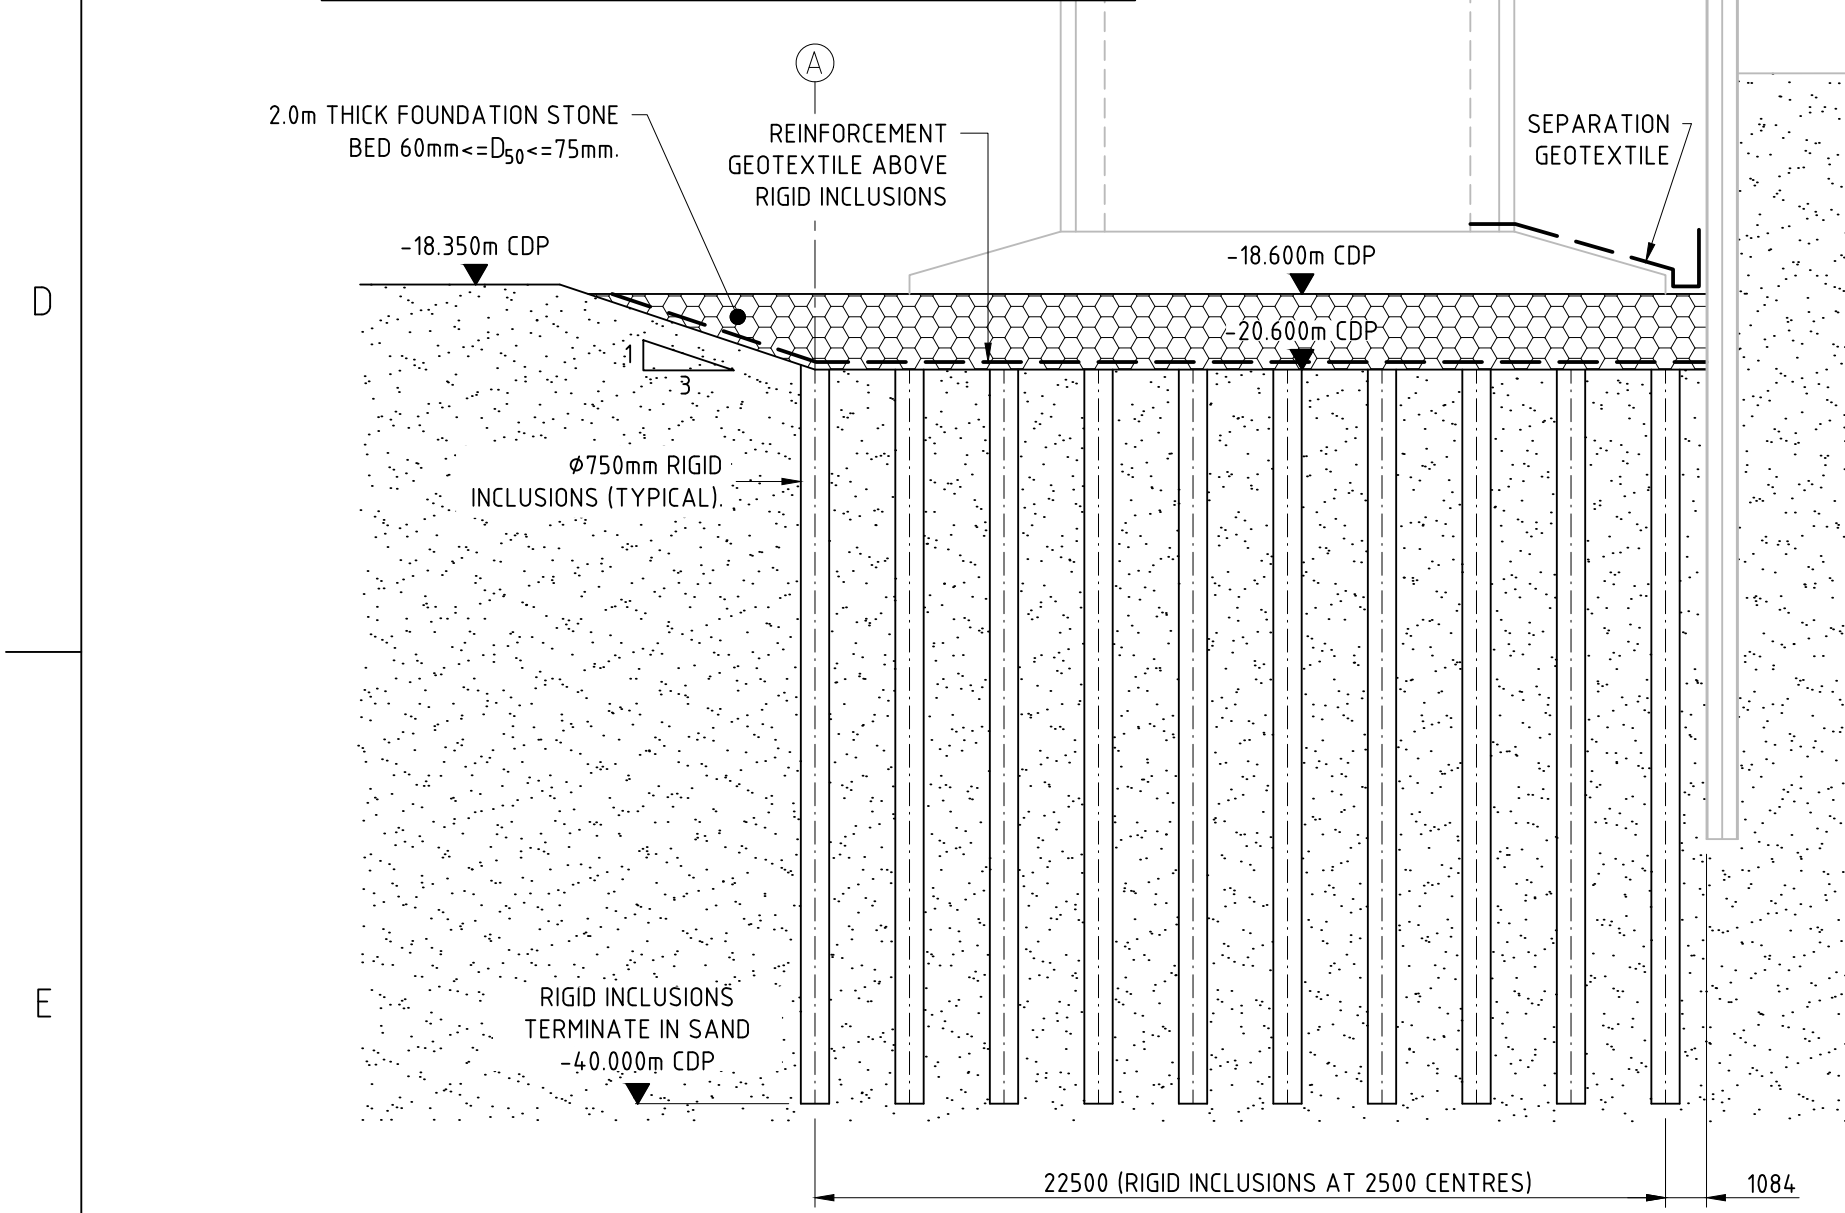

<div>F</div>		<div>Engineers</div>		<div><div><div><div></div><div></div><div></div></div><div><div></div><div></div><div></div></div><div><div></div><div></div><div></div></div></div><div><div></div><div></div><div></div></div><div><div></div><div></div><div></div></div></div> <div><div></div><div></div><div></div></div> <div><div></div><div></div><div></div></div> <div><div></div><div></div><div>&lt;/</div></div>	
--------------	--	----------------------	--	---	--