



DO NOT SCALE - IF IN DOUBT, ASK

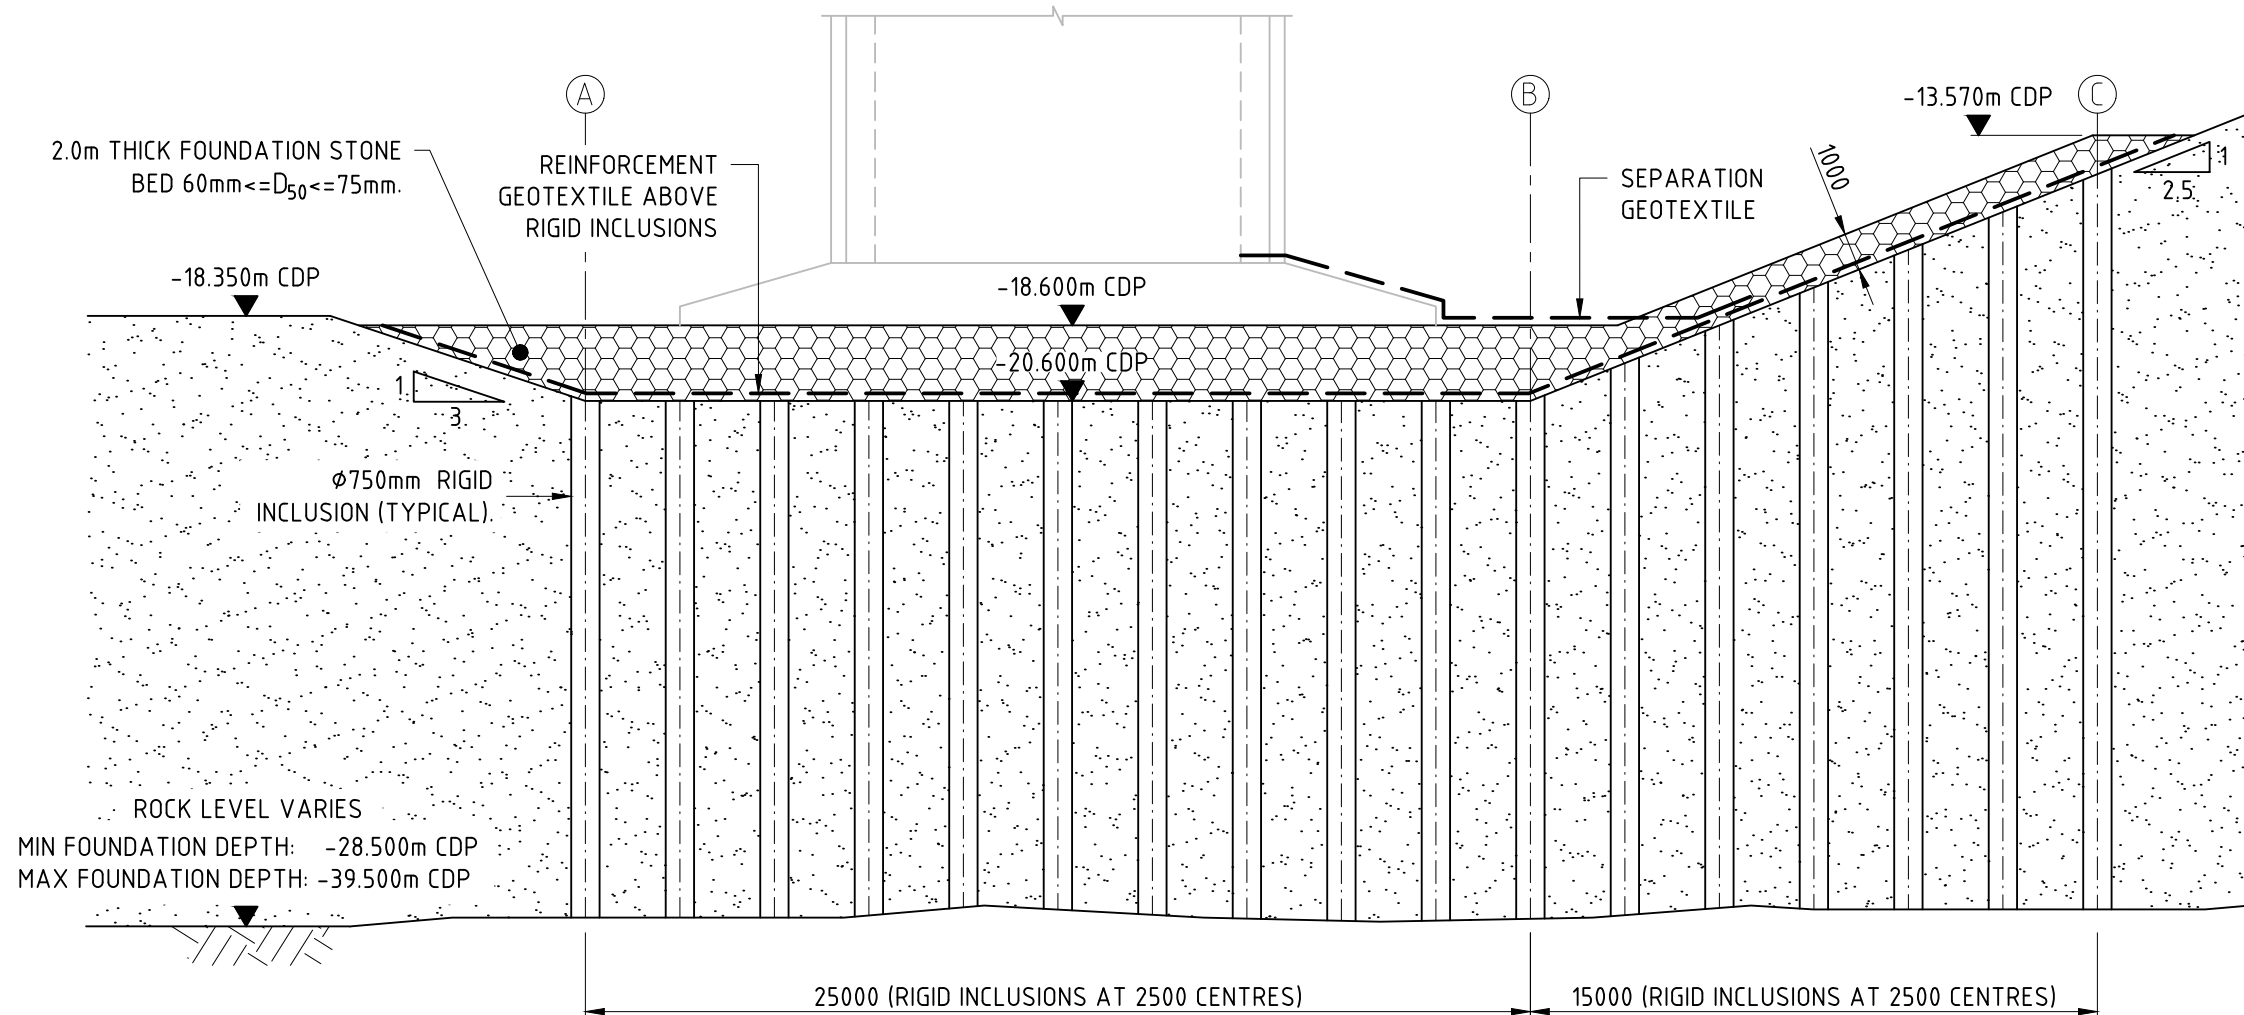


SECTION B 001 RIGID INCLUSIONS TERMINATE ON ROCK
1:200

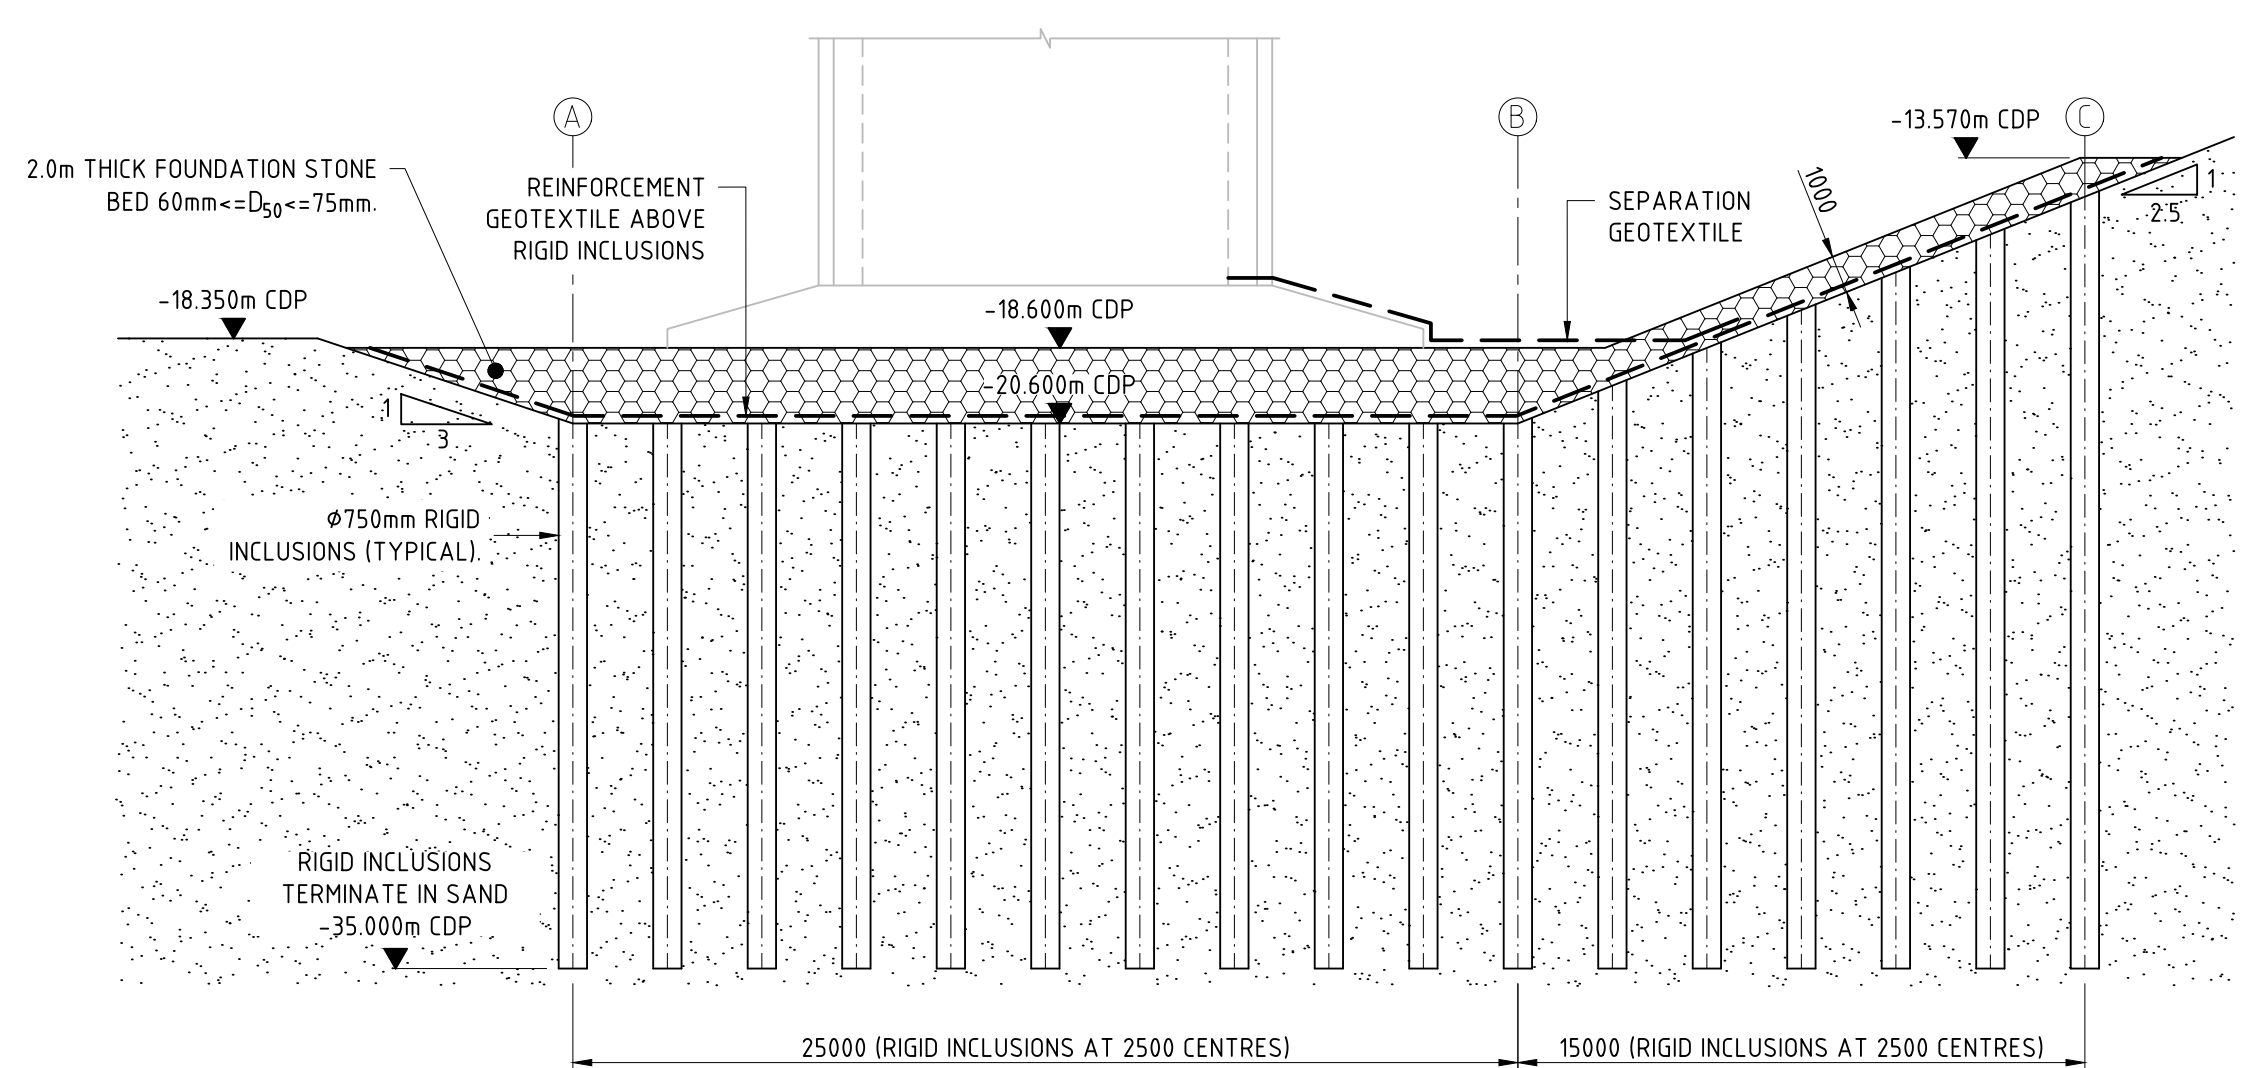


SECTION C 001 RIGID INCLUSIONS TERMINATE AT -35m CDP
1:200

NOTE:

- FOR FURTHER DETAILS OF THE FOUNDATION STONE BED PLACEMENT SEE:
 - 1785-C0-060-C-DWG-0032
- THE FOUNDING DEPTHS OF THE RIGID INCLUSIONS VARY. SEE SECTIONS IN THE FOLLOWING DRAWINGS FOR DETAILS:
 - 1785-C0-030-C-DWG-0001-01
 - 1785-C0-030-C-DWG-0001-02
 - 1785-C0-030-C-DWG-0001-03
- EXISTING SCOUR ROCK IN FRONT OF EXISTING WALL TO BE REMOVED DURING DREDGING WHEN IT OBSTRUCTS RIGID INCLUSION INSTALLATION.

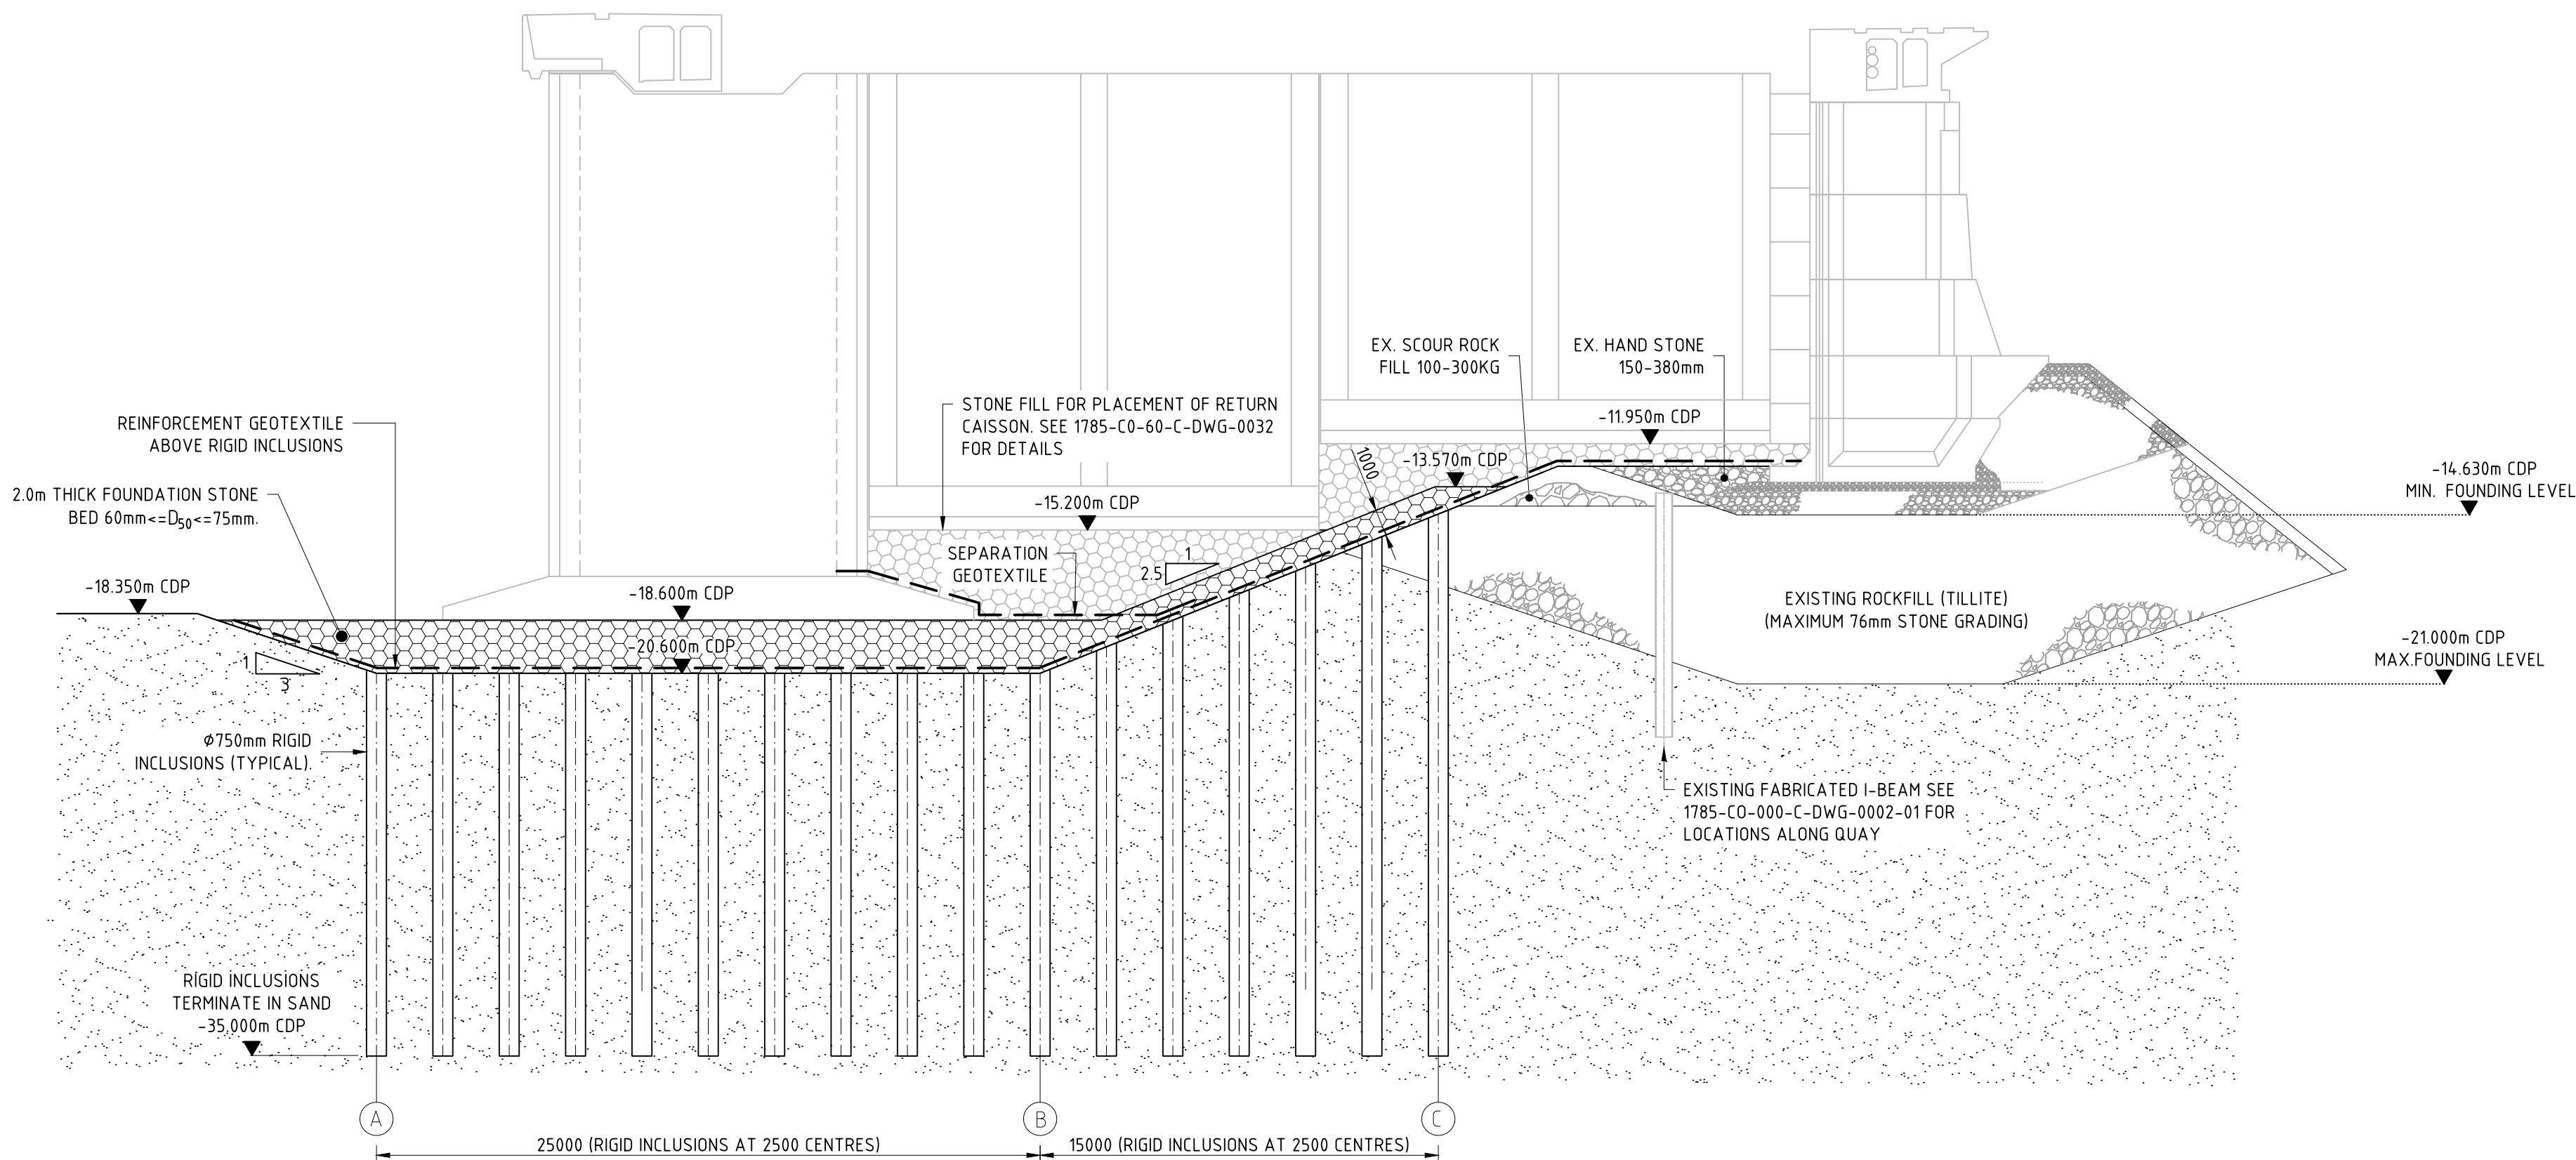

SECTION D 001 RIGID INCLUSIONS AT PHASE 1 & 2 RETURN CAISSONS
1:200

| | | | | | | | | | | | | | | | |
|--|--|-----------|--|---|--|--|--|--|--|---------------------------------|--|---------------------------|--|--|--|
| | | Engineers | |  | | 31 Melkhout Crescent Hout Bay 7806 Fax: +27(21) 790 4470 | | | | EPCM CONSULTANT: TNPA | | ORIGINATOR: ZAA | | Transnet National Ports Authority | |
| | | | | | | | | | | TITLE NAME SIGNATURE DATE | | TITLE NAME SIGNATURE DATE | | 237 MAHATMA GANDHI ROAD DURBAN P.O. BOX 31683, DURBAN TEL: 031 361 8852 | |
| | | | | | | | | | | LEAD DES. ENG. | | DRAWN DC | | 19/07/26 | |
| | | | | | | | | | | ENG. COORD. | | CHECKED MC | | 19/07/26 | |
| | | | | | | | | | | ENG. MANAGER | | ENG. COORD. | | | |
| | | | | | | | | | | AREA MANAGER | | DISCIP. ENG. | | | |
| | | | | | | | | | | PROJECT MGR. | | ENG. MANAGER | | | |
| | | | | | | | | | | DIVISION | | AREA MANAGER | | | |
| | | | | | | | | | | OA ISSUED FOR TENDER | | DC MC JZ | | 2019.07.26 | |
| | | | | | | | | | | NO. DESCRIPTION | | BY CHK'D APP'D | | DATE | |
| | | | | | | | | | | REVISIONS / ISSUE AUTHORIZATION | | | | | |
| | | | | | | | | | | | | PR.ENG. / PR.TECH. | | | |
| | | | | | | | | | | | | NAME J. ZIETSMAN | | DATE | |
| | | | | | | | | | | | | SIGNATURE | | 19/07/26 | |
| | | | | | | | | | | | | REG. NUMBER 760293 | | | |
| | | | | | | | | | | | | SCALE : | | OR AS NOTED A1 | |
| | | | | | | | | | | | | | | PROJECT NUMBER | |
| | | | | | | | | | | | | | | 2122830 | |
| | | | | | | | | | | | | | | 1-030 | |
| | | | | | | | | | | | | | | C-GA | |
| | | | | | | | | | | | | | | 1001 | |
| | | | | | | | | | | | | | | 01 | |
| | | | | | | | | | | | | | | 0A | |
| | | | | | | | | | | | | | | DC | |

| | | | |
|---------------------------|--|---|--|
| 1785-CO-030-C-DWG-0001-01 | | GROUND IMPROVEMENT RIGID INCLUSIONS PHASE 1 | |
| 1785-CO-030-C-DWG-0001-02 | | GROUND IMPROVEMENT RIGID INCLUSIONS PHASE 2 | |
| DRAWING NO. | | REFERENCE | |
| REFERENCE DRAWINGS | | | |

| | | | | | | | | |
|------------|----------|------|------|------|--------|-------|--------|-----|
| PROJECT NO | DIS CODE | AREA | DISP | TYPE | DRG NO | SHEET | STATUS | REV |
| 1785 | C0 | 030 | C | DWG | 0002 | 01 | T | 0A |

This Document, including all design and information therein is Confidential Intellectual Property of ZAA Engineering Projects and Naval Architecture (Pty) Ltd. Copyright and all other rights are reserved by ZAA. This Document may only be used for its intended purpose.