




BLOCK C PIT FOUNDATION LAYOUT
Scale 1 : 50

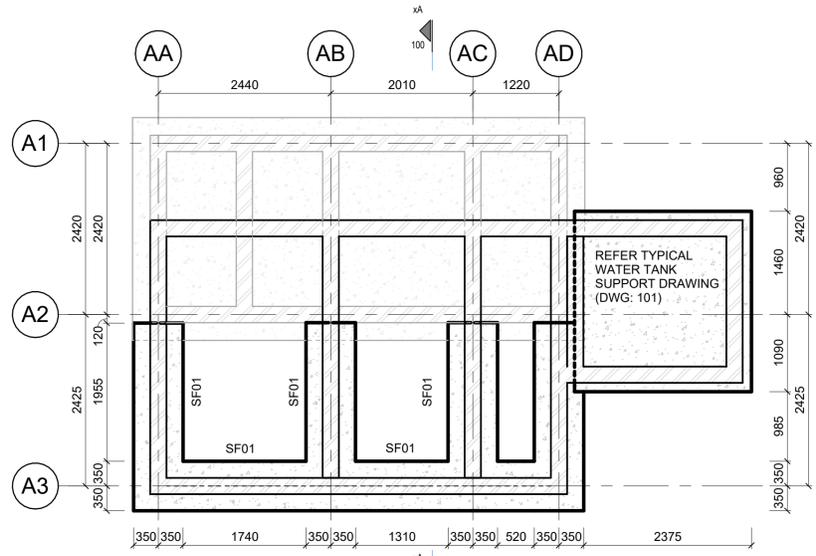


BLOCK B FOUNDATION LAYOUT
Scale 1 : 50

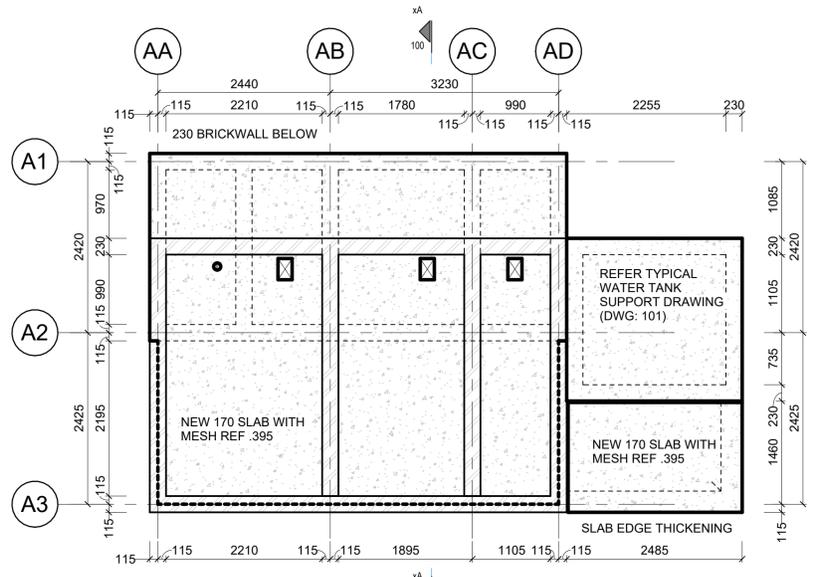


BLOCK B GROUND FLOOR LAYOUT
Scale 1 : 50

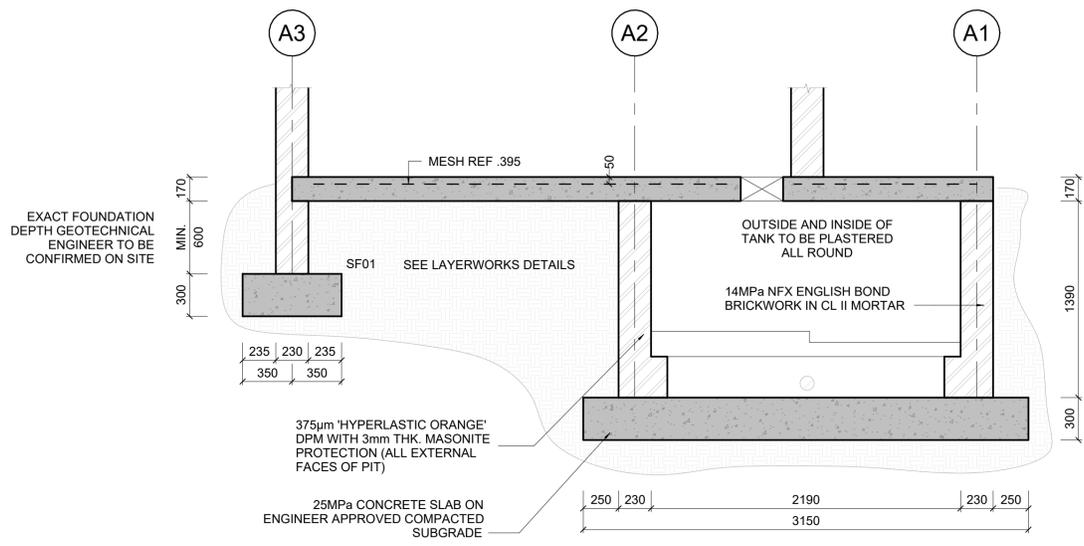

SECTION xA-xA
Scale 1 : 25

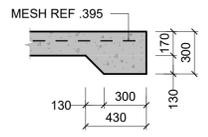


SLAB EDGE THICKENING DETAIL
Scale 1 : 25

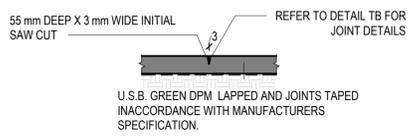


NOTE:
FOR LAYERWORKS REFER TO SEPARATE DETAIL. SAW CUT SLAB WITHIN 24 HOURS OF CONCRETE HARDENING

SAW CUT JOINT (S.J.)
Scale 1 : 25

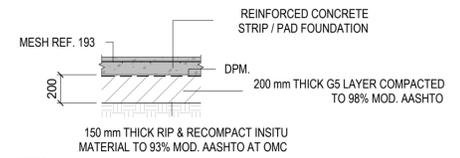


NOTE:
LAYERWORKS ASSUMES AN INSITU CBR > 15.

LAYERWORKS DETAILS: FOUNDATIONS
Scale 1 : 25

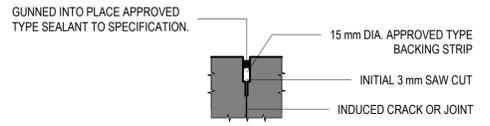

DETAIL TB
Scale 1 : 5

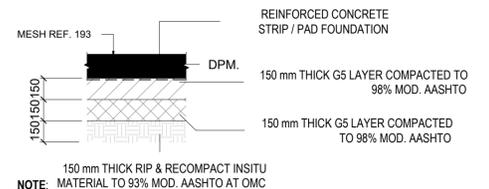

NOTE:
LAYERWORKS ASSUMES AN INSITU CBR > 15.

LAYERWORKS DETAIL: SURFACEBED
Scale 1 : 25

STRIP FOOTING FOUNDATION SCHEDULE	
TYPE	DESCRIPTION
SF01	700x300 S.F

LEGEND			
TOC	TOP OF CONCRETE	CJ	CONSTRUCTION JOINT
TOW	TOP OF WALL	SJ	SAW CUT JOINT
DIS	DOWNSTAND CONCRETE	MJ	MOVEMENT JOINT
UIS	UPSTAND CONCRETE	IJ	ISOLATION JOINT
RWP	RAINWATER PIPE	FB	FULL BORE OUTLET

KEY:	
	NEW WALL
	EXISTING WALL TO REMAIN
	EXISTING WALL TO BE DEMOLISHED

ALL DIMENSIONS TO BE CHECKED ON SITE PRIOR TO THE COMMENCEMENT OF ANY WORK. ANY DISCREPANCIES TO BE REPORTED TO THE AUTHOR IMMEDIATELY. THIS DRAWING IS TO BE READ IN CONJUNCTION WITH ALL ARCHITECTURAL AND STRUCTURAL DRAWINGS.

- NOTES**
- FOR GENERAL NOTES, REFER TO DRAWING.
 - DRAWINGS ARE NOT TO BE SCALED. ALL LEVELS AND DIMENSIONS TO BE VERIFIED ON SITE PRIOR TO COMMENCEMENT OF WORKS. ANY DISCREPANCIES TO BE BROUGHT TO THE ENGINEER / ARCHITECT'S ATTENTION IMMEDIATELY.
 - THIS DRAWING IS TO BE READ IN CONJUNCTION WITH ALL OTHER DRAWINGS, SCHEDULES AND SPECIFICATIONS RELATED TO THIS PROJECT.
 - ALL BUILDING WORK AND MATERIALS ARE TO COMPLY WITH LOCAL AUTHORITY'S REQUIREMENTS AND ARE TO BE IN ACCORDANCE WITH SANS 10400 NATIONAL BUILDING REGULATIONS.

ISSUE / REVISION		
NO	DESCRIPTION	DATE
A	ISSUED FOR TENDER	2022/11/10

CLIENT LDOE / THE MVULA TRUST



CONSULTANT

SIST ENGINEERS
SIMPLE INNOVATIVE SOLUTIONS ON TIME
22 SMISO NKWANYANA/GOBLE ROAD,
P.O BOX 333 DURBAN, 3630
KWAZULU-NATAL, SOUTH AFRICA
TEL : +27 31 065 1099
www.sistengineers.co.za
Email : talu@sistengineers.co.za

PROJECT

PROPOSED PERMANENT SANITATION FACILITIES FOR PFUMBADA PRIMARY

DRAWING TITLE

BLOCK A
GRADE R ENVIRO - LOO VIP
ABLUTION

DRAWING CHECKS

DESIGNED	DRAWN	CHECKED BY	DATE
T.MUDAU	S.KHOMO	T.MUDAU	2022/11/10

PROFESSIONAL APPROVAL

ENGINEER: T.MUDAU PR REG. No: 201430310
SIGNATURE: _____ DATE: 2022-11-10

DISCIPLINE
STRUCTURES

DRAWING NUMBER

PROJECT	SOLE	DRAWING NO	STAT	REV
SIST221101	SE	100	T	A

P: PRELIMINARY / C: CONSTRUCTION / D: DRAFT / T: TENDER / A: AS-BUILT

SCALE **A1**
As indicated

FOR TENDER