


NORTH ELEVATION

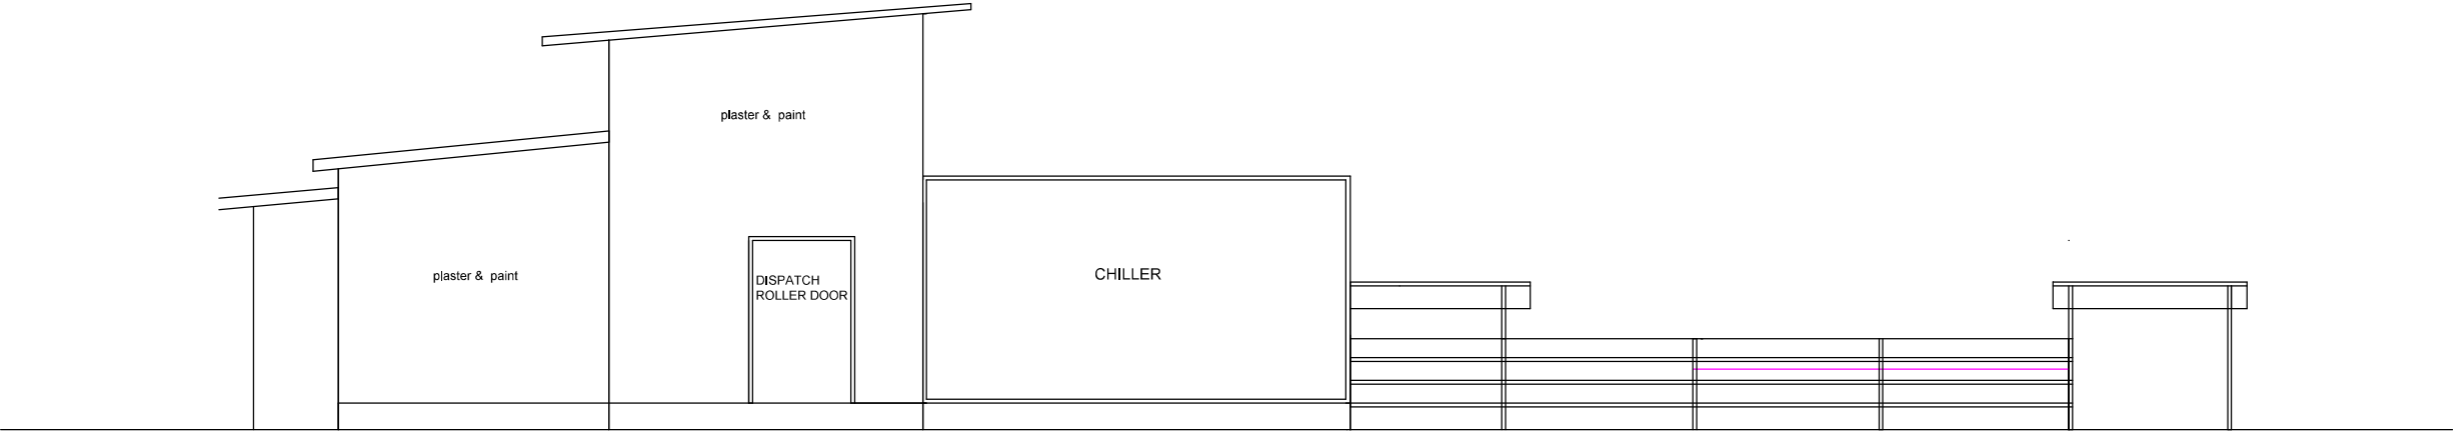

SOUTH ELEVATION

NO.	SPECIAL NOTES:	DEPARTMENT OF RURAL DEVELOPMENT AND AGRARIAN REFORM PROVINCE OF THE EASTERN CAPE ENGINEERING SERVICES BLOCK H BATHANDWA NDONDO OFFICE PARK KOMANI 5319	RURAL ABATTOIR	SCALE	INDEX NO.
				NTS	
			ELEVATIONS: NORTH & SOUTH	A3 ORIGINAL	PLAN NO. 5 OF 17