



PIPE Ø "D" (mm)	DIMENSIONS				COVER SLAB IN SECTIONS NO
	"A"	"B"	"T"	H	
450	1350	1100	100	950	1

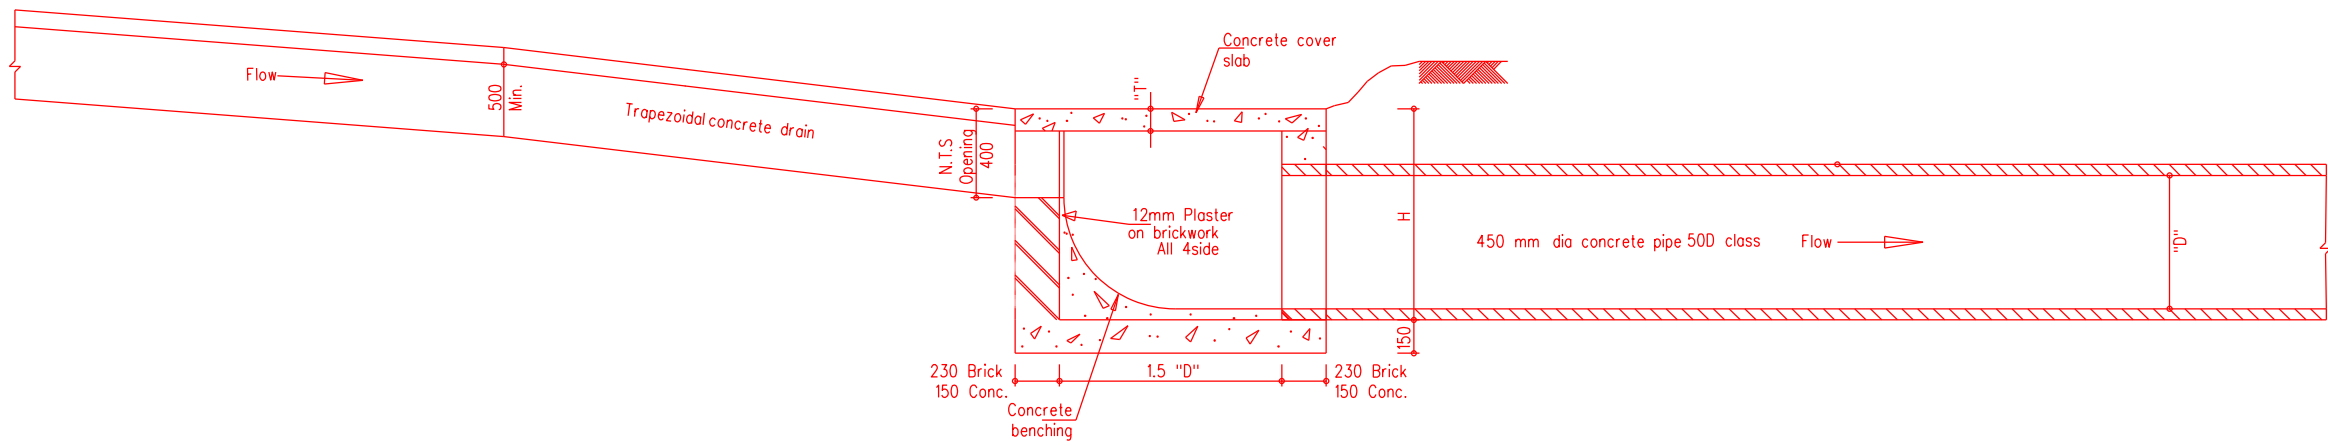


SECTION A-A

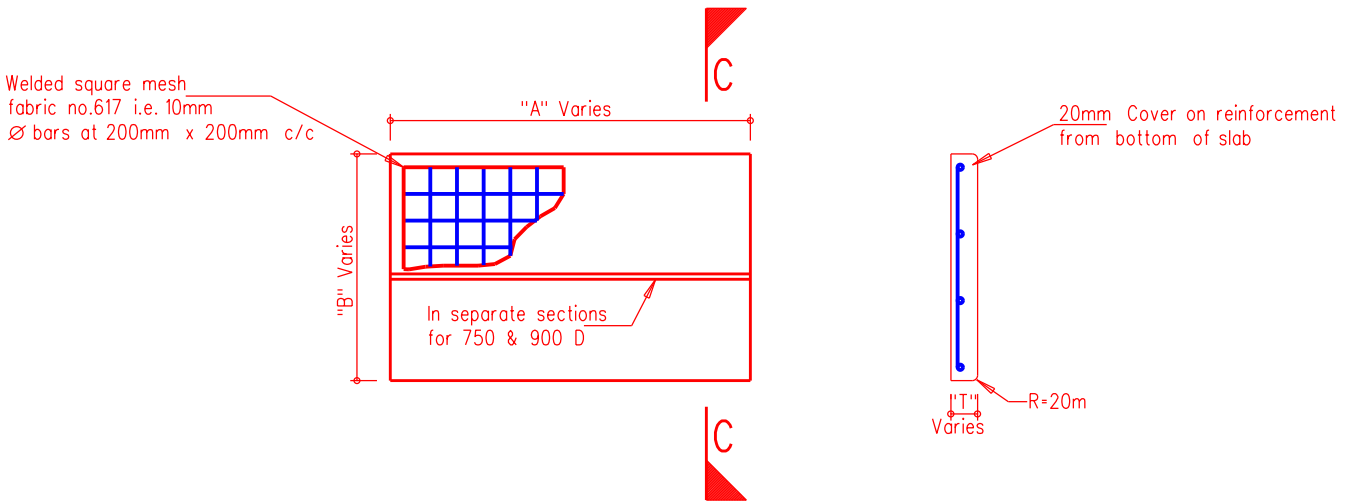


COVER SLAB DETAILS


SECTION C - C

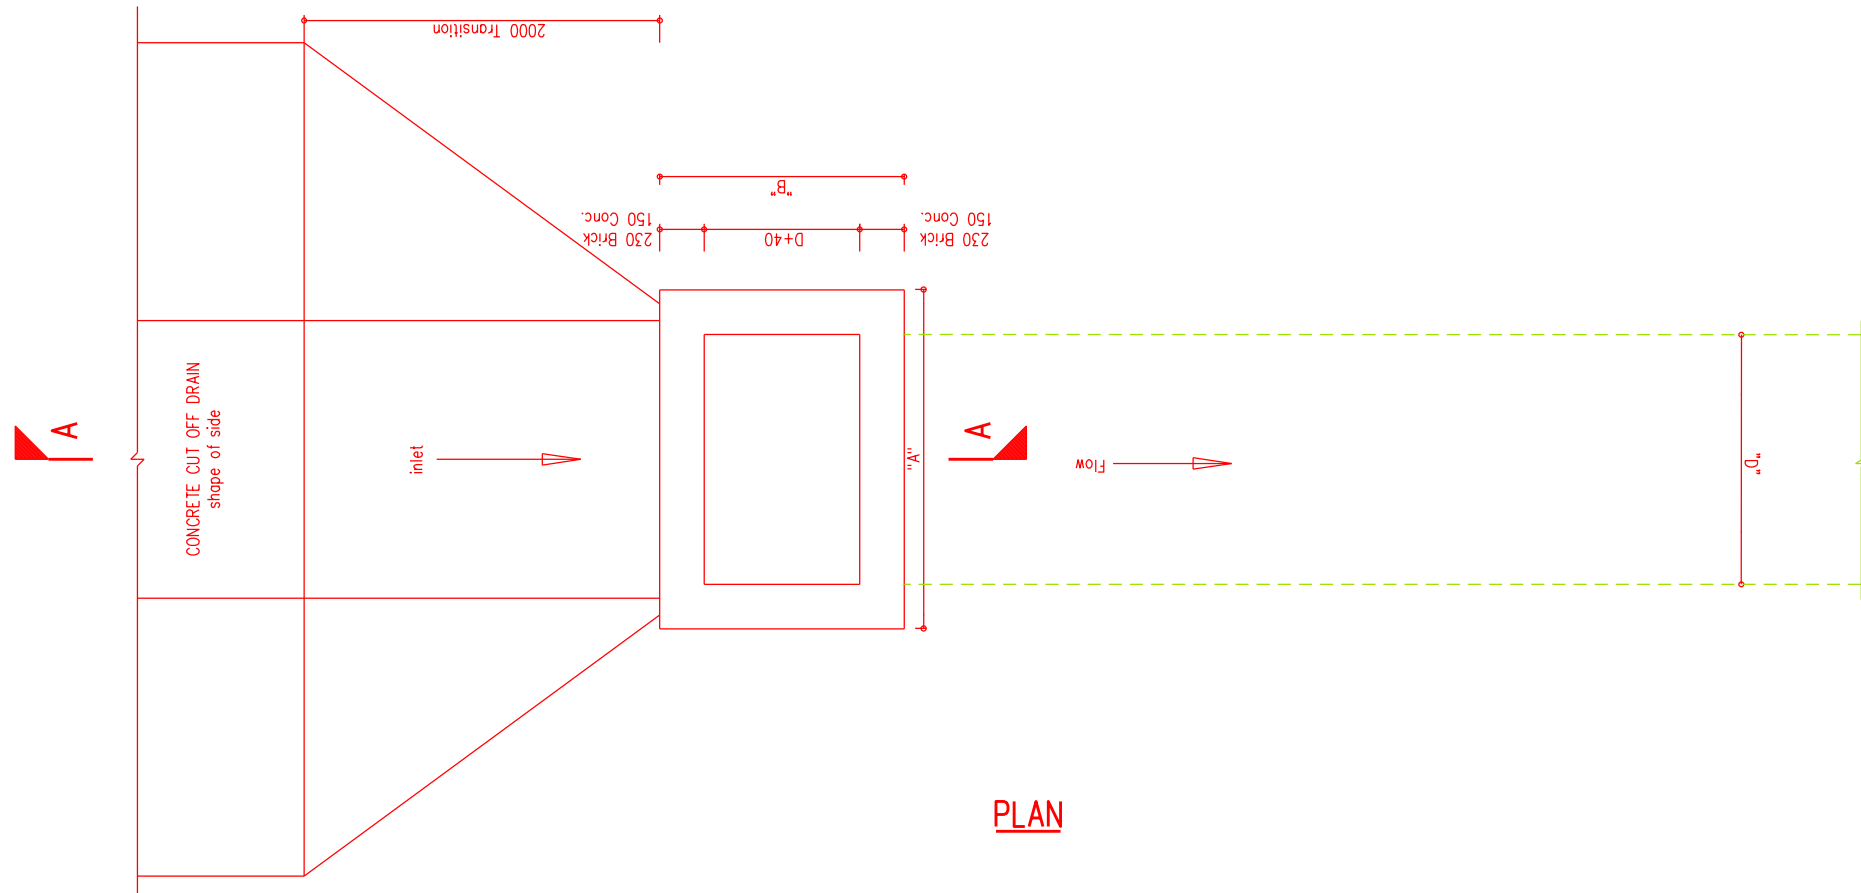

PLAN

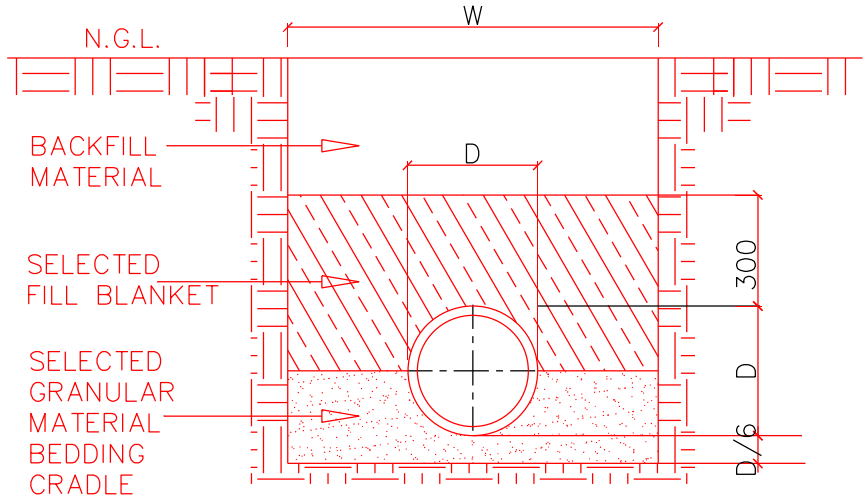

CLASS C
PIPE BEDDING DETAILS

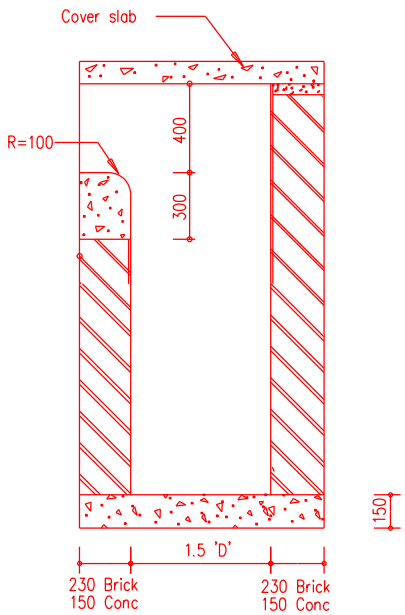

TYPICAL MANHOLE TYPE

00	PM	PM	PDC	PM	FIRST ISSUE
REV	DRAWN	CHKD	APPROVED	DATE	REVISION DESCRIPTION

CHECKED	AUTHORIZED
PA MDABI 30/10/2024	PRESHMEE CHETTY 30/10/2024
DRAWN	
PA MDABI 29/10/2024	
SCALE	NTS



MAKHATHINI SUBSTATION
CIVILS DRAINAGE
MANHOLE, COVER SLAB DETAILS
AND PIPE BEDDING DETAILS
SECTION AND PLANS

ER00024

SET SHEET REVISION

20 11 00