


NOTES

SITE SIZE : 37m x 27m  
CONTOUR INTERVALS : 1 m  
DATUM : 1376.19  
CUT :320 cub.m  
FILL : 161 cub.m

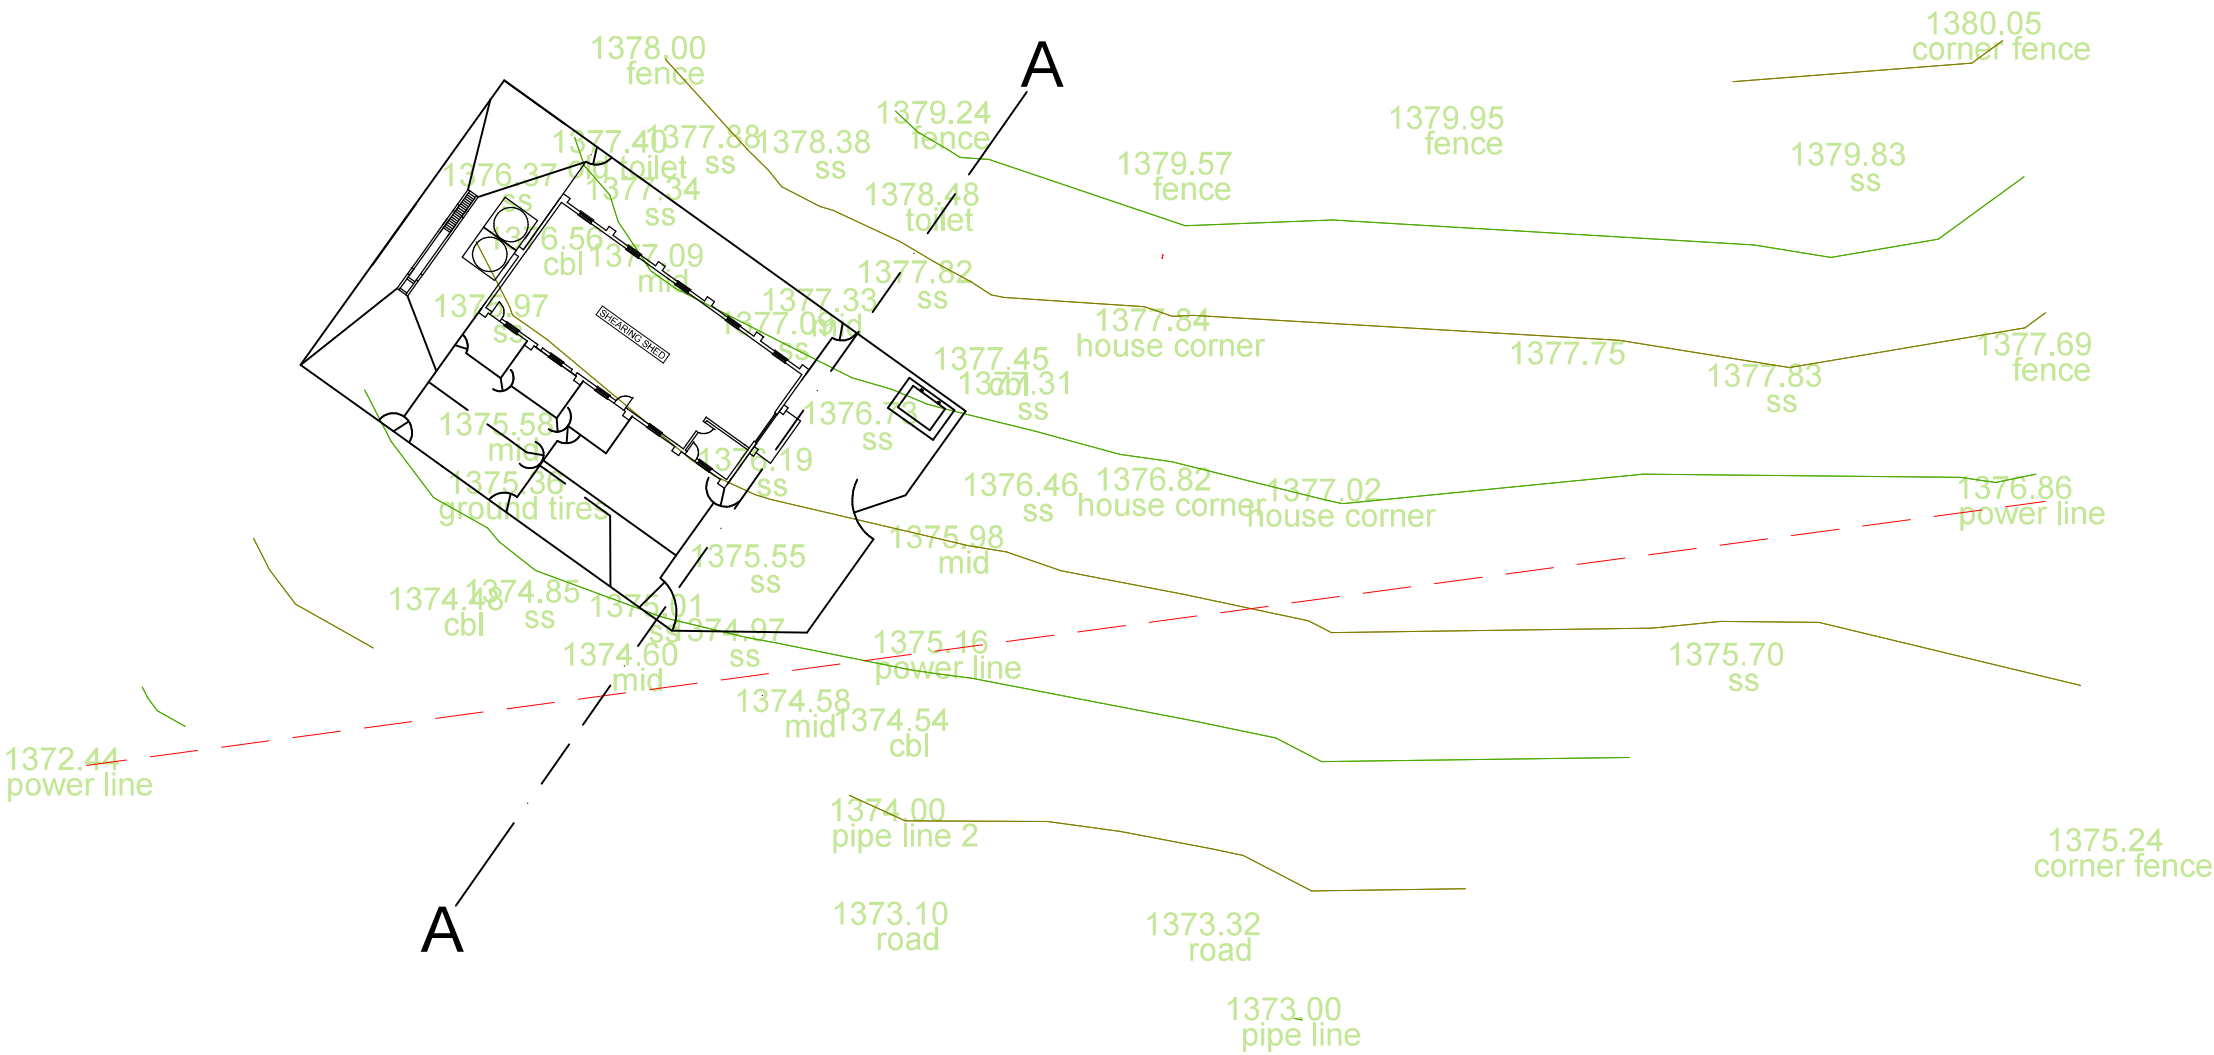

SPECIAL NOTES:

- Generic standard shearing shed design. To be adopted to site specific conditions.
- Look specifically at the slope of the terrain, and the orientation of the building.
- The height of the foundation walls must be adopted.
- It might be needed to add ramps/steps to doors and sliding doors.
- The dimensions of the ramp at the garage door, will have to be adopted to the terrain.
- It might even be necessary to change the size of the building, depending on specific needs.

Department Of Rural  
Development  
& Agrarian Reform

SIYAKHA SHEARING SHED

DEPARTMENT OF RURAL DEVELOPMENT AND AGRARIAN REFORM

ENGINEERING SERVICES - CHRIS HANI DISTRICT

Private bag X7187  
Queenstown  
5320

REVNO.	DATE	DESCRIPTION	DRAWN BY
RESPONSIBLE PERSON			
DESIGN:			
DRAW:			
CHECKED:			
APPROVED:			
DRAWING NUMBER:	DRAWING 1 OF 8		
DRAWING STATUS:			