
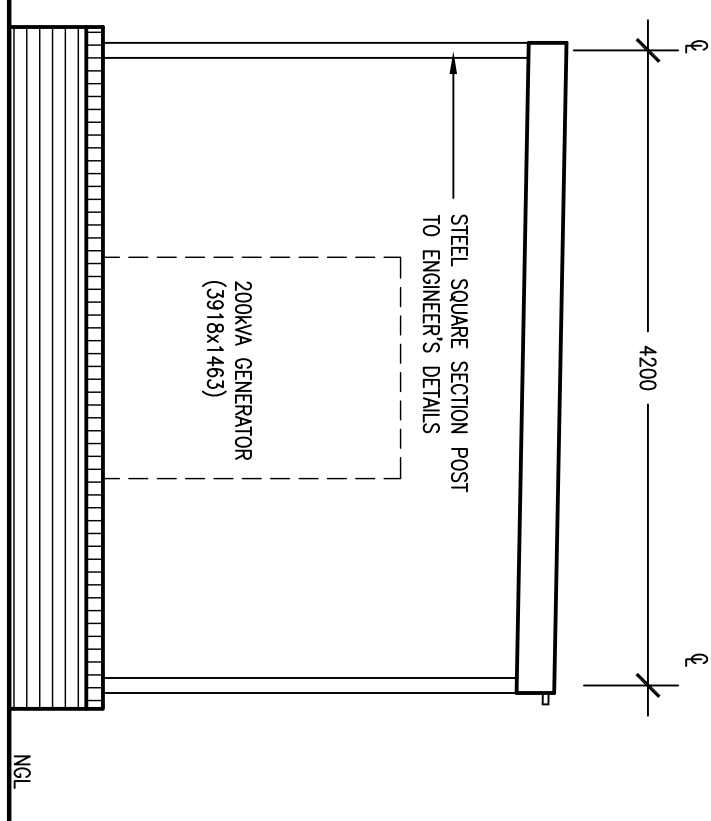
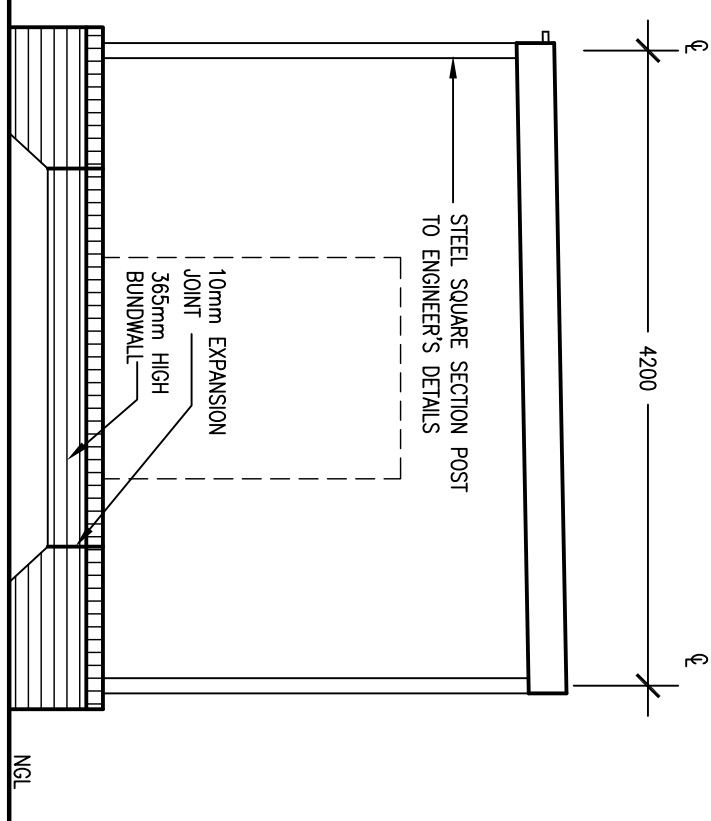


0.6mm PREPAINTED CHROMADEK IBR PROFILE
ROOF SHEETING SCREWED TO TOP OF PURLINS
WITH HIGH SPEED POOR FASTENERS




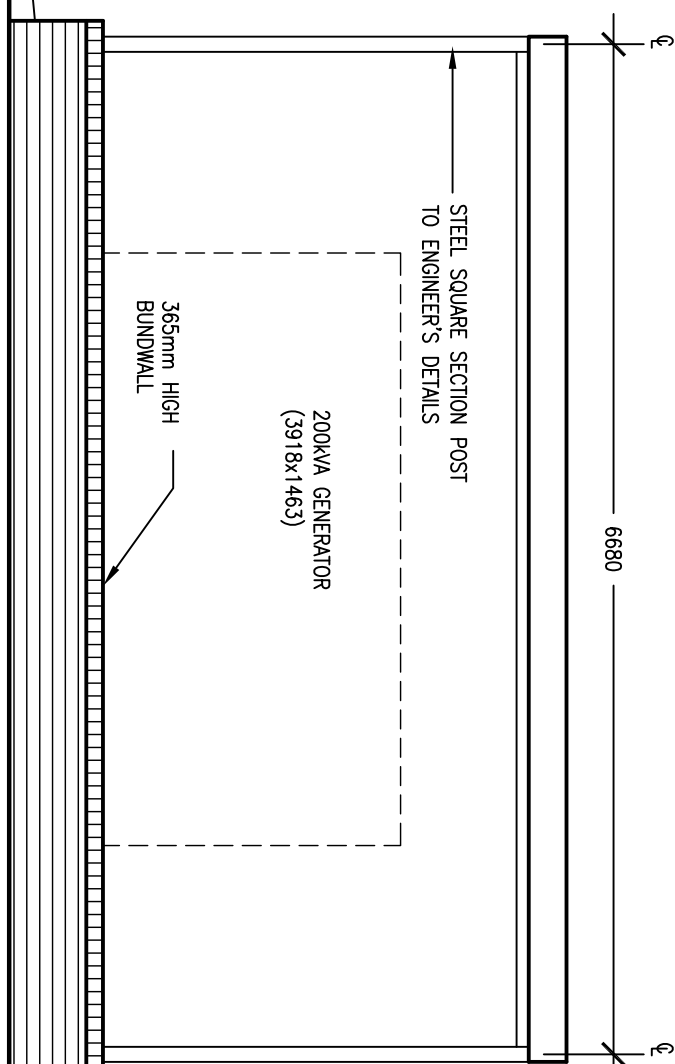


Scale 1:50

Scale 1:50

Scale 1:50

Scale 1:50

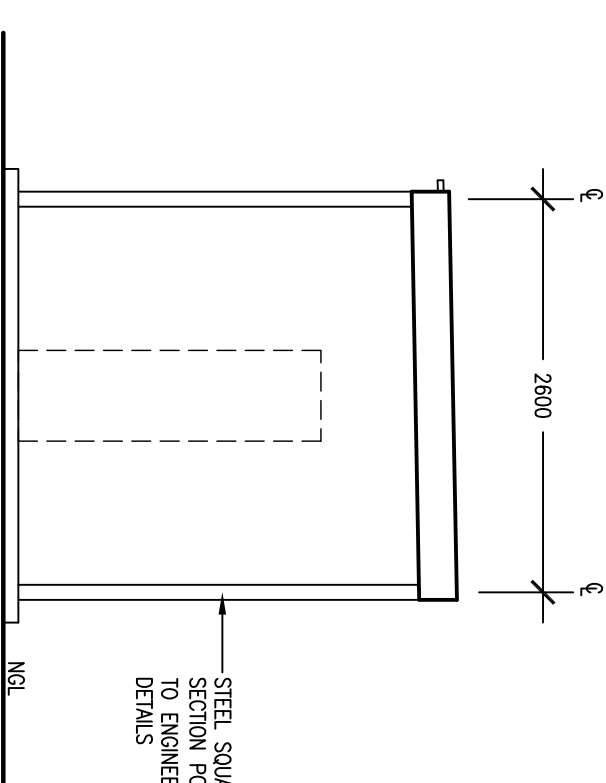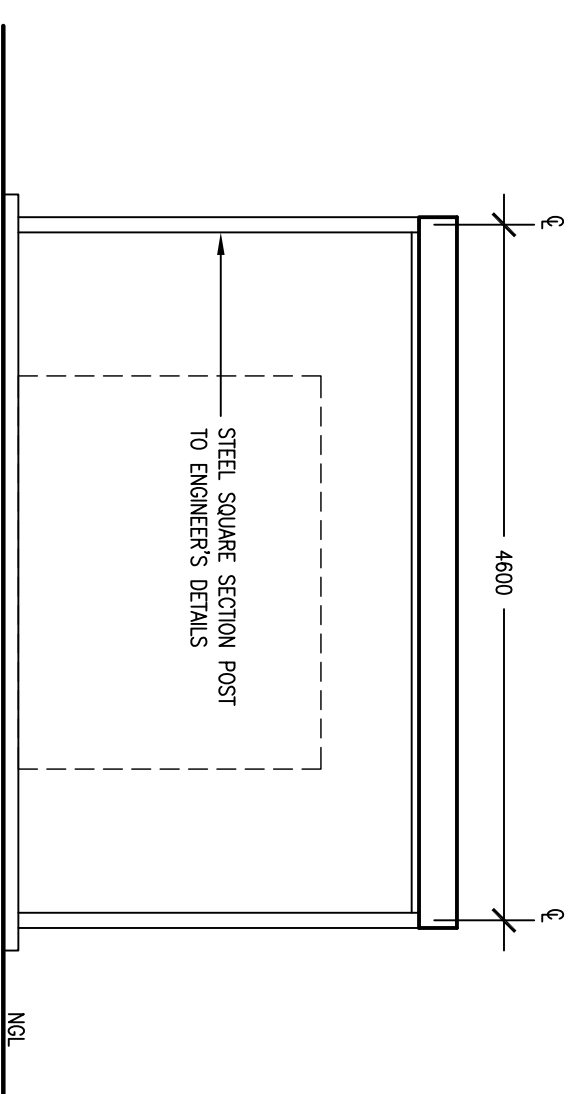
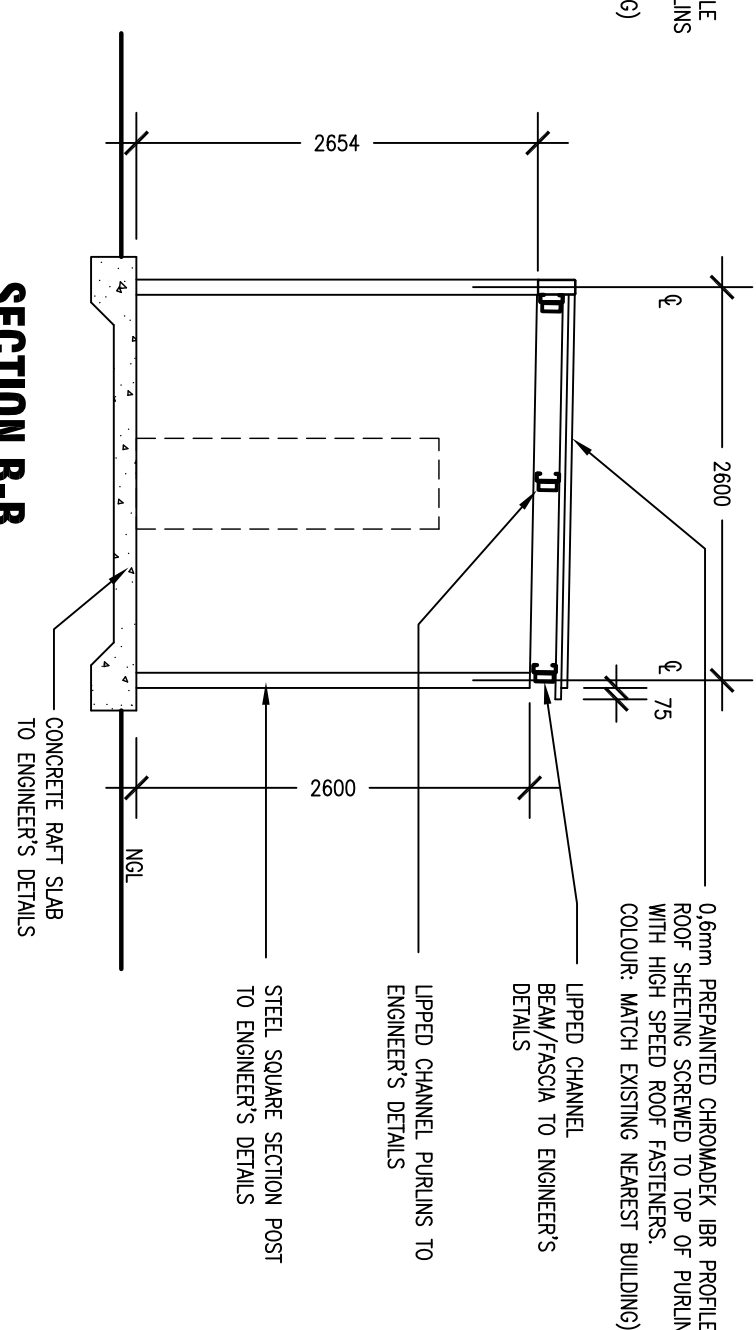
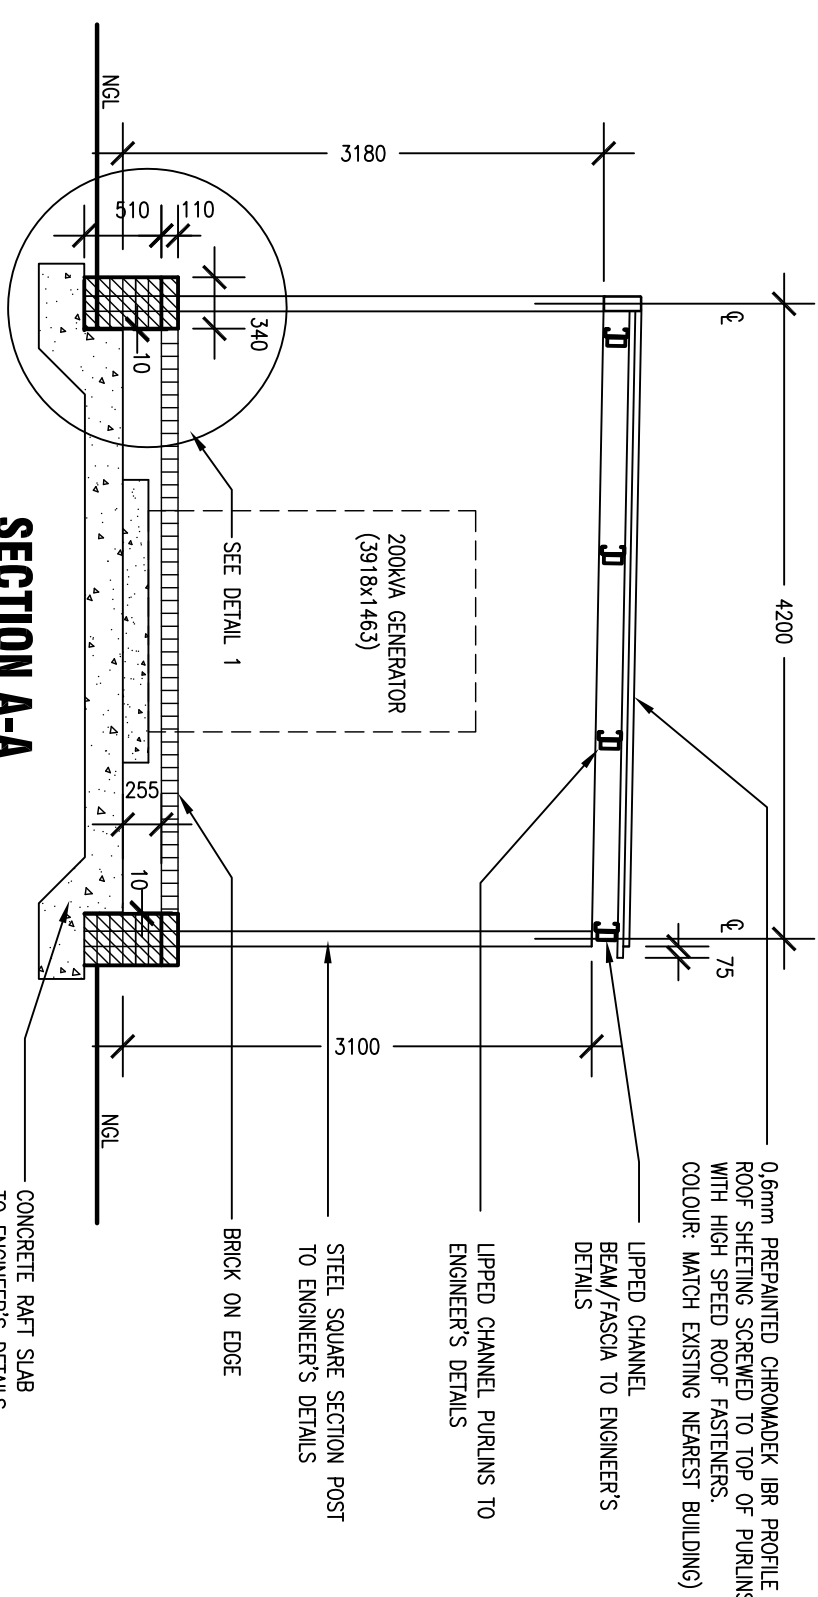


Scale 1:50

Scale 1:50



Scale 1:50

Scale 1:50

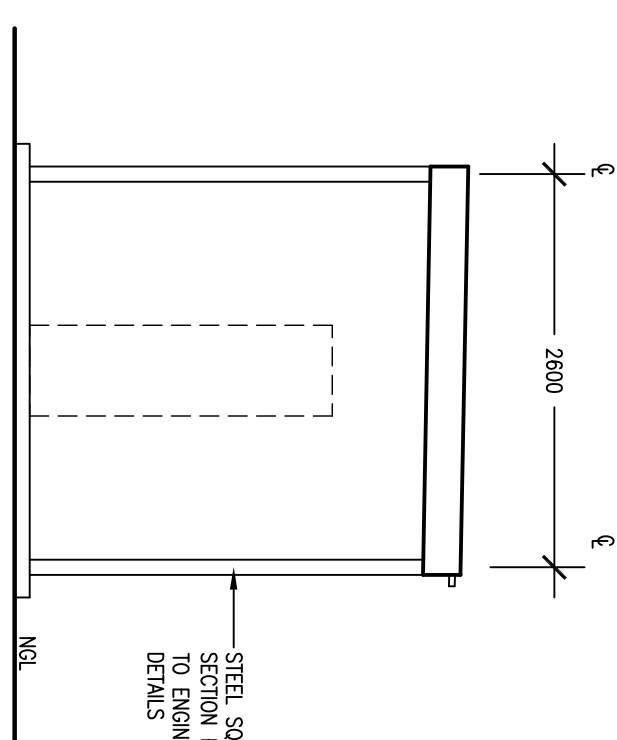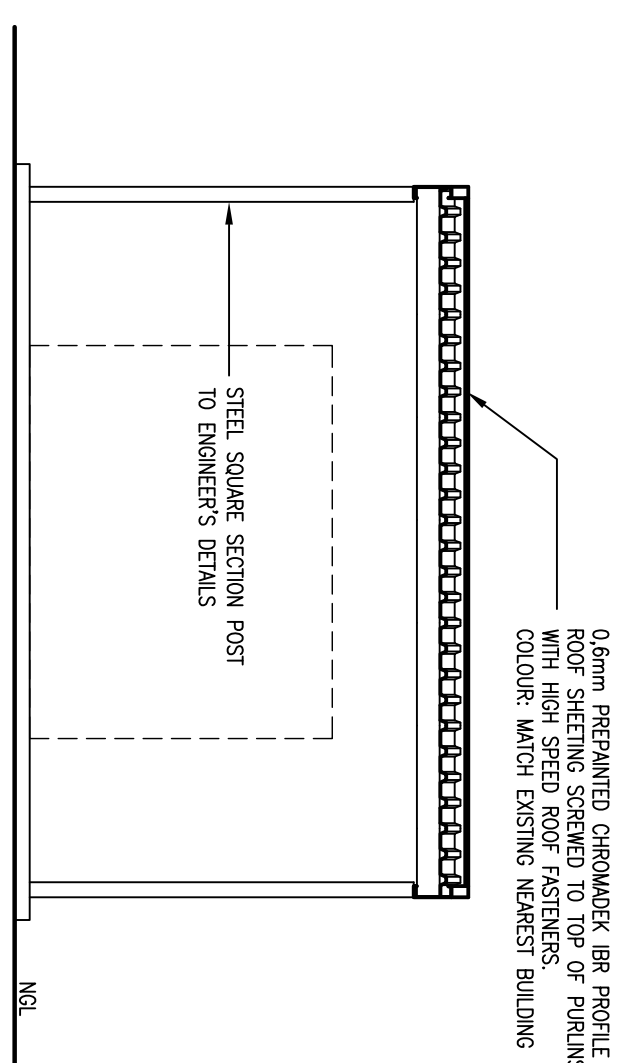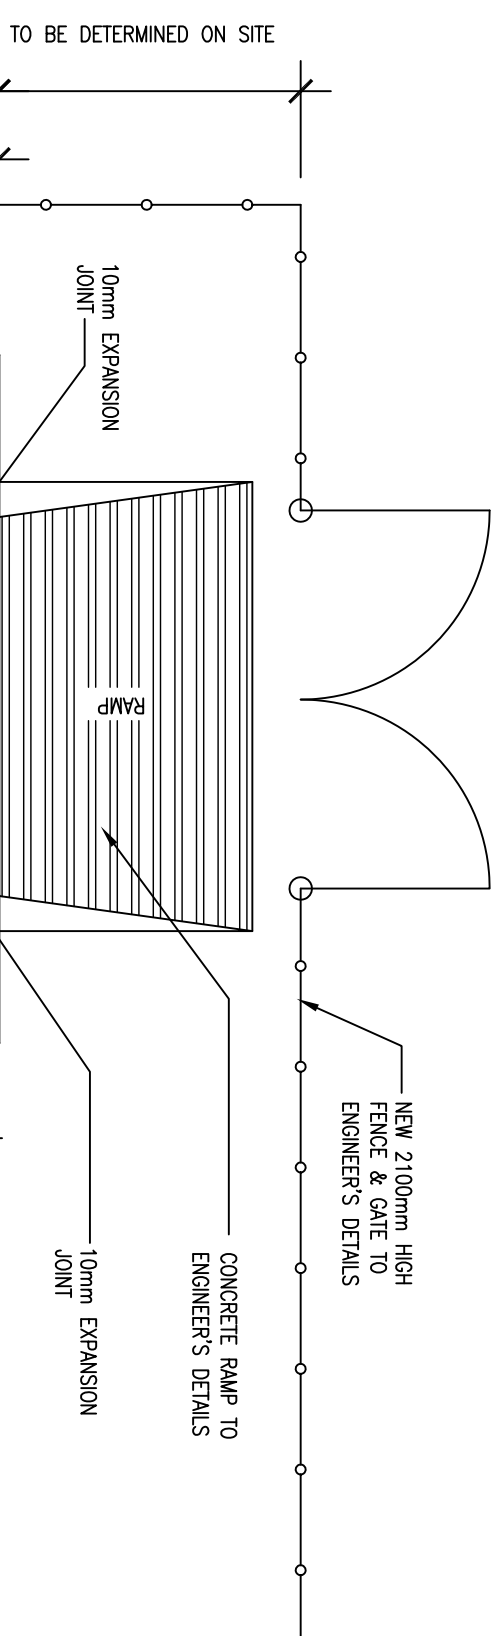

Scale 1:50


Scale 1:50

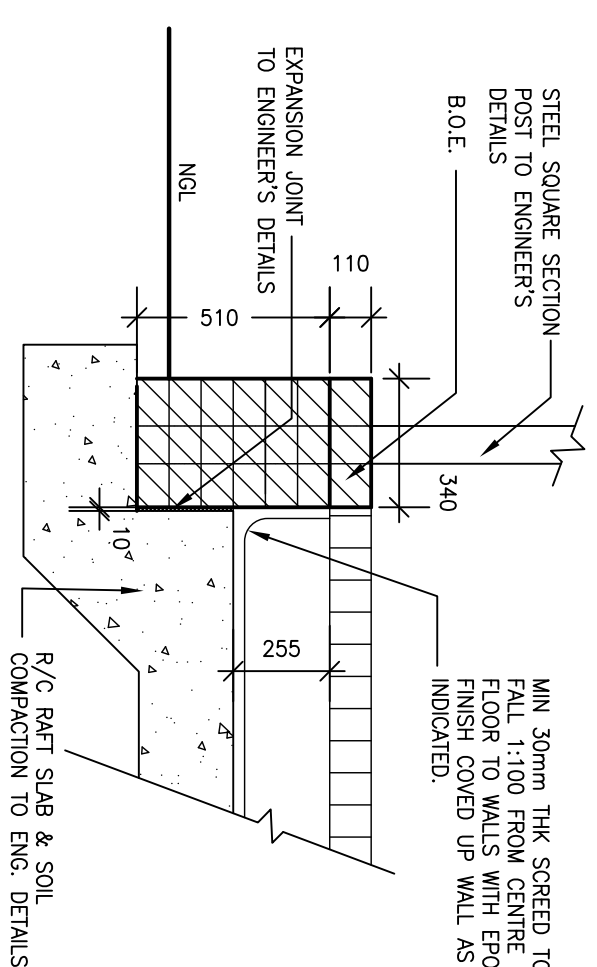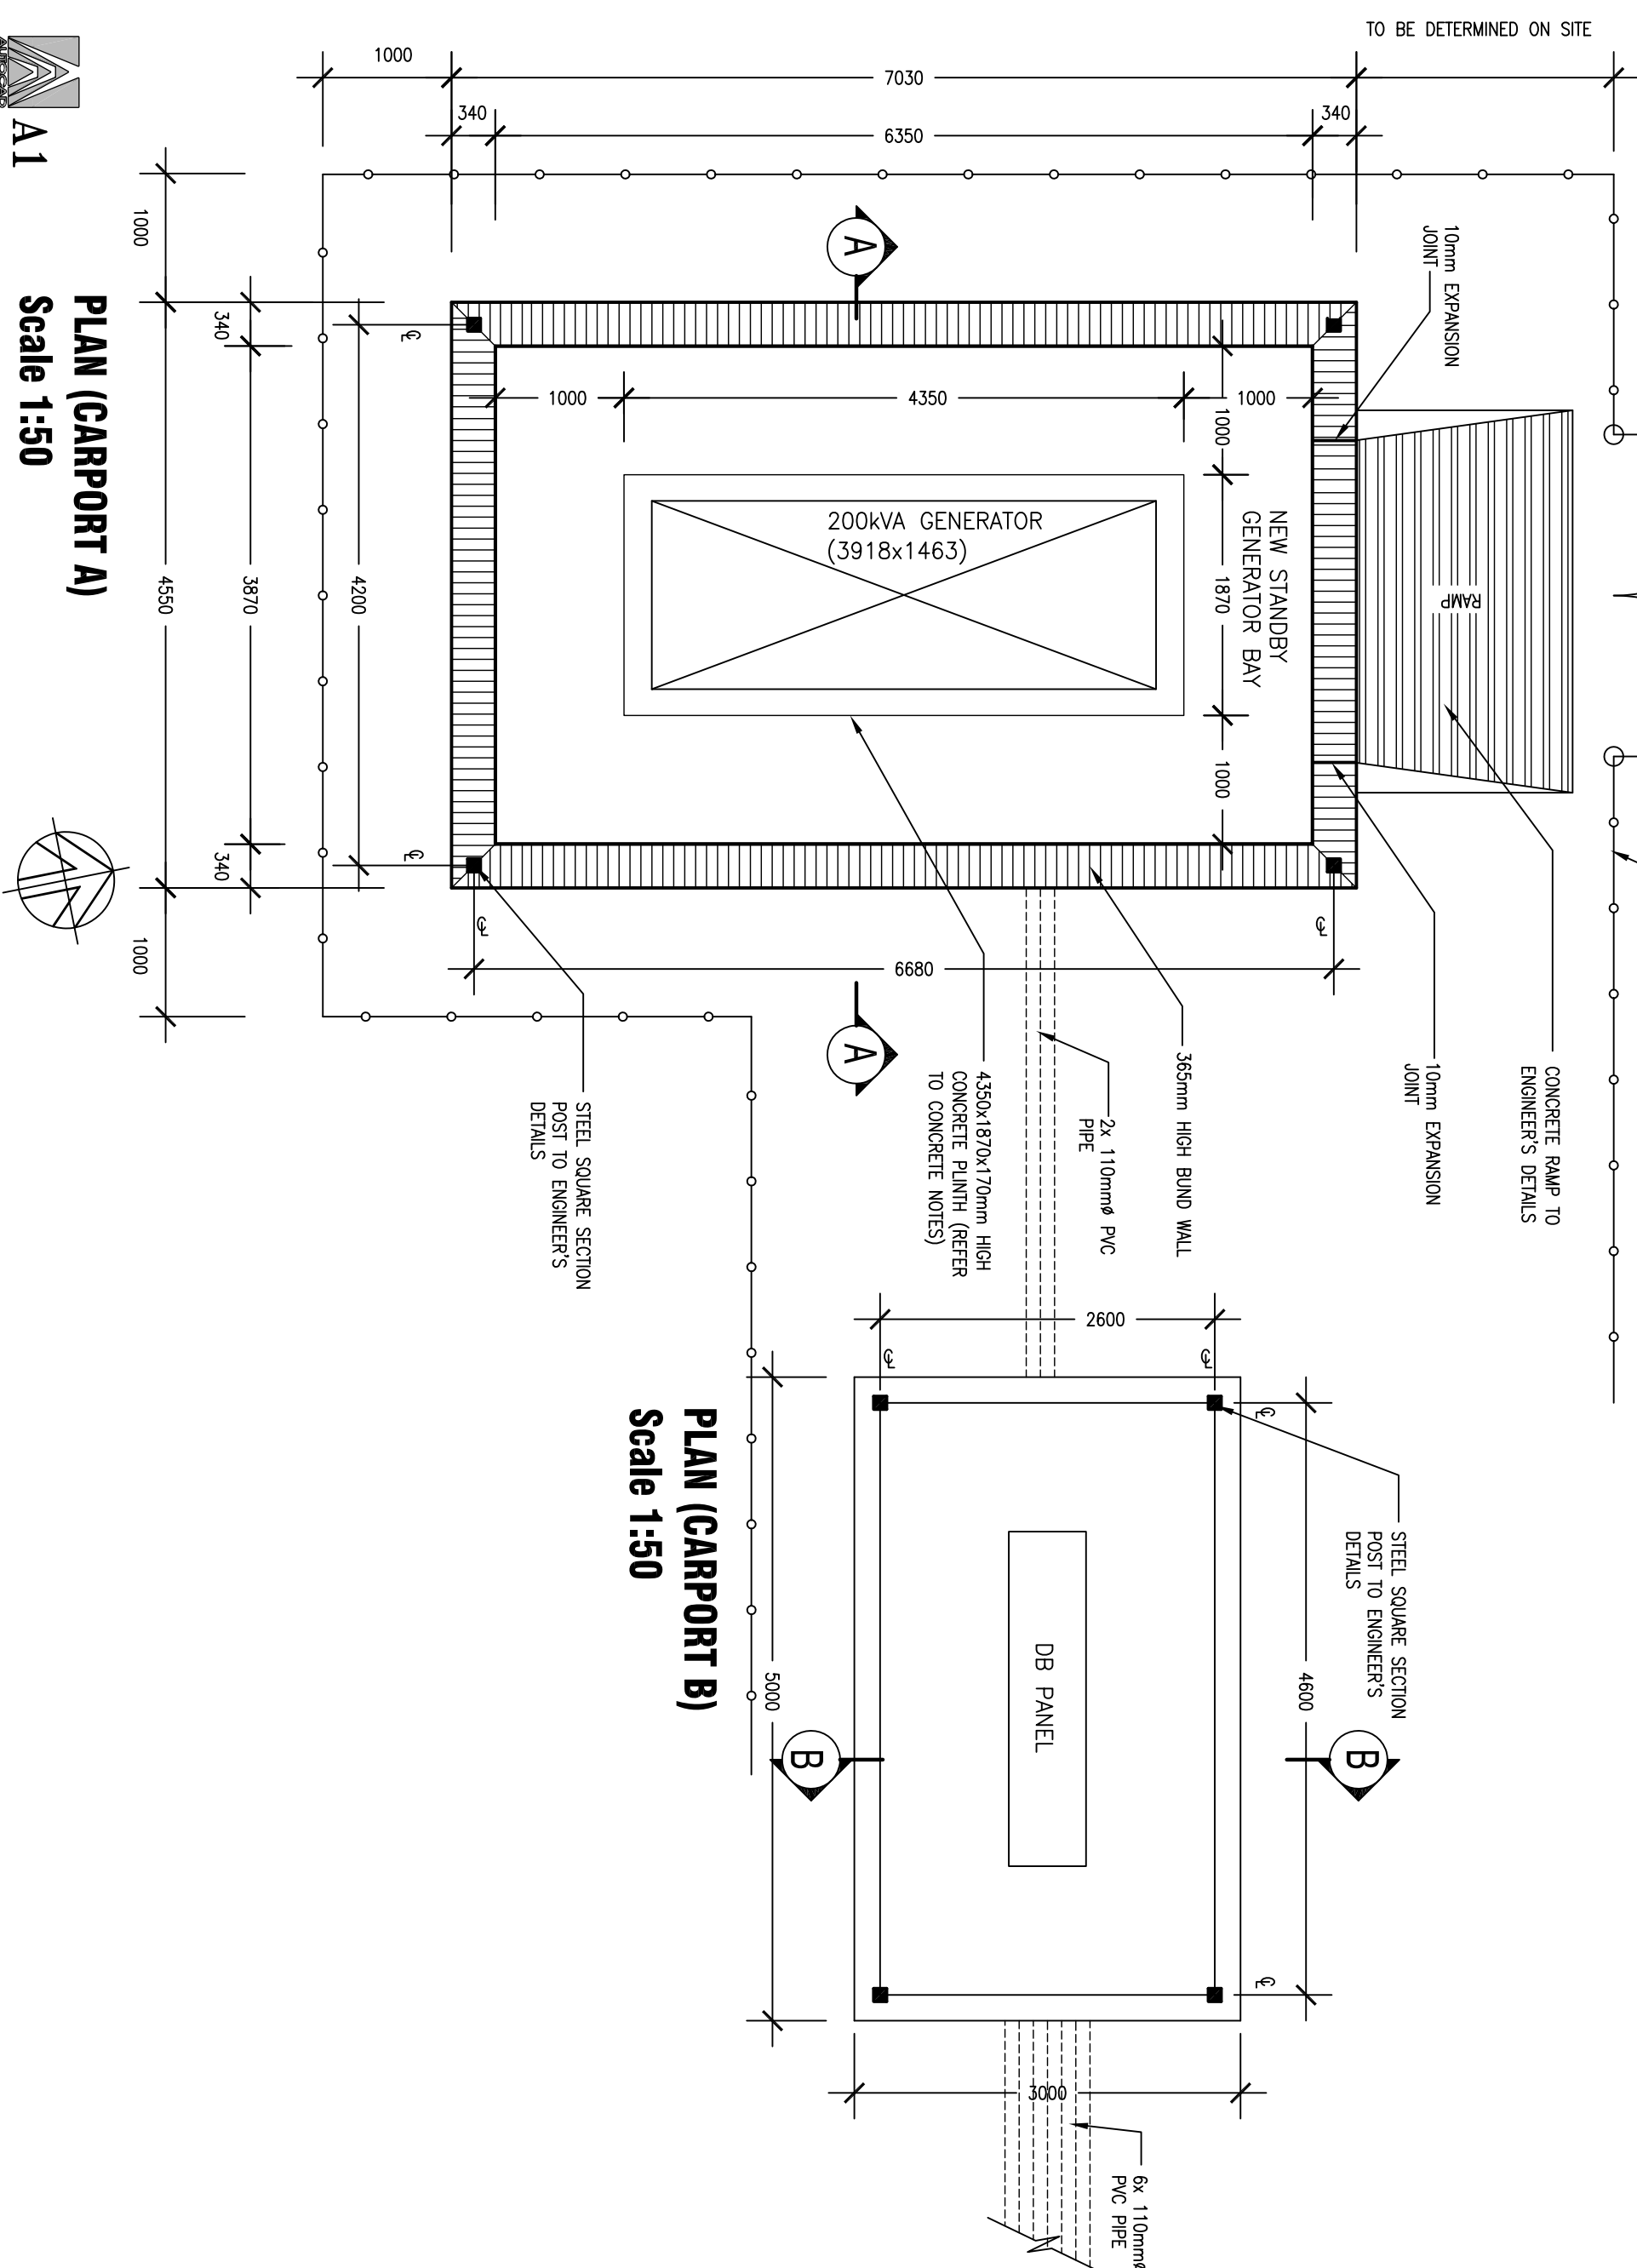

Scale 1:50

Scale 1:20

1. ALL LOCAL, NATIONAL, BY-LAWS & SANS CODE 10400 SHALL BE COMPLIED WITH.
2. SITE BOUNDARY PEGS OR CO-ORDINATES TO BE IDENTIFIED BEFORE COMMENCEMENT OF ANY WORK.
3. CONTRACTORS AND SUBCONTRACTORS TO CHECK ALL DIMENSIONS, LEVELS ETC. ON SITE PRIOR TO COMMENCEMENT OF WORK.
4. ALL LEVELS SHOWN ARE FINISHED LEVELS UNLESS OTHERWISE STATED.
5. ALL NEW WORK TO MATCH AND LINE UP WITH EXISTING.
6. NO DIMENSIONS TO BE SCALED, ONLY FLOURED DIMENSIONS TO BE USED AND LARGE SCALE DETAILS SUPERSEDE.
7. ANY QUERIES OR DISCREPANCIES IN DIMENSIONS OR DETAIL ON THE DRAWINGS OR BETWEEN DRAWINGS AND SPECIFICATION TO BE REPORTED TO THE ARCHITECT FOR CLARIFICATION BEFORE RELEVANT MATERIALS ARE ORDERED OR WORK PUT IN HAND.
8. THE INFORMATION ON THIS DRAWING IS THE PROPERTY OF RALD WATER AND IS COPYRIGHT.
9. ALL WALL OPENINGS I.E. DOORS, WINDOWS ETC. TO HAVE PRE-STRESSED CONCRETE LINTELS OVER UNLESS OTHERWISE DETAILD.
10. ALL ELECTRICAL WORK TO BE DONE BY A CONTRACTOR REGISTERED WITH THE ELECTRICAL CONTRACTING BOARD AND TO BE IN ACCORDANCE WITH SANS 10142-1 AND SANS 10142-2.
11. ALL ELECTRICAL SPECIFICATION TO BE IN ACCORDANCE WITH SANS 10142-1 AND SANS 10142-2.
12. A CERTIFICATE OF COMPLIANCE BY AN ACCREDITED PERSON TO BE PROVIDED FOR THE INSTALLATION.
13. CONTRACTOR TO ALLOW FOR TESTING & INSPECTION OF THE EXISTING ELECTRICAL INSTALLATION AS REQUIRED FOR A CERTIFICATE OF COMPLIANCE AND PROVIDE DEFECTS LIST IF ANY.

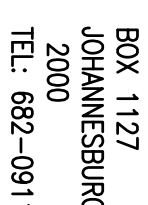[illegible][illegible]

BOX 1127
JOHANNESBURG
2000
TEL: 682-091

JOB No	P.01394	CHECKED	
CONTRACT No		SECTION HEAD	
SCHEME		APPROVED	P. Ar
DRAWN BY	L.T. SINDWA	CAPACITY	
DATE	OCTOBER 2018	DATE	

PUMPING STATION

SITES

PLAN, SECTION, ELEVATIONS, DETAIL & FINISHING
SCHEDULE

STATION		MMS	DGC TYPE
Z K	# 0 1 U B N		D A G
(C) ROAD WATER 2004 All Rights Reserved			
SCALE AS SHOWN			
RA	28926 / 002		
		PERISOR	
		0	