


SCALES:  
Horizontal 1:250  
Vertical 1:50

DATUM 1423.000

| CUT / FILL           |
|----------------------|
| TOP OF PLATFORM      |
| NATURAL GROUND LEVEL |
| DISTANCE (m)         |

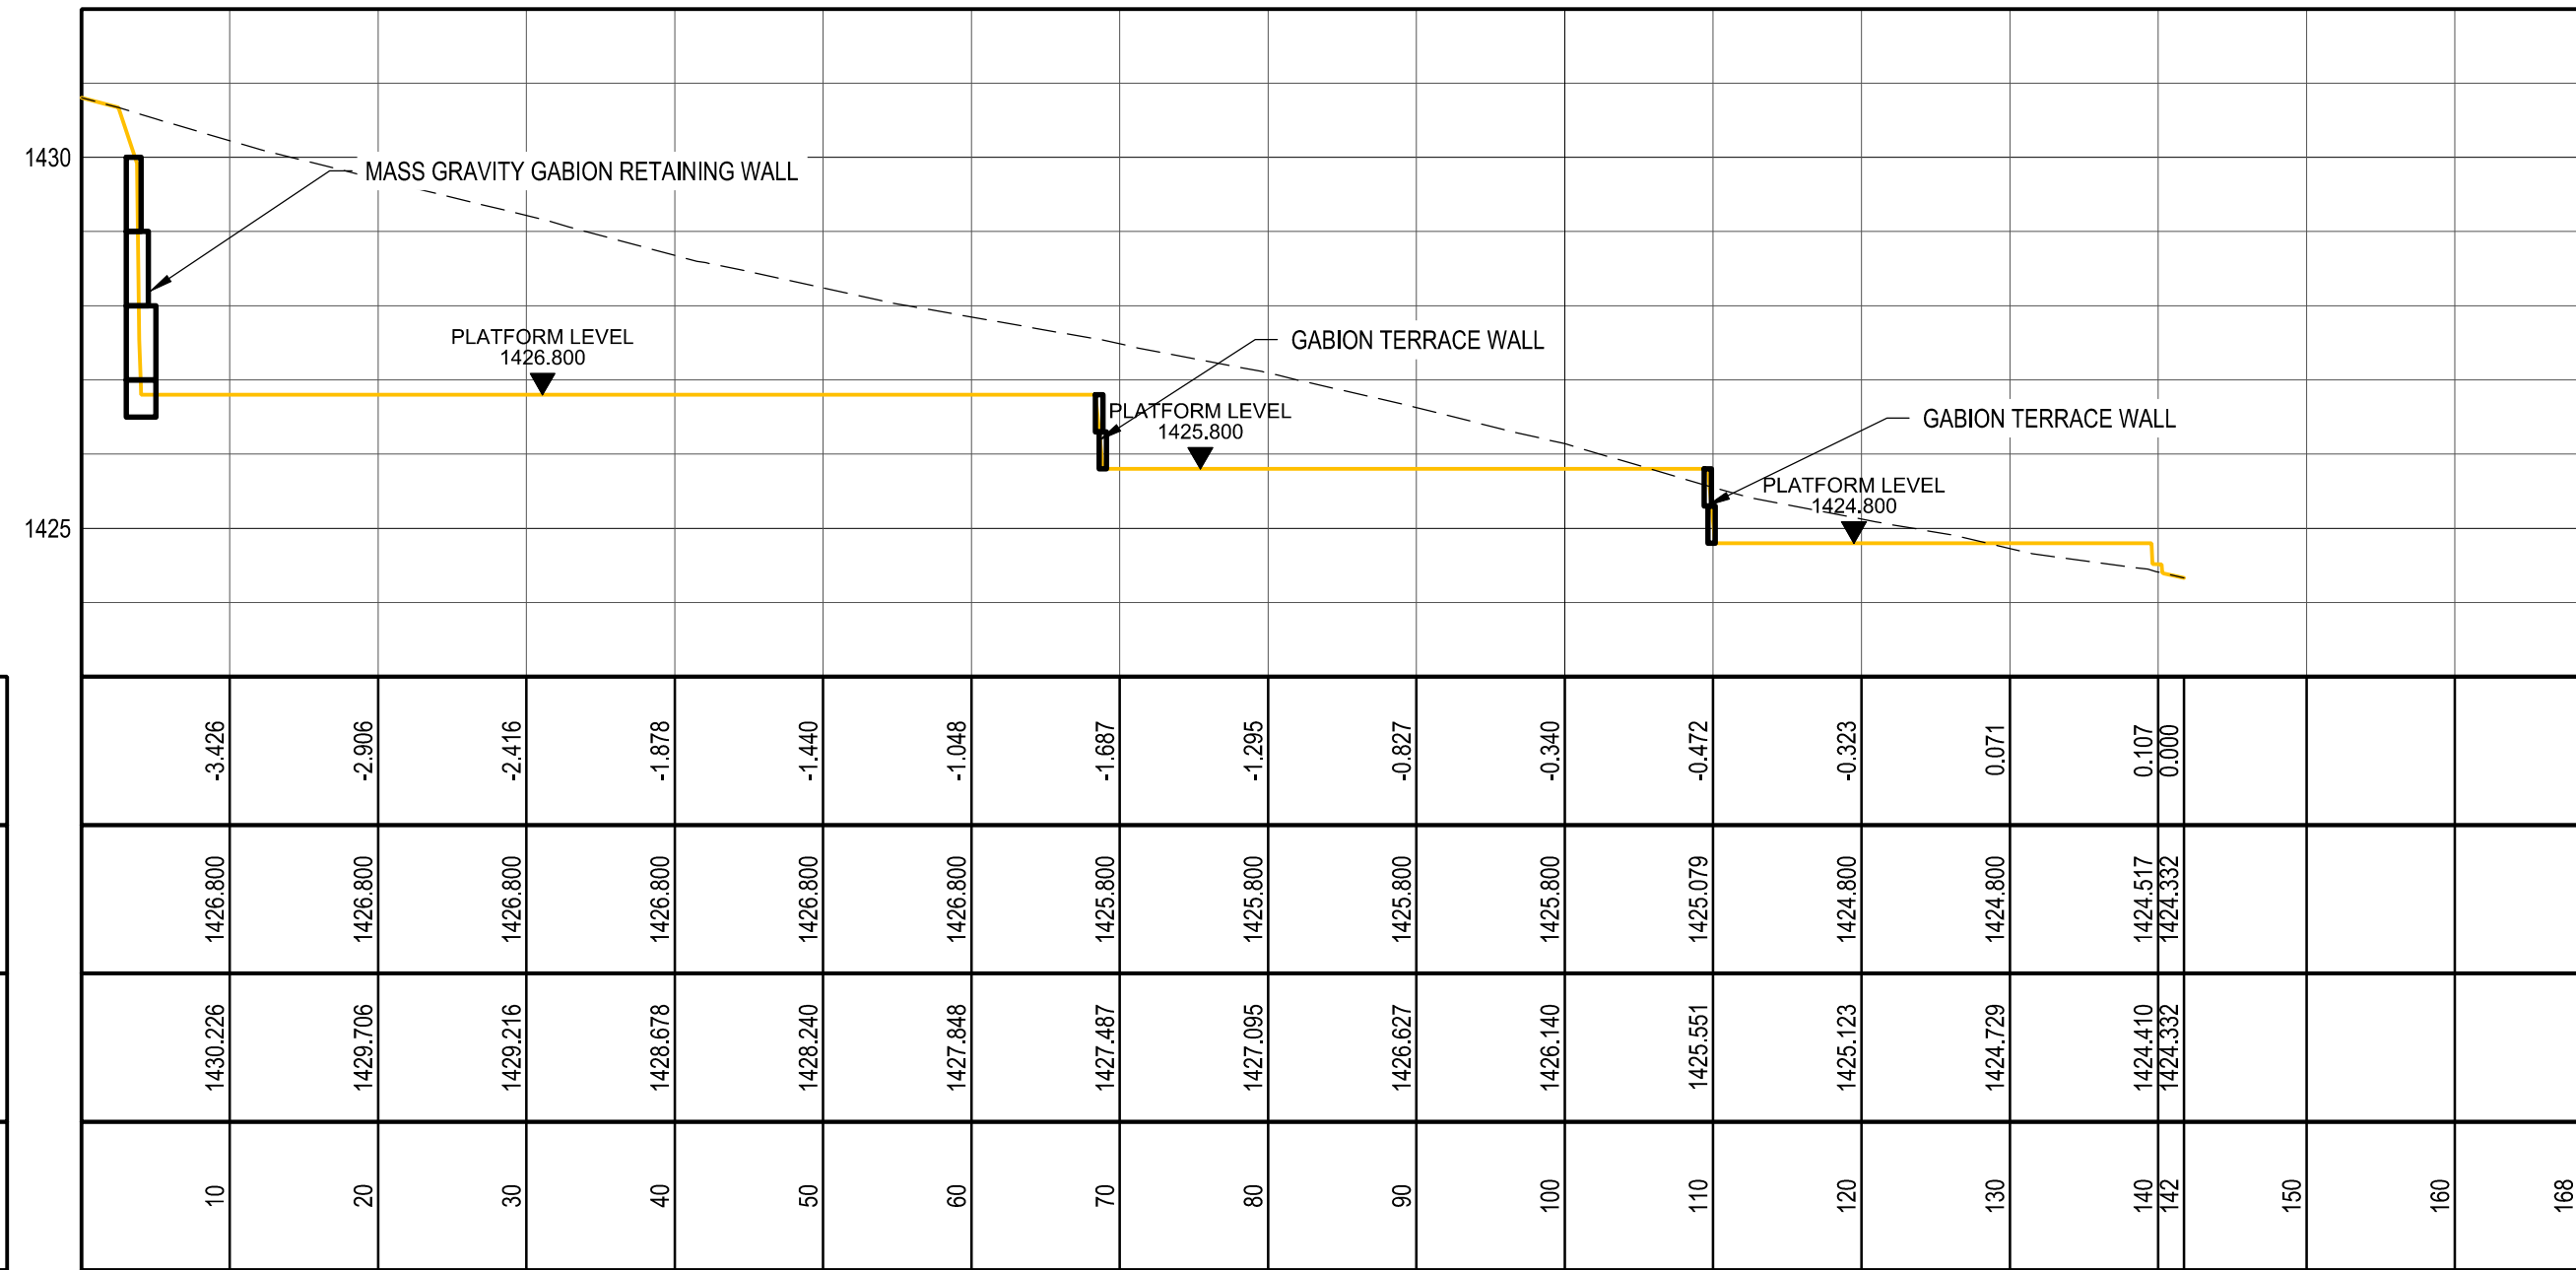


SECTION A

SCALES:  
Horizontal 1:250  
Vertical 1:50

DATUM 1422.000

| CUT / FILL           |
|----------------------|
| TOP OF PLATFORM      |
| NATURAL GROUND LEVEL |
| DISTANCE (m)         |

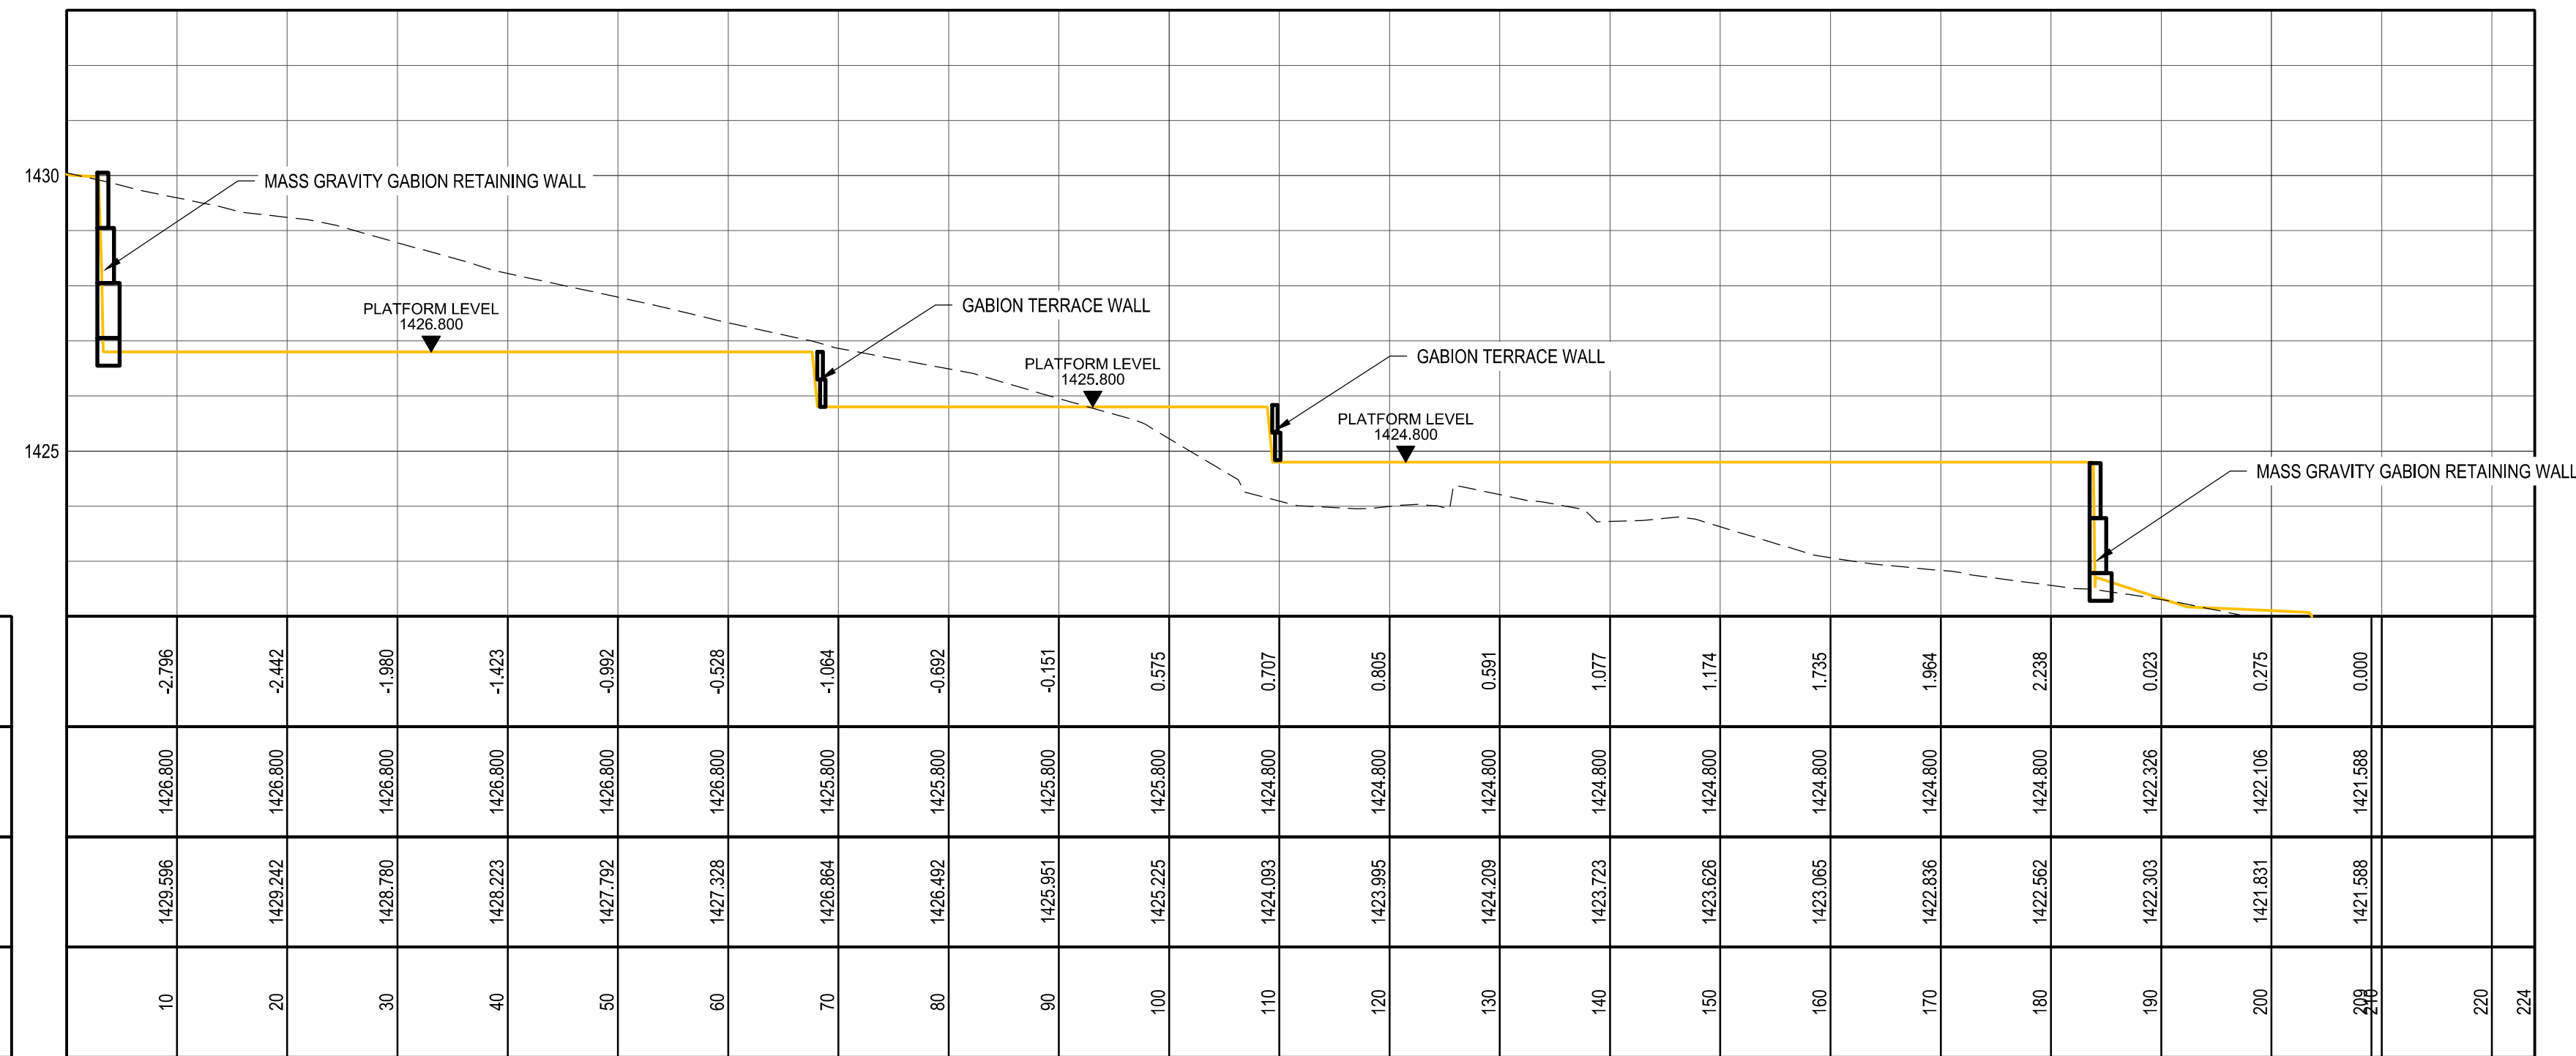


SECTION B


SCALES:  
Horizontal 1:250  
Vertical 1:50

DATUM 1422.000

| CUT / FILL           |
|----------------------|
| TOP OF PLATFORM      |
| NATURAL GROUND LEVEL |
| DISTANCE (m)         |

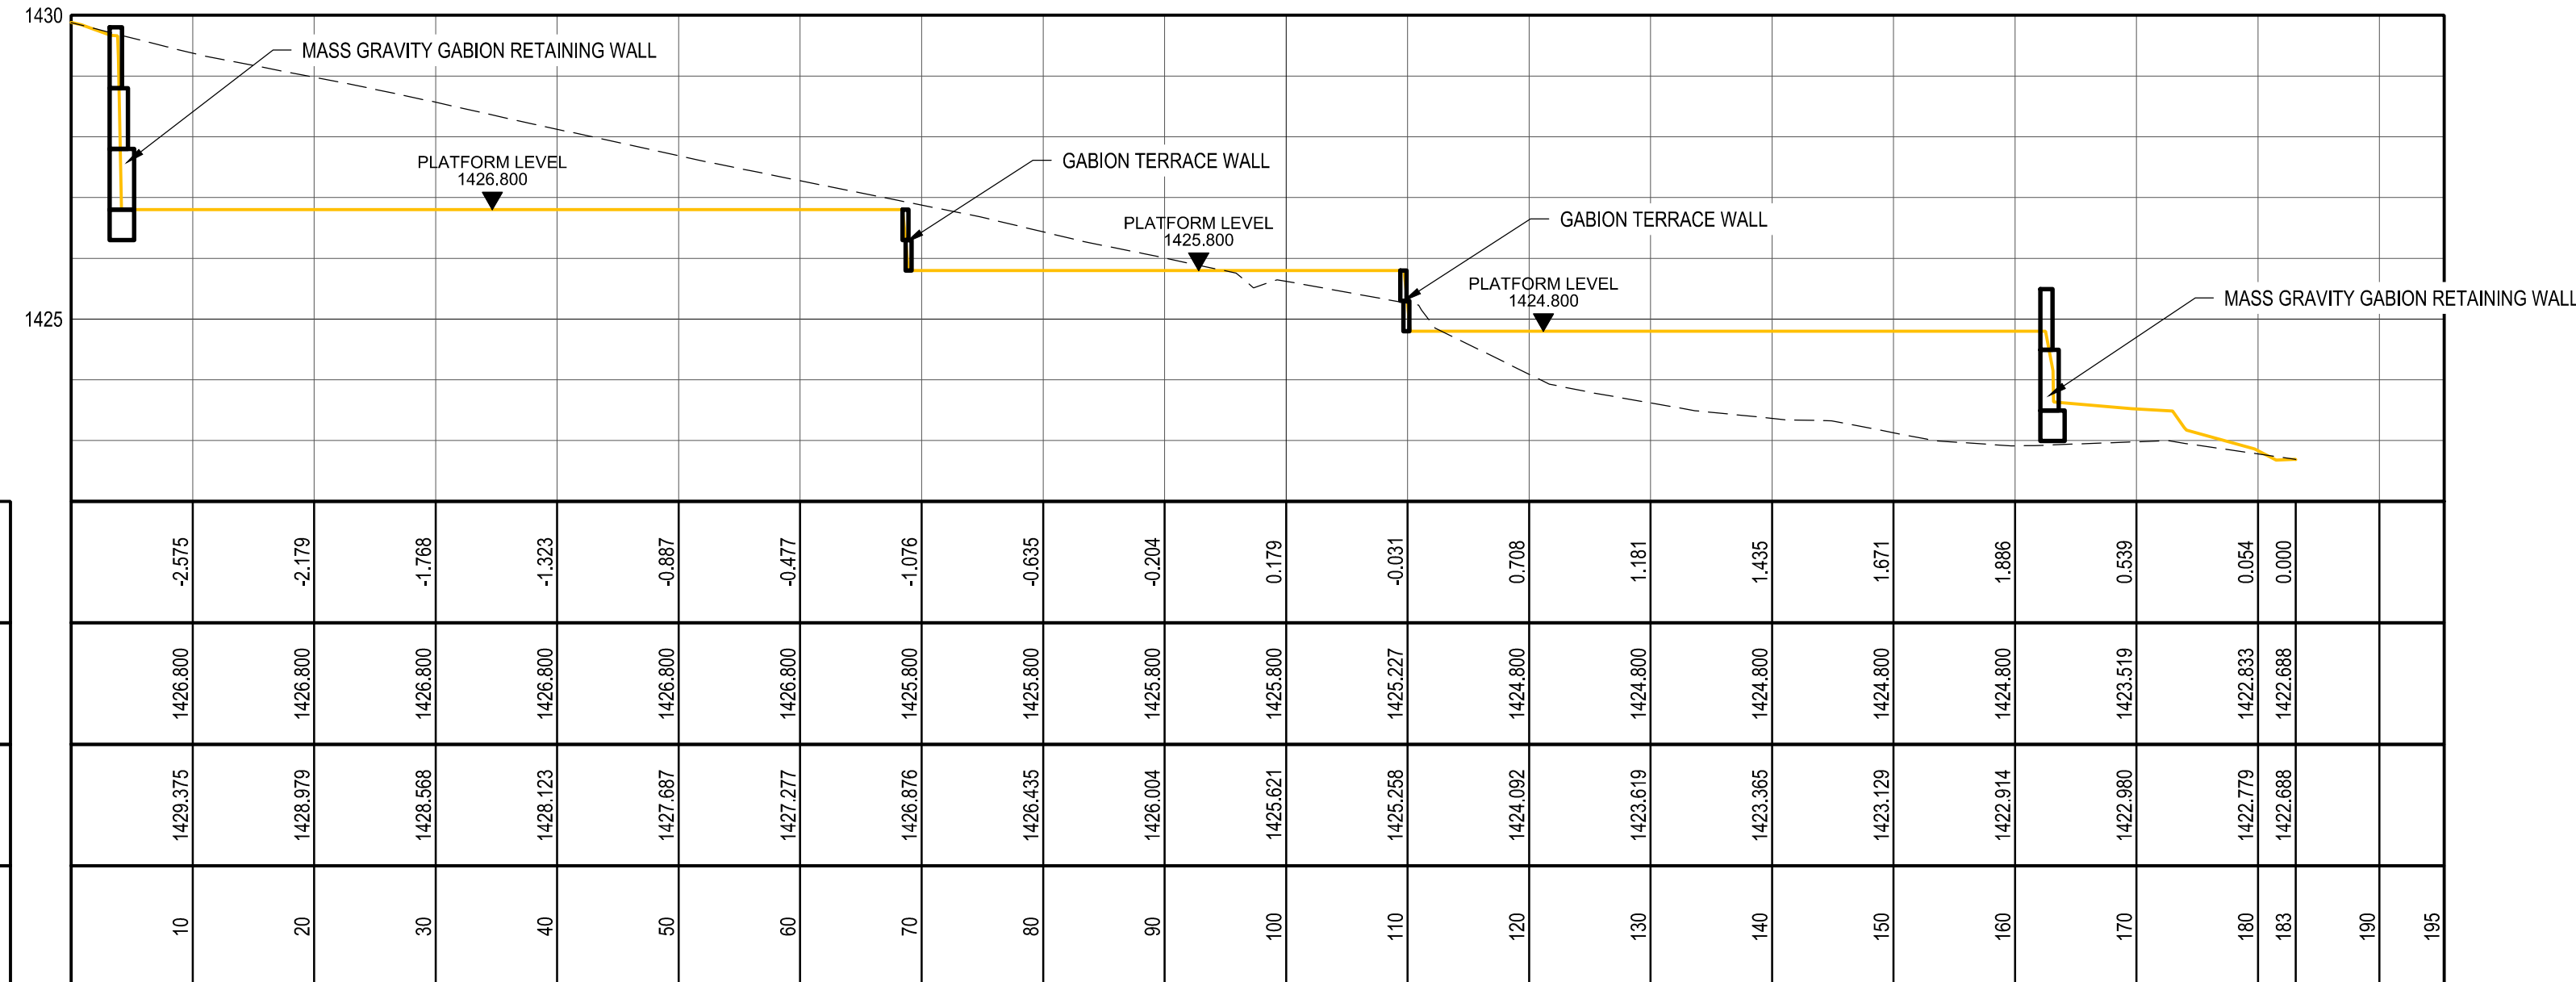

SECTION C

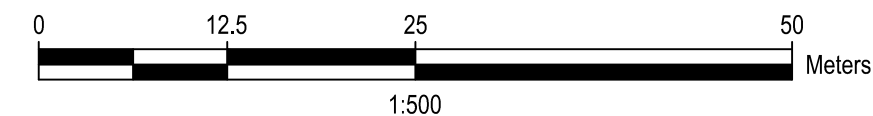

| NO. | DATE       | REVISION                           | DRAWN |
|-----|------------|------------------------------------|-------|
| 0   | 01/11/2018 | FOR TENDER                         | DC    |
| 1   | 12/02/2019 | REVISED HOSTEL POSITION            | DC    |
| 2   | 27/03/2019 | REVISED TO DPW COMMENTS            | DC    |
| 3   | 18/02/2020 | REVISED CIVIL SERVICES FOR NEW SDP | DC    |
|     |            |                                    |       |
|     |            |                                    |       |
| LEGEND: |     |     |                 |
|---------|-----|-----|-----------------|
| ---     | --- | --- | NGL             |
| ---     | --- | --- | TOP OF PLATFORM |
|         |     |     |                 |
|         |     |     |                 |
| NOTES: |  |  |  |
|--------|--|--|--|
|        |  |  |  |
|        |  |  |  |
| IMPLEMENTING AGENT: |  |  |  |
|---------------------|--|--|--|
|                     |  |  |  |
|                     |  |  |  |
| CONSULTANT:   |  |  |  |
|---|--|--|--|
|   |  |  |  |
| Gauteng Office (Head Office)<br>GladAfrica House, Hertford Office Park<br>90 Bekker Road, Vorna Valley, Midrand, 1686<br>P.O. Box 6723 Halfway House 1685<br>Tel: +27 11 312 2537/2584<br>Fax: +27 11 805 1950<br>www.gladfrica.com |  |  |  |
|   |  |  |  |
|   |  |  |  |
|   |  |  |  |

| SPECIFIC DISCIPLINES |  |  |  |  |
|----------------------|--|--|--|--|
|                      |  |  |  |  |
|                      |  |  |  |  |
| PROJECT DESCRIPTION                                 |  |  |  |  |
|---|--|--|--|--|
| PROJECT<br>TROMPSBURG SPECIAL SCHOOL                |  |  |  |  |
| DRAWING TITLE<br>BULK EARTHWORKS SECTIONS (SHEET 1) |  |  |  |  |
|   |  |  |  |  |
|   |  |  |  |  |
|   |  |  |  |  |
|   |  |  |  |  |
|   |  |  |  |  |
|   |  |  |  |  |
|   |  |  |  |  |